


Figures and elevations are for visual purposes only. All dimensions to be provided to contractor before commencing work and any dimensions to be shown on drawings are to be checked and approved by the contractor. The contractor is responsible for the construction of the building and any dimensions to be shown on drawings are to be checked and approved by the contractor. The contractor is responsible for the construction of the building and any dimensions to be shown on drawings are to be checked and approved by the contractor.

Notes:  
Xref: @ 0,0,0

Site Address:  
31 Orchard Way  
Churchdown  
Gloucester  
GL3 2AP

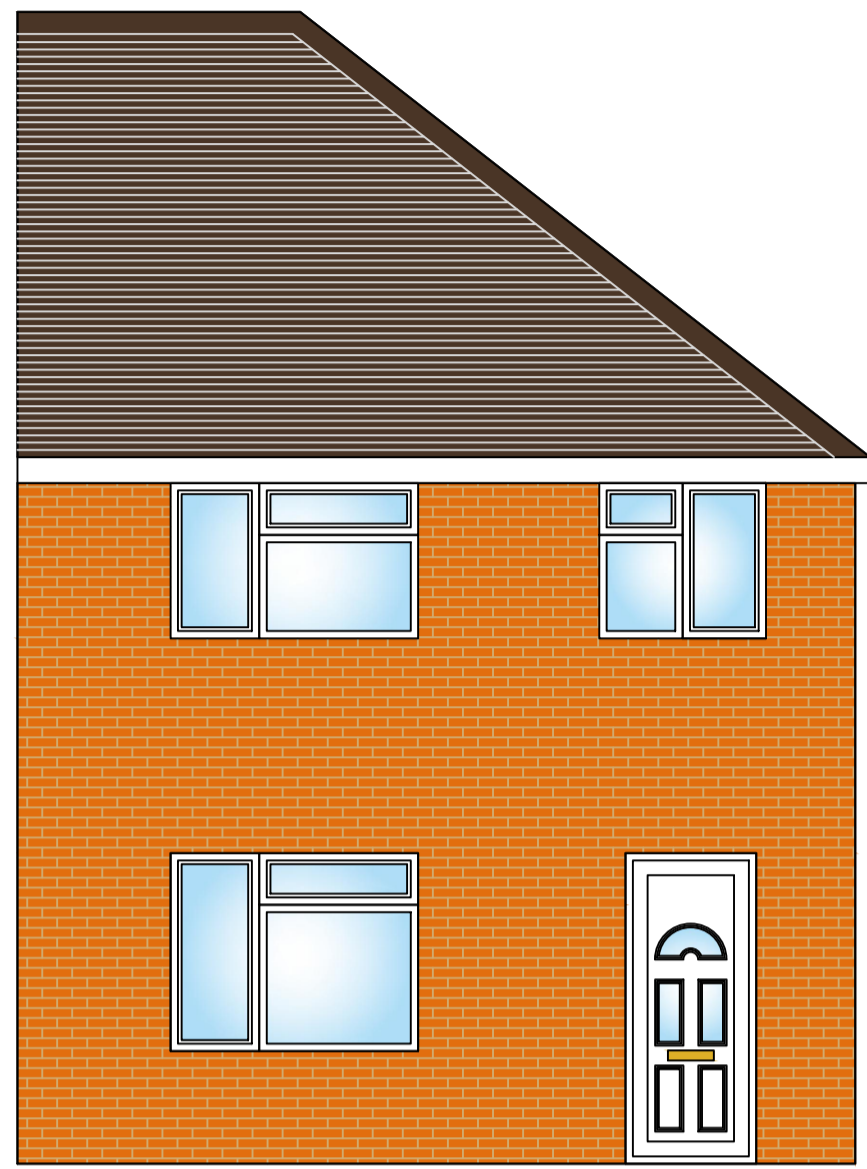


Existing Front Elevation  
1:50 @ A1



Existing Rear Elevation  
1:50 @ A1



Existing Side Elevation  
1:50 @ A1

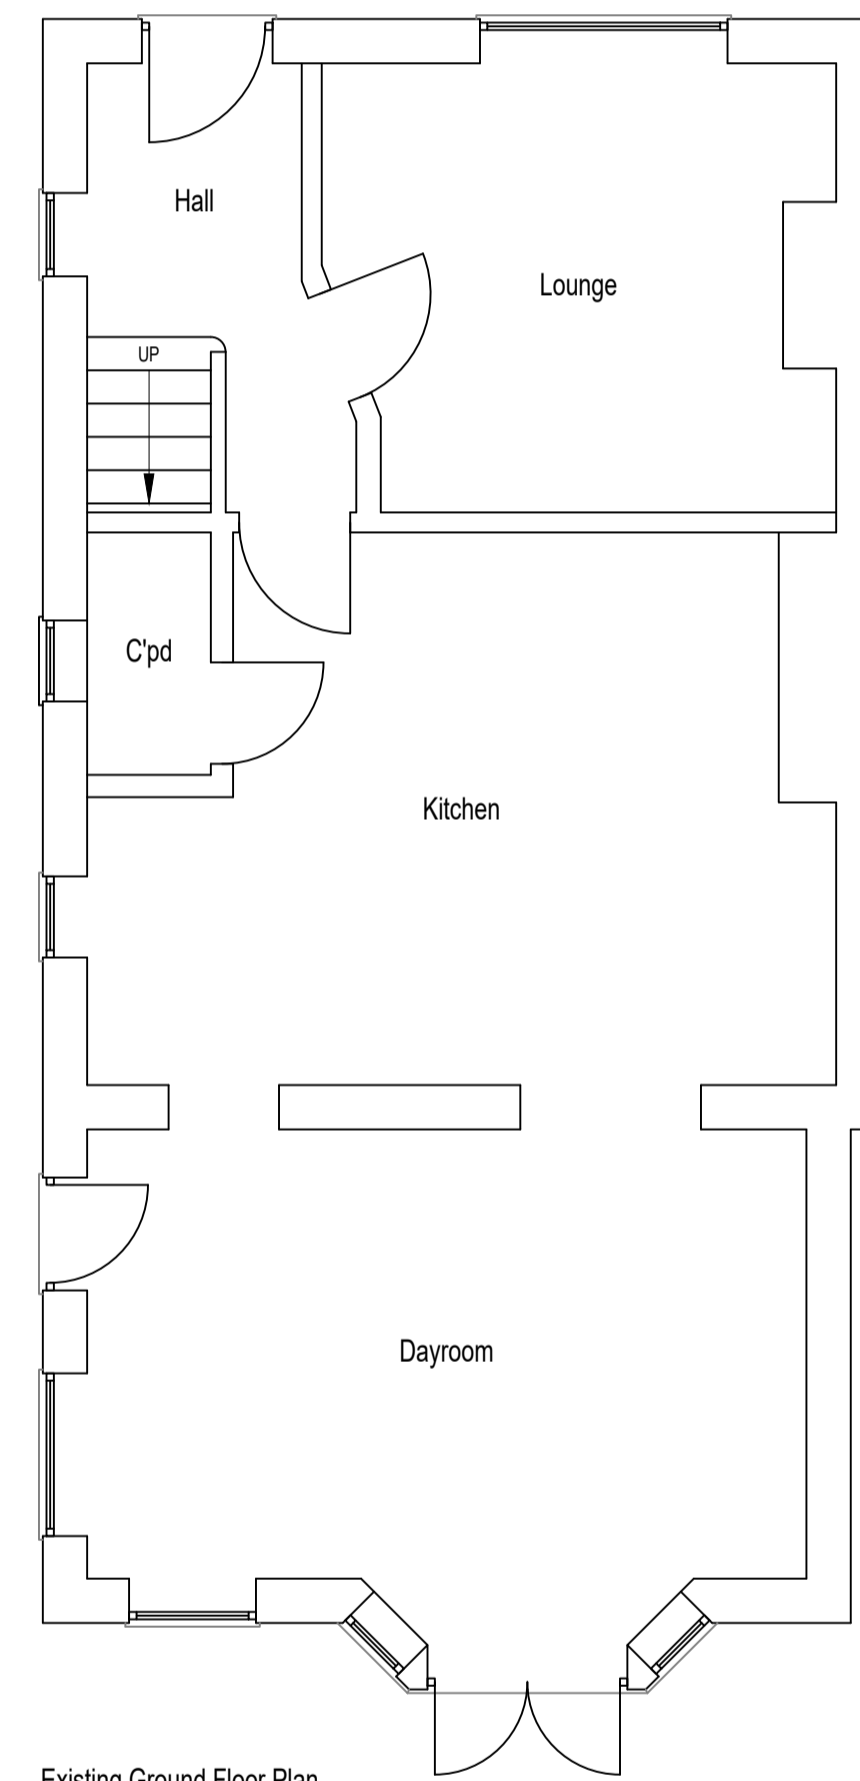

Existing Ground Floor Plan  
1:50 @ A1

001 - Existing Floorplan & Elevation

**FOR APPROVAL**  
CONSTRUCTION  
AS BUILT

Rev	Date	By	Description
A	23/02/24	DJW	Project Title Amended to Suit Planners Comments

Client:  
Mr & Mrs Leathem-Pugh  
Project Name:  
Erection of a Single Storey Rear Extension  
& Front Porch Extension  
Drawing Title:  
Existing Ground Floor Plan & Elevations

**88 ARCHITECTURAL  
PLANNING SERVICES**  
t: 07583 784920  
d.walker88@btinternet.com

Project No: 88-072  
Scale: 1:50 @ A1  
Drawn By: DJW  
Date: y/m/d  
23/02/24  
DWG No: 001  
Revision: A