

All dimensions and levels are to be checked on site by the contractor prior to preparation of shop drawings and commencement of works on site.

Do not scale from this drawing.

This drawing and the copyrights and patents therein are the property of ig9 and may not be used or reproduced without prior written consent.

This drawing is to be read in conjunction with all relevant consultant's and/or specialist's drawings/documents and any discrepancies or variations are to be notified to ig9 Limited before the affected work commences.

Proposed elevations of the front, side and rear of the property.

All windows to have secondary glazing installed internally within the reveals.


All doors retained.



NORTHEAST ELEVATION



NORTHWEST ELEVATION

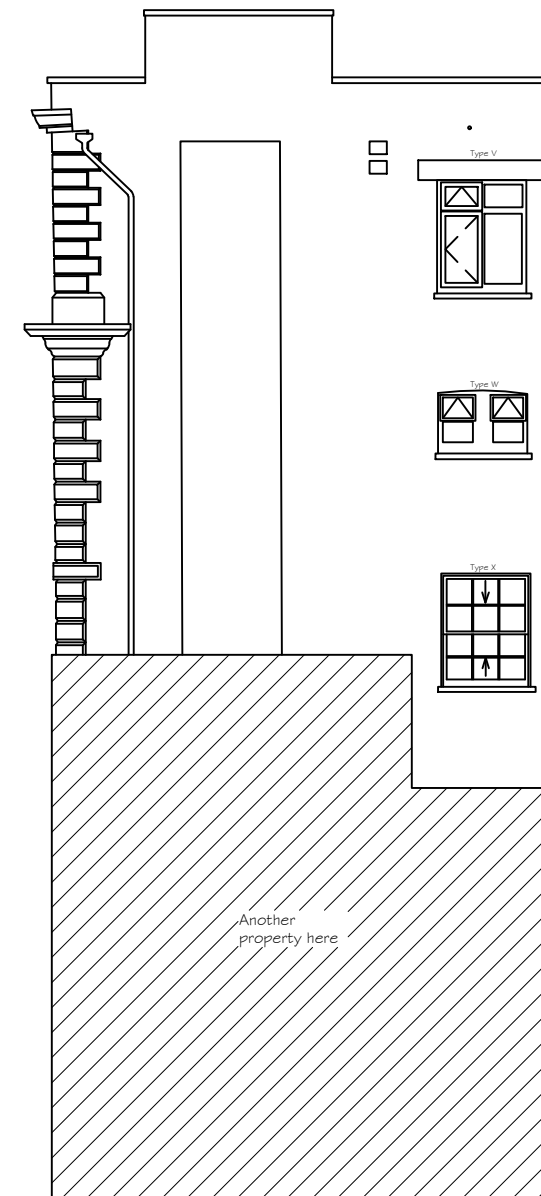

SOUTHWEST ELEVATION

Rev	Date	Description
P1	Sept 2023	Planning Application

ig⁹ 11 Riverside Building
 Trnity Buoy Wharf
 G4 Orchard Place
 London
 E14 0FF
 t. 0207 538 4646
 e. info@ig9.co.uk
 w. www.ig9.co.uk

Building Surveying Project Management Cost Consultants
 Consulting Engineers Principal Designer

Client
 Equans Regeneration Limited

Project
 167 Gloucester Terrace
 London
 W2 6DX

Title
 Proposed Elevation

Scale 1:50@A1	Drawn By LT
Date September 2023	Checked By JB
Drawing No. 2223-102330-167GT-07	Revision P1