



South West Elevation (side)

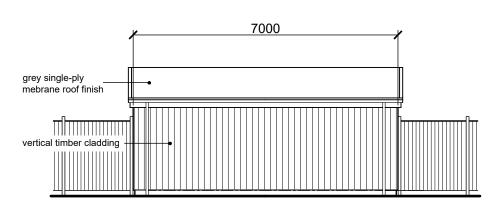


North West Elevation (rear)



North East Elevation (side)

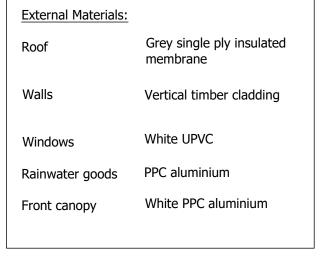


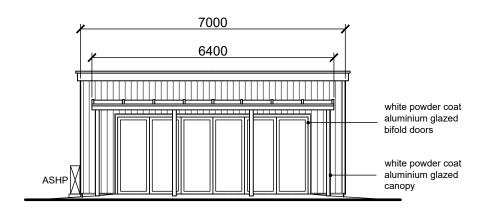

South East Elevation (front)



Roof Finish
Polymer bitumen vented system for insulated 'warm roof' construction Colour - mid grey

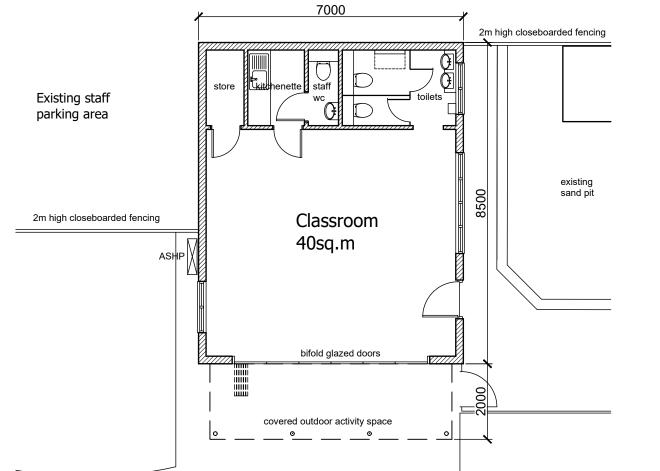

Floor Plan





Wall Finish
UK-sourced, sustainable larch
cladding (panels approx. 120mm wide)
Colour - natural timber

С	06.11.2023	Images of proposed roof & wall materials added for discharge of planning condition	СВ	
В	12.09.2023	Further dimensions added to LA requirements	СВ	
Α	01.09.2023	Dimensions added	WP	СВ
revision	date	description	drw	chk
		1		
F	ΙB	Architec	t	S

Project New Classroom

neriesk Scriool, Last

Drawing Title
Proposed Floor Plan & Elevations

Date 24.08.2023	Project Number 043:23	Drawn CB		Checked CB	
Status Planning		Scale 1:100		Sheet Size A3	-
Drawing Number			l F	Revision	-
04323-H	BA-P03			В	
04323-H	BA-P03			B 0 Copyright	-

