

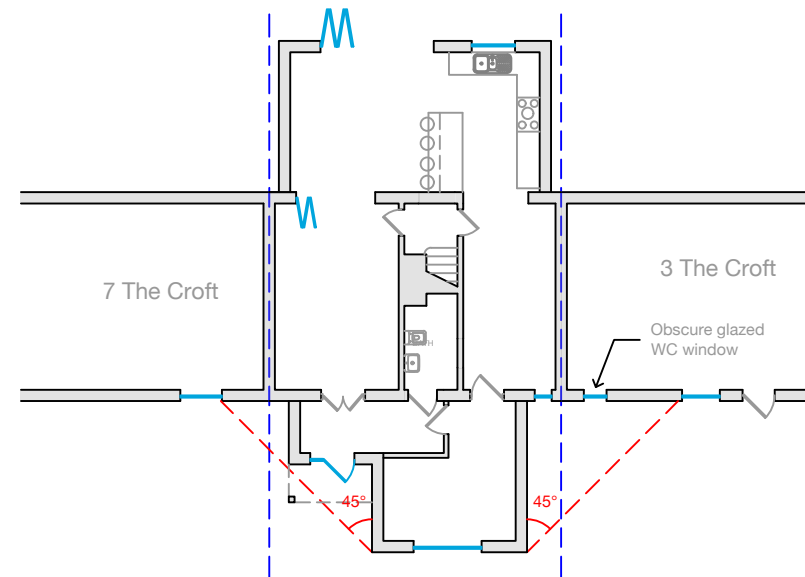
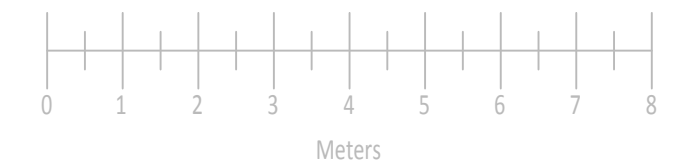


1:100 @ A1

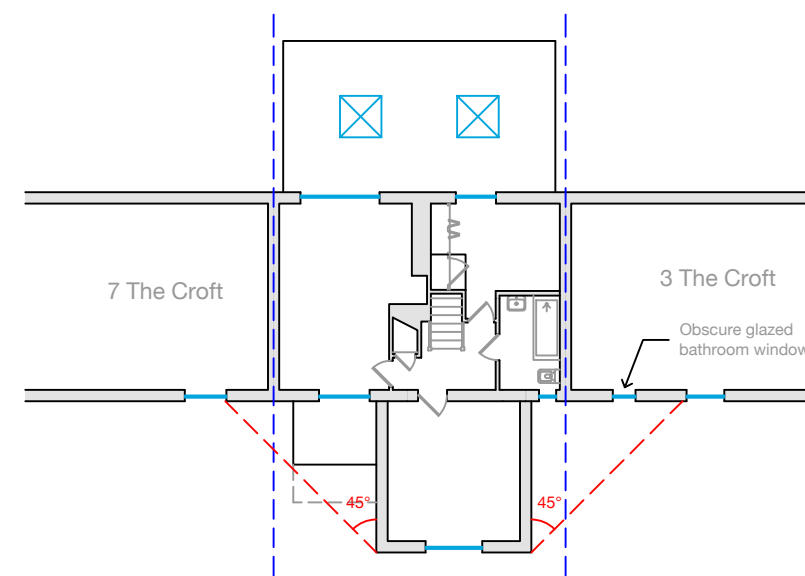

Proposed Ground Floor Plan

1:200 @ A3

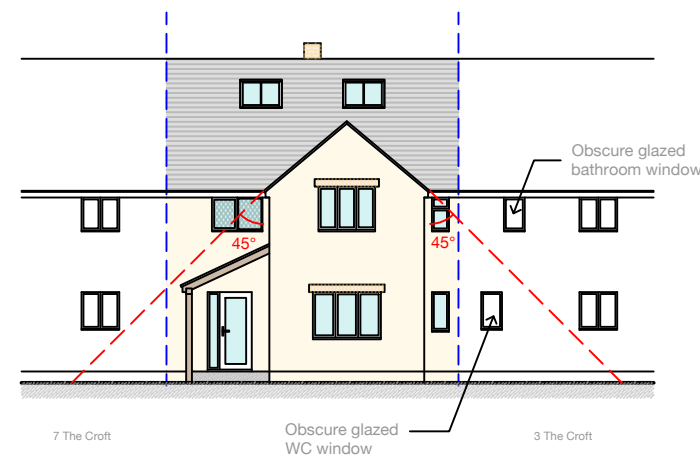

Proposed First Floor Plan

1:200 @ A3

SITE 5 THE CROFT
CAM
DURSLEY
GL11 5NW

CLIENT MR & MRS SARGESON

DRAWING ELEVATION ASSESSMENT

FILE 079-DR-C-A3-007

PROJECT NO. 079	SCALE 1:100 @ A3	DATE 04/10/2023
---------------------------	----------------------------	---------------------------

REVISION C	DRAWING NO. A3-007
----------------------	------------------------------