


DESIGN, PLANNING AND ARCHITECTURAL SERVICES


email: practiceb@outlook.com  
web: www.practiceb.co.uk

SITE PLAN @ 1:1250 WHEN PRINTED AT A3 PAPER SIZE [420mm x 297mm]

SITE ADDRESS:  
5 THE CROFT, CAM, DURSLEY, GL11 5NW.

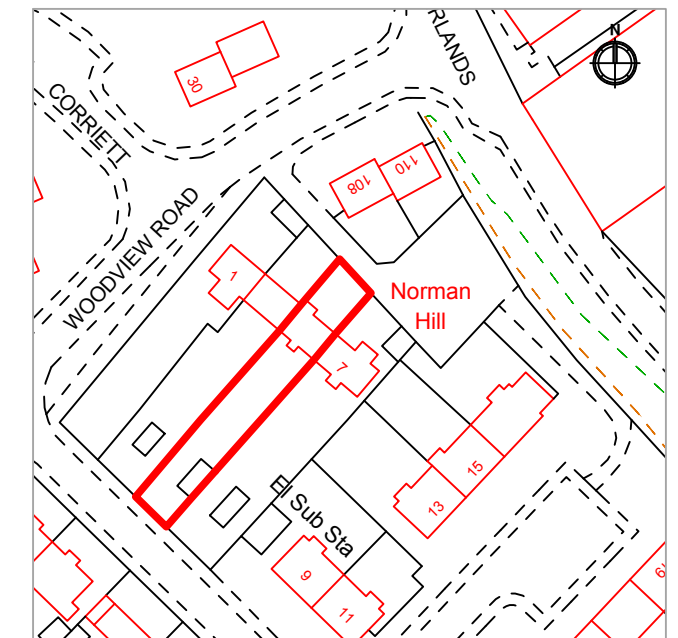

1:100 @ A1

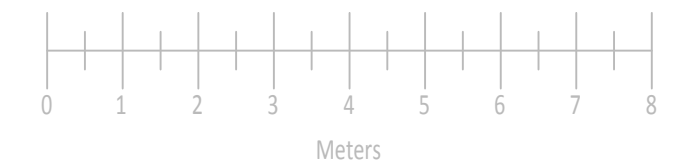

SITE  
5 THE CROFT  
CAM  
DURSLEY  
GL11 5NW

CLIENT MR & MRS SARGESON


DRAWING EXISTING ELEVATIONS

FILE 079-DR-C-A3-003

PROJECT NO. <b>079</b>	SCALE <b>1:100 @ A3</b>	DATE <b>04/10/2023</b>
---------------------------	----------------------------	---------------------------


REVISION <b>C</b>	DRAWING NO. <b>A3-003</b>
----------------------	------------------------------

[ THIS DRAWING IS FOR PLANNING PURPOSES ONLY / USE FIGURED DIMENSIONS ONLY ]  
[ FOR ANY FURTHER INFORMATION OR DRAWING ENQUIRIES PLEASE CONTACT practiceb@outlook.com ]

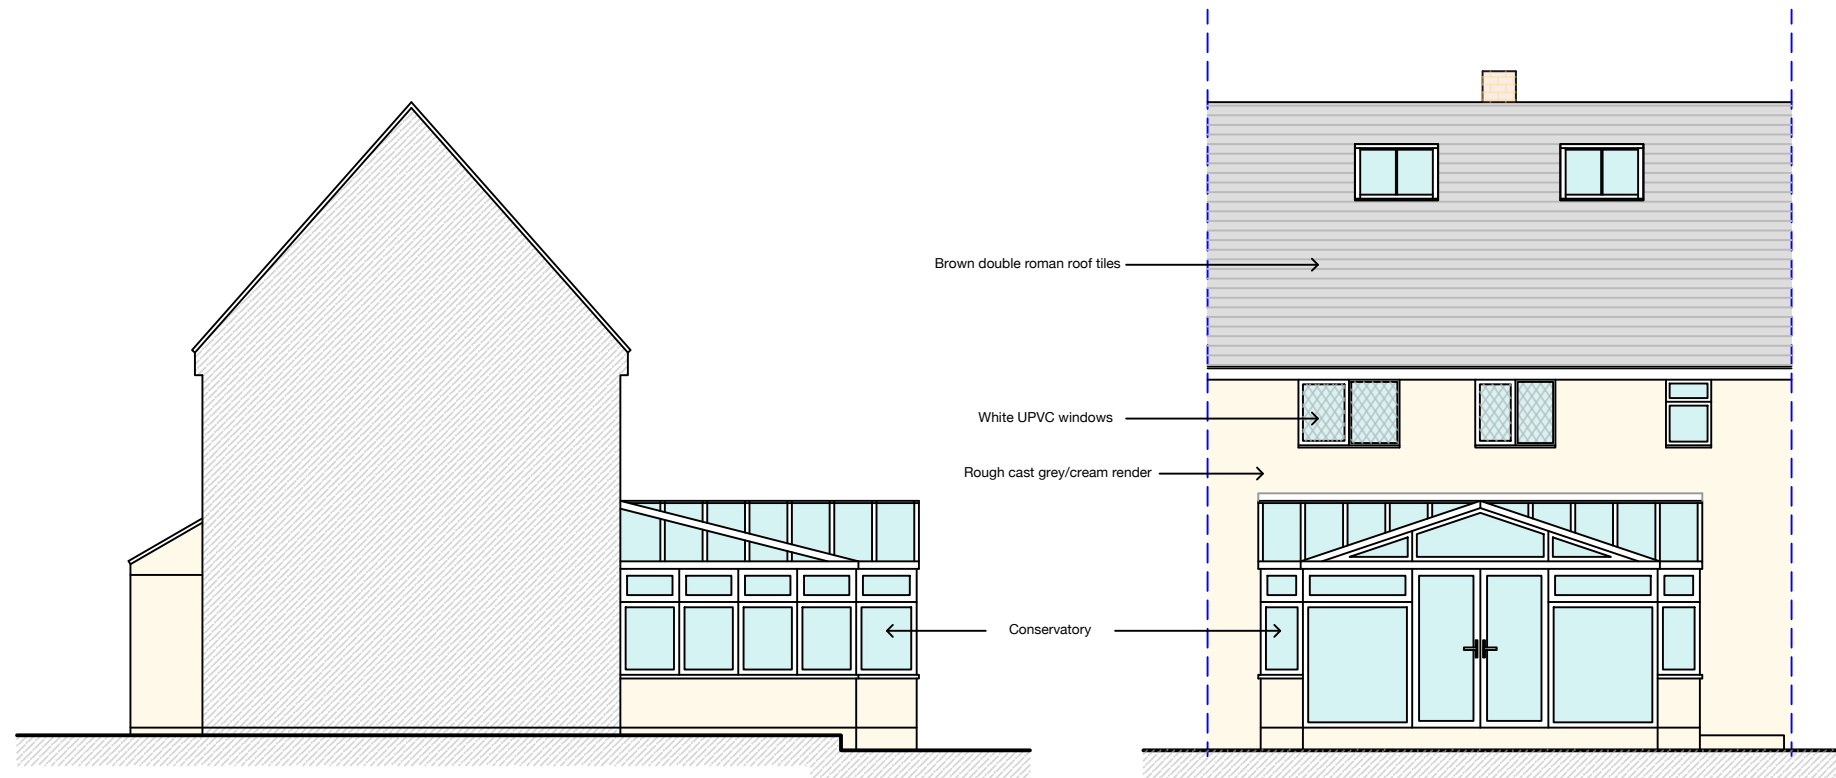

Existing Side Elevation

Existing Front Elevation

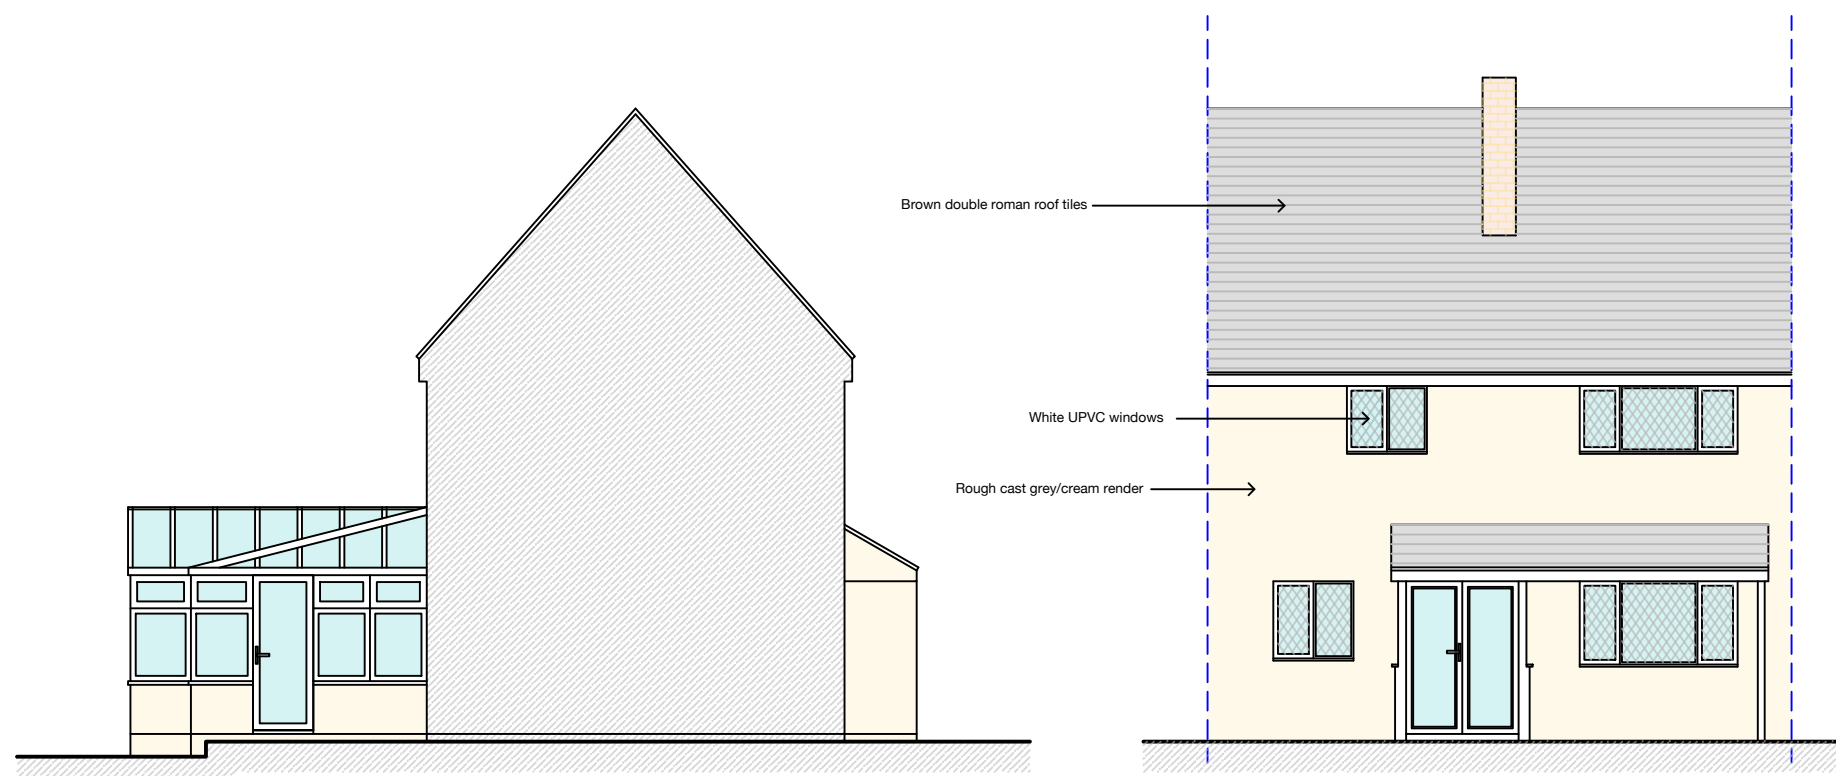

Existing Side Elevation

Existing Rear Elevation