
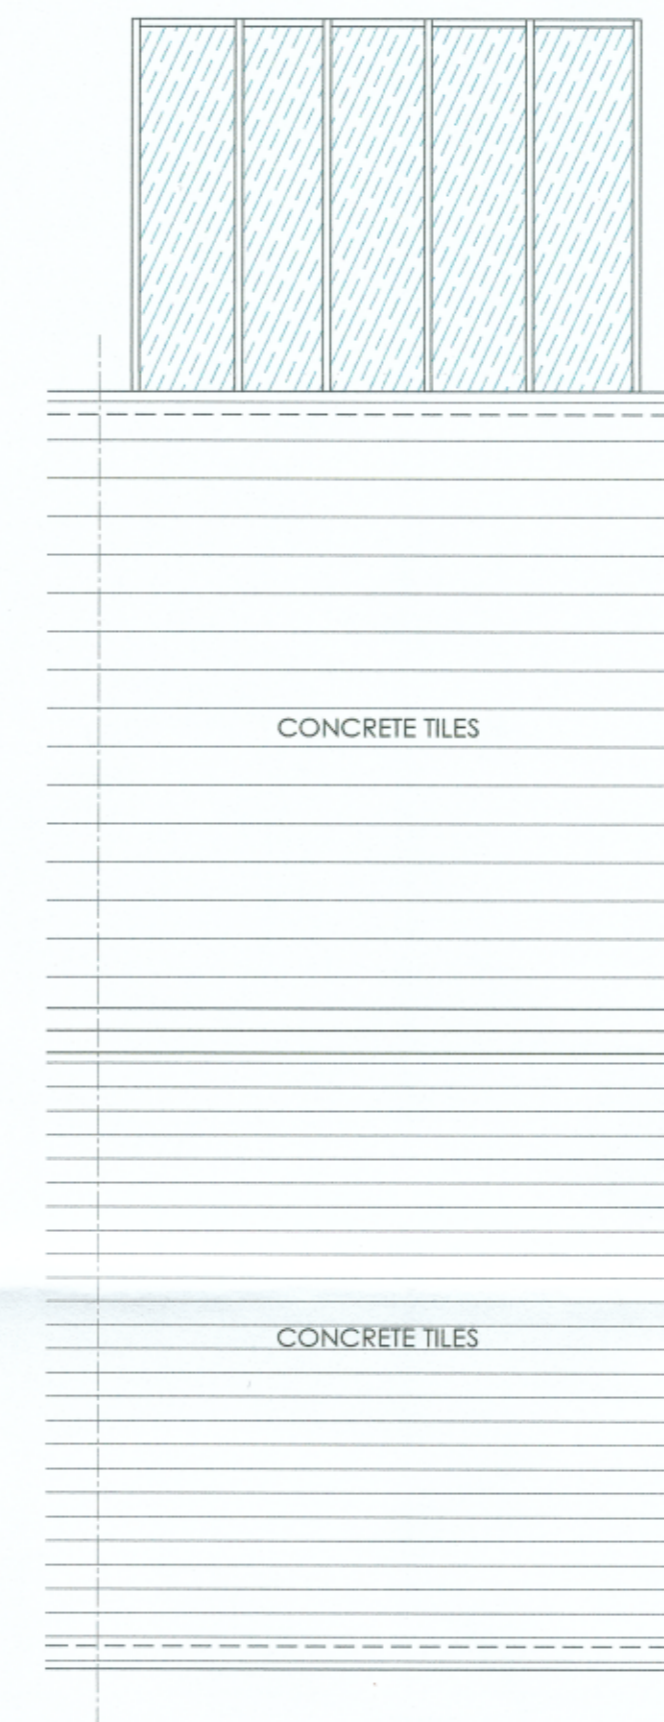
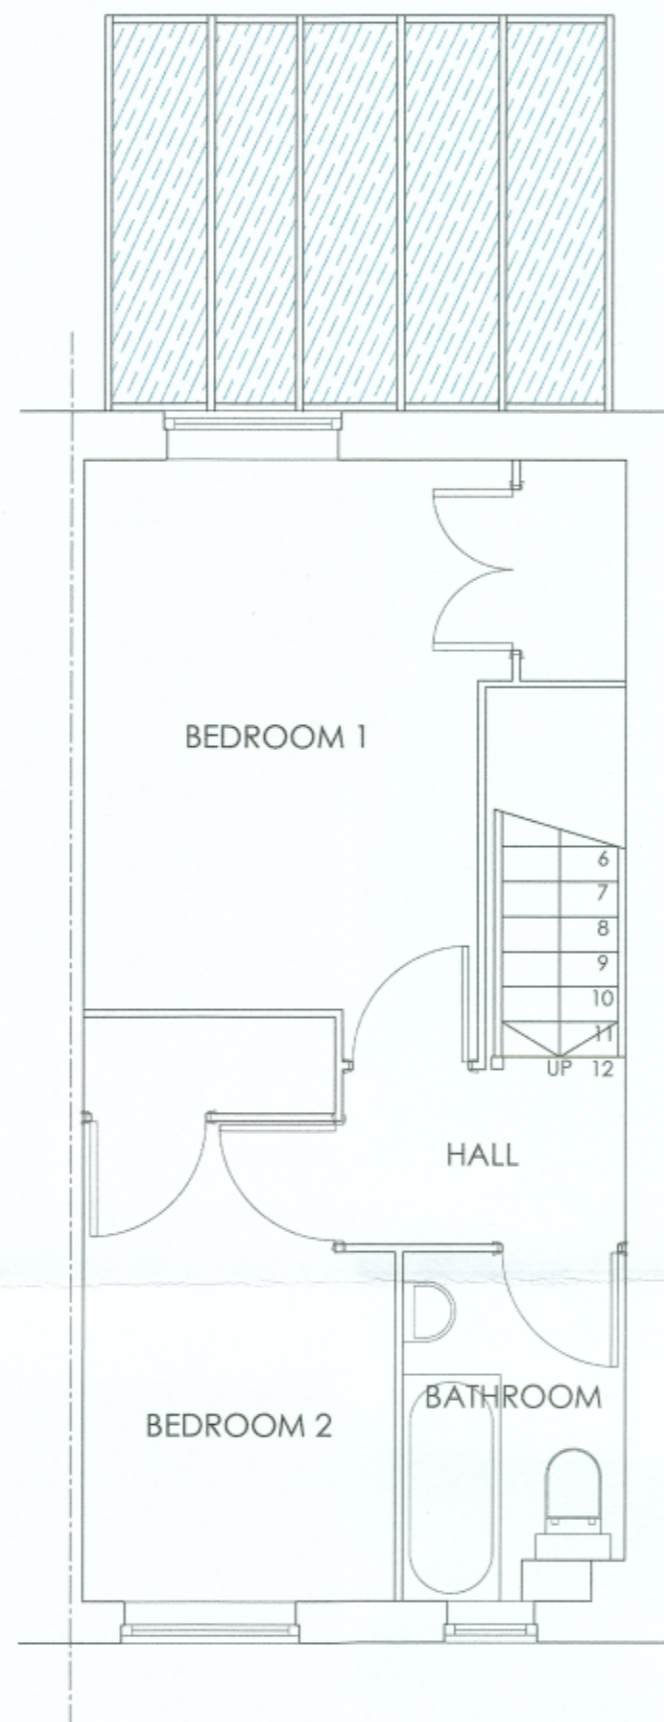





NOTES
 Do not scale from this drawing (other than for the purposes of planning).
 This drawing shall be read in conjunction with the specification and all other relevant documents and drawings.
 This drawing is in millimeters unless stated otherwise.
 All dimensions are to be checked and confirmed on site prior to construction.
 Any deviation from this drawing is to be referred to the designer.
 This drawing is not a schedule of material quantities. Costs associated with materials/material price increases or additional materials required during construction are the responsibility of the contractor.

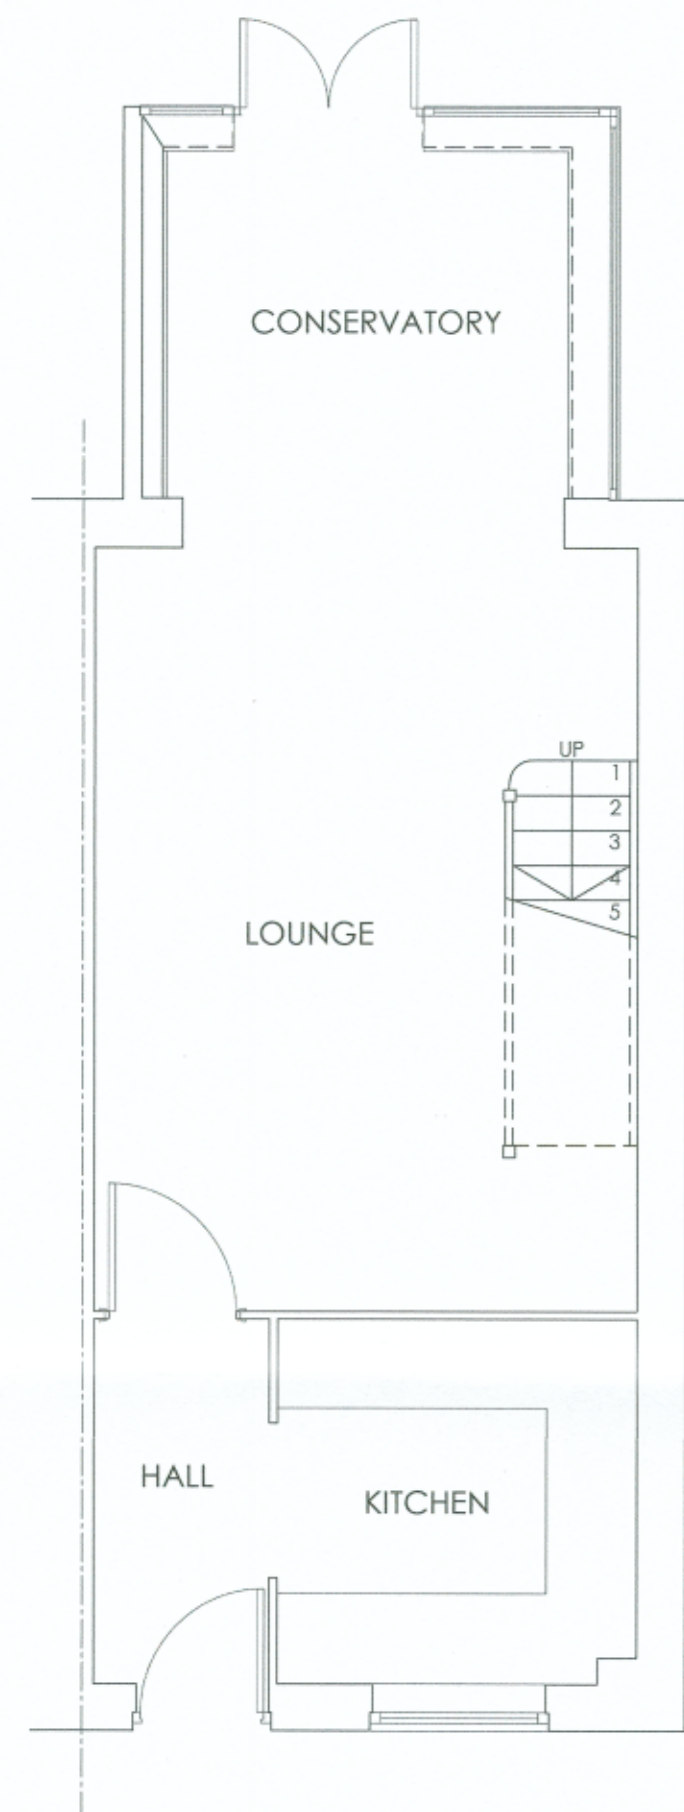

EXISTING GROUND FLOOR

EXISTING FIRST FLOOR

EXISTING ROOF

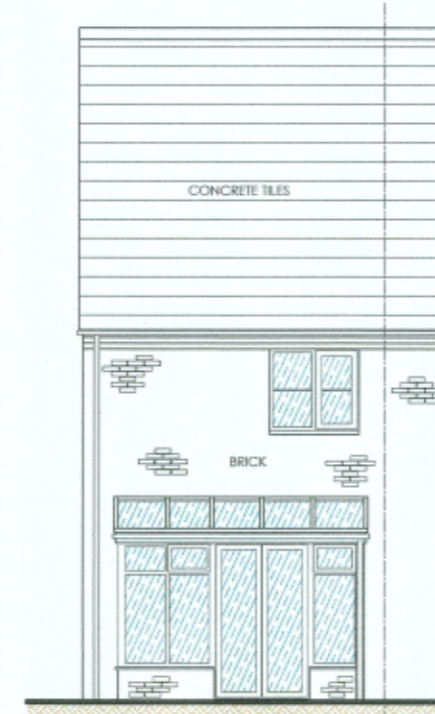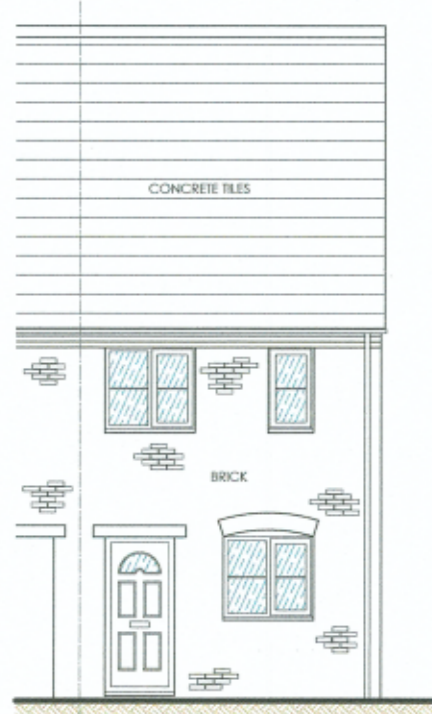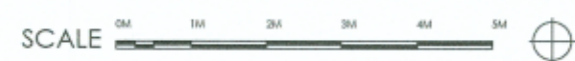

EXISTING FRONT ELEVATION

EXISTING SIDE ELEVATION

EXISTING REAR ELEVATION



SITE LOCATION PLAN (1:1250)

REV	DATE	DESCRIPTION
REVISIONS		
DRAWING STATUS		
Planning		
PROJECT		
59 Barrington Close Witney Oxfordshire OX28 5FJ		
DRAWING TITLE		
Existing Plans and Elevations		
Paul Curran Architectural Design		
DRAWN: PNC	DATE: Sept 2023	SCALE: 1:50, 100, 1250 @ A1
DRAWING NUMBER	REVISION	
59BC-EX-01	-	