
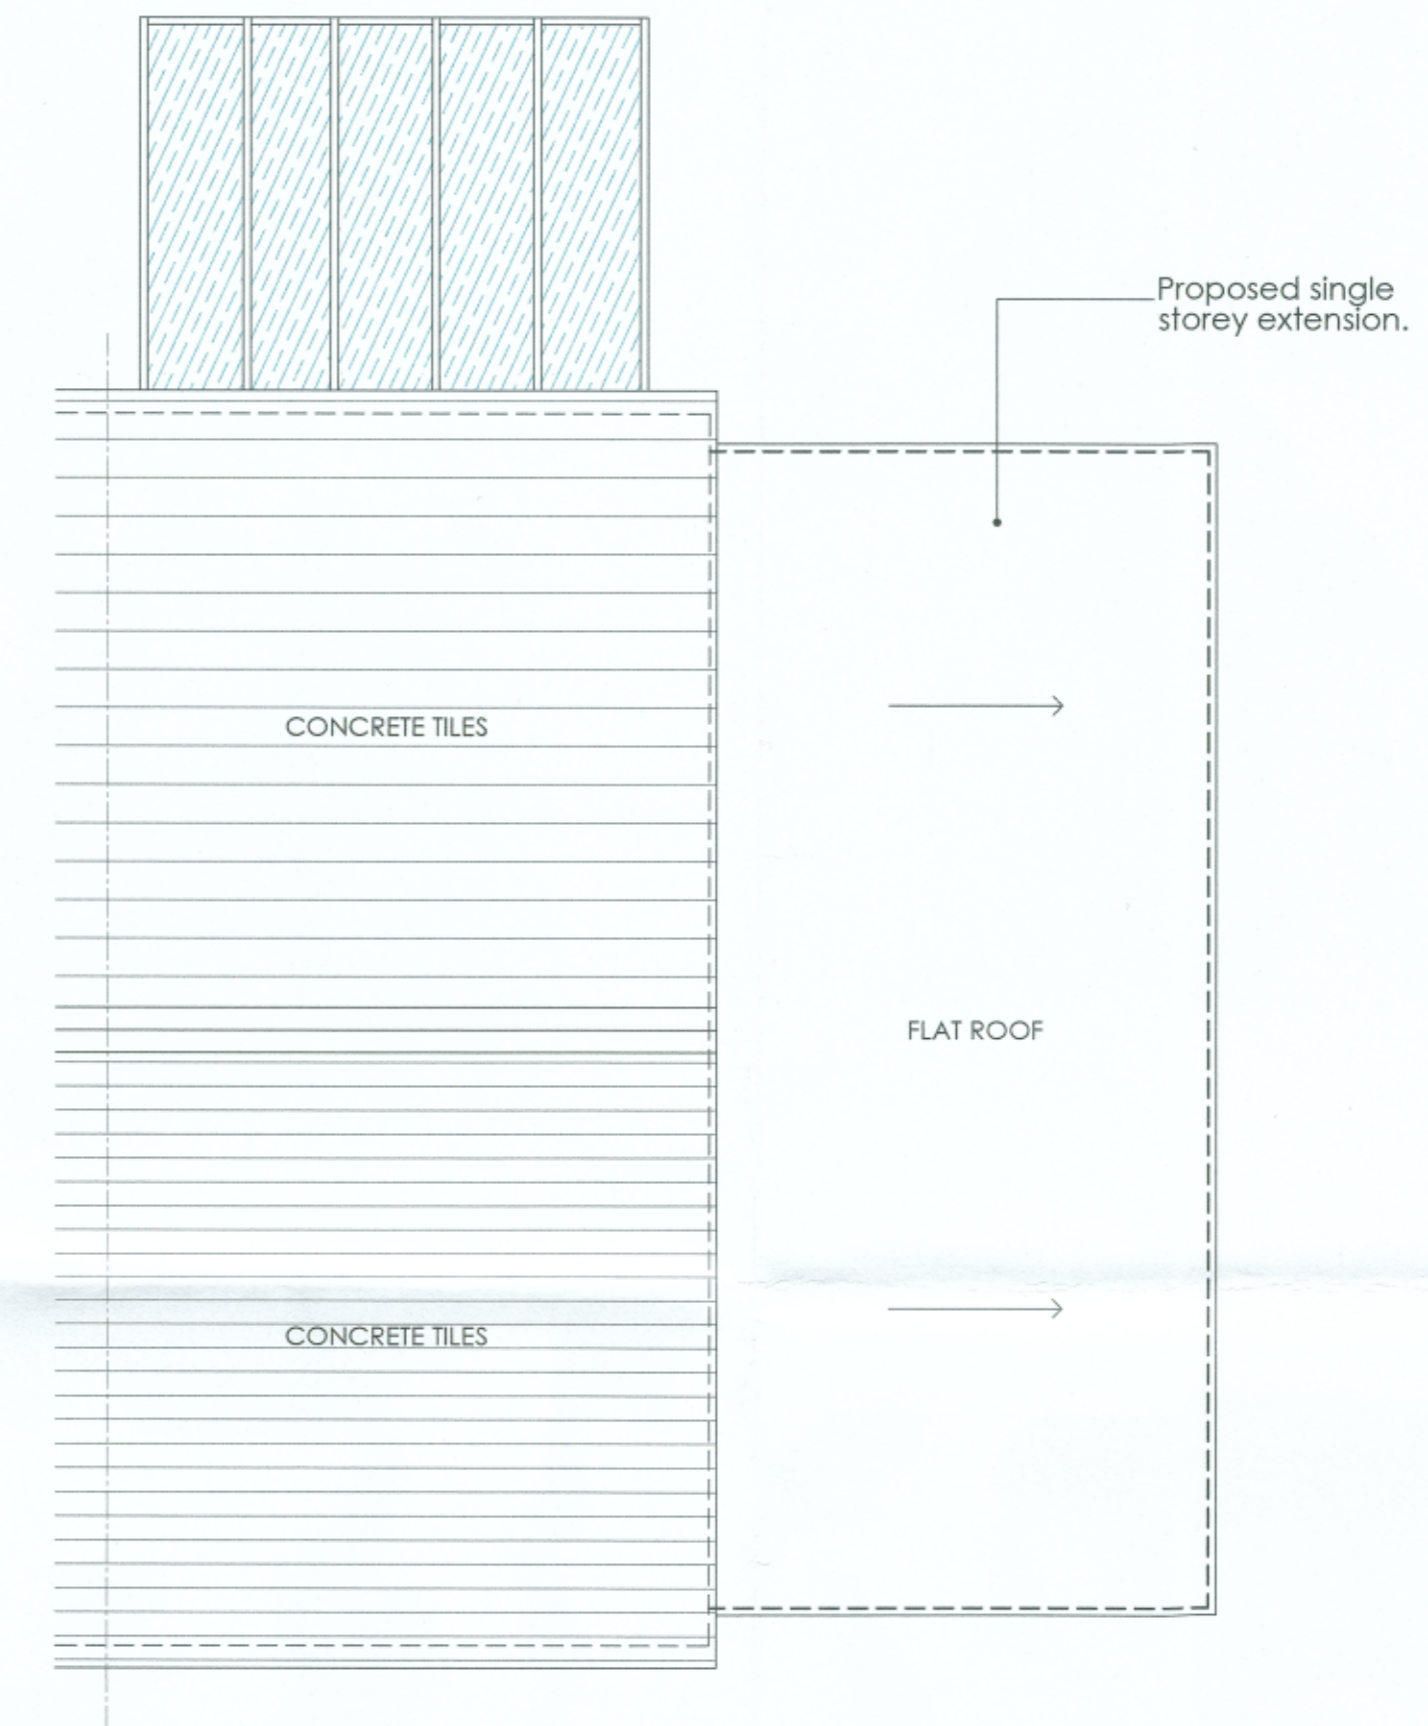
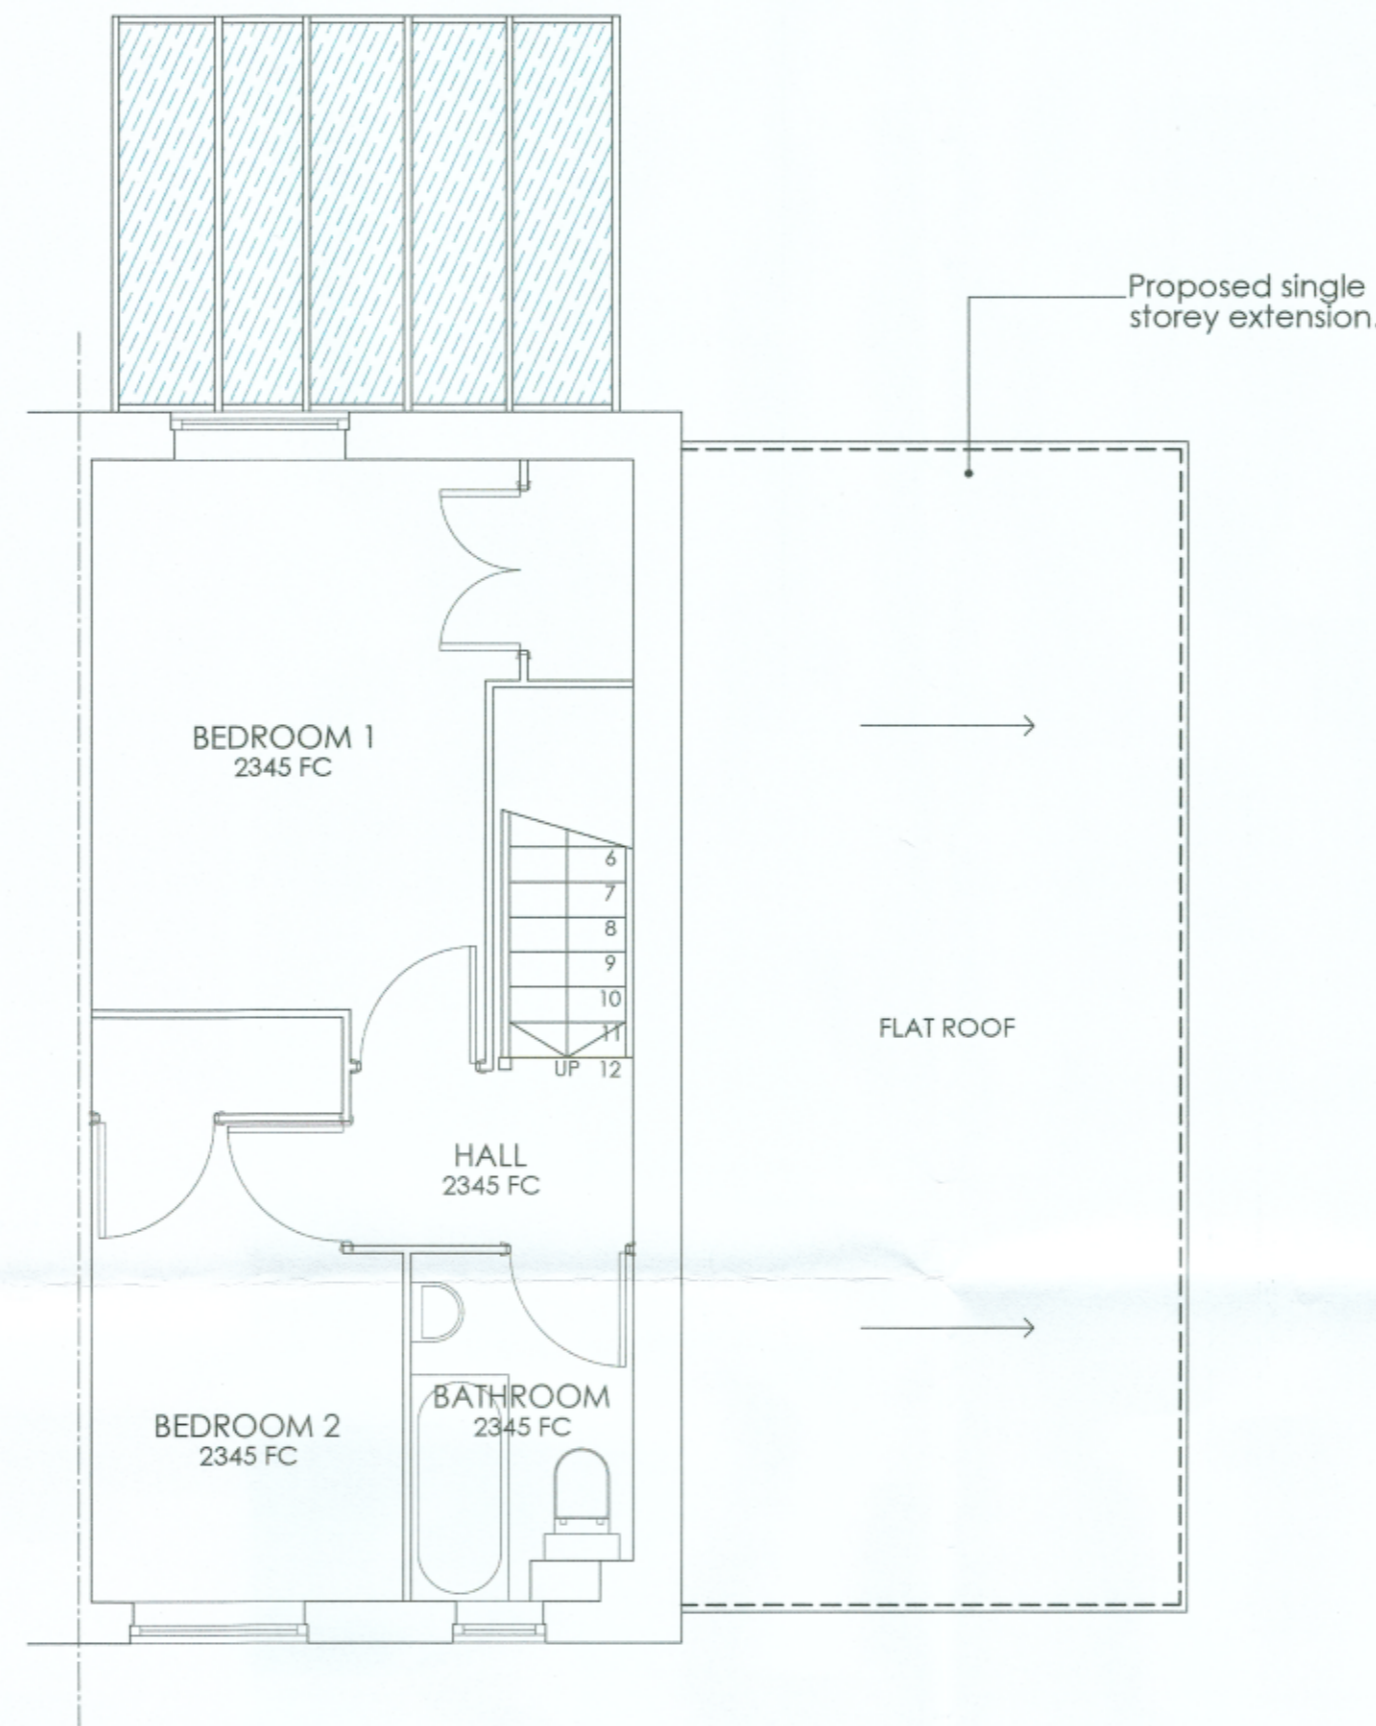


**NOTES**  
 Do not scale from this drawing (other than for the purposes of planning).  
 This drawing shall be read in conjunction with the specification and all other relevant documents and drawings.  
 This drawing is in millimeters unless stated otherwise.  
 All dimensions are to be checked and confirmed on site prior to construction.  
 Any deviation from this drawing is to be referred to the designer.  
 This drawing is not a schedule of material quantities. Costs associated with materials/material price increases or additional materials required during construction are the responsibility of the contractor.

SCALE 0M 1M 2M 3M 4M 5M

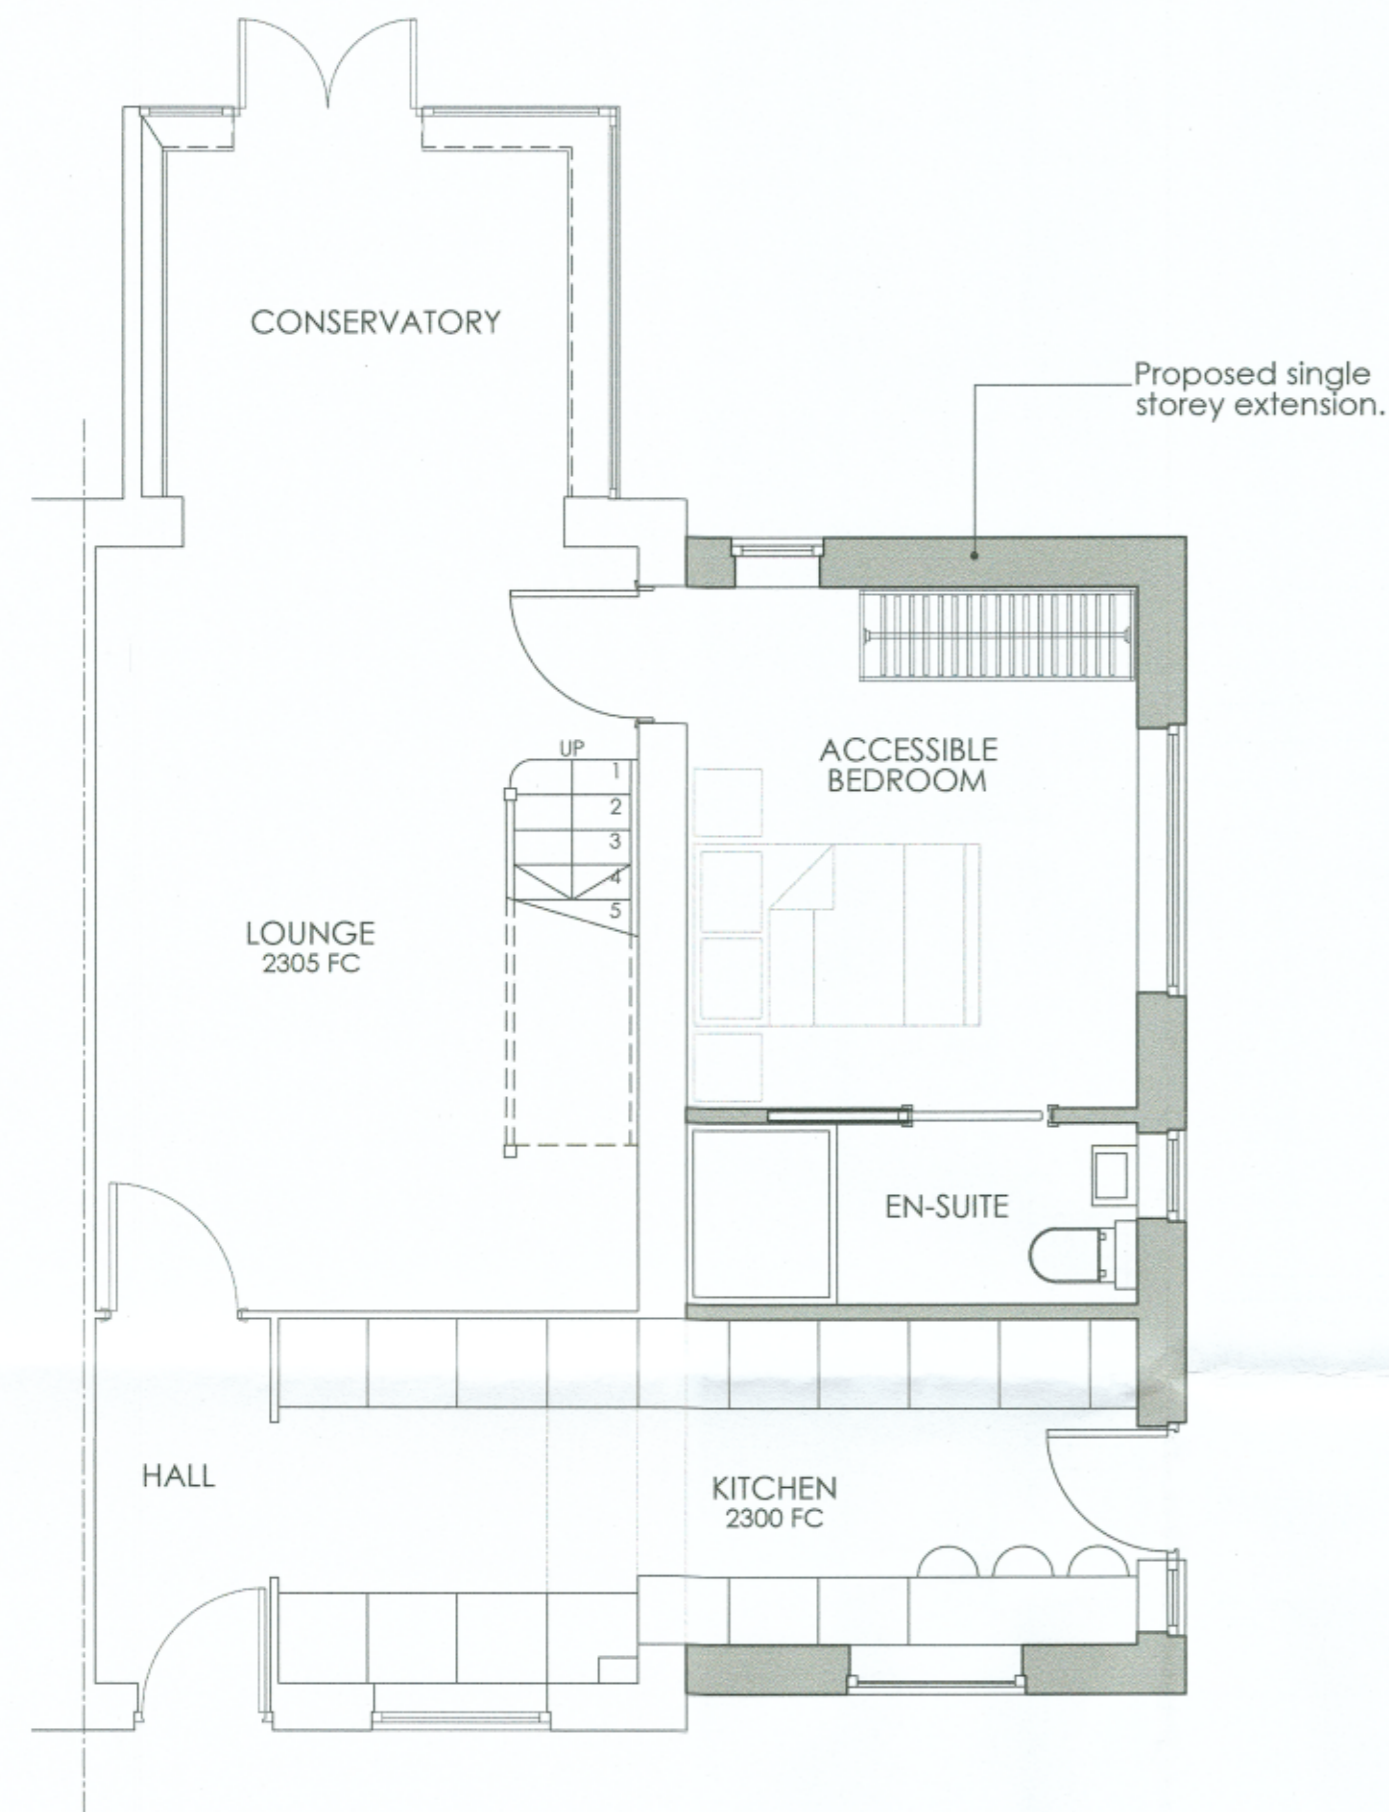

PROPOSED GROUND FLOOR

PROPOSED FIRST FLOOR

PROPOSED ROOF

SCALE 0M 1M 2M 3M 4M 5M



PROPOSED FRONT ELEVATION

PROPOSED SIDE ELEVATION 1

PROPOSED REAR ELEVATION



BLOCK PLAN (1:500)

REV	DATE	DESCRIPTION
D	07.11.23	Layout revised.
C	06.11.23	Layout revised.
B	14.09.23	Layout revised.
A	13.09.23	Layout revised.

REVISIONS

DRAWING STATUS

**Planning**

PROJECT

59 Barrington Close  
 Witney  
 Oxfordshire  
 OX28 5FJ

DRAWING TITLE

Proposed Plans and Elevations

Paul Curran  
 Architectural Design

DRAWN: PNC DATE: Sept 2023 SCALE: 1:50, 100, 500 @ A1

DRAWING NUMBER REVISION

59BC-PR-01 D