

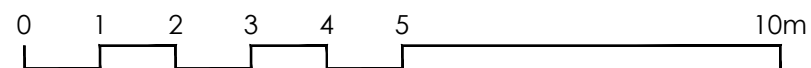


Do not scale dimensions from this drawing

The survey information shown on this drawing is based on a survey prepared by a third party and TSH Architects accept no responsibility for the accuracy or completeness of the survey

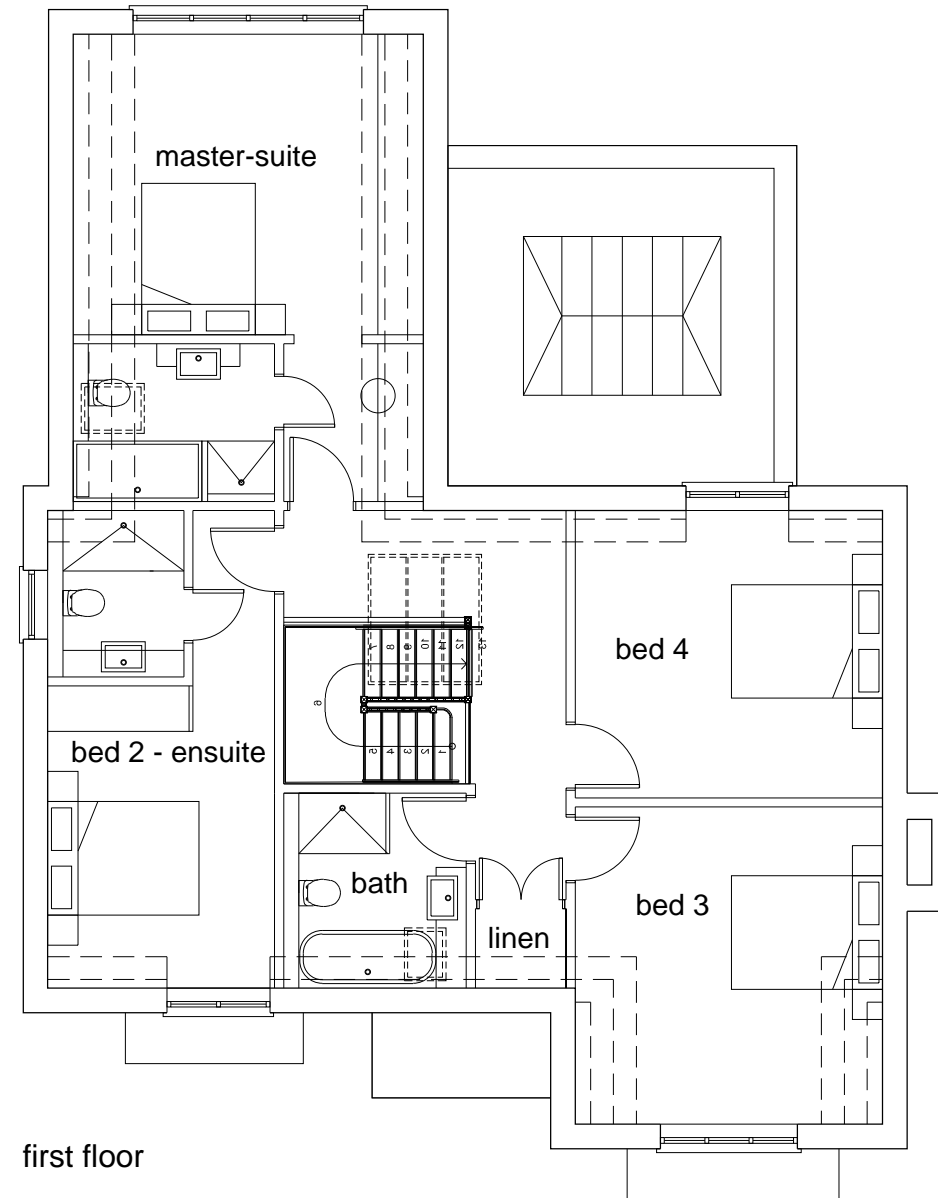

© Towle Spurring Hardy Ltd

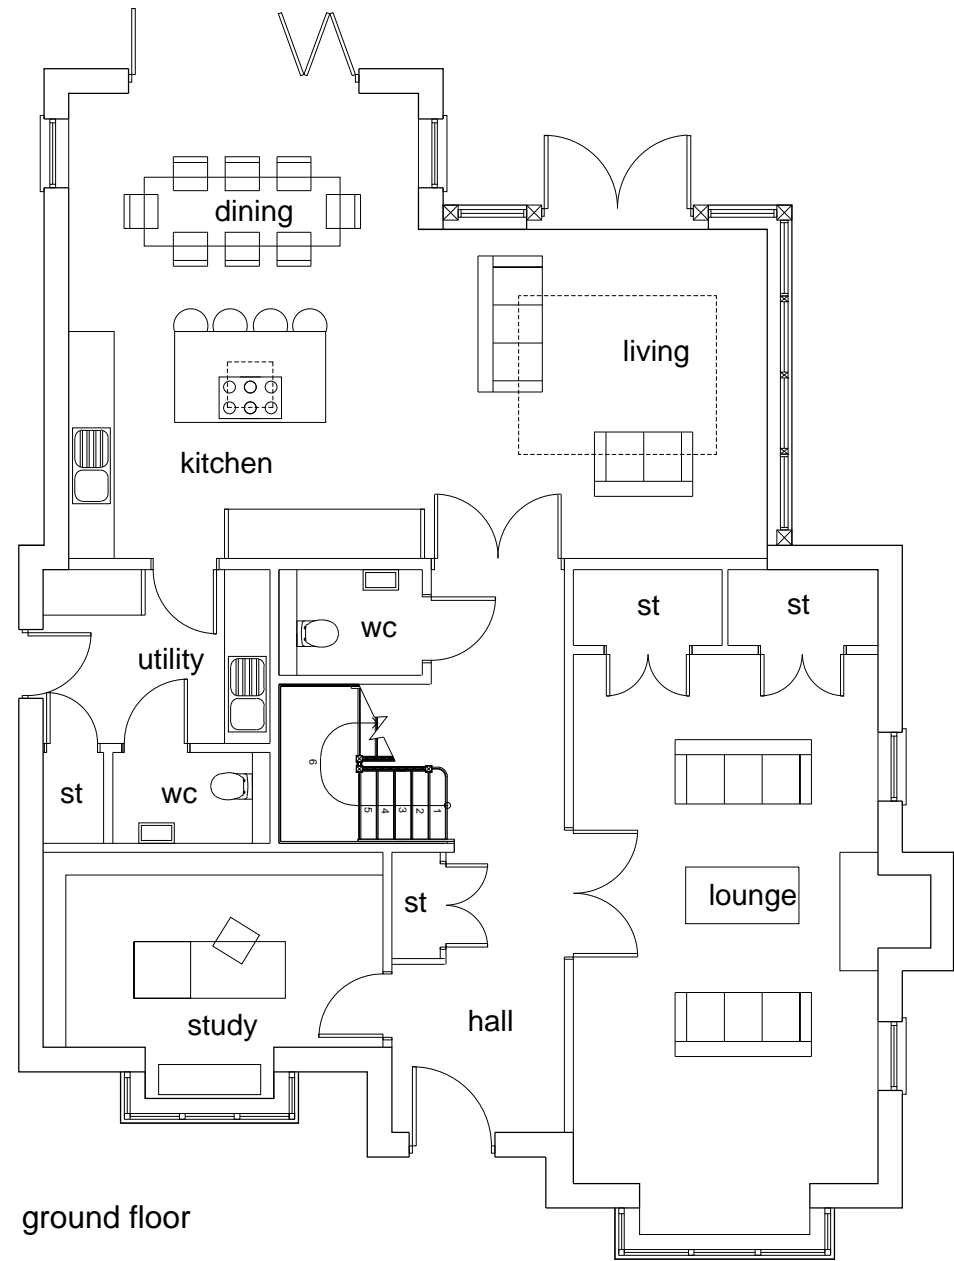

Tel: 01865 861281
tsharchitects.co.uk

Rev	Date	Description
A	YY/MM/DD	

Land to RO	Date: 21/01/2019
138 Abingdon Road	Scale: as shown@A3
Stanlake	Status: Planning
Proposed Floor Plans Plot 2	Drawn: KEM
2018036 - A - PL - 102	Revision: /