



Do not scale dimensions from this drawing


The survey information shown on this drawing is based on a survey prepared by a third party and TSH Architects accept no responsibility for the accuracy or completeness of the survey

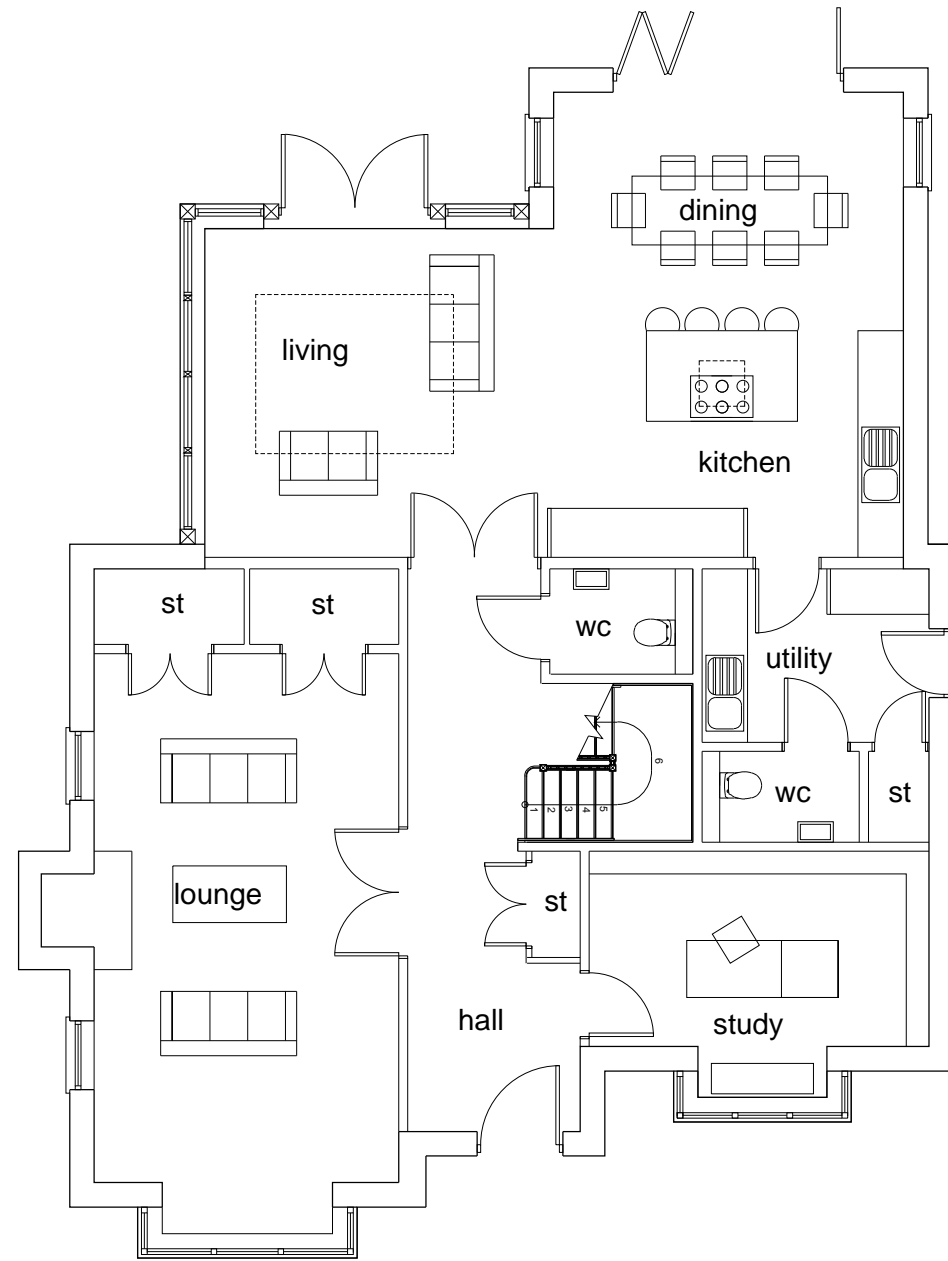

ground floor

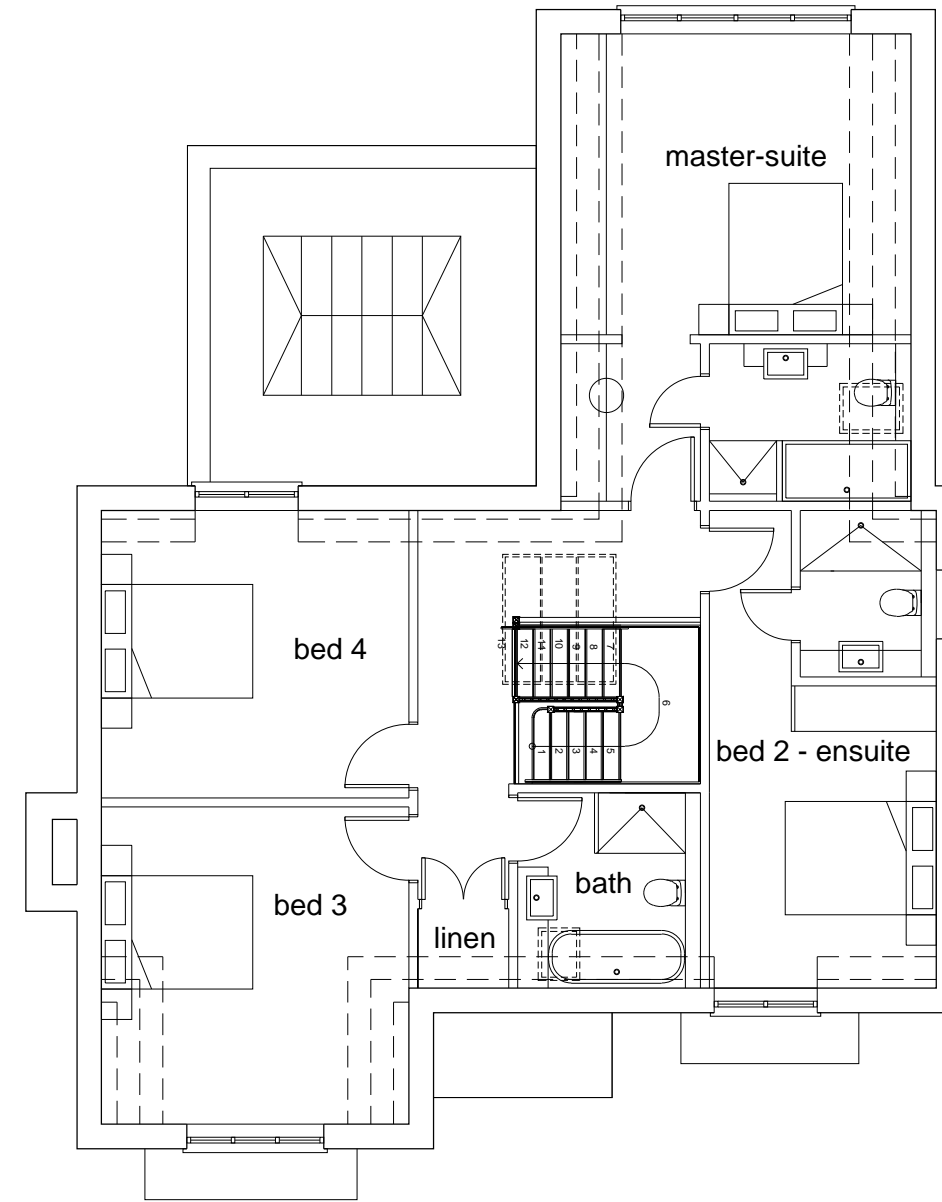

first floor

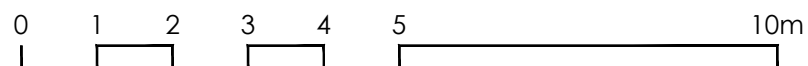

© Towle Spurring Hardy Ltd



Tel: 01865 861281
tsharchitects.co.uk

Rev	Date	Description
-----	------	-------------

Land to RO		Date: 21/01/2019
138 Abingdon Road		Scale: as shown@A3
Stanlake		Status: Planning
Proposed Floor Plans Plot 1		Drawn: KEM
2018036 - A - PL - 101		Revision: /