



Do not scale dimensions from this drawing

The survey information shown on this drawing is based on a survey prepared by a third party and TSH Architects accept no responsibility for the accuracy or completeness of the survey

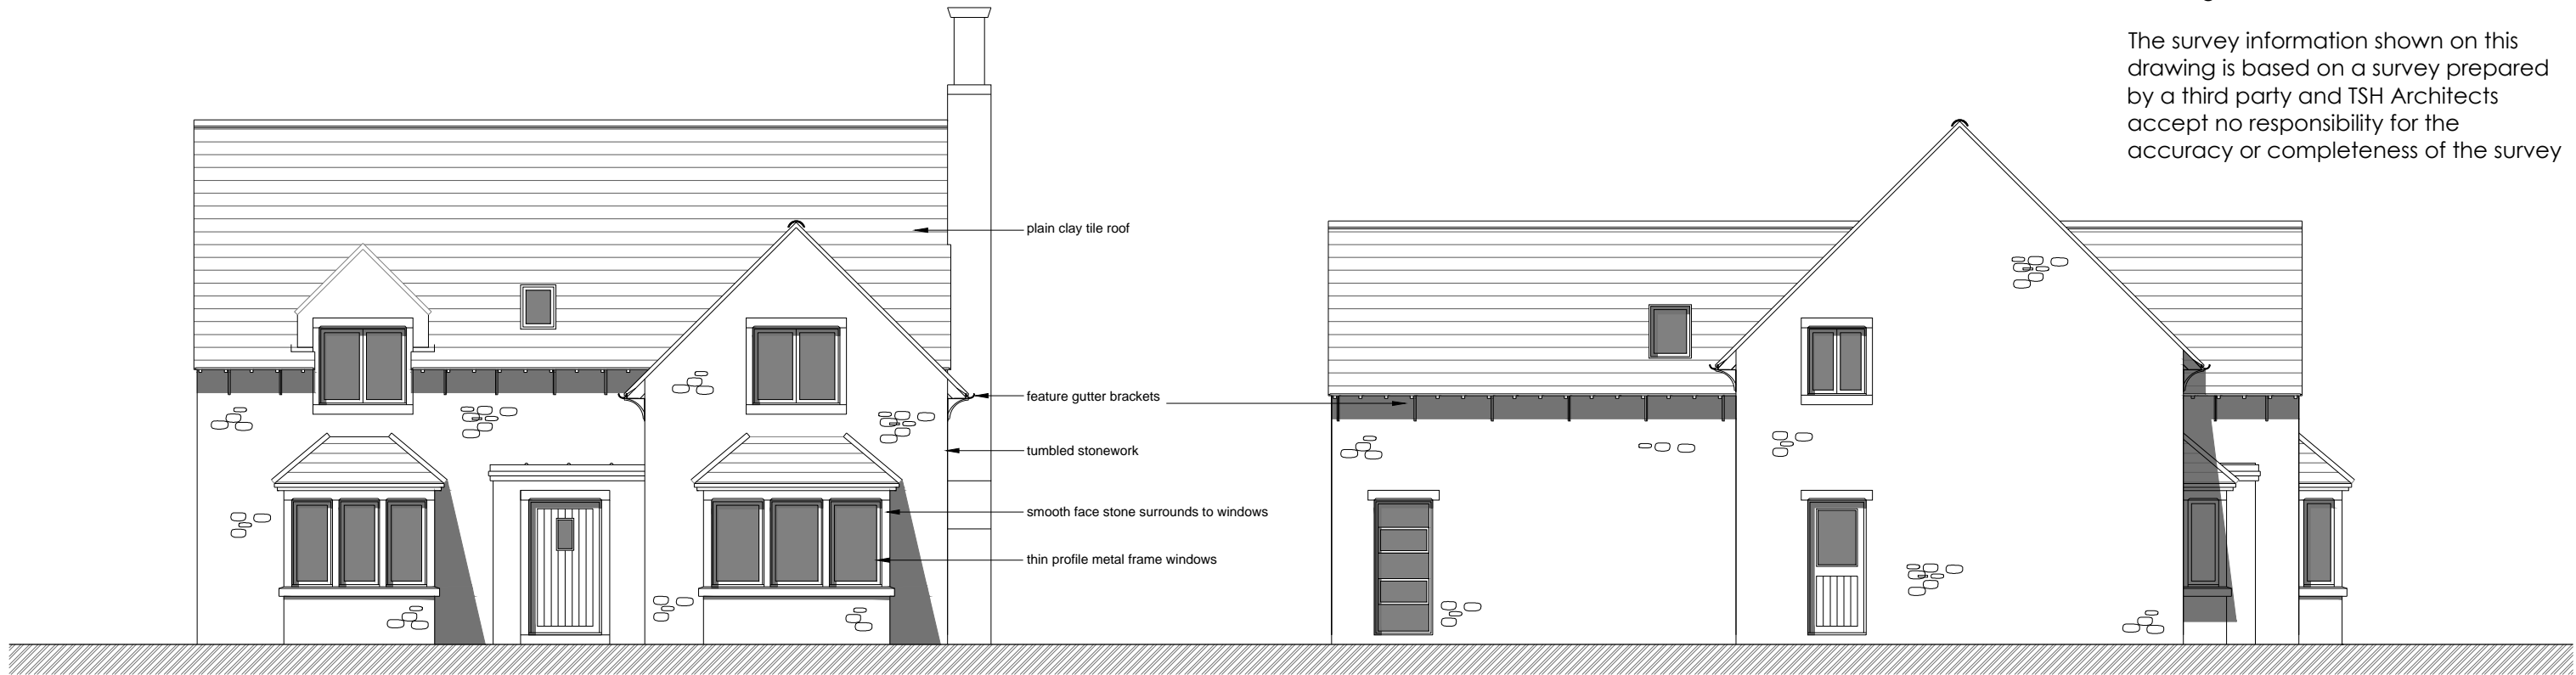


front elevation

left side elevation

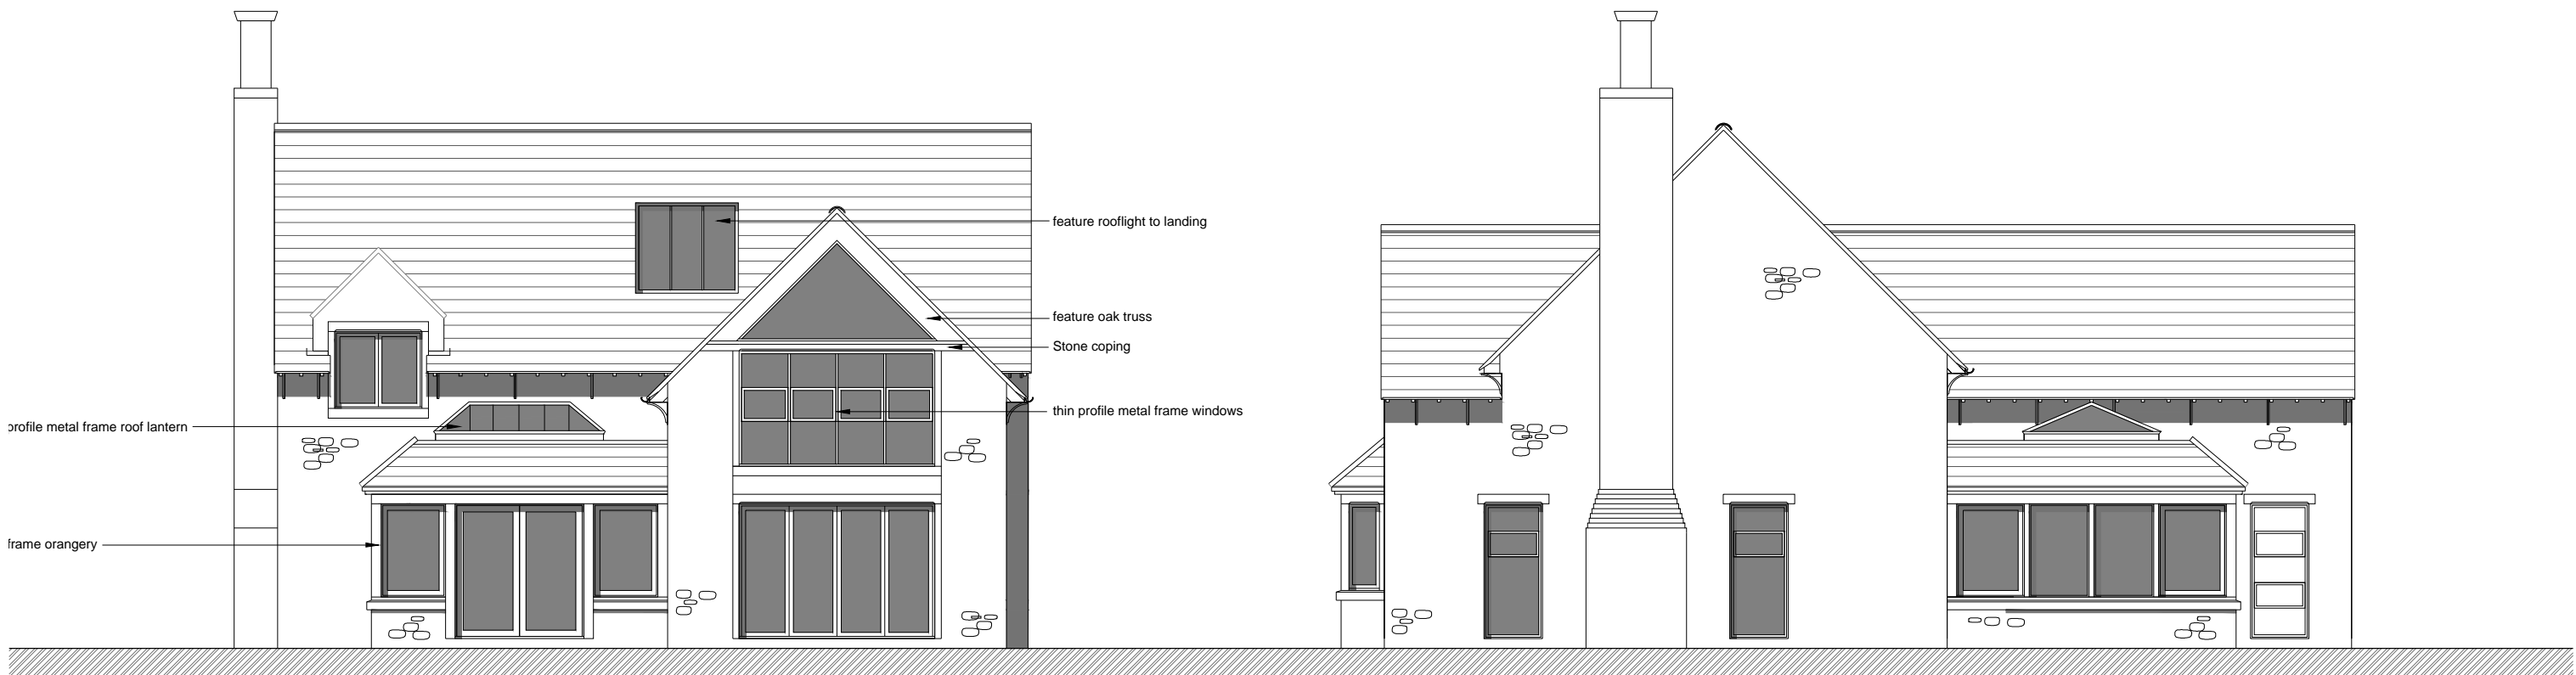

rear elevation

right side elevation

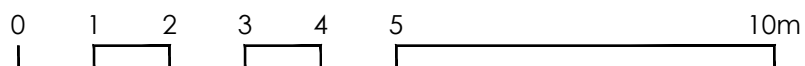

© Towle Spurring Hardy Ltd



Tel: 01865 861281  
tsharchitects.co.uk

A	YY/MM/DD	Description
Rev	Date	

<b>Land to RO</b>	Date: <b>21/01/2019</b>
<b>138 Abingdon Road</b>	Scale: <b>as shown@A3</b>
<b>Stanlake</b>	Status: <b>Planning</b>
<b>Proposed Elevations Plot 2</b>	Drawn: <b>KEM</b>

<b>2018036 - A - PL - 202</b>	Revision: /
-------------------------------	-------------