





1 FRONT ELEVATION - PROPOSED-OPTION 2
Scale: 1:100

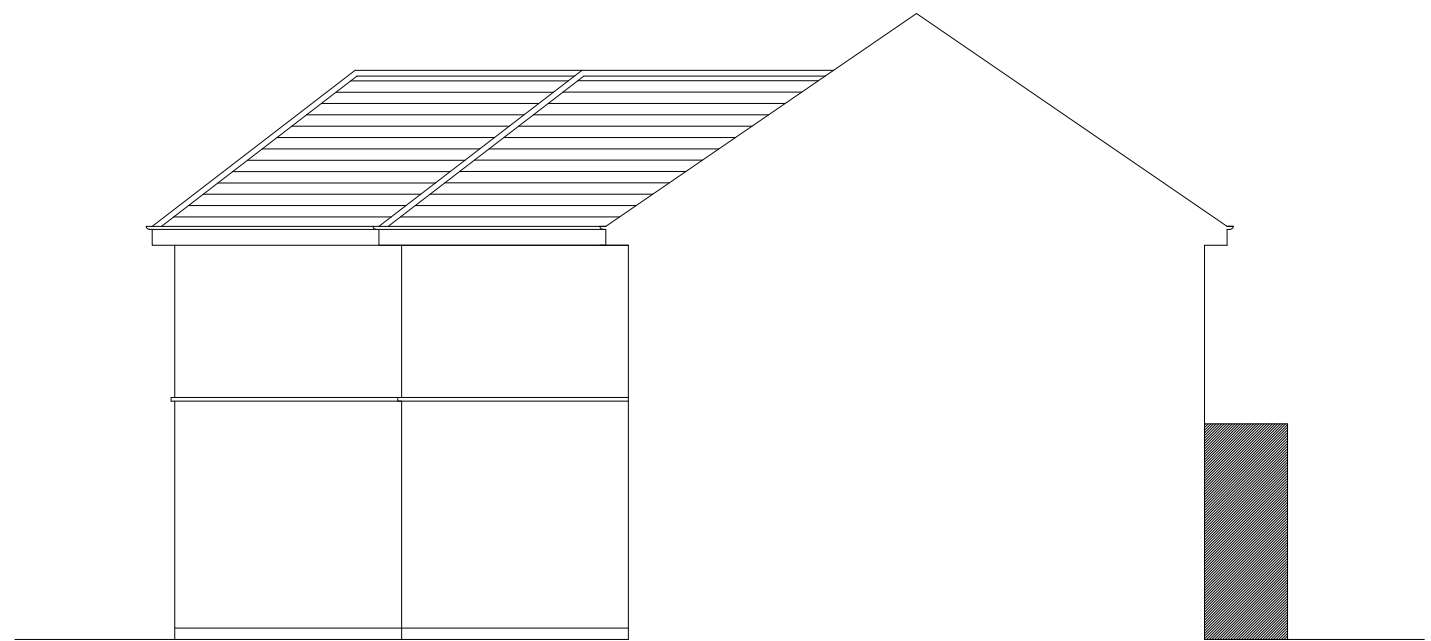


2 SIDE ELEVATION - PROPOSED-OPTION 2
Scale: 1:100



3 REAR ELEVATION - PROPOSED-OPTION 2
Scale: 1:100

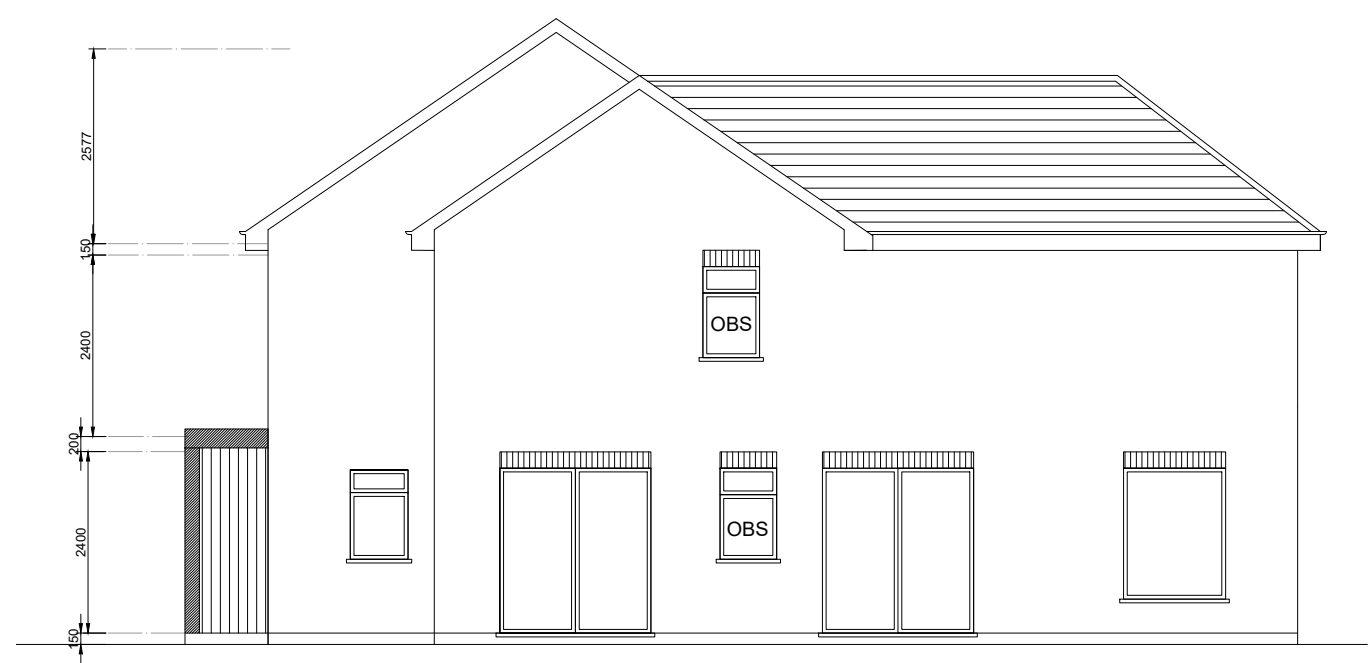

4 SIDE ELEVATION - PROPOSED-OPTION 2
Scale: 1:100

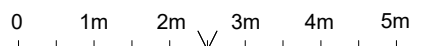

PLANNING
25.10.2023

ES ARCHITECTURE ©
TEL 07545278526



REAR, DOUBLE STOREY SIDE EXTENSION AND
INTERIOR ALTERATIONS AND NEW PORCH TO
4 LETCHWORTH CLOSE, WATFORD
WD19 6YF

PROPOSED ELEVATIONS

Scale: 1:100 @ A3	OCT 2023	Dwg. 23/003_P4
-------------------	----------	----------------