


FEATHERSTALL ROAD NORTH - CHADDERTON, OLDHAM

NOTES
ALL WORK TO BE CARRIED OUT IN ACCORDANCE WITH THE BUILDING REGULATIONS AND THE REQUIREMENTS OF THE LOCAL AUTHORITY.


FRONT ELEVATION (E1)

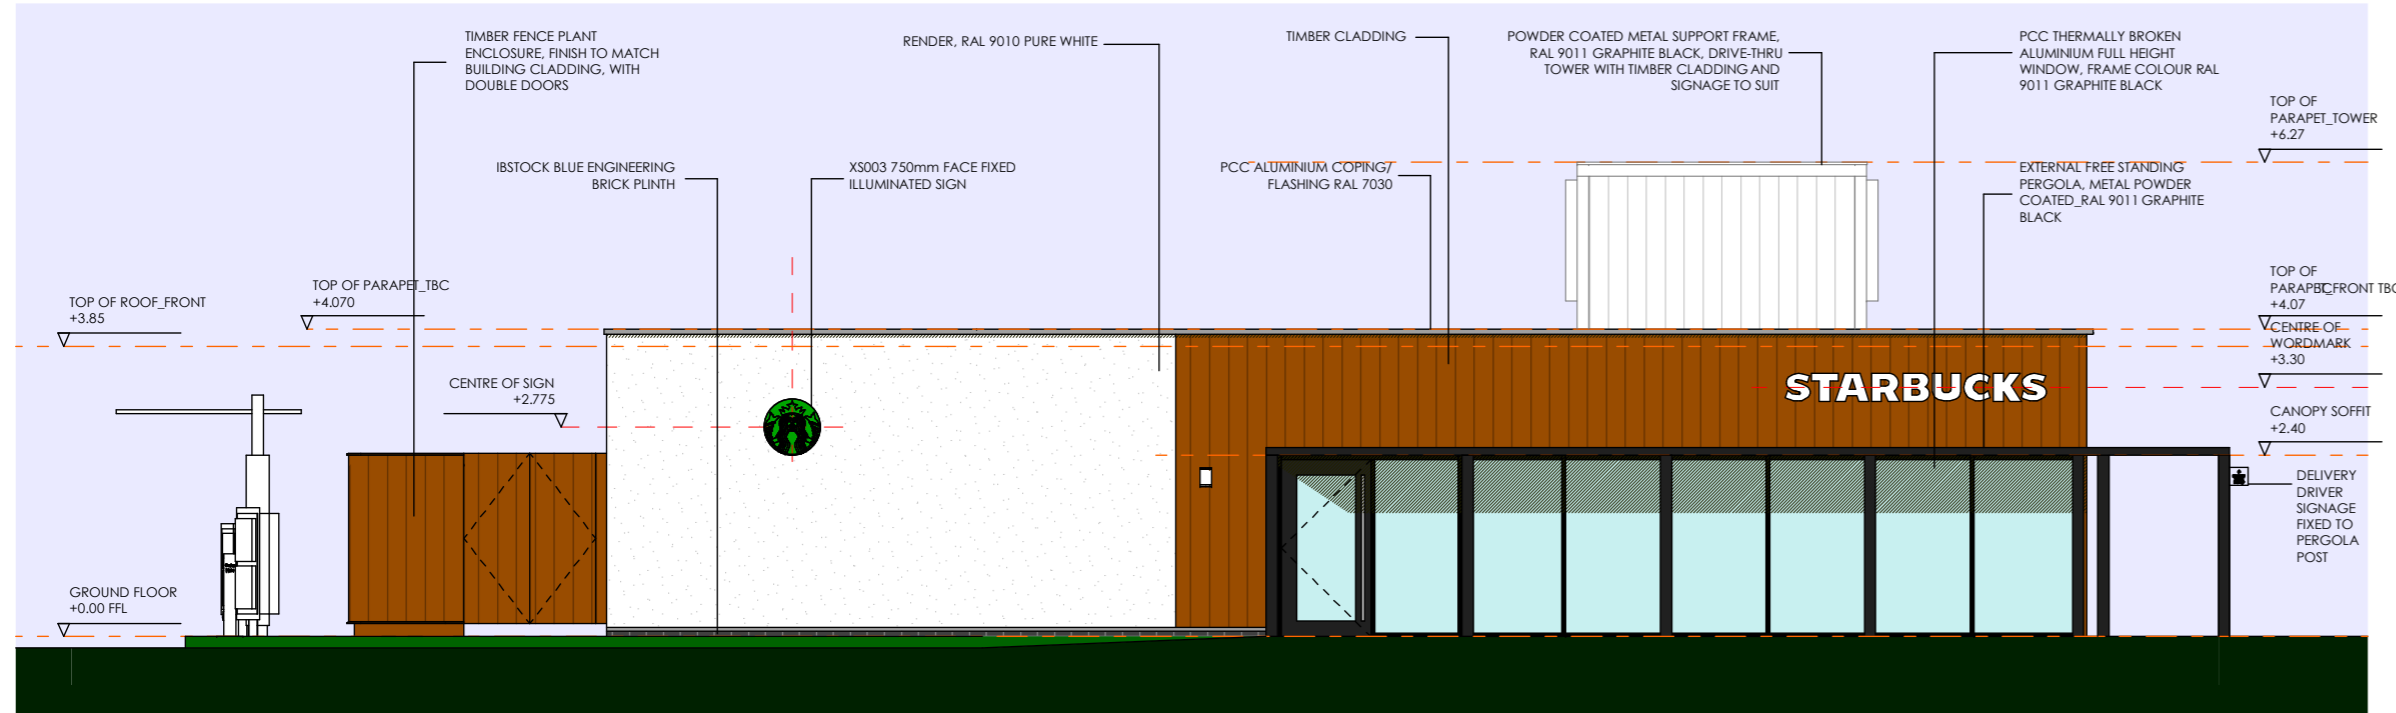

SIDE ELEVATION (E2)



REAR ELEVATION (E3)

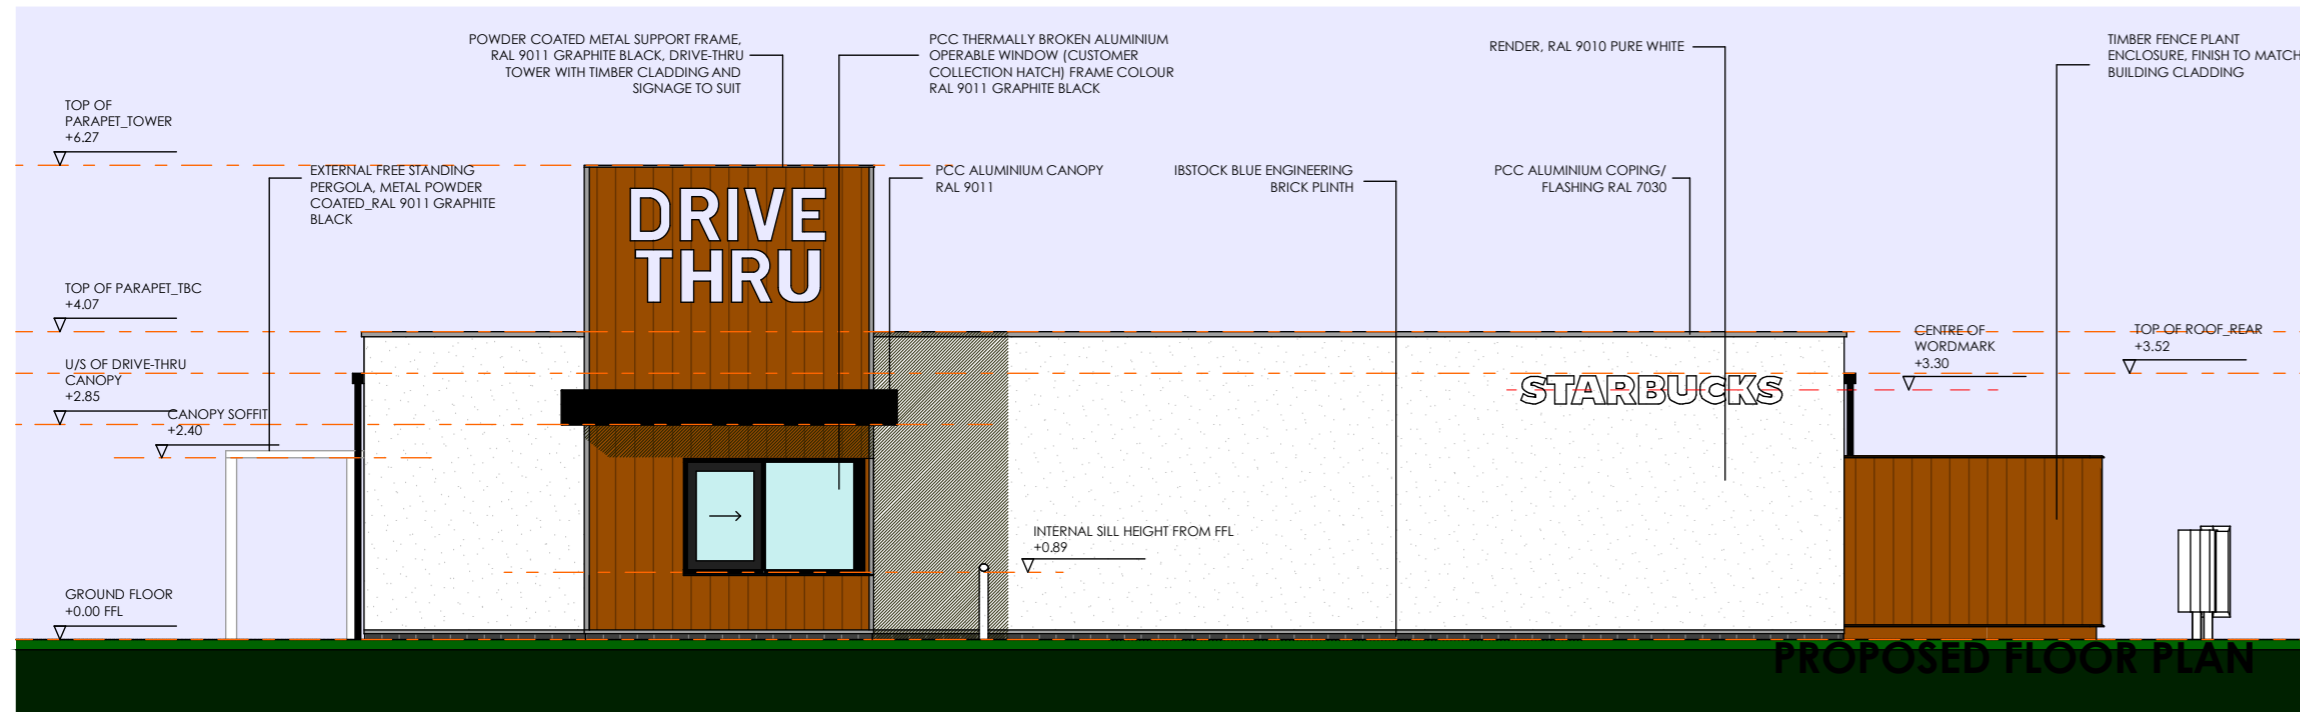


PROPOSED ROOF PLAN

SCALE 1:200




SCALE 1:200

SIDE ELEVATION (E4)

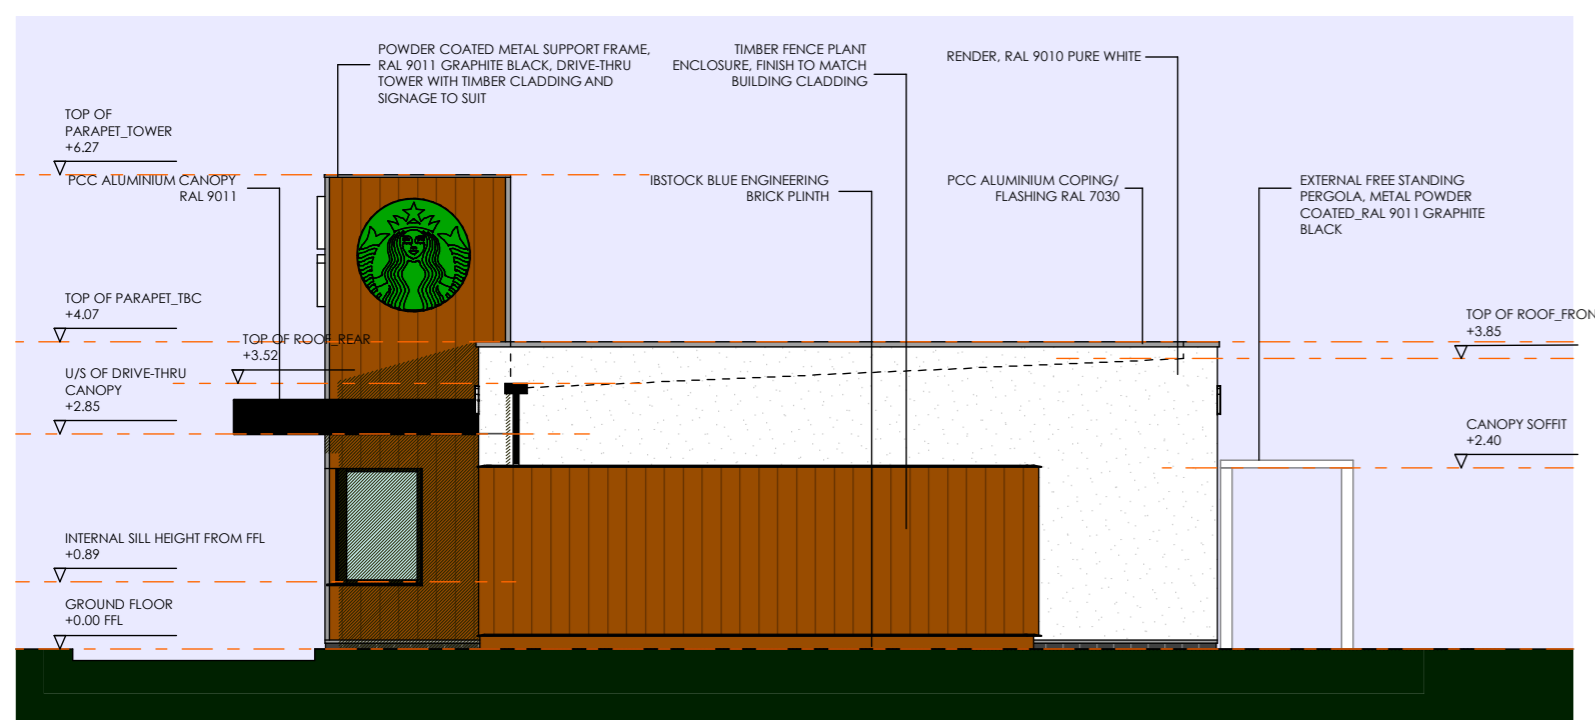

REAR ELEVATION (E3)

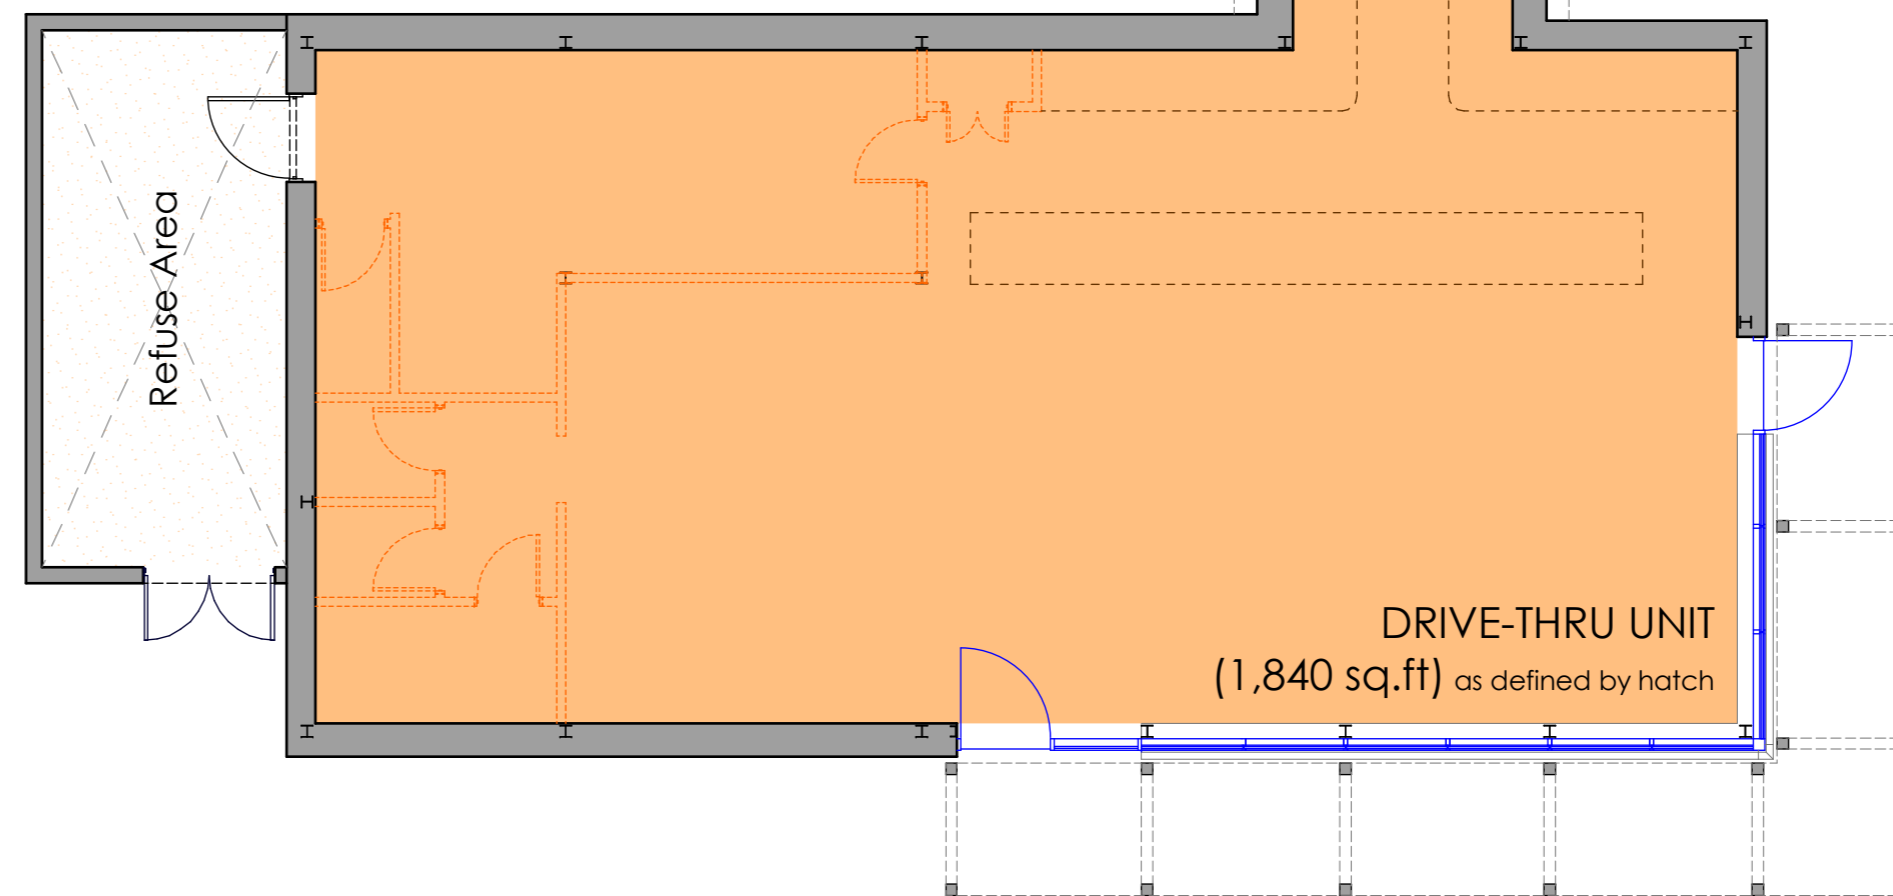

FRONT ELEVATION (E1)

SIDE ELEVATION (E2)

REV	DESCRIPTION	BY	CHKD	DATE
D	Minor amendments further to client comments.	IR		18/10/23
C	Unit design amended.	IR		12/10/23
B	Minor amendments to notes.	IR		26/09/23
A	Unit design amended.	IR		25/09/23

LOROC ARCHITECTS
5TH FLOOR, 15 ST. PAUL'S STREET, LEEDS, LS1 2JG
T: 0113 233 7755 W: www.loroc.co.uk
3RD FLOOR, 86-90 PAUL STREET, LONDON, EC2A 4HE
T: 0203 875 5333


PROJECT: **TESCO, FEATHERSTALL ROAD NORTH CHADDERTON, OLDHAM**

TITLE: **PLANNING INFORMATION General Arrangement DRIVE-THRU UNIT A, PLANS AND ELEVATIONS**

DRAWING NO.: 1722/LRC-22-00-08-A_103 REVISION: D
SCALE: 1:100 / 200 @ A2 DATE: AUG 2023
DRAWN BY: IR CHECKED BY:

PURPOSE OF ISSUE:
 PLANNING BUILDING REGS TENDER
 COMMENT INFORMATION CONSTRUCTION

THIS DRAWING IS COPYRIGHT AND THE INTELLECTUAL PROPERTY OF LOROC ARCHITECTS LIMITED. THIS DRAWING MAY NOT BE REPRODUCED IN WHOLE OR IN PART WITHOUT WRITTEN AUTHORITY. NO DIMENSIONS TO BE SCALED FROM THIS DRAWING. ALL DIMENSIONS TO BE CHECKED ON SITE PRIOR TO COMMENCEMENT OF WORKS AND ANY DISCREPANCIES REPORTED TO THE ARCHITECT/ENGINEER/CONTRACTOR.

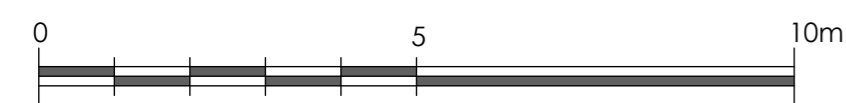

SCALE 1:100