



FEATHERSTALL ROAD NORTH - CHADDERTON, OLDHAM

NOTES
ALL WORK TO BE CARRIED OUT IN ACCORDANCE WITH THE BUILDING REGULATIONS AND THE REQUIREMENTS OF THE LOCAL AUTHORITY.

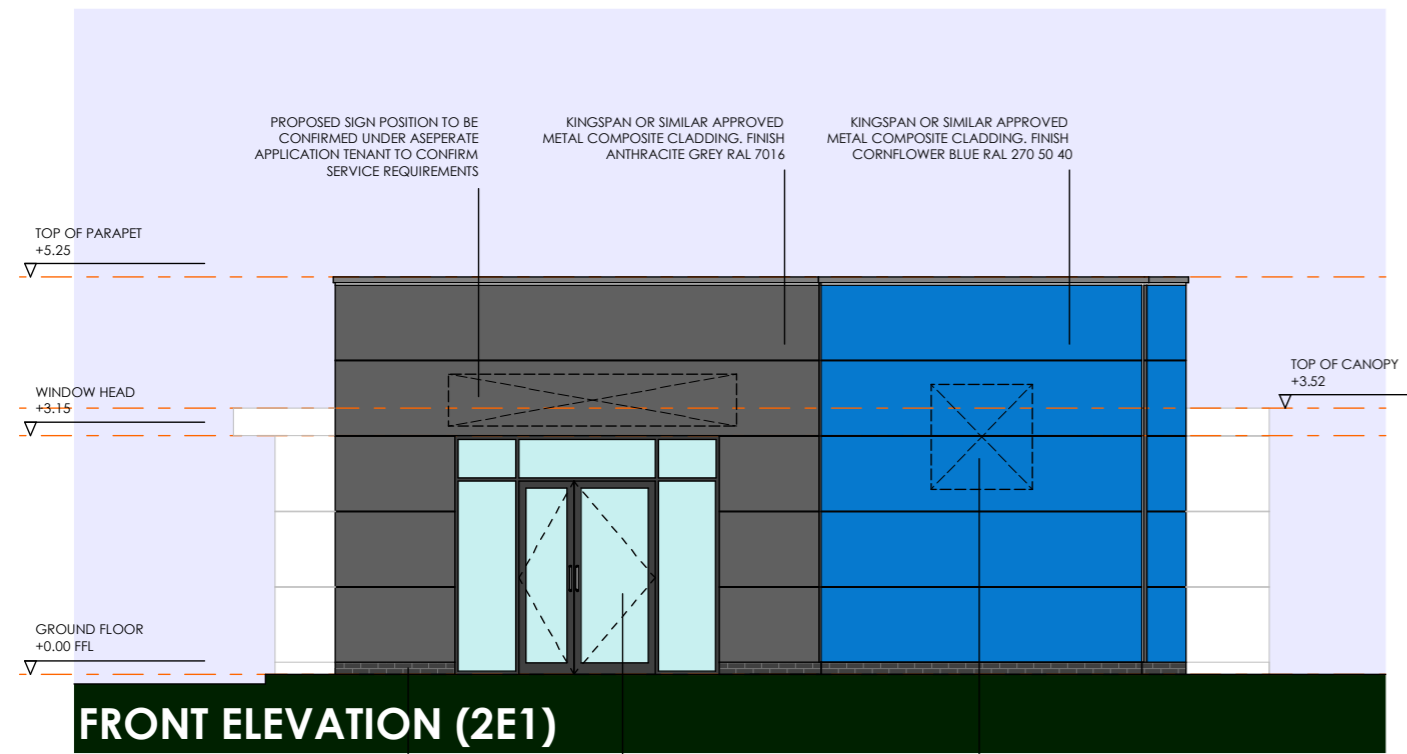

FRONT ELEVATION (2E1)



BRICK PLINTH - 65MM IBSTOCK ATLAS SMOOTH BLUE A2249A OR SIMILAR APPROVED. ALL BRICKS TO BE LAYED STRETCHER BOND.
WINDOWS - 32MM DOUBLE GLAZING TO BS6262 WITH POWDER-COATED RAL 7016
PROPOSED SIGN POSITION TO BE CONFIRMED UNDER ASEPERATE APPLICATION TENANT TO CONFIRM SERVICE REQUIREMENTS

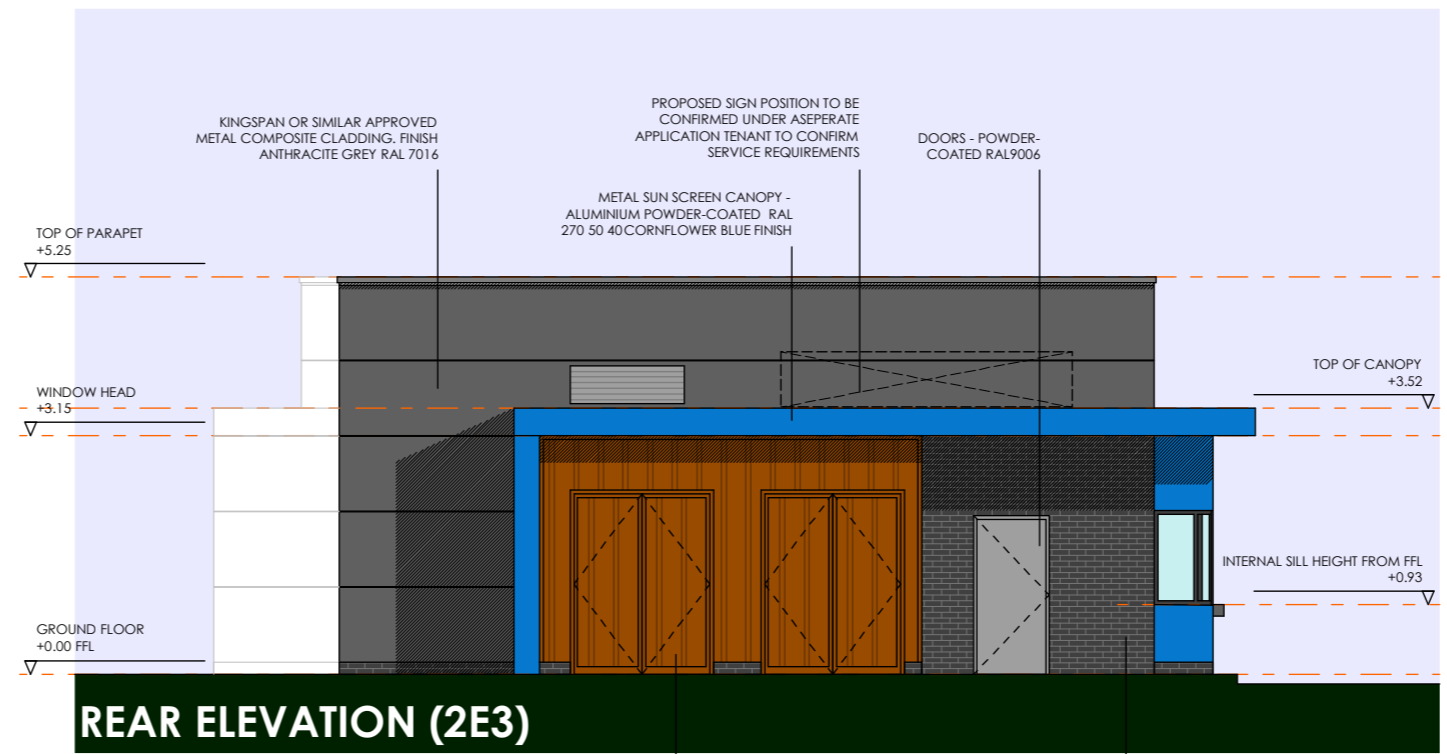

REAR ELEVATION (2E3)

TIMBER LOUVERS WITH TIMBER LOUVRED DOORS
BRICK PLINTH AND PANEL - 65MM IBSTOCK ATLAS SMOOTH BLUE A2249A OR SIMILAR APPROVED. ALL BRICKS TO BE LAYED STRETCHER BOND.
KINGSPAN OR SIMILAR APPROVED METAL COMPOSITE CLADDING, FINISH ANTHRACITE GREY RAL 7016
PROPOSED SIGN POSITION TO BE CONFIRMED UNDER ASEPERATE APPLICATION TENANT TO CONFIRM SERVICE REQUIREMENTS
METAL SUN SCREEN CANOPY - ALUMINIUM POWDER-COATED RAL 270 50 40 CORNFLOWER BLUE FINISH
DOORS - POWDER-COATED RAL9006

PROPOSED ROOF PLAN
SCALE 1:200

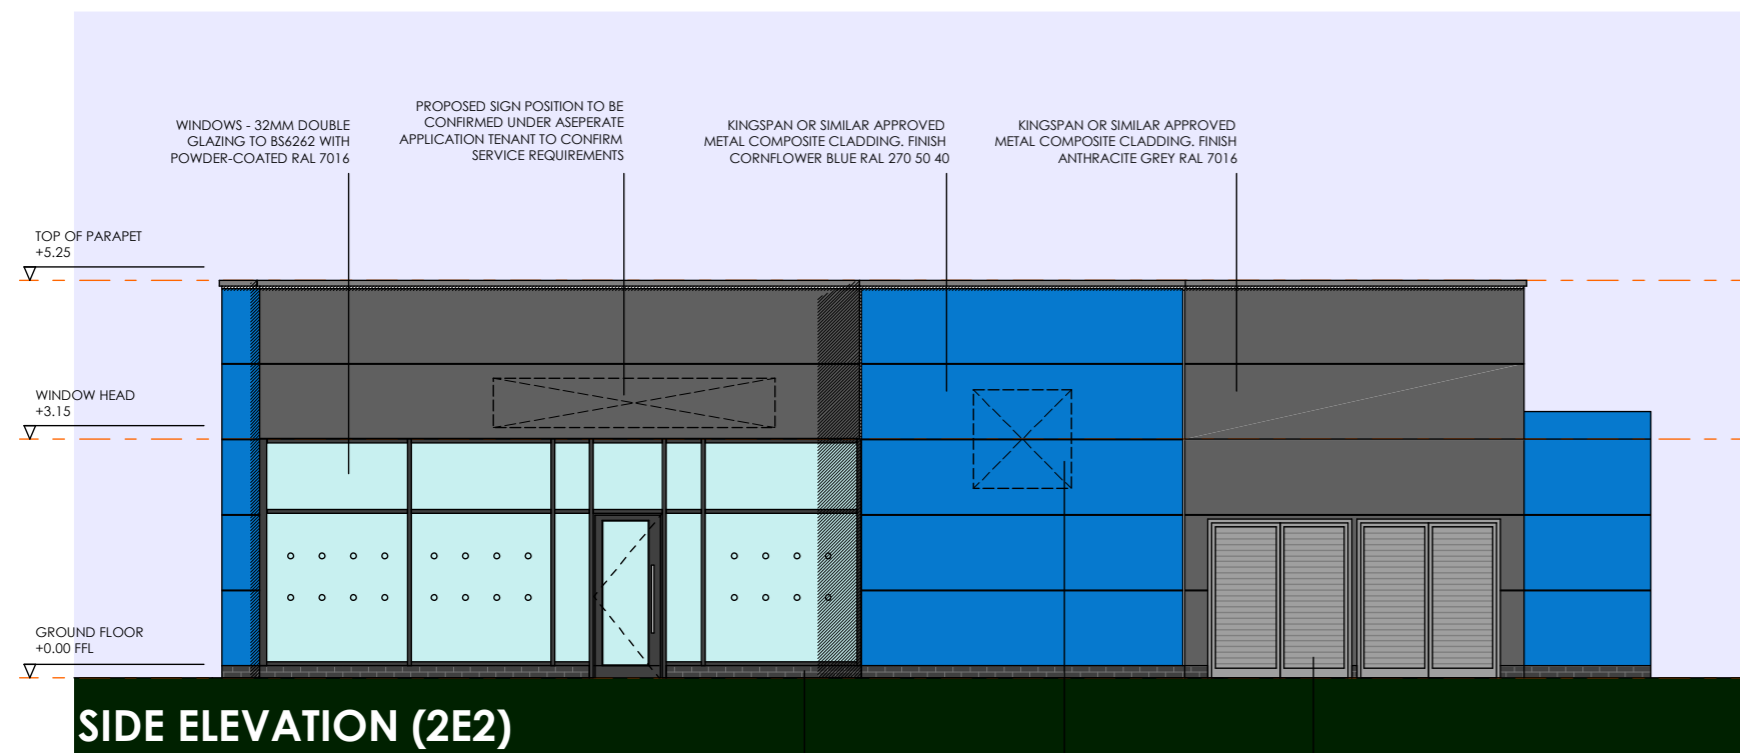
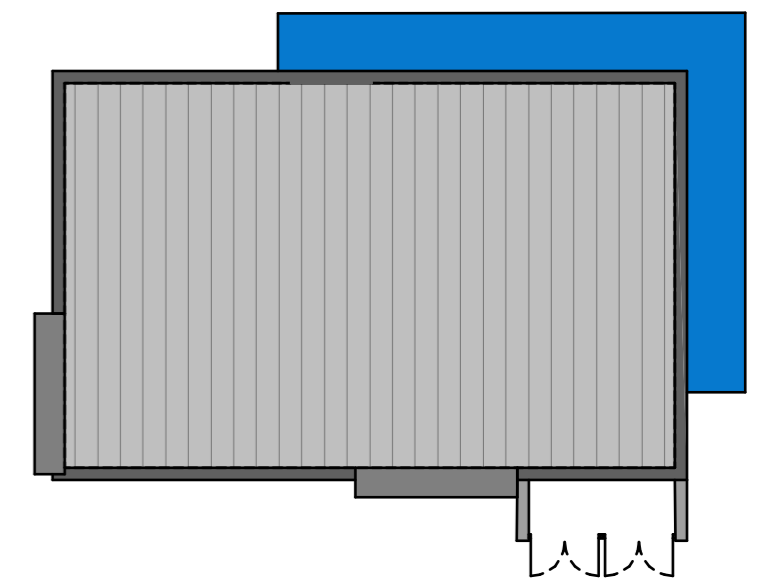


SIDE ELEVATION (2E2)

BRICK PLINTH - 65MM IBSTOCK ATLAS SMOOTH BLUE A2249A OR SIMILAR APPROVED. ALL BRICKS TO BE LAYED STRETCHER BOND.
PROPOSED SIGN POSITION TO BE CONFIRMED UNDER ASEPERATE APPLICATION TENANT TO CONFIRM SERVICE REQUIREMENTS
DOORS - POWDER-COATED RAL9006
KINGSPAN OR SIMILAR APPROVED METAL COMPOSITE CLADDING, FINISH ANTHRACITE GREY RAL 7016
KINGSPAN OR SIMILAR APPROVED METAL COMPOSITE CLADDING, FINISH CORNFLOWER BLUE RAL 270 50 40

PROPOSED FLOOR PLAN

SIDE ELEVATION (E2)

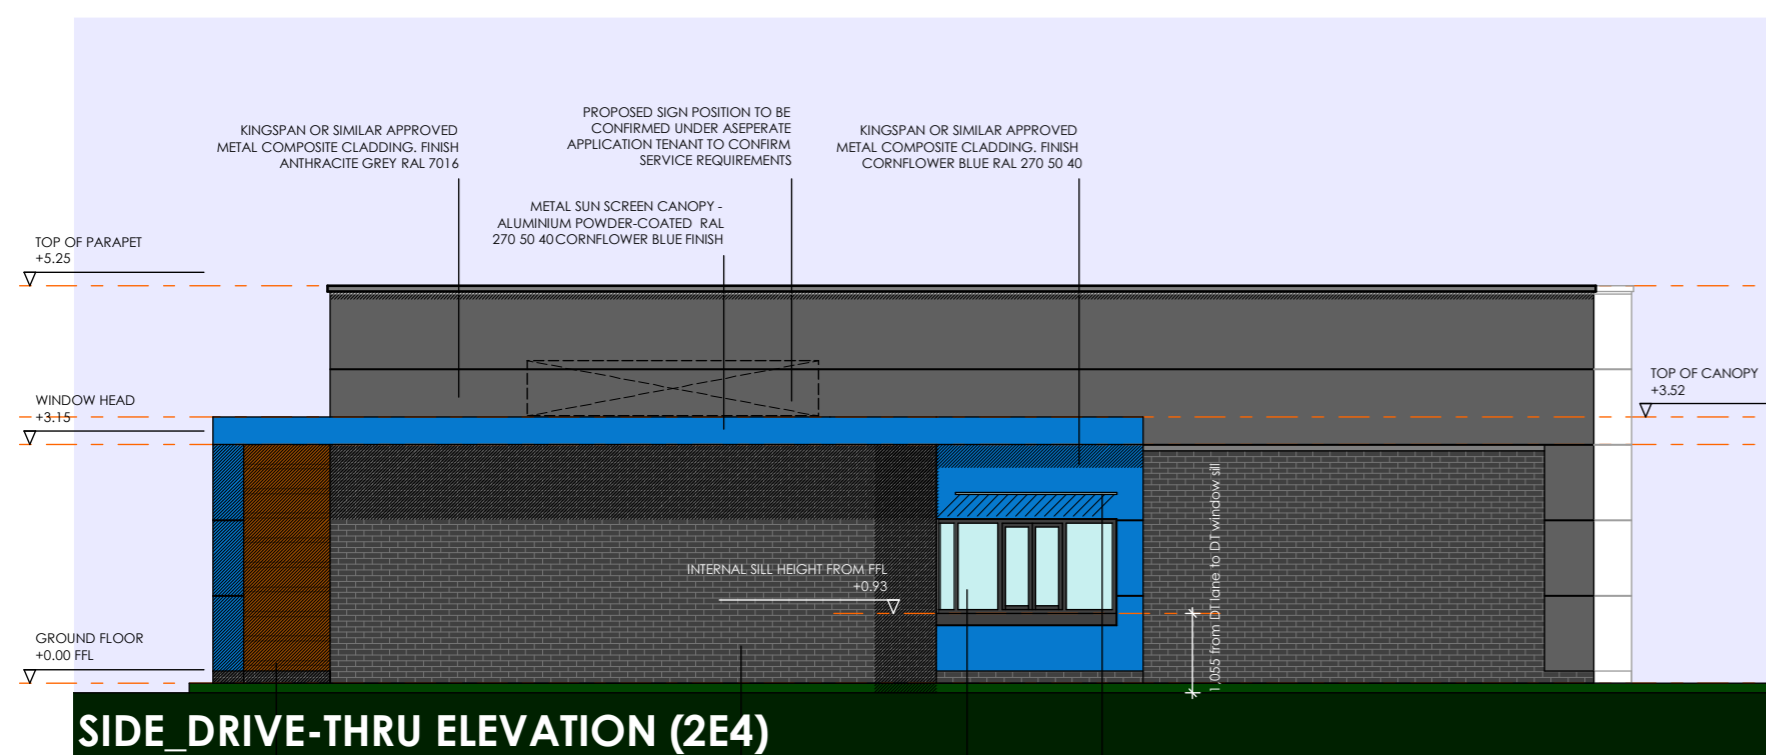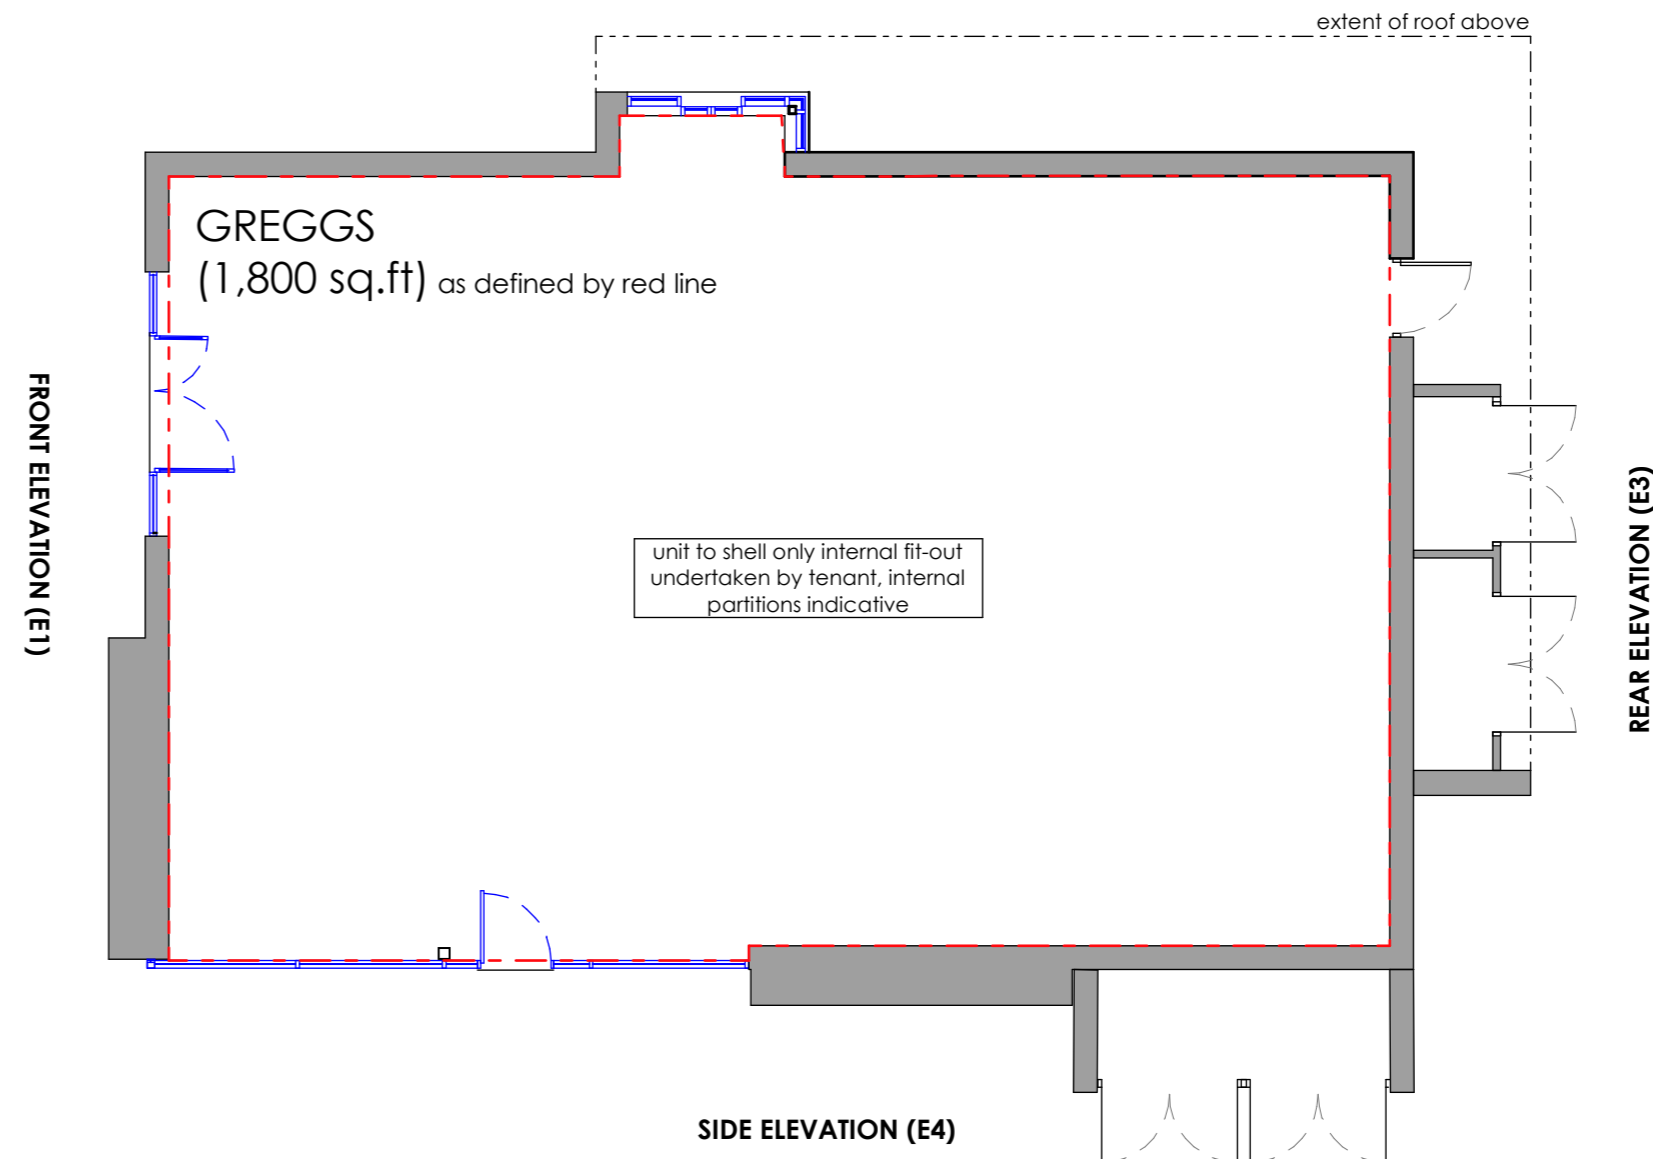

SIDE DRIVE-THRU ELEVATION (2E4)

TIMBER LOUVERS
BRICK PLINTH AND PANEL - 65MM IBSTOCK ATLAS SMOOTH BLUE A2249A OR SIMILAR APPROVED. ALL BRICKS TO BE LAYED STRETCHER BOND.
DRIVE THRU WINDOWS - POWDER-COATED RAL 7016
GLASS CANOPY
KINGSPAN OR SIMILAR APPROVED METAL COMPOSITE CLADDING, FINISH ANTHRACITE GREY RAL 7016
PROPOSED SIGN POSITION TO BE CONFIRMED UNDER ASEPERATE APPLICATION TENANT TO CONFIRM SERVICE REQUIREMENTS
KINGSPAN OR SIMILAR APPROVED METAL COMPOSITE CLADDING, FINISH CORNFLOWER BLUE RAL 270 50 40
METAL SUN SCREEN CANOPY - ALUMINIUM POWDER-COATED RAL 270 50 40 CORNFLOWER BLUE FINISH
INTERNAL SILL HEIGHT FROM FFL +0.93
1.055 from DT lane to DT window sill



SCALE 1:100

REV DESCRIPTION BY CHKD DATE

LOROC
ARCHITECTS

5TH FLOOR, 15 ST. PAUL'S STREET, LEEDS, LS1 2JG
T: 0113 233 7755
W: www.loroc.co.uk
3RD FLOOR, 86 - 90 PAUL STREET, LONDON, EC2A 4HE
T: 0203 875 5333

PROJECT
TESCO, FEATHERSTALL ROAD NORTH
CHADDERTON, OLDHAM

TITLE
PLANNING INFORMATION
General Arrangement
DRIVE-THRU UNIT A, PLANS AND ELEVATIONS

DRAWING NO. 1722LRC-22-00-08-A_104 REVISION

SCALE 1:100 / 200 @ A2 DATE AUG 2023

DRAWN BY JR CHECKED BY

PURPOSE OF ISSUE
 PLANNING BUILDING REGS TENDER
 COMMENT INFORMATION CONSTRUCTION

THIS DRAWING IS COPYRIGHT AND THE INTELLECTUAL PROPERTY OF LOROC ARCHITECTS LIMITED. THIS DRAWING MAY NOT BE REPRODUCED IN WHOLE OR IN PART WITHOUT WRITTEN AUTHORITY. NO DIMENSIONS TO BE SCALED FROM THIS DRAWING. ALL DIMENSIONS TO BE CHECKED ON SITE PRIOR TO COMMENCEMENT OF WORKS AND ANY DISCREPANCIES REPORTED TO THE ARCHITECT/ENGINEER/CONTRACTOR.