




1 NEW FIRST FLOOR PLAN
1:100 @ A2

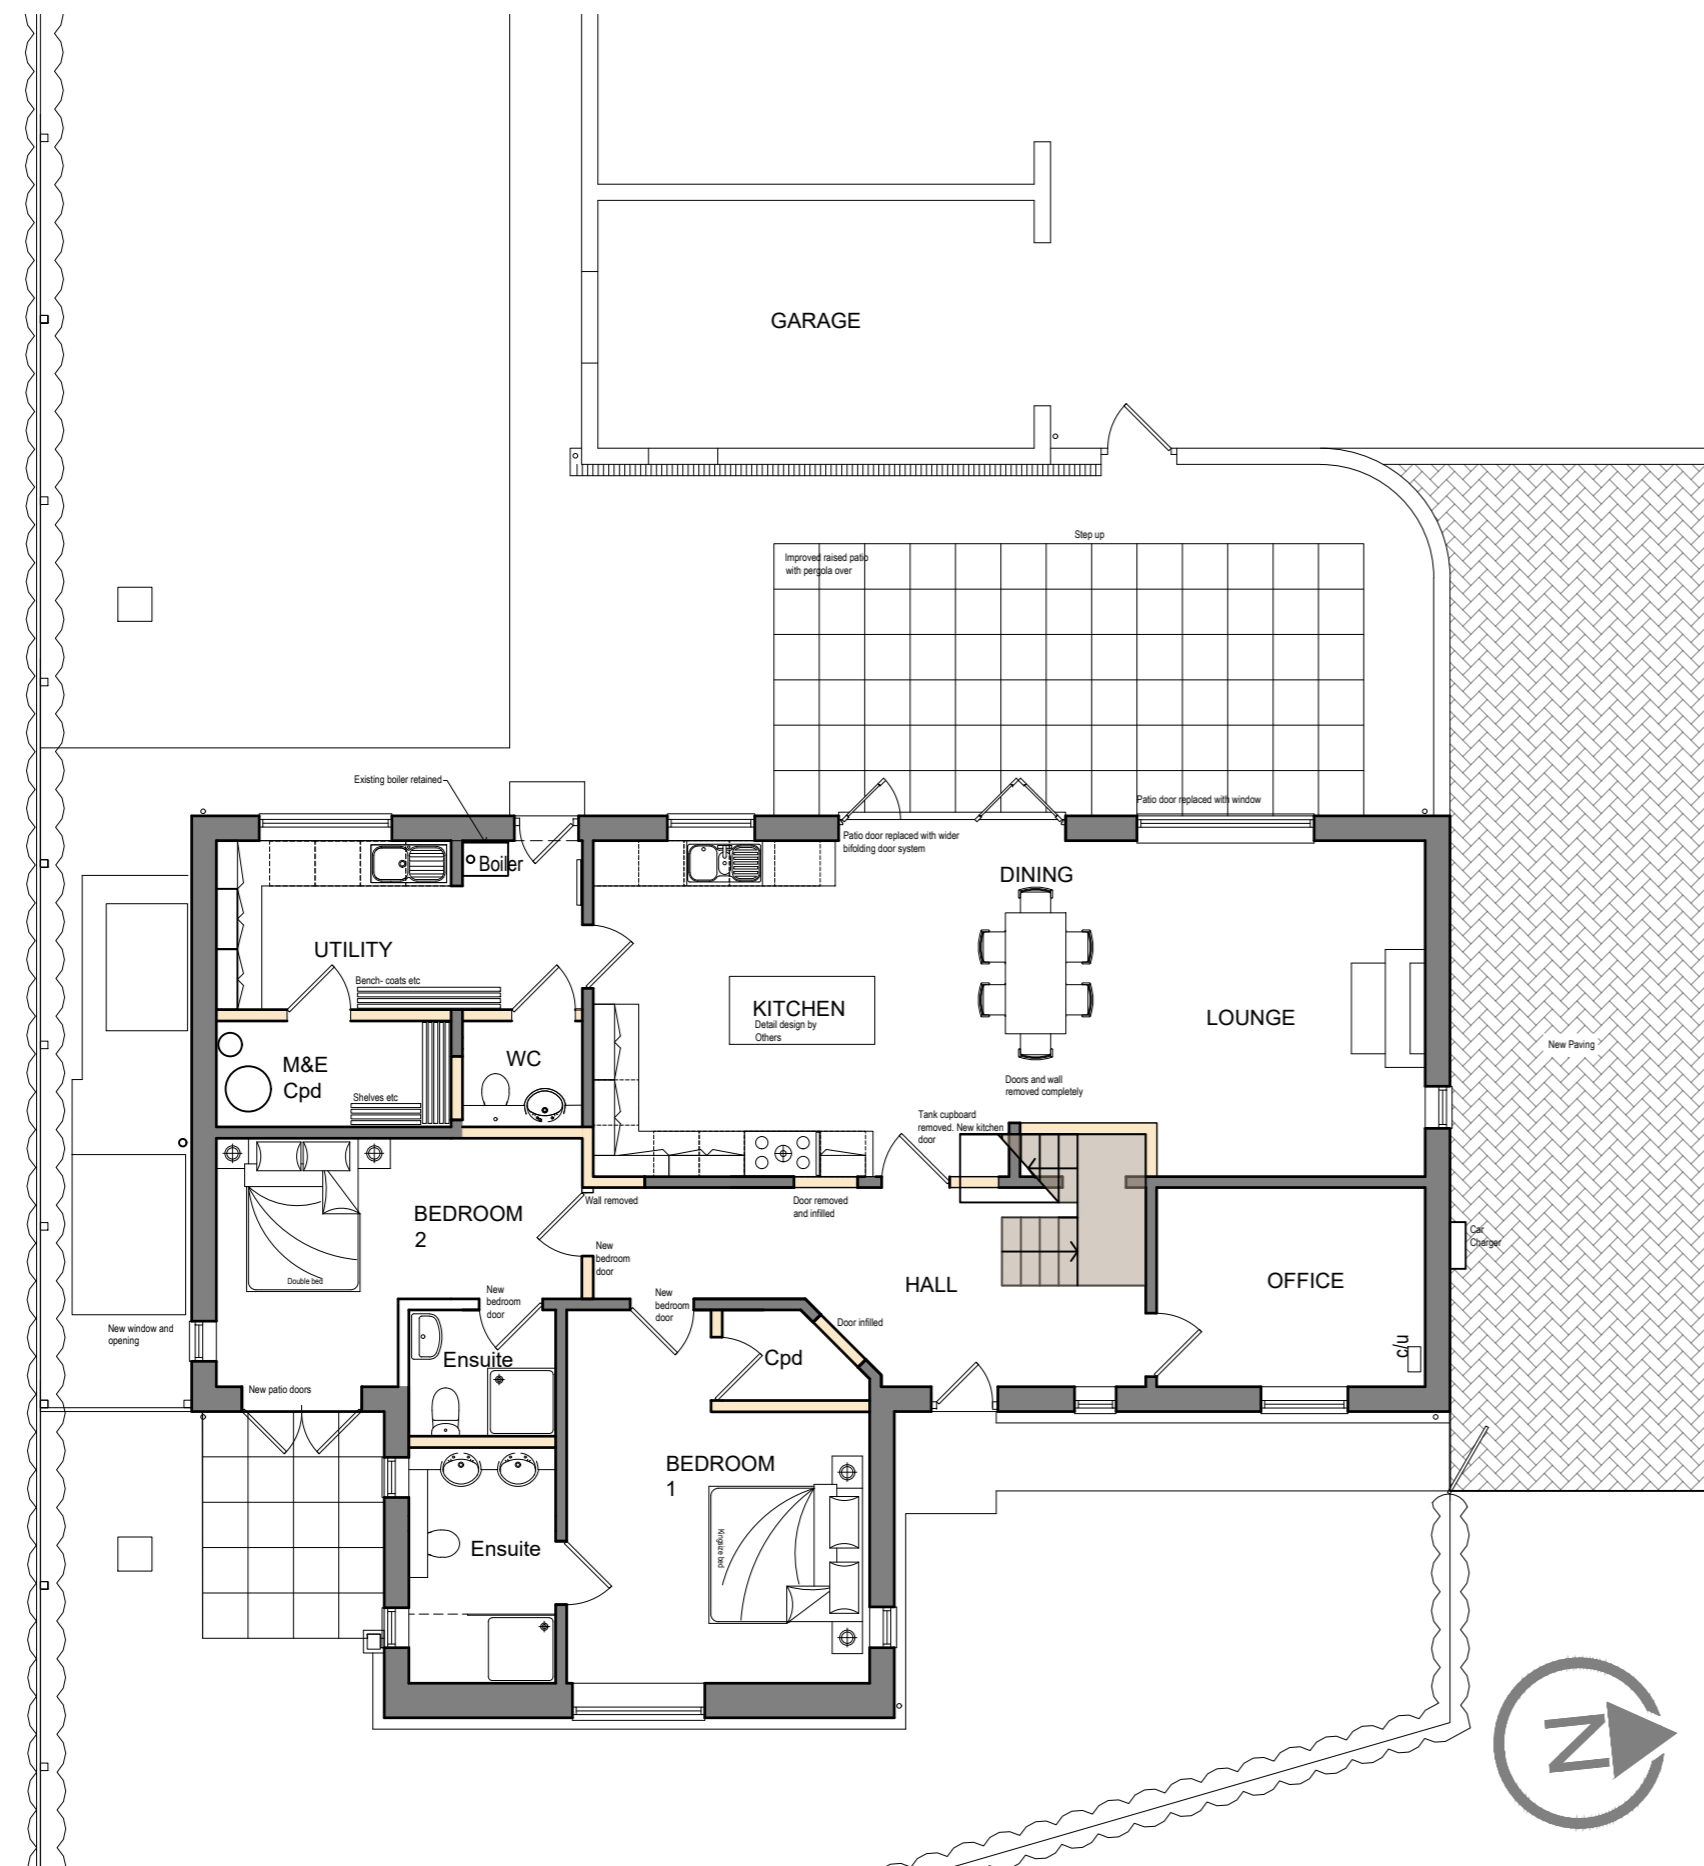


2 NEW GROUND FLOOR PLAN
1:100 @ A2

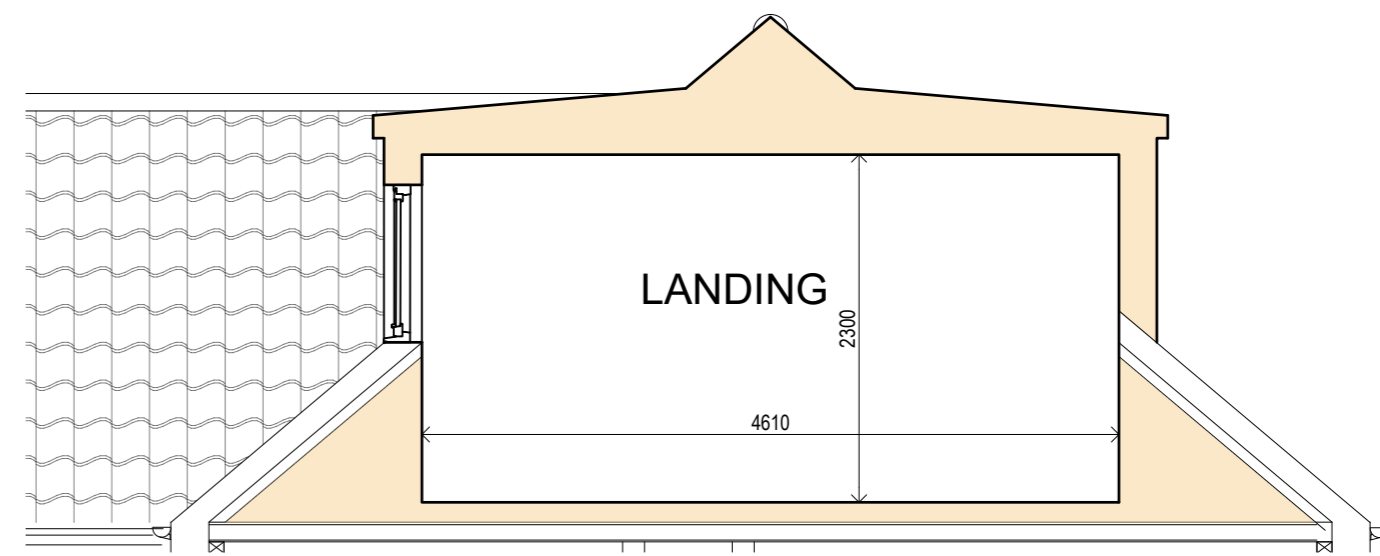

3 SECTION E
1:50 @ A2

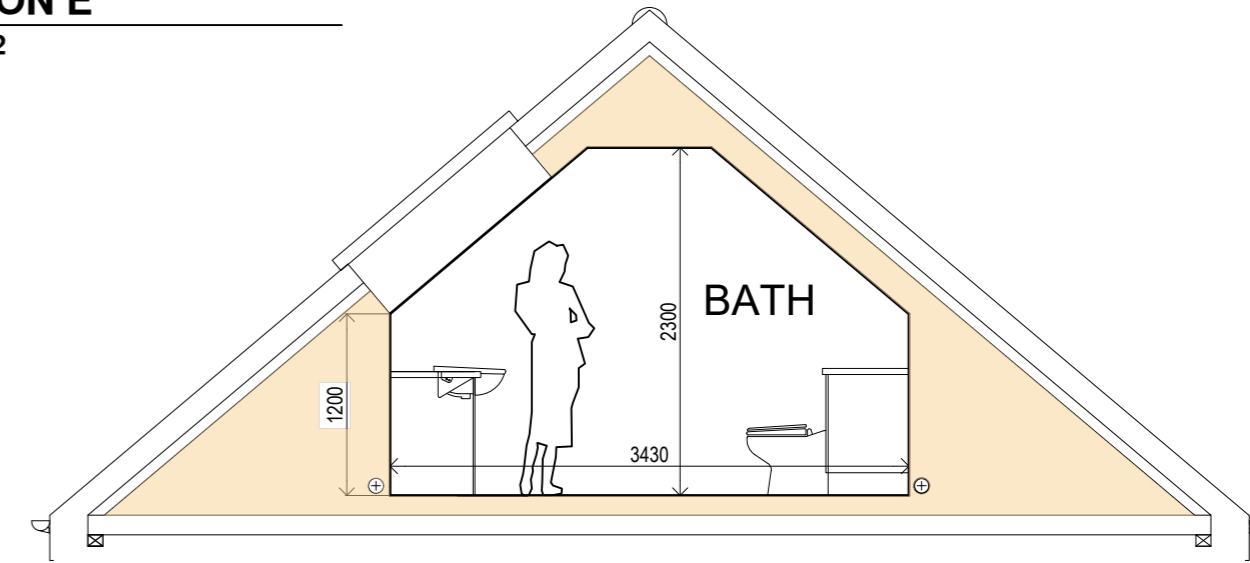

4 SECTION F
1:50 @ A2

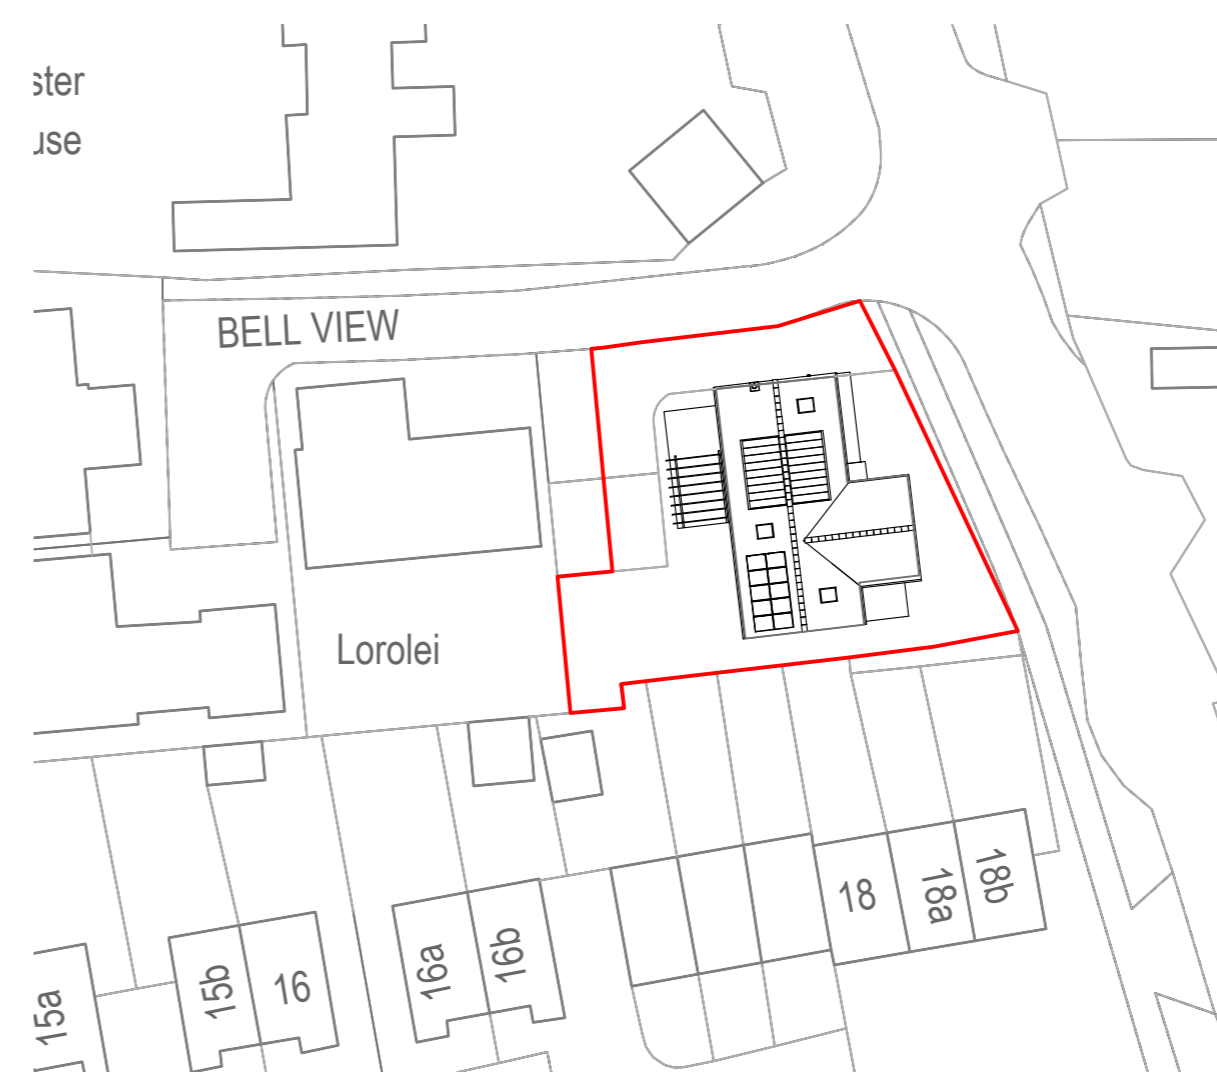

5 BLOCK PLAN
1:200 @ A2



Photos of existing boarded loft



REVISION DATE DRAWN DESCRIPTION
 **Richard Smith. Architect.** RIBA
 5 RUDHAM STILE LANE, FAKENHAM, NORFOLK NR21 8JL TEL: 07880 553706 FAX: 01328863288. E-MAIL: richards@richarch.co.uk

CLIENT MS D GEMMIL

PROJECT NAME BELL VIEW, THE STREET, LITTLE SNORING. NR21 0RB

PROJECT TITLE ALTERATIONS AND IMPROVEMENTS

DRAWING TITLE PLANS AND SECTIONS

PLANNING

DRAWING SCALE SHOWN DRAWN BY DATE

JOB NO. DRAWING NO. **A2/10**

This drawing for information and Local Authority approval purposes.
 Irregularities found on site are the responsibility of the Client and/or their Builder.
 All CDM 2015 duties are the responsibility of the Client and/or the Builder upon issue of this information.

© ALL RIGHTS RESERVED. DO NOT SCALE. CHECK ALL DIMENSIONS ON SITE. REPORT DISCREPANCIES.
 REGISTERED IN ENGLAND REGISTRATION COMPANY No. 06157779