



EXISTING

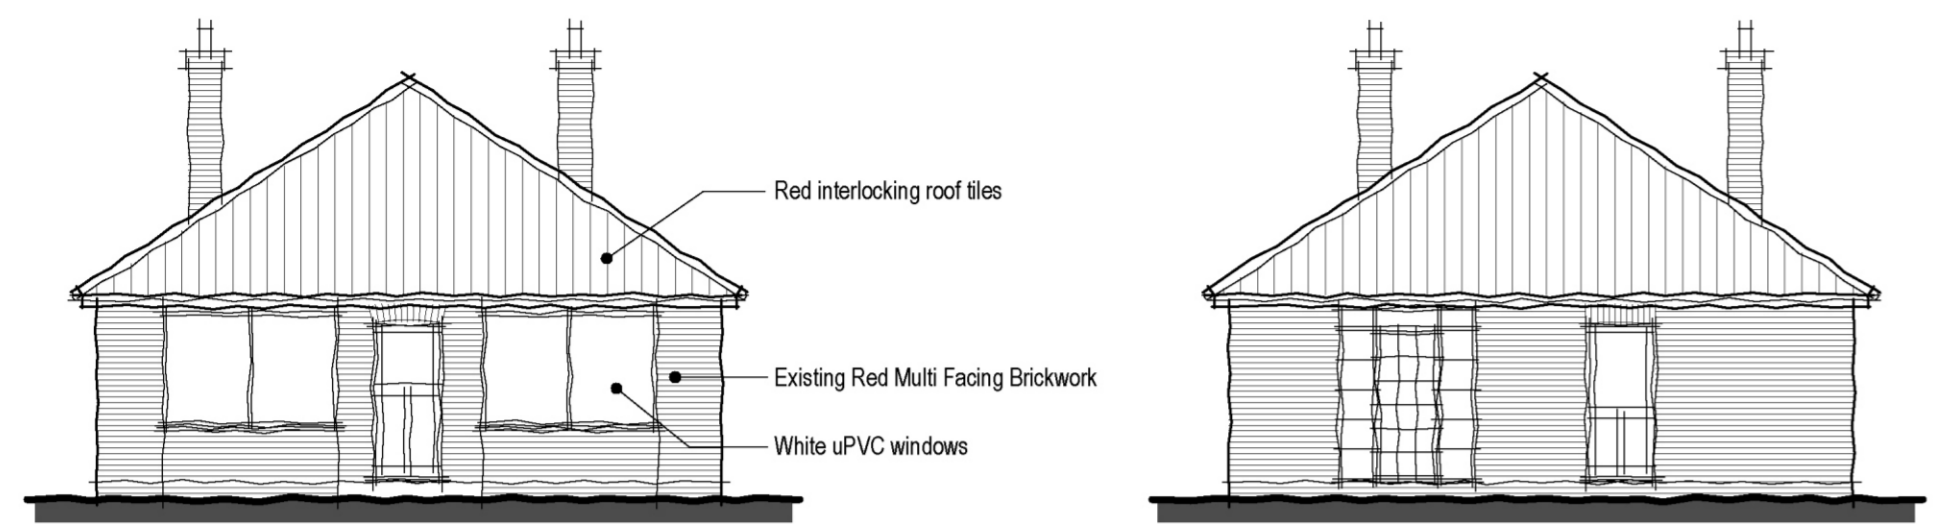


FRONT ELEVATION

REAR ELEVATION

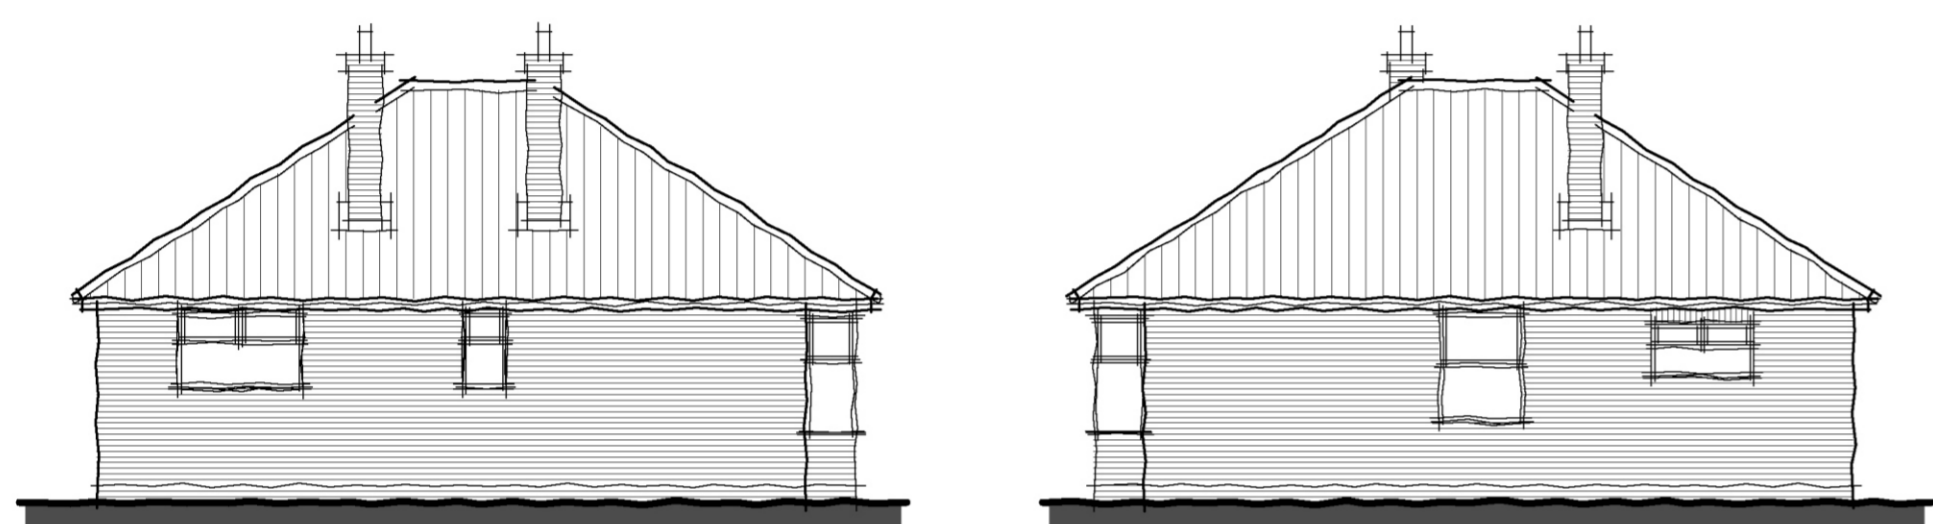


SIDE ELEVATION

SIDE ELEVATION

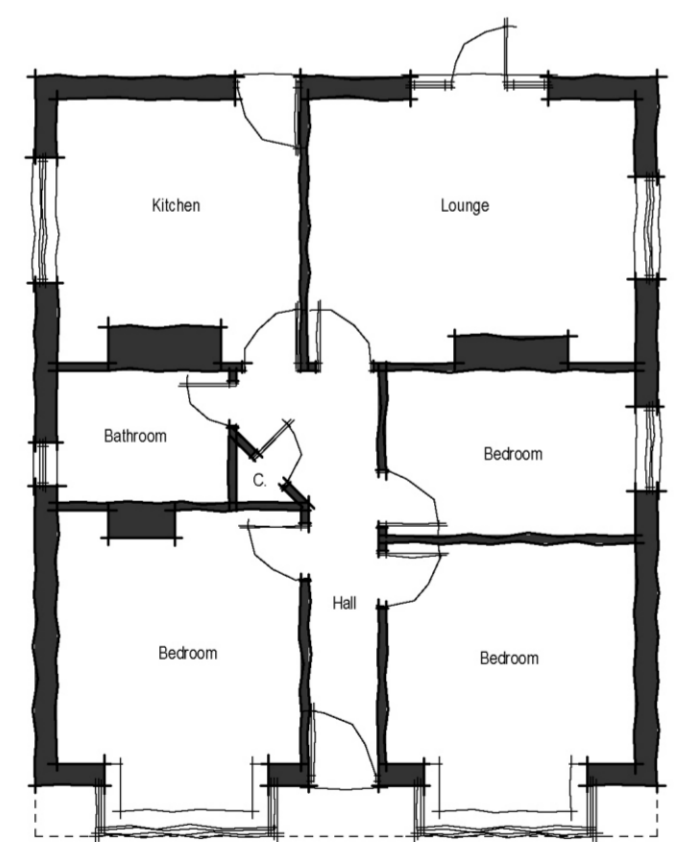


EXISTING FLOOR PLAN


PROPOSED

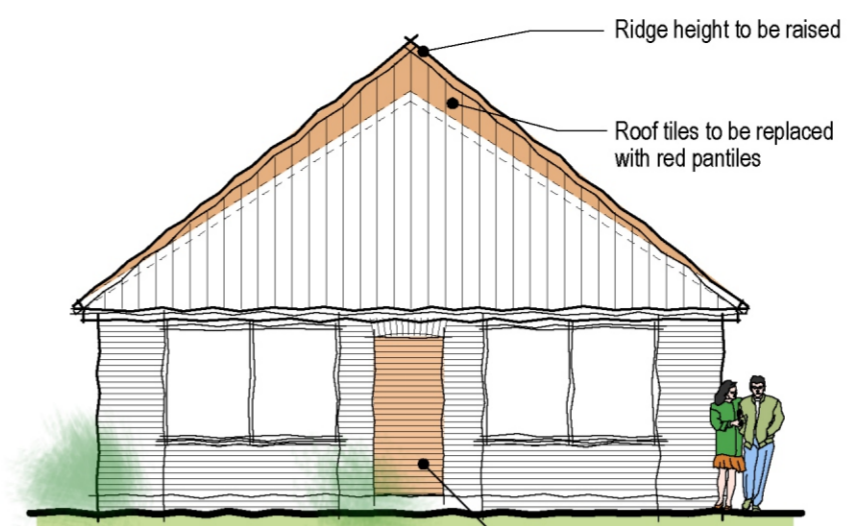


FRONT ELEVATION

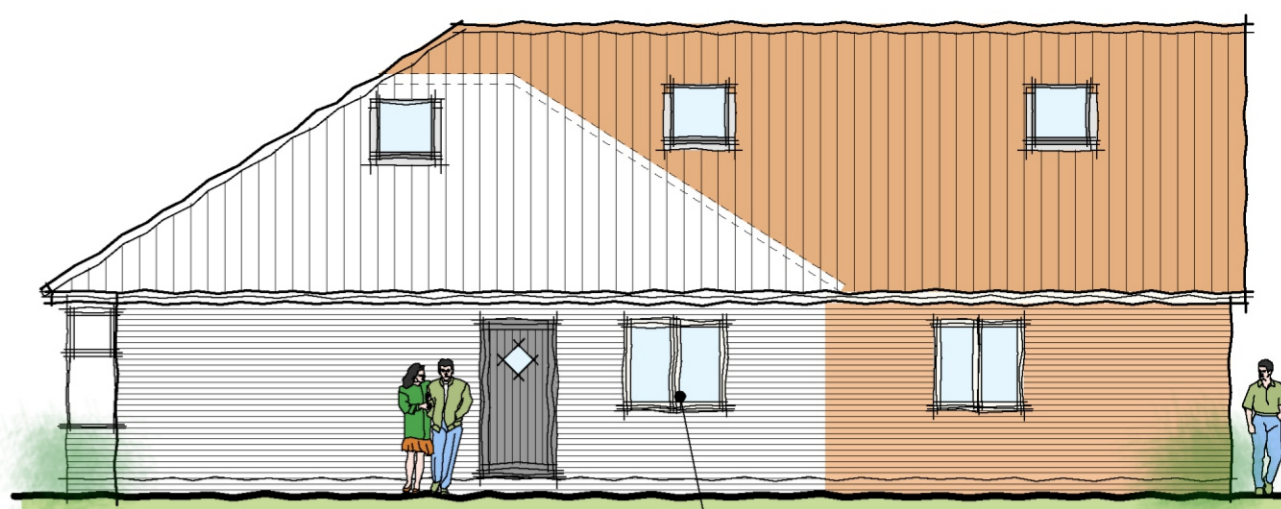


SIDE ELEVATION

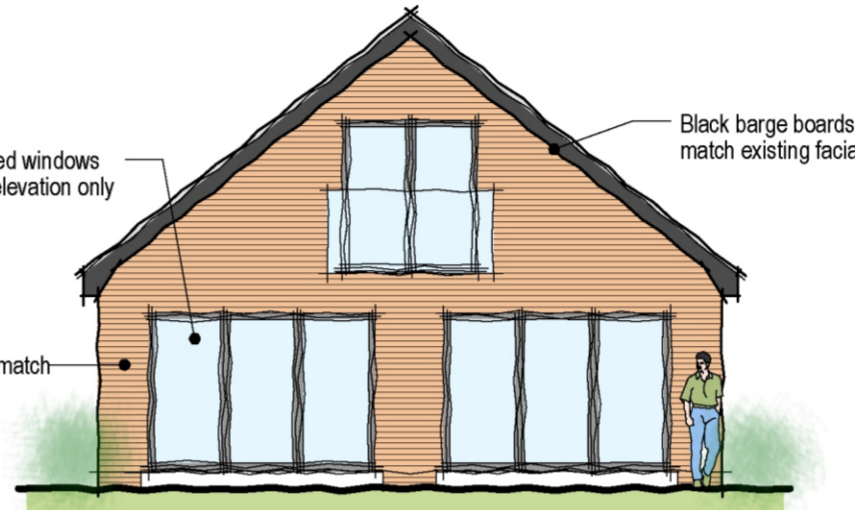


REAR ELEVATION

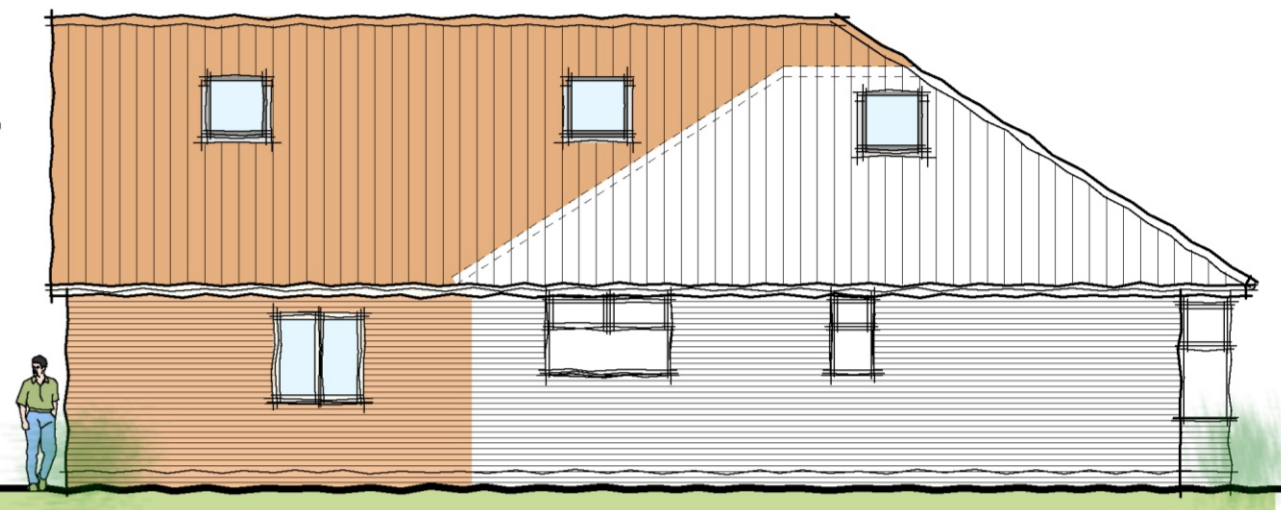


SIDE ELEVATION

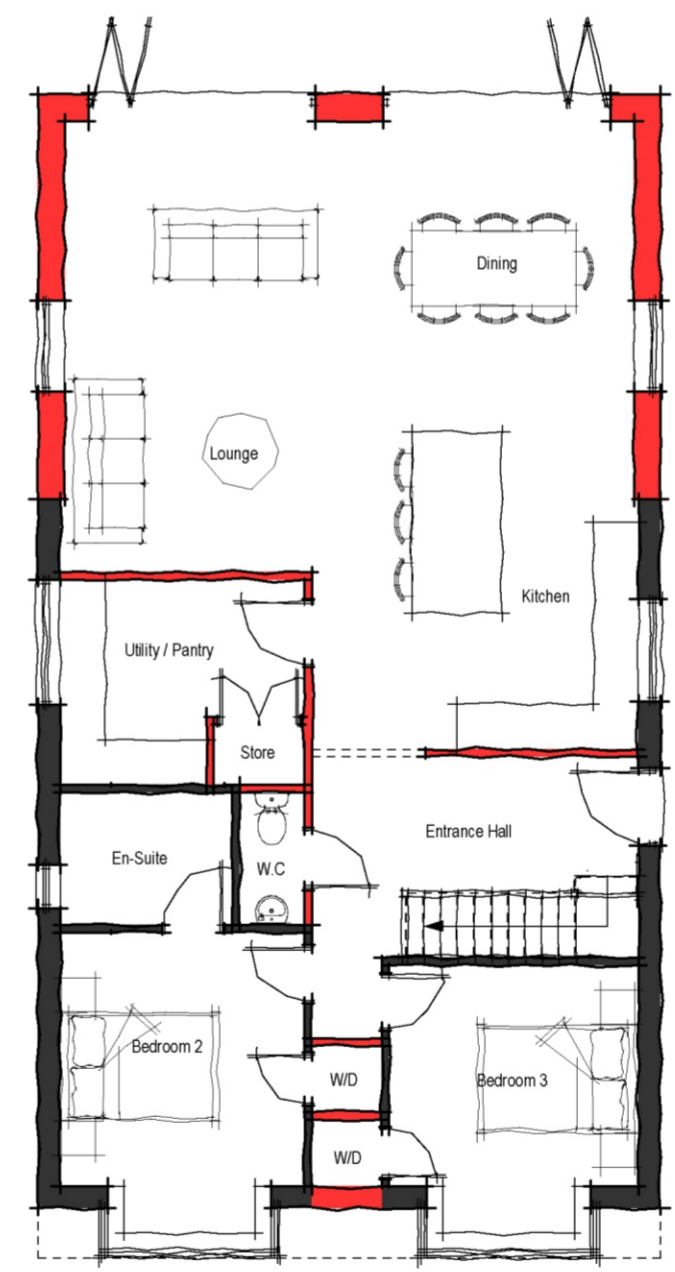

PROPOSED GROUND FLOOR PLAN

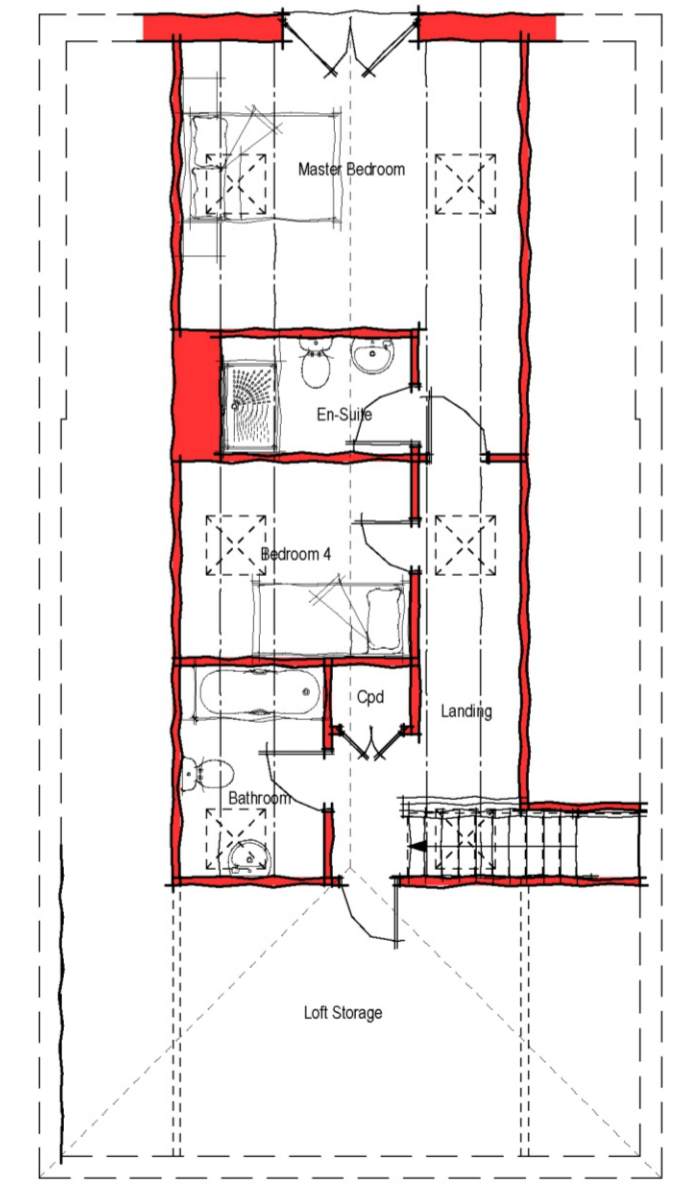

PROPOSED FIRST FLOOR PLAN

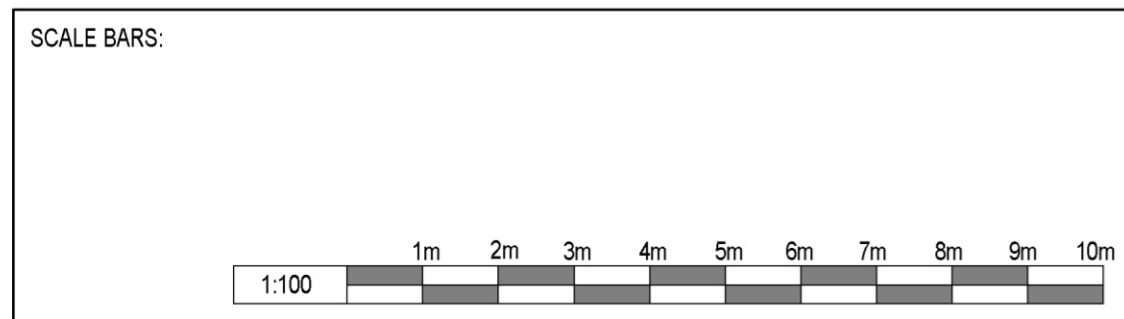

PROJECT: ALTERATIONS AND EXTENSIONS TO 127 ST WILLIAMS WAY, NORWICH

CLIENT: MR J. DESIRA

DRAWING TITLE: EXISTING AND PROPOSED - FLOOR PLANS AND ELEVATIONS

REVISION:

**Studio | 35**

**PLANNING**

SCALE: 1:100

PAPER SIZE: A2

DATE: OCT 2023

DRAWN BY: ●

JOB: 9003

DRG NO: PL01

REV: