


proposed ground floor plan
scale 1:100


■ Denotes new build

AREAS
Apartment 01 = 68 Sqm
Apartment 02 = 74 Sqm

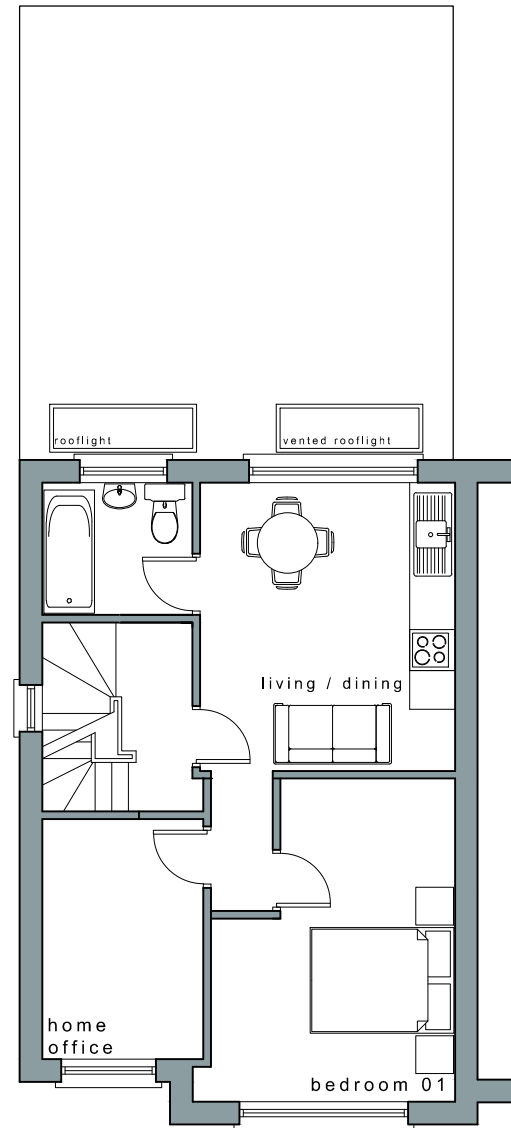

proposed first floor plan
scale 1:100

■ Denotes new build

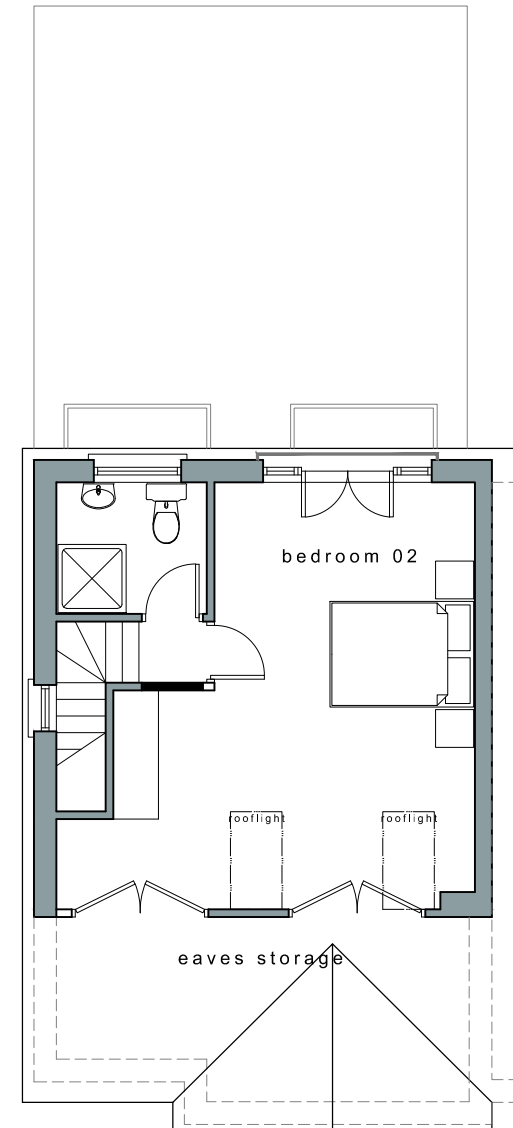

proposed second floor plan
scale 1:100

■ Denotes new build



Notes:
 This drawing is for planning purposes only.
 Do NOT scale this drawing for construction purposes.

CLIENT: Aoife Connell
 PROJECT: Proposed Change of Use from Dwellings to 2 No. Apartments
 37 Ennismore Avenue,
 Greenford,
 UB6 0JJ
 TITLE: Proposed Floor Plan Layouts

DATE: Sept 2023	SCALE: 1:100	SIZE: A3	DRAWN BY: MM	PLANNER: Silas	DRAWING STATUS: Planning	Version: V06
--------------------	-----------------	-------------	-----------------	-------------------	-----------------------------	-----------------

