





front elevation
scale 1:100

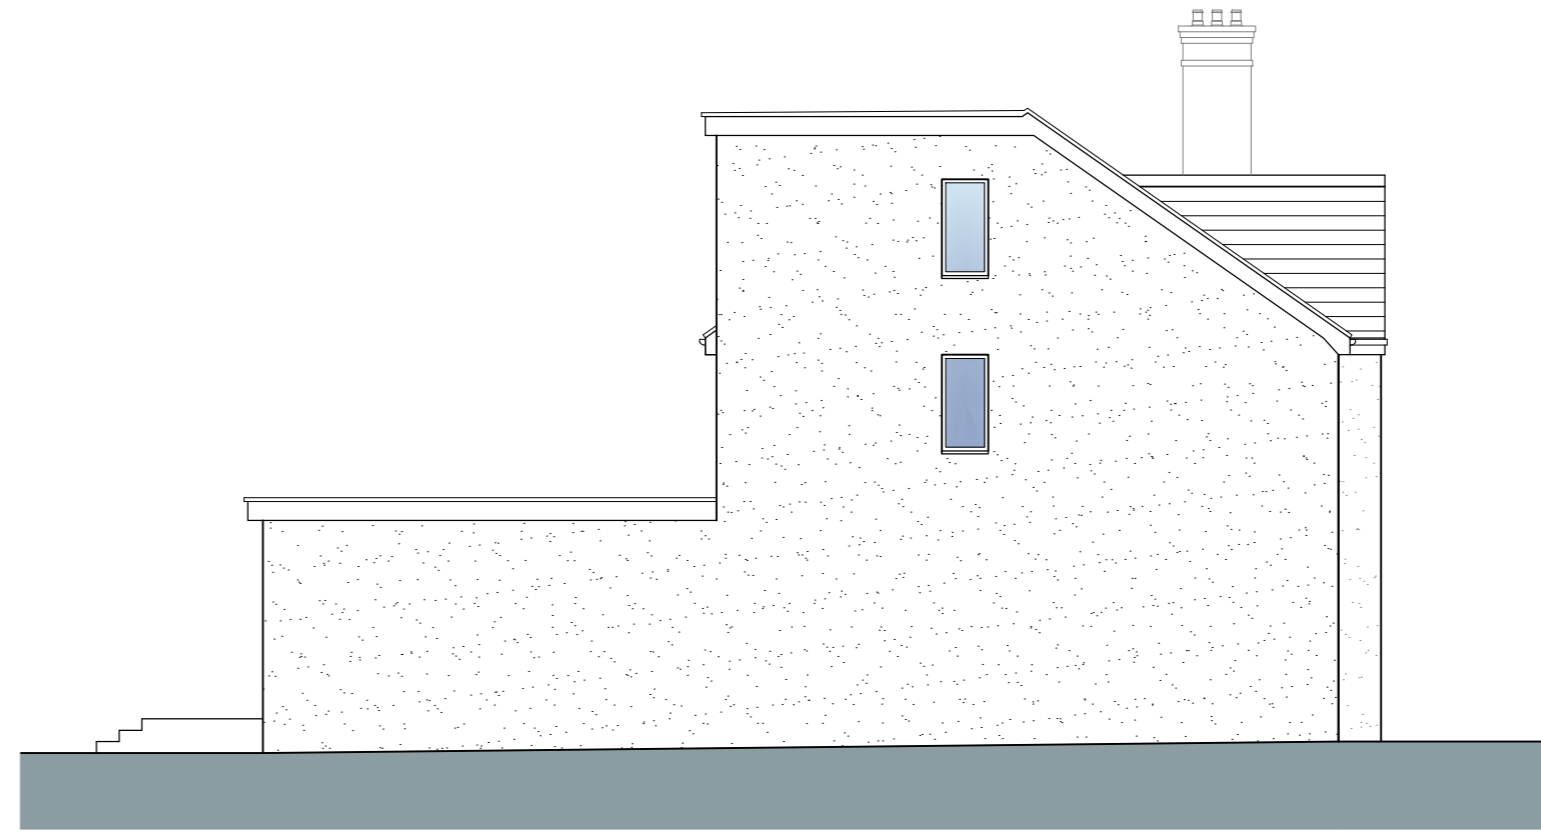

side elevation
scale 1:100



rear elevation
scale 1:100

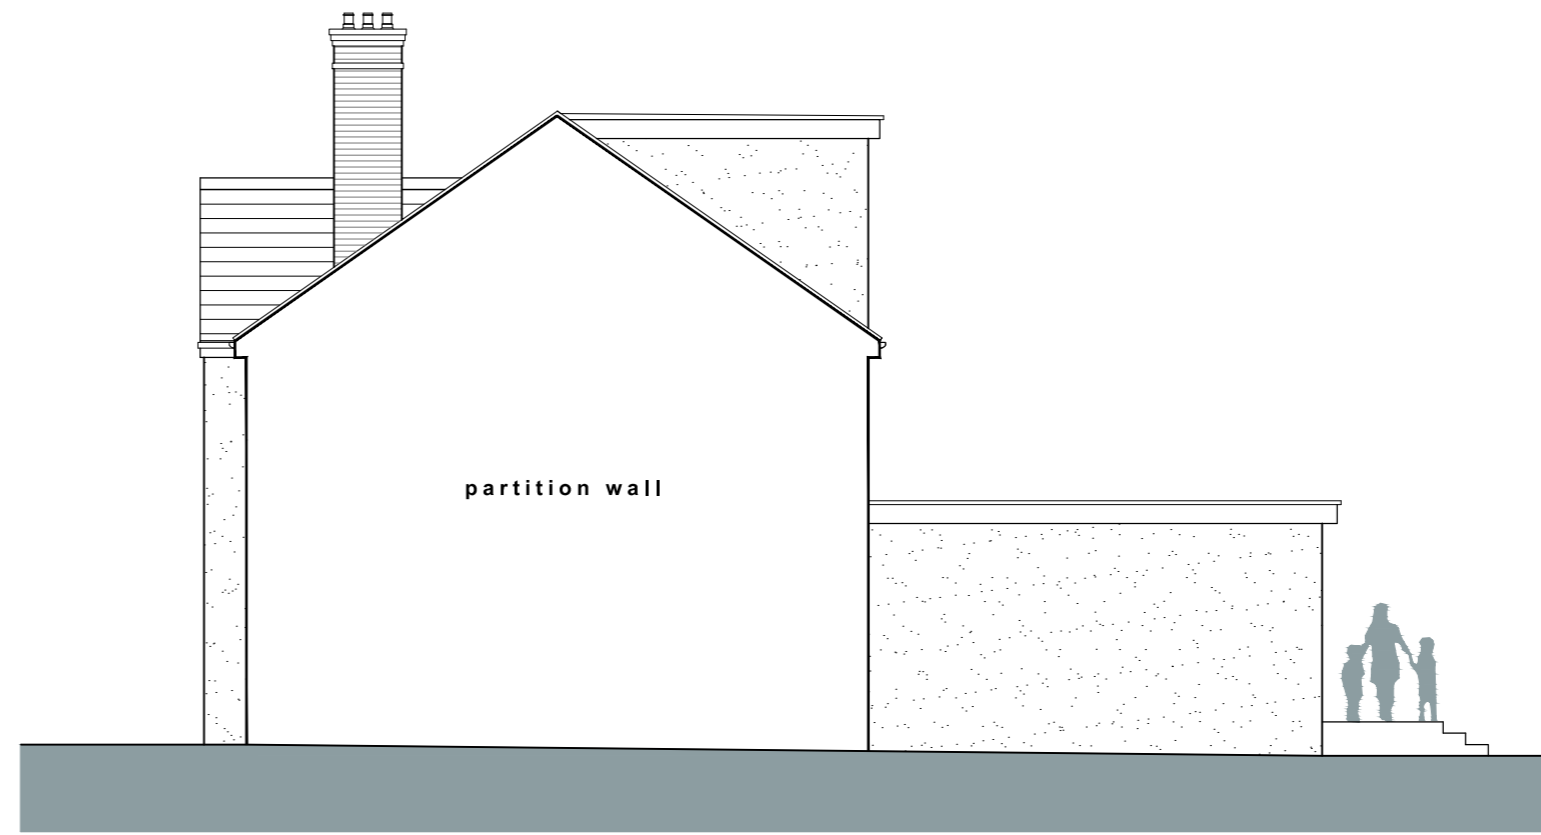

side elevation
(from neighbouring dwelling)
scale 1:100



Notes:
This drawing is for planning purposes only.
Do **NOT** scale this drawing for construction purposes.

CLIENT:	Aoife Connell					
PROJECT:	Proposed Change of Use from Dwellings to 2 No. Apartments 37 Ennismore Avenue, Greenford, UB6 0JJ					
TITLE:	Existing Elevations					
DATE:	SCALE:	SIZE:	DRAWN BY:	PLANNER:	DRAWING STATUS:	Version:
Sept 2023	1:100	A2	MM	Silas	Planning	V04