





Southwest / Front Elevation As Proposed  
 (Scale 1:100)




Southeast / Side Elevation As Proposed  
 (Scale 1:100)

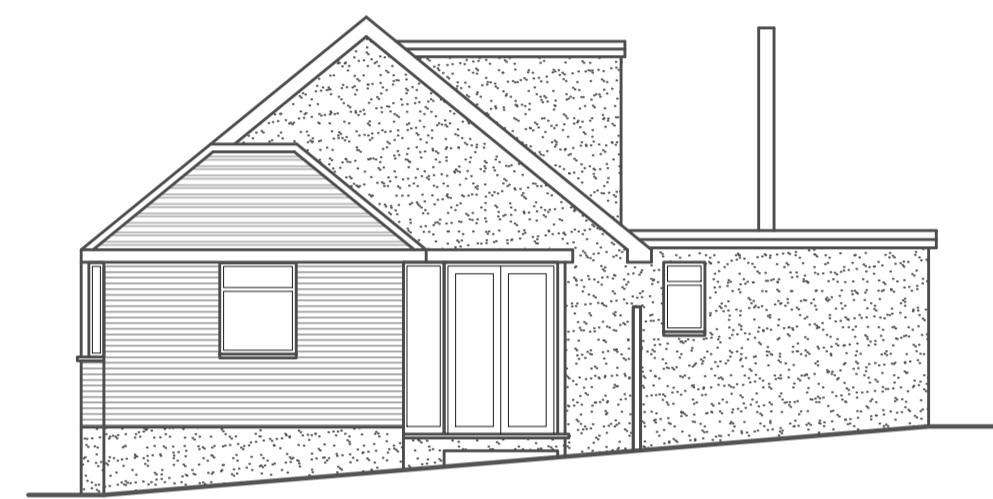

Northeast / Rear Elevation As Proposed  
 (Scale 1:100)

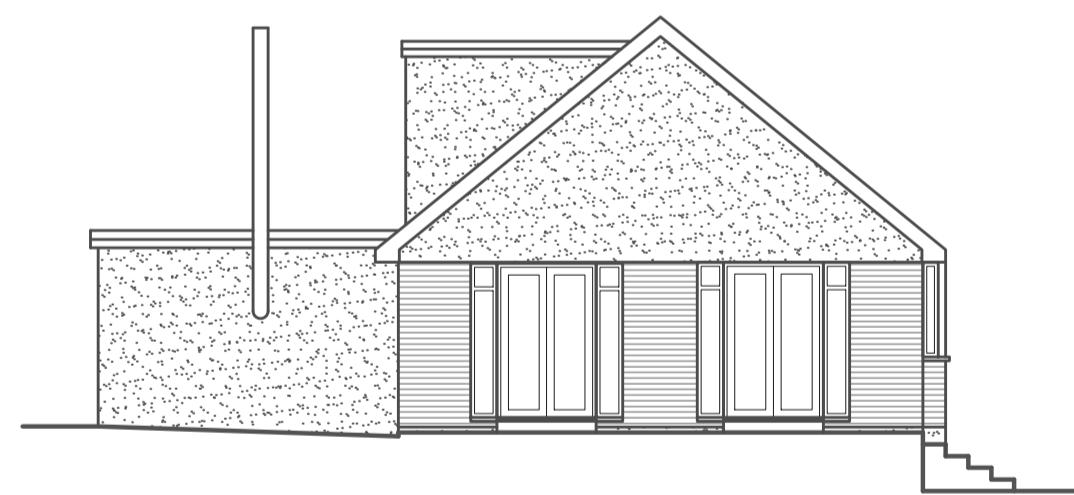


Northwest / Side Elevation As Proposed  
 (Scale 1:100)

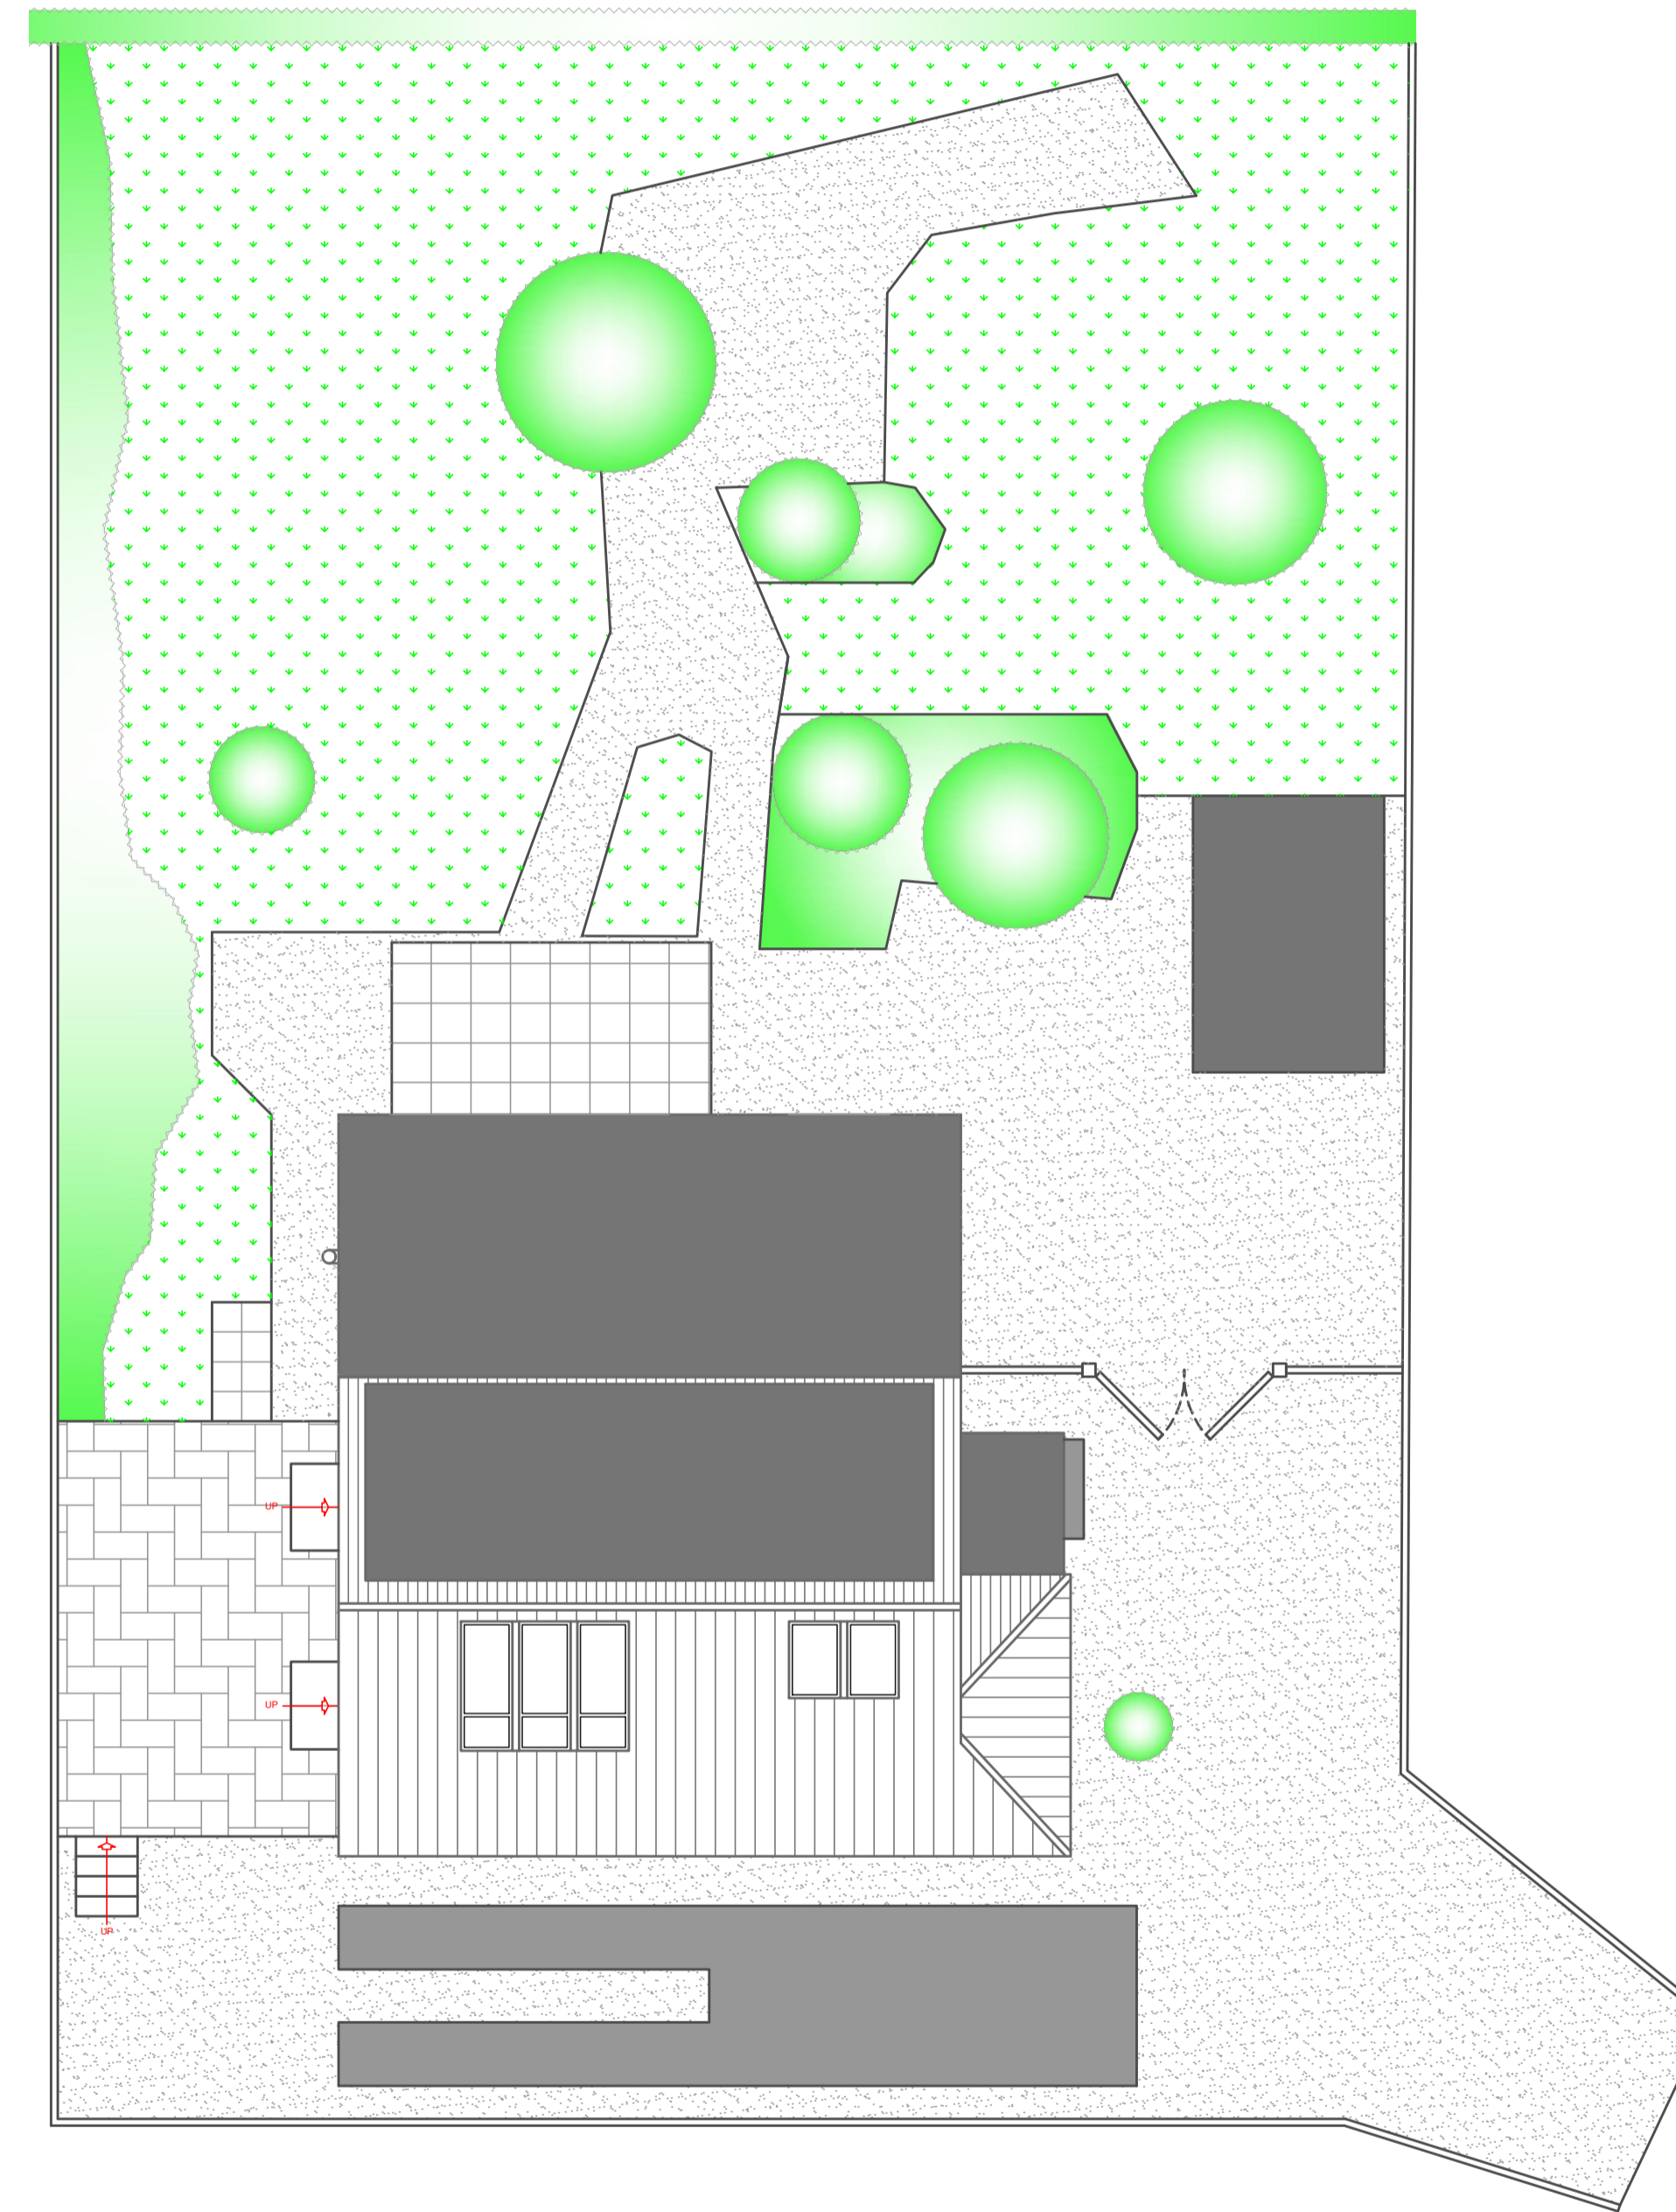


Site Plan As Proposed  
 (Scale 1:100)

EXTERNAL MATERIALS / FINISHES FOR PROJECT	
ROOF	Single Ply Membrane / EPDM / Felt / GRP to match Existing.
WALLS	Render to match Existing.
DOORS / WINDOWS	P.V.C.u to match Existing.
RAINWATER	P.V.C. to match Existing.

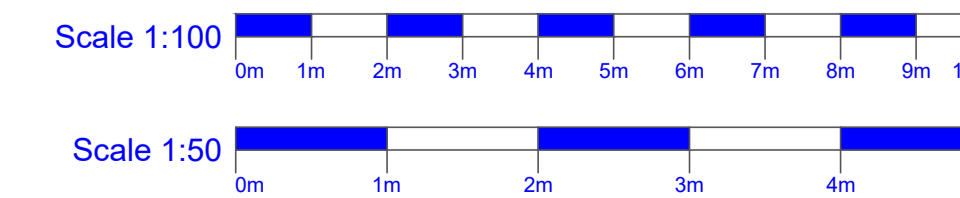

**Planning Permission**

Only figured dimensions on this drawing are to be worked from, all dimensions shown are millimetres unless otherwise stated. If any discrepancy is found between the drawings, the dimensions should be reported to the Site Engineer or the Client, before proceeding.

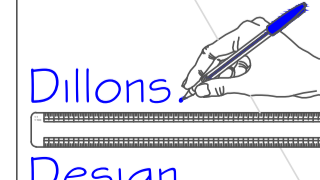Date	No.	Rev.	Model
Client <b>Mrs L. Stevens</b>		Job <b>9 Apple Close Exmouth Devon EX8 4QN</b>	
Scale <b>See Plans @ A1</b>	Drawn <b>T.J.D</b>		
Date <b>November 2023</b>	Checked <b>/</b>		
Drg No. <b>D036-23-R-103</b>		Drawing <b>Site And Elevations As Proposed</b>	
 Dillons Design Ltd. 76A Exeter Road Exmouth Devon EX8 1PZ		E-mail :- <a href="mailto:post@dillonsdesign.co.uk">post@dillonsdesign.co.uk</a> Web :- <a href="http://www.dillonsdesign.co.uk">www.dillonsdesign.co.uk</a> Tel :- 01395 272739 Fax :- 01395 272739	