



Site Plan As Existing
 (Scale 1:100)

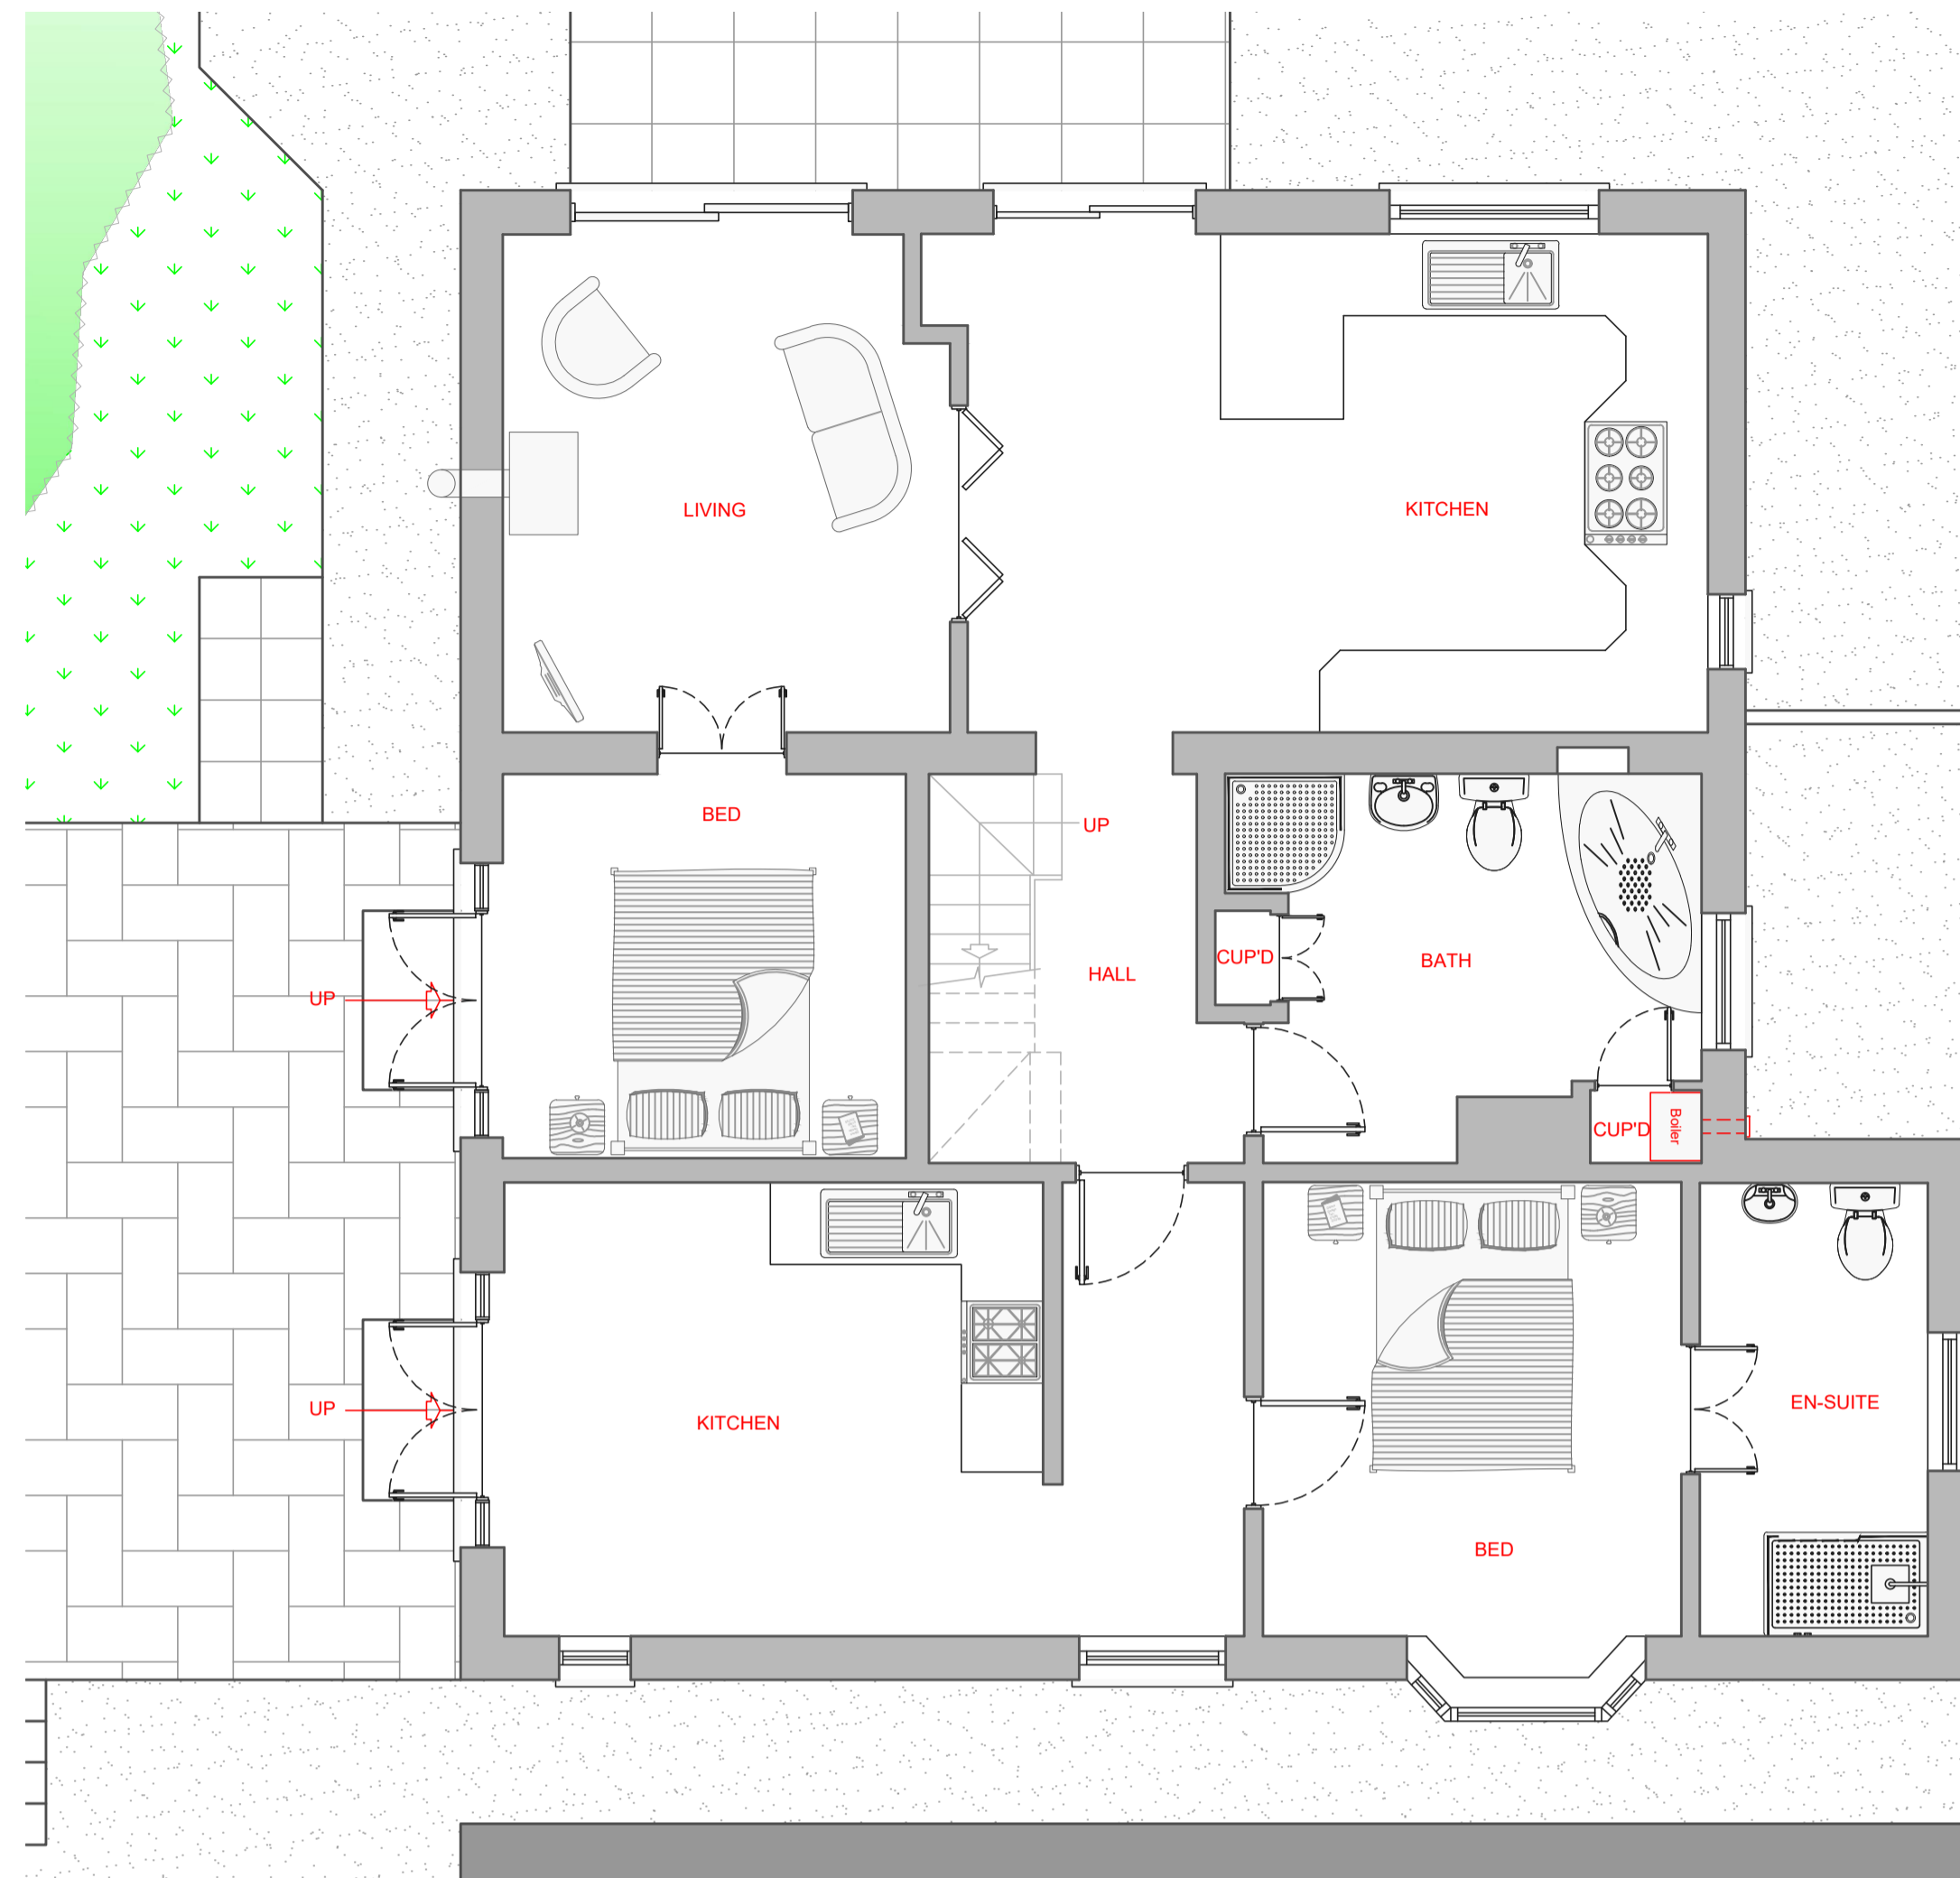


Ground Floor Plan As Existing
 (Scale 1:50)

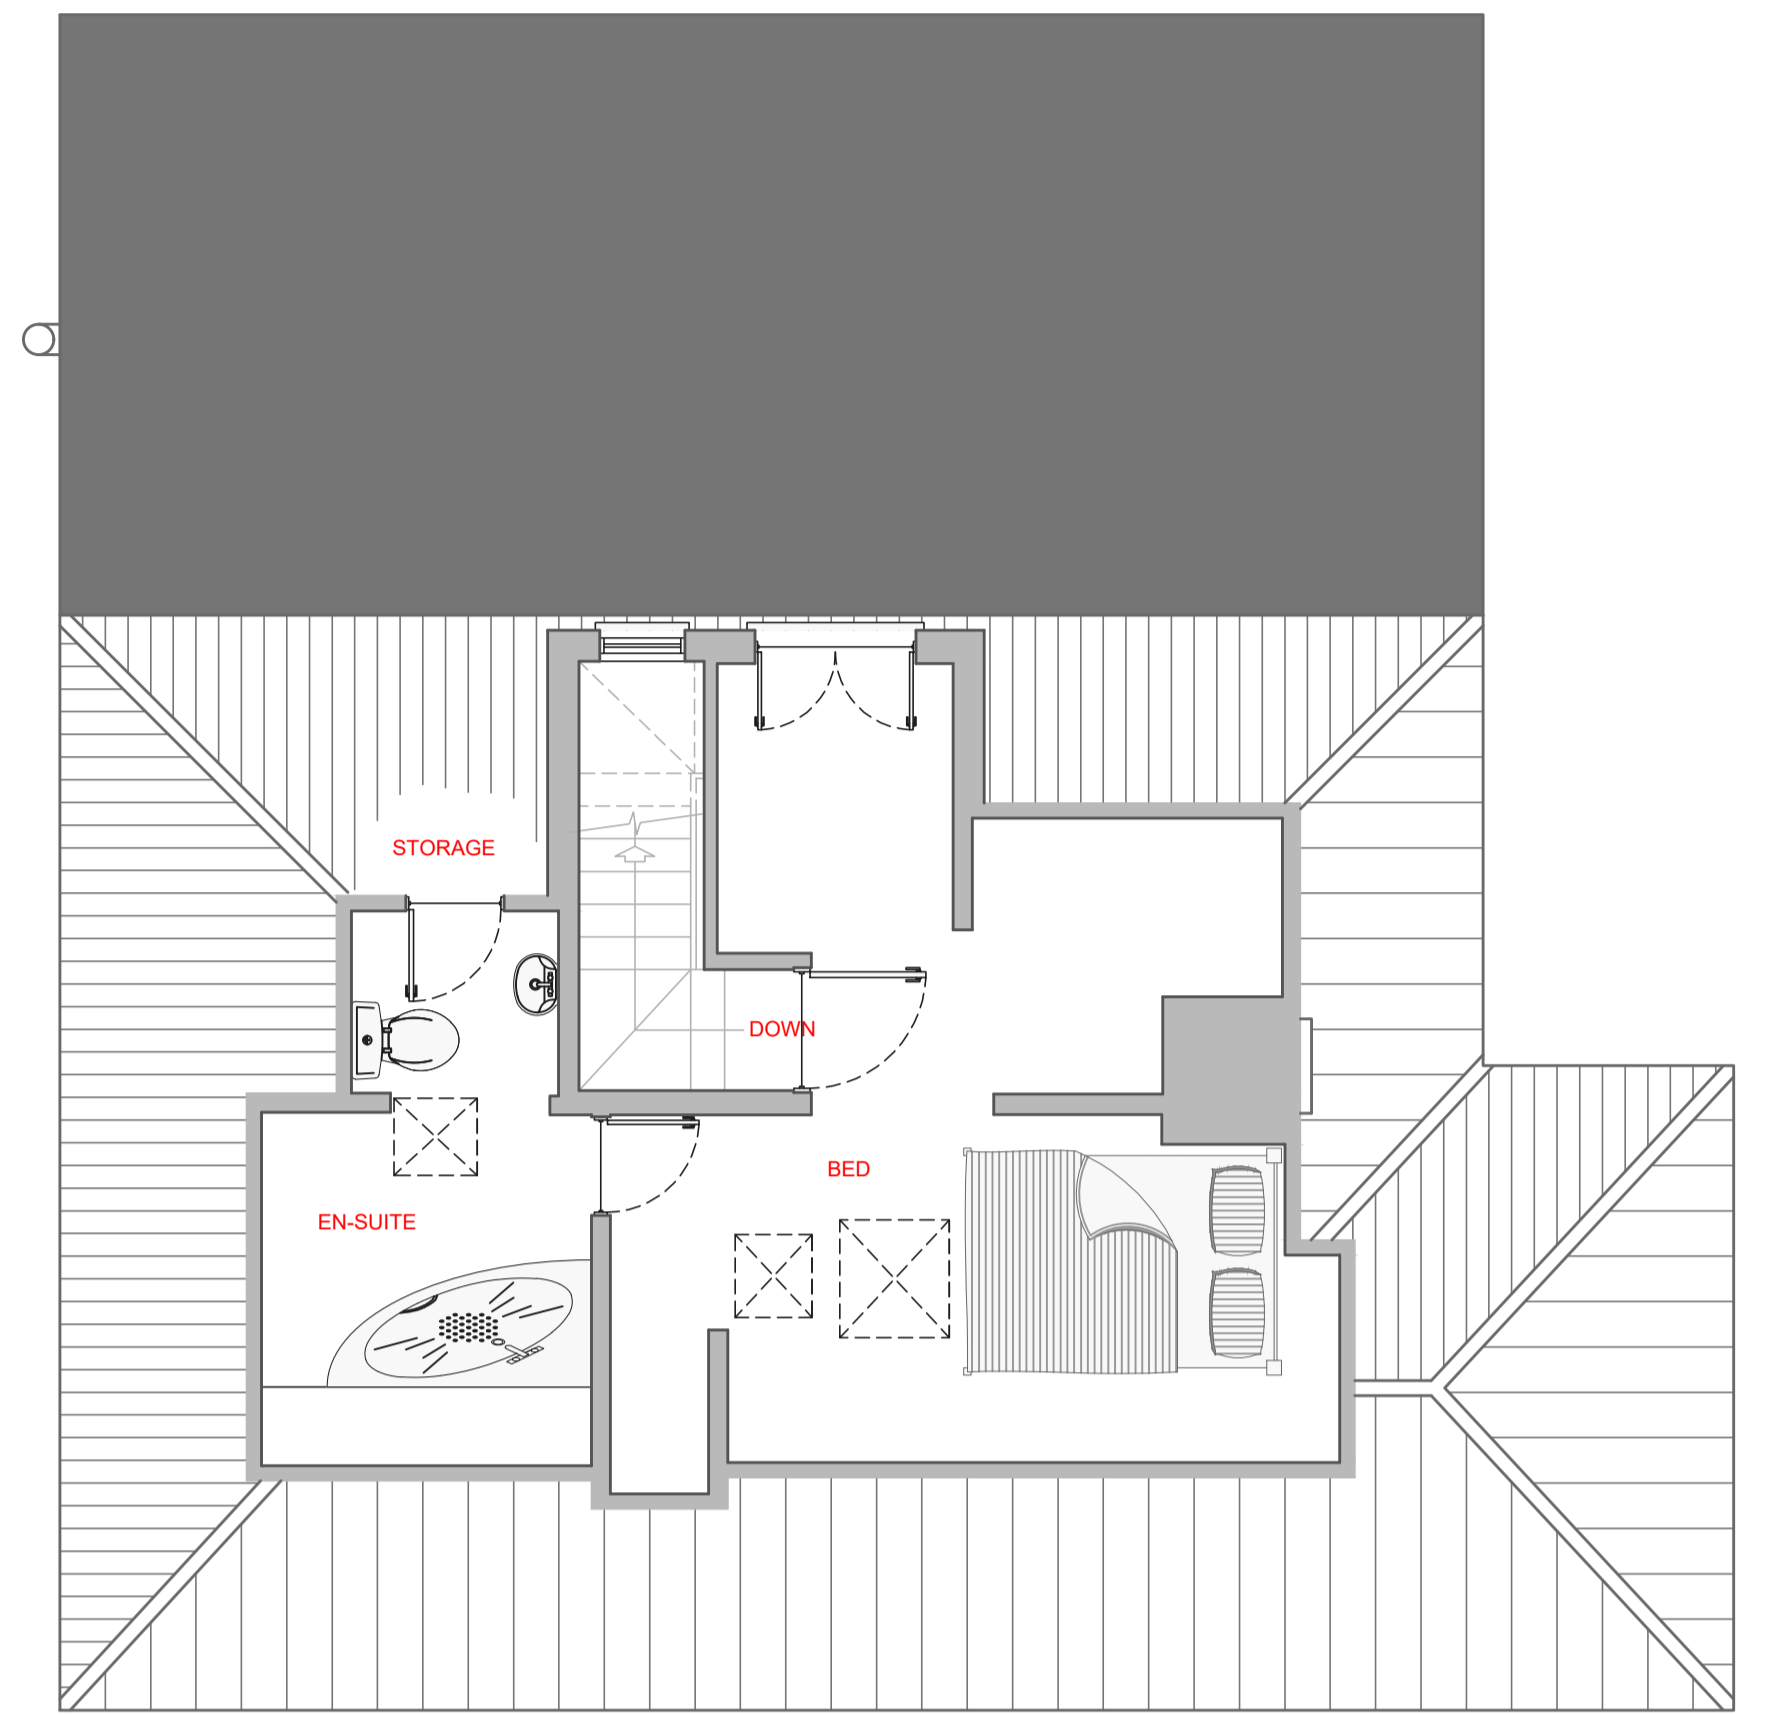

First Floor Plan As Existing
 (Scale 1:50)




Southwest / Front Elevation As Existing
 (Scale 1:100)

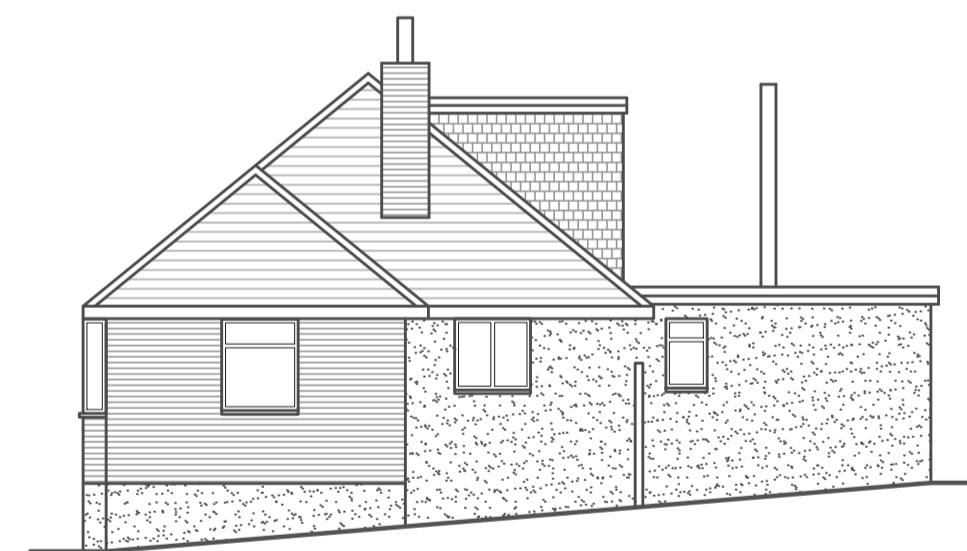

Southeast / Side Elevation As Existing
 (Scale 1:100)



Northeast / Rear Elevation As Existing
 (Scale 1:100)

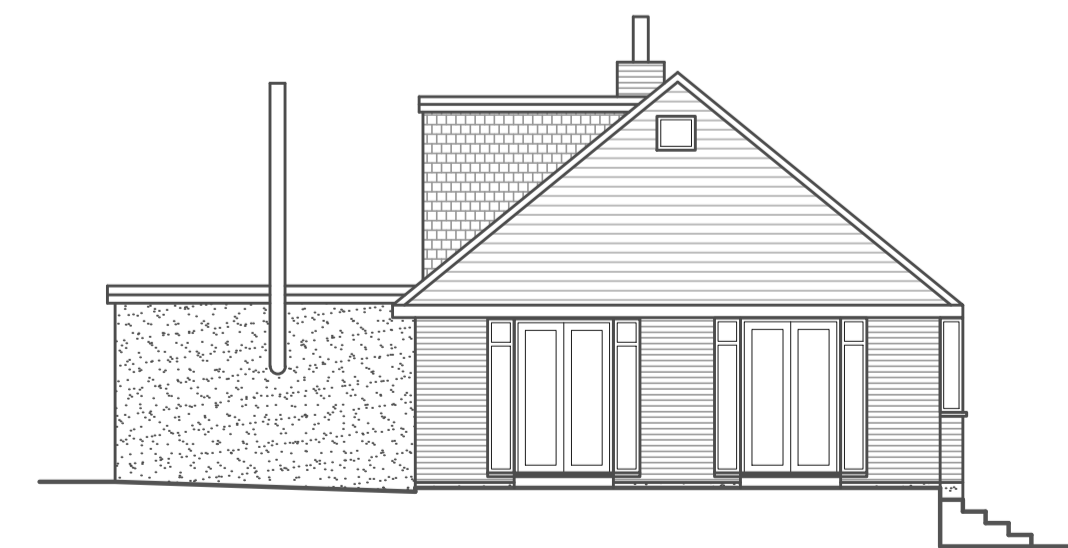

Northwest / Side Elevation As Existing
 (Scale 1:100)

Scale 1:100 0m 1m 2m 3m 4m 5m 6m 7m 8m 9m 10m

Scale 1:50 0m 1m 2m 3m 4m 5m

Planning Permission
 Only figured dimensions on this drawing are to be worked from, all dimensions shown are millimetres unless otherwise stated. Do not rely on this drawing for construction purposes, any discrepancies should be reported to the Site Agent or the Client, before proceeding.

Date	No.	Rev.	Model
Client	Mrs L. Stevens		Job 9 Apple Close Exmouth Devon EX8 4QN
Scale	See Plans @ A1	Drawn T.J.D	
Date	November 2023	Checked /	
Dwg No.	D036-23-R-101		Drawing Site, Floor Plans And Elevations As Existing
Dillons Design Ltd. 76A Exeter Road Exmouth Devon EX8 1PZ			E-mail -> post@dillonsdesign.co.uk Web -> www.dillonsdesign.co.uk
Tel -> 01395 272739 Fax -> 01395 272739			