



Copyright in the design and this drawing is the property of RESI. Reproduction in whole or in part is forbidden without written sanction of RESI. This drawing must be read in conjunction with all other relevant documentation and drawings.

RESI accepts no liability for any expense, loss or damage of whatsoever nature and however arising from any variation which has not been referred to them and their approval obtained.

Print out to actual scale. Do not scale, except unless for Planning purposes. All dimensions to be cross-checked on-site prior to manufacture and construction. Any discrepancies to be reported to RESI immediately.

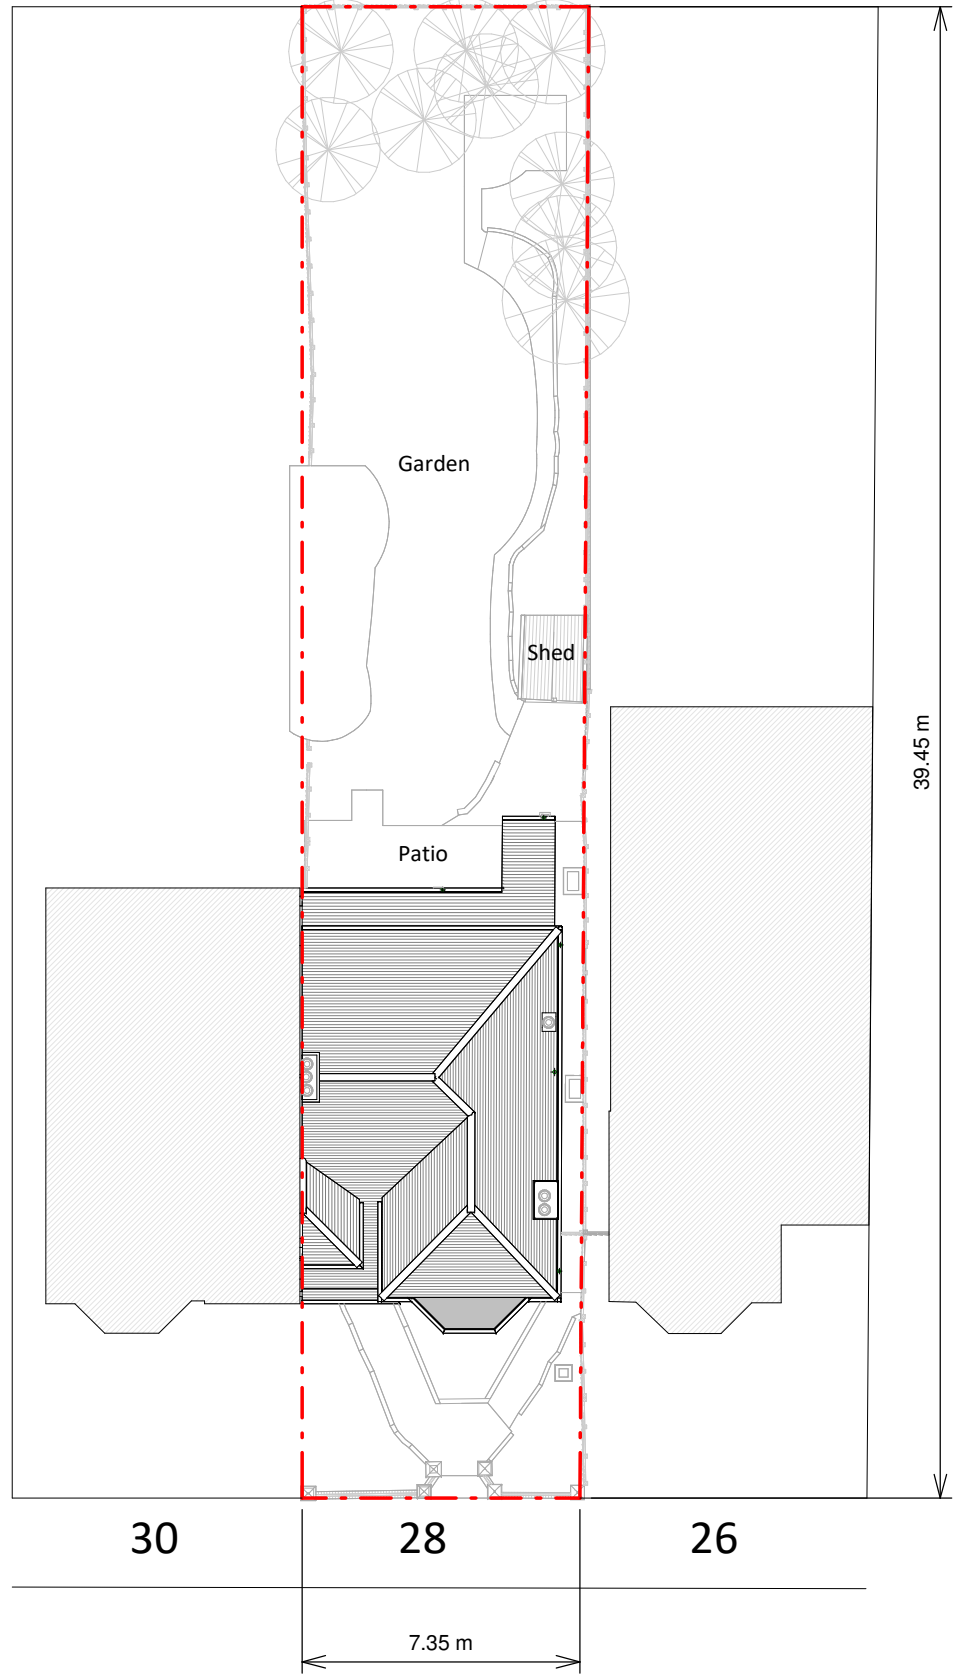

Existing Block Plan

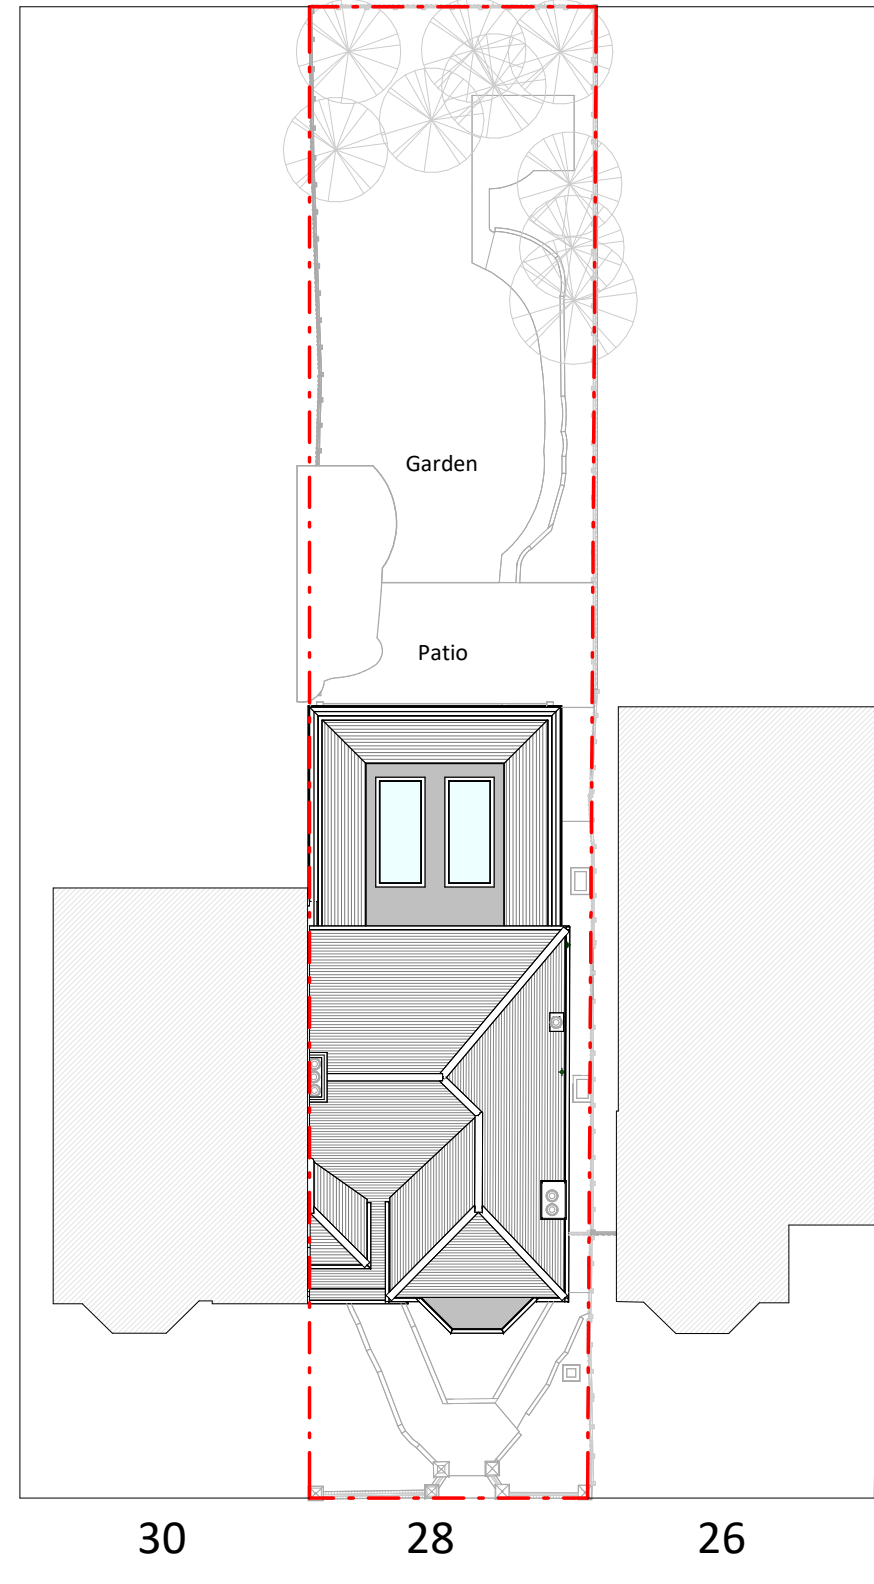


Proposed Block Plan

NOTES

KEY

Neighbouring context - - - Boundary line

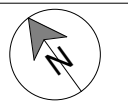

Revision

Rev	Notes	Date
A	Planning Issue	03/11/2023



Job Title
Proposed ground rear extension, internal alterations, floor plan redesign and all associated works at 28 Sunset Road, London, SE5 8EA

Drawing Status
Planning Drawings

Client
Jo Skinner

Drawing Title
Block Plans

Scale
1 : 200 @ A3

Drawn
AR

Date
Oct 2023

Checked
RA

Drawing No.
B197404-3000

REV
A

