



Copyright in the design and this drawing is the property of RESI. Reproduction in whole or in part without the written consent of RESI is prohibited. This drawing must be used in conjunction with all other relevant documentation and drawings.

RESI accepts no liability for any expense, loss or damage of whatsoever nature and however arising from any information which has not been referred to them and their approval obtained.


Plans not to actual scale. Do not scale, except unless for printing purposes. All dimensions to be cross checked on site prior to construction and completion. No discrepancies to be reported to RESI immediately.

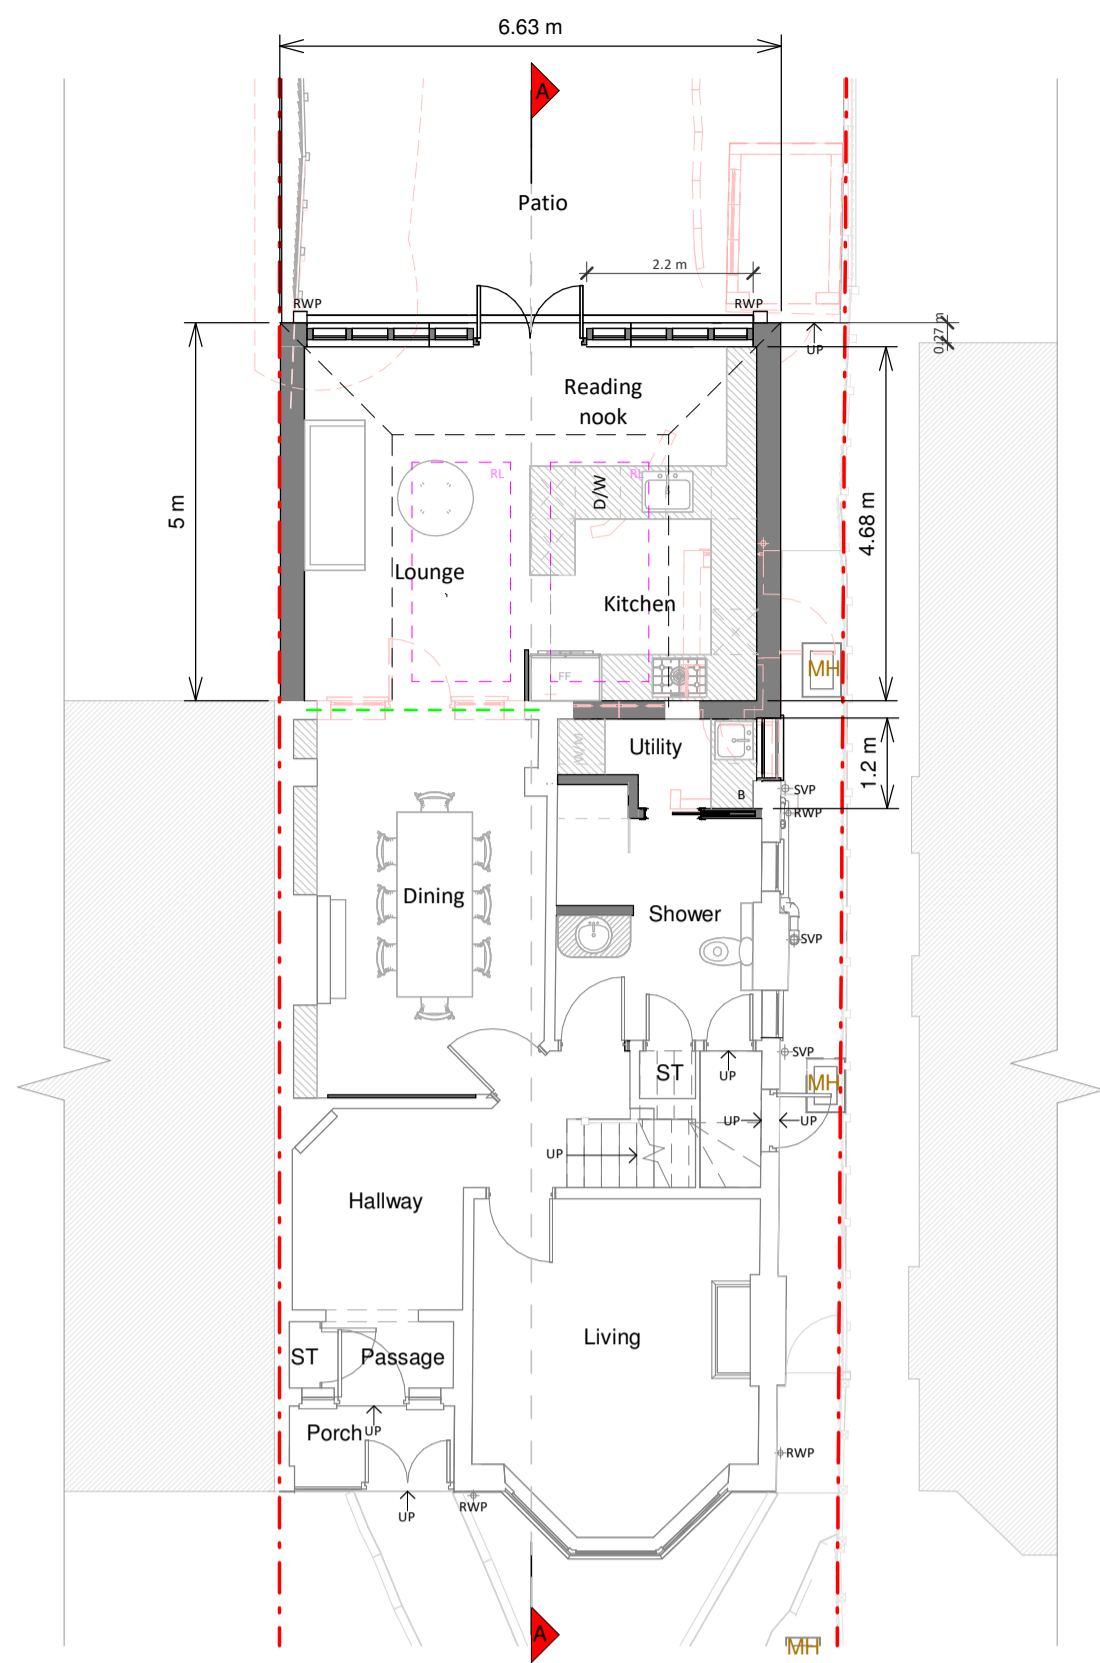


Ground Floor Plan

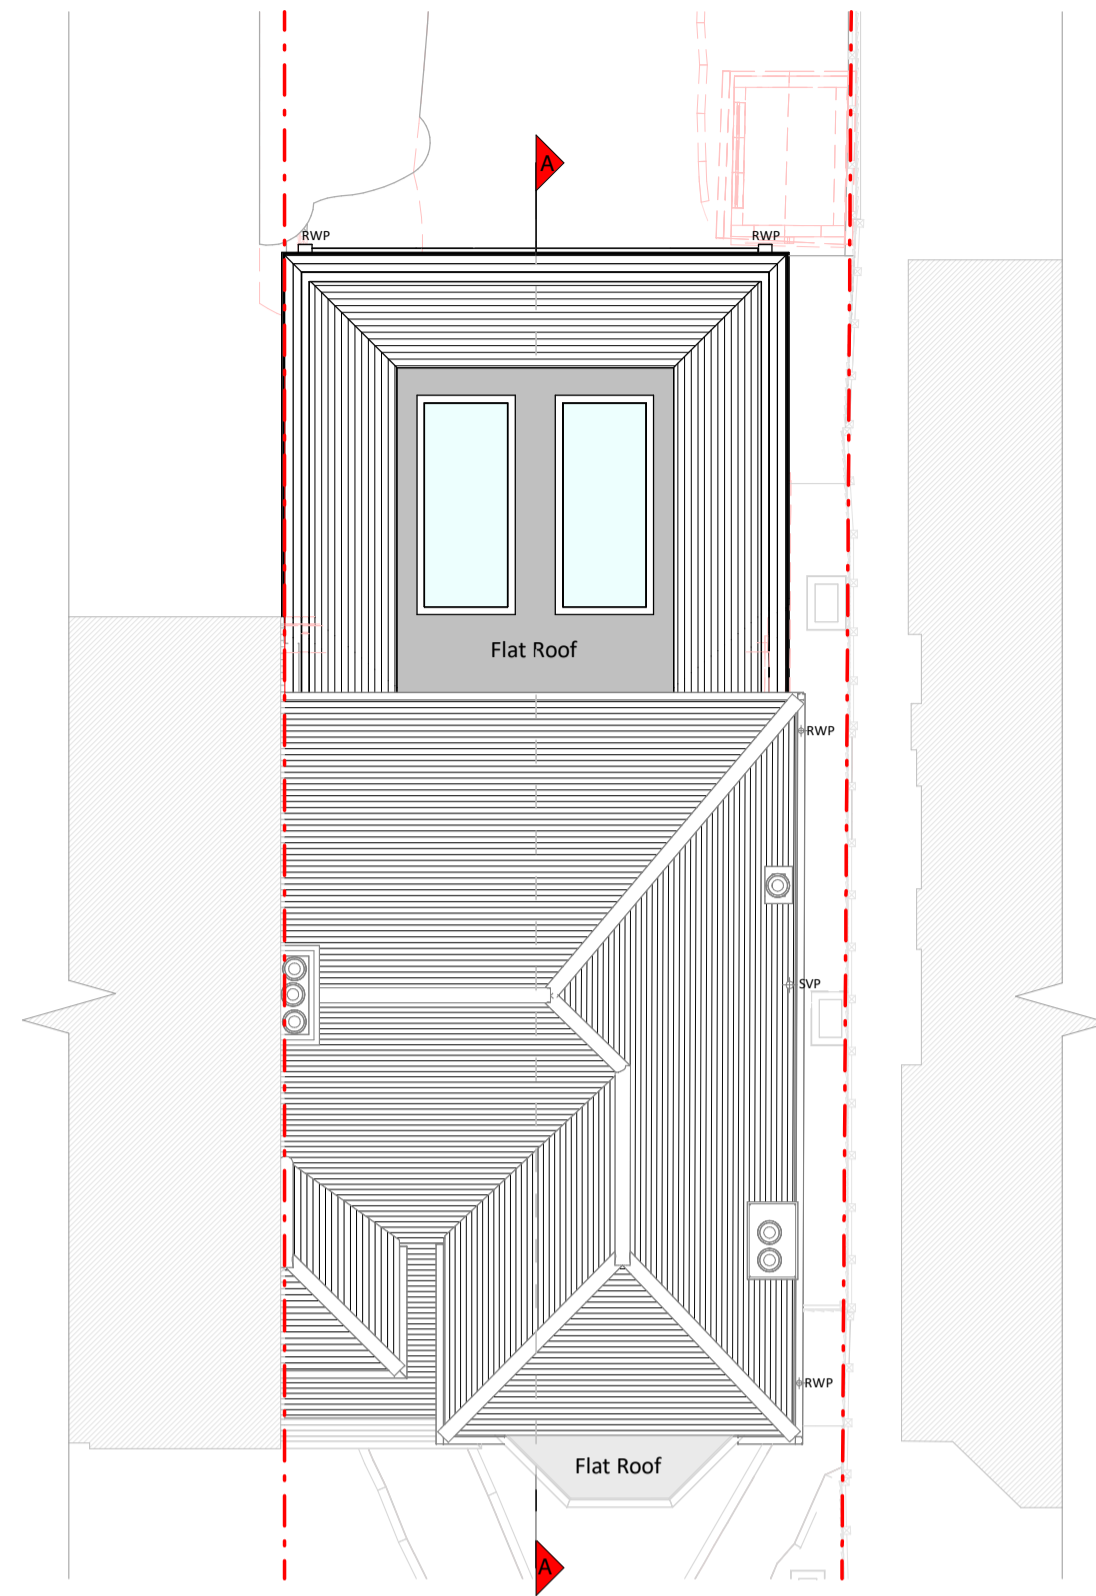


Roof Plan

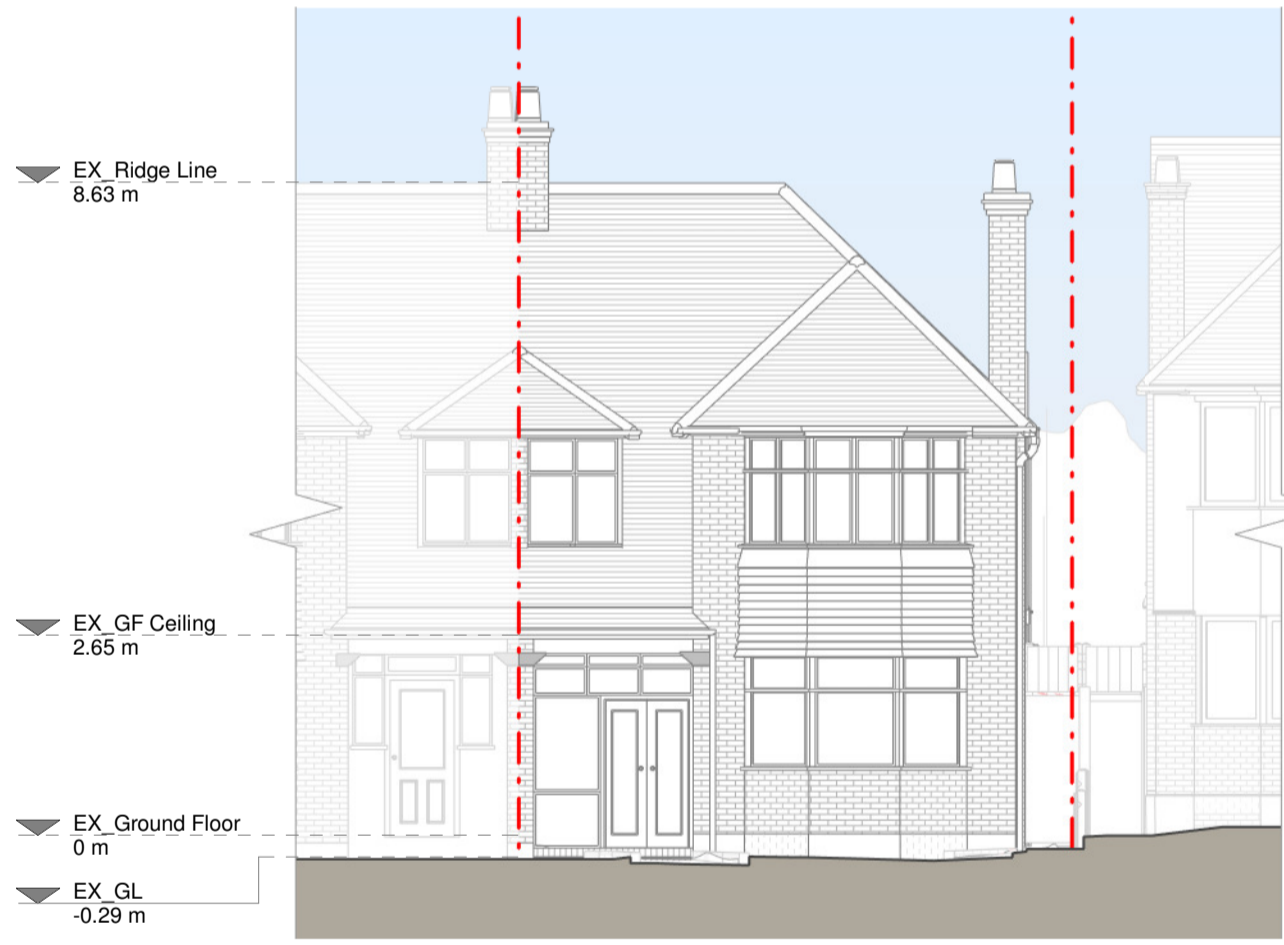


Front Elevation

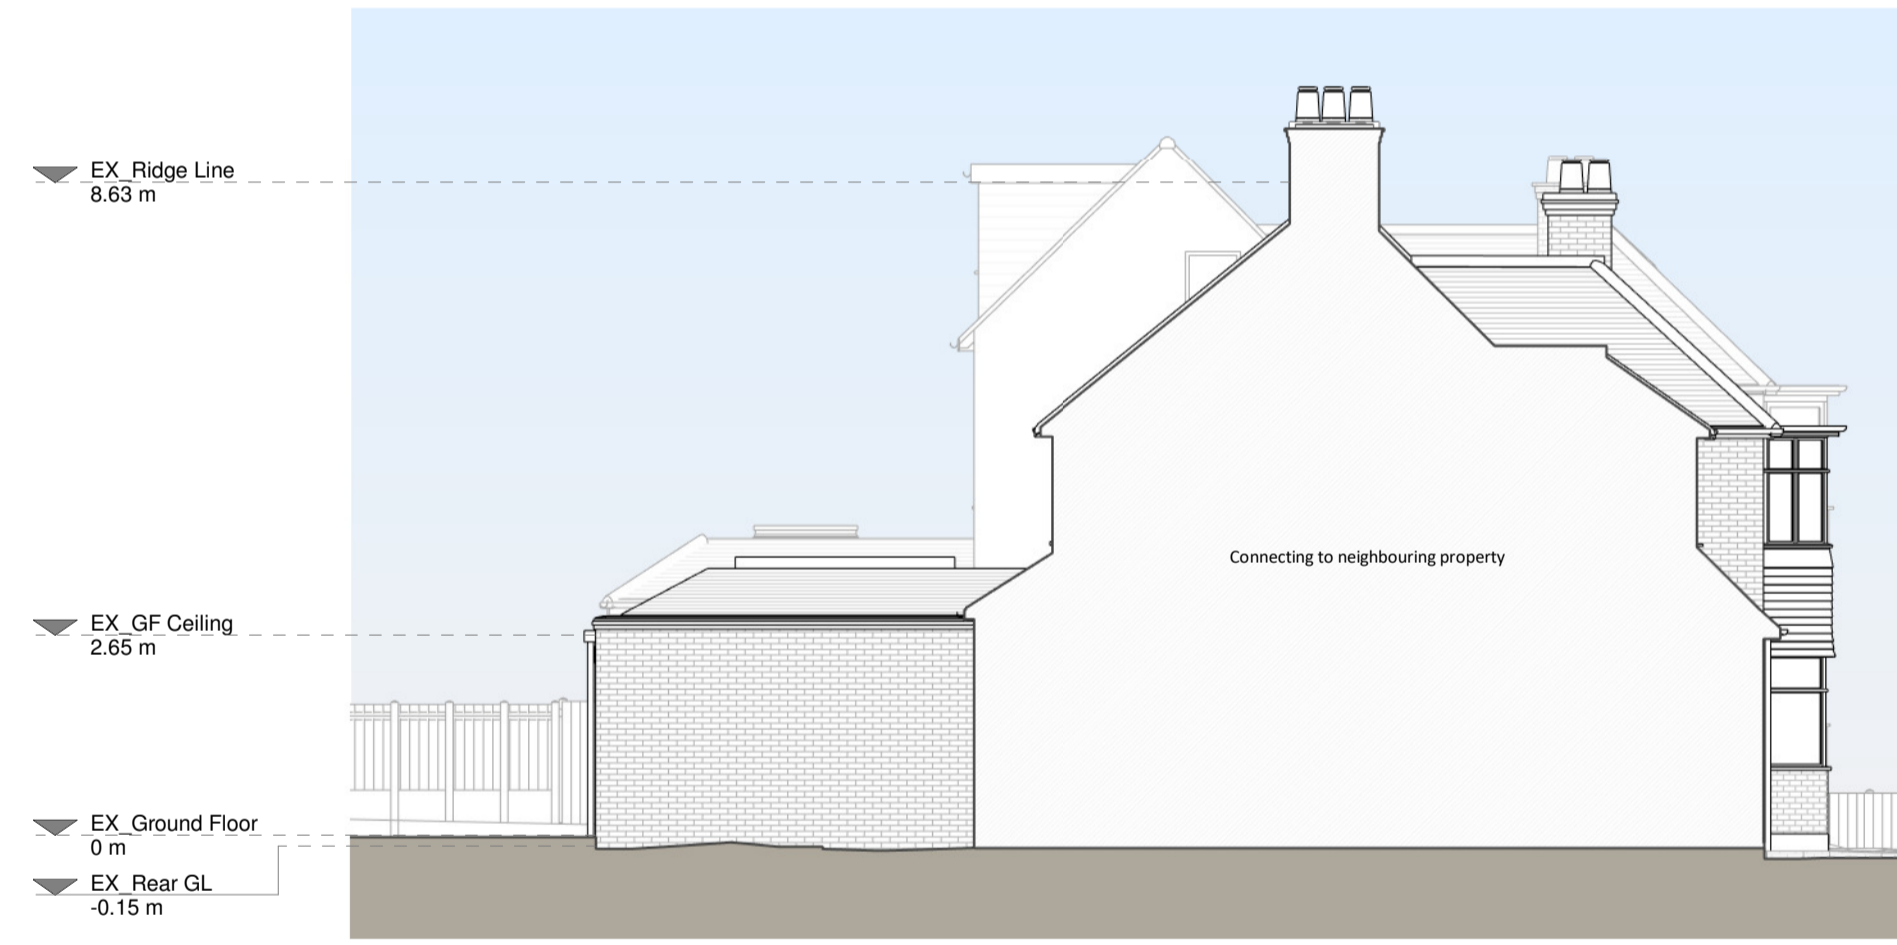

Left Side Elevation

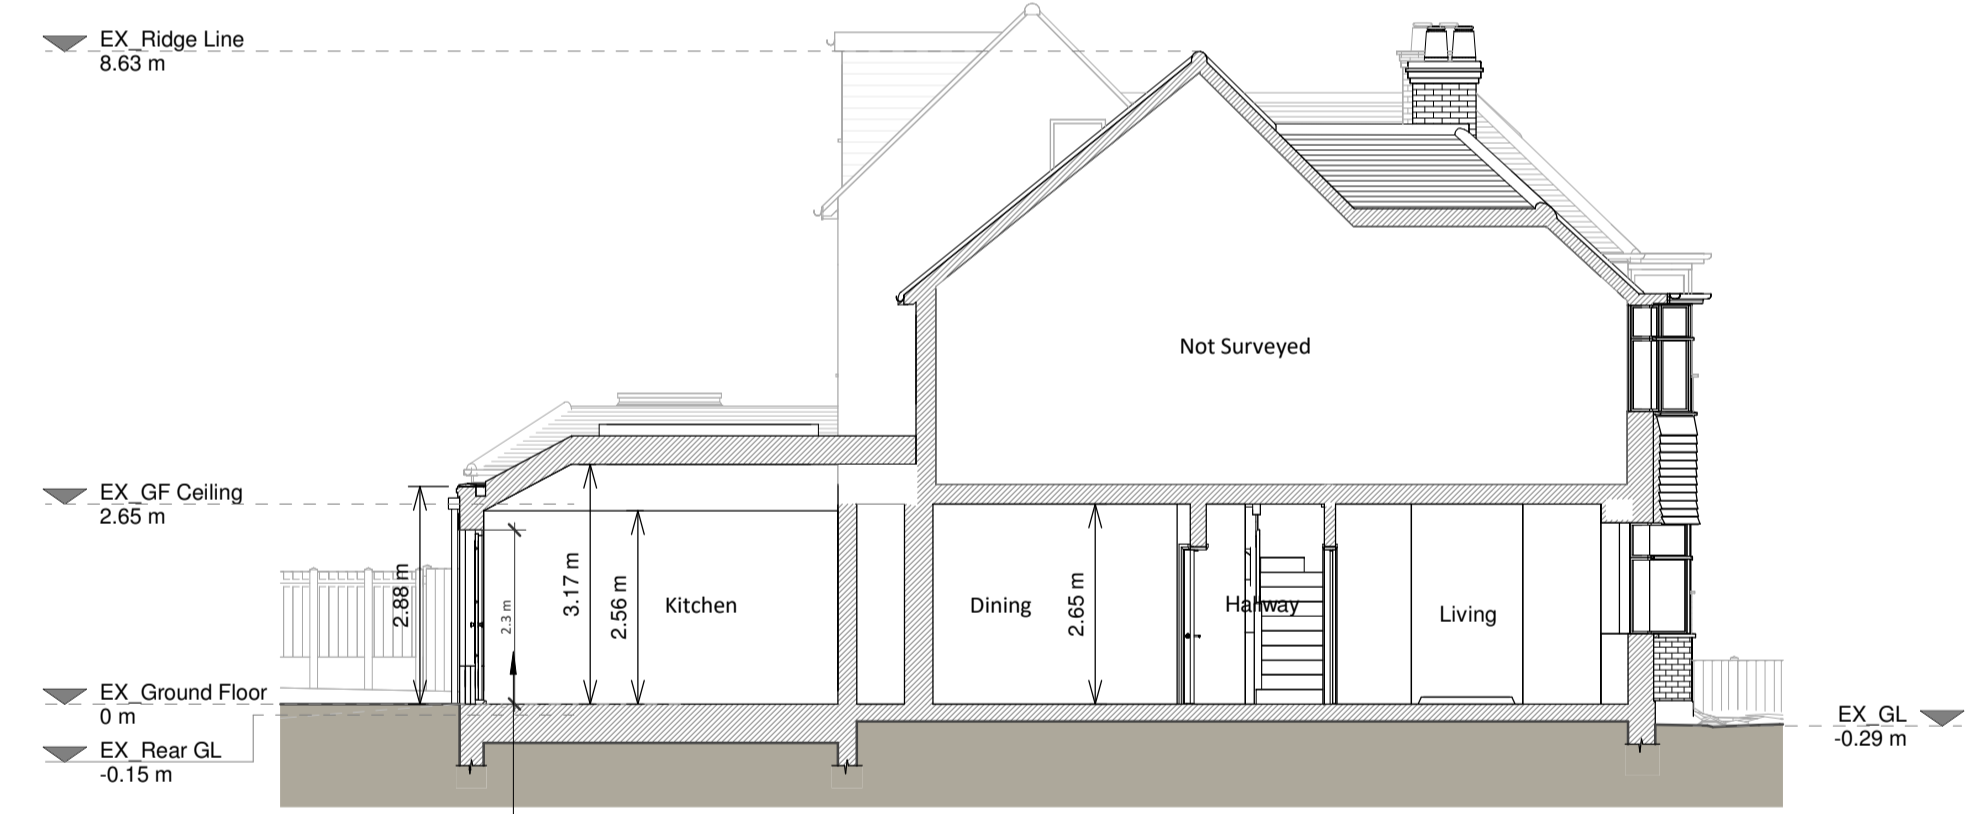

Section A - A

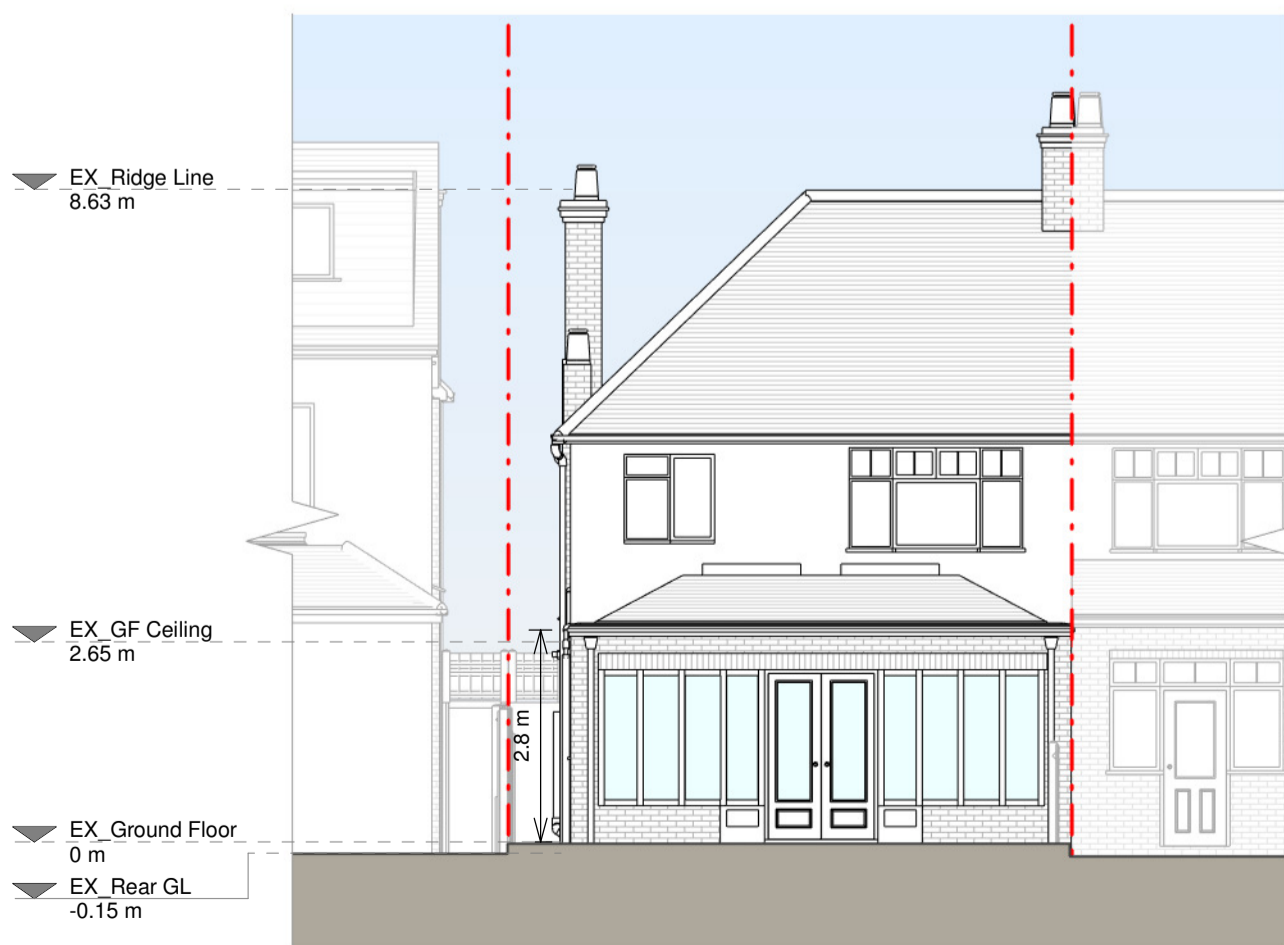

Rear Elevation



Right Side Elevation

Proposed Materials

- Brickwork / Walls - Brick walls to match existing
- Pitched roof - To match existing
- Flat roof - Fibreglass or similar
- Windows - Timber windows
- Doors - Timber doors
- RWPP's / Gutter's / Fascia's - to match existing

KEY

Existing walls	Boundary line
Proposed walls	Proposed beam
Proposed furniture	Proposed drainage
Proposed staircase	Existing removed
Proposed windows	1.5m head height
Proposed rooflight	1.8m head height



Revision

Rev	Notes	Date
A	Planning Issue	03/11/2023



Job Title
 Proposed ground rear extension, internal alterations, floor plan redesign and all associated works at 28 Sunset Road, London, SE5 8EA

Drawing Status
 Planning Drawings

Client
 Jo Skinner

Drawing Title
 Proposed Drawings

Scale	Drawn
1:100 @ A1	AR
Date	Checked
Oct 2023	RA
Drawing No.	Rev
8197404-3100	A

