

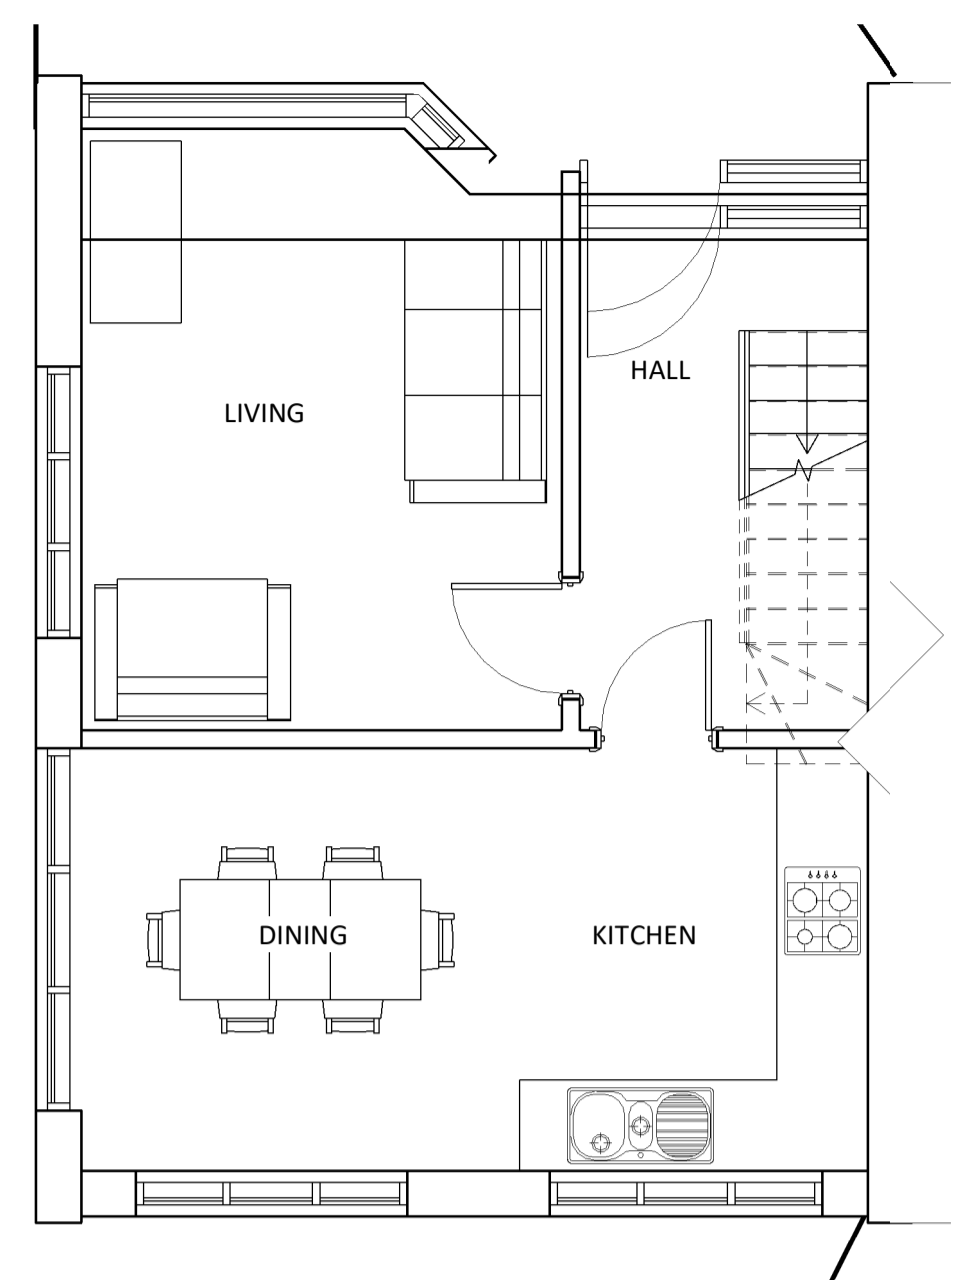



Responsibility is not accepted for errors made by others in scaling from this drawing.
All construction information should be taken from figured dimensions only.

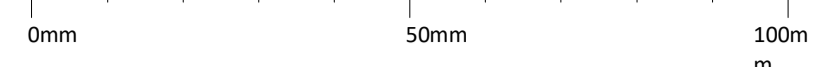


Proposed Ground Floor Plan
1:50

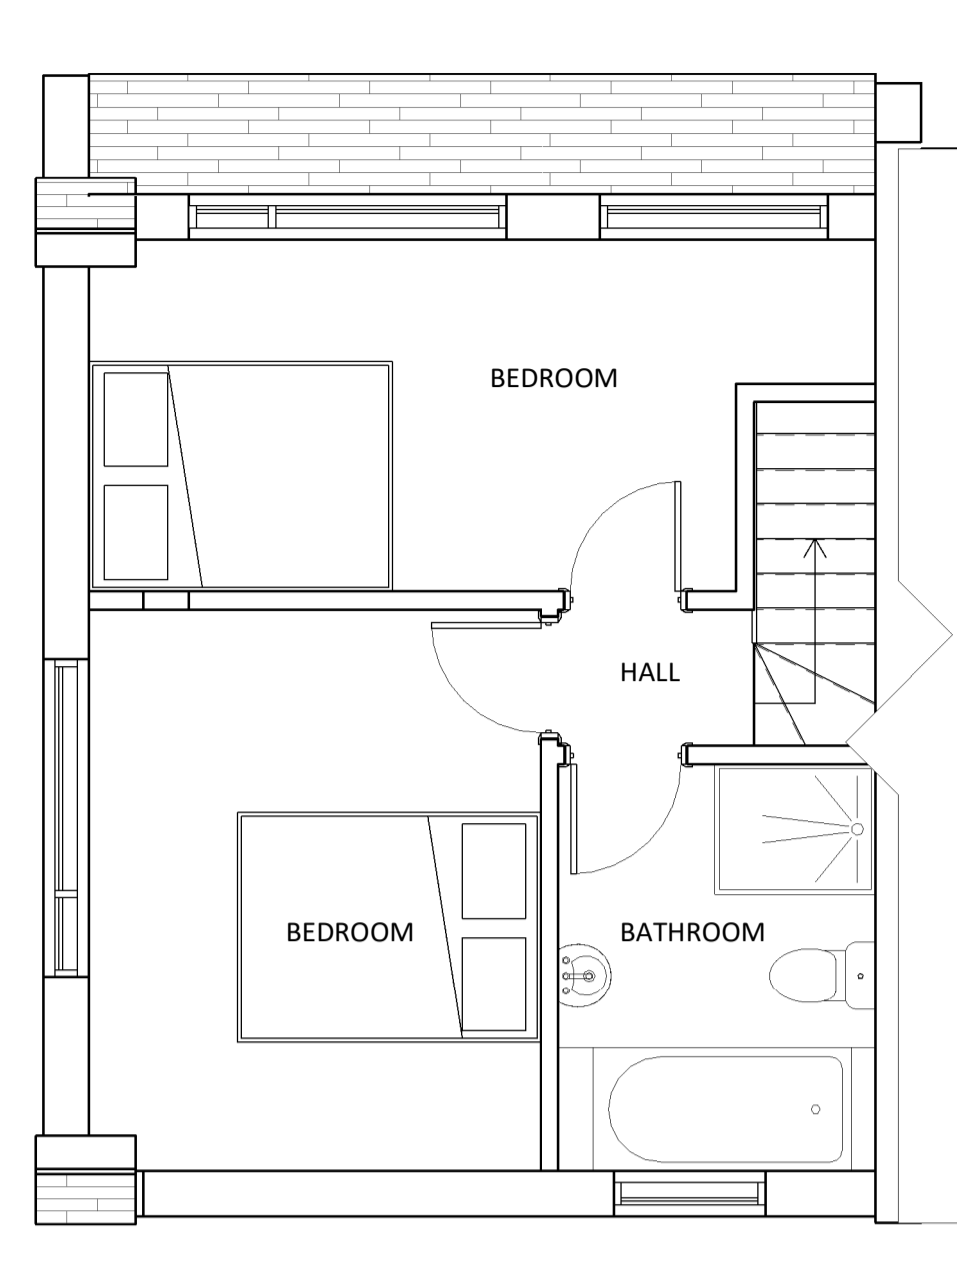

Proposed First Floor Plan
1:50

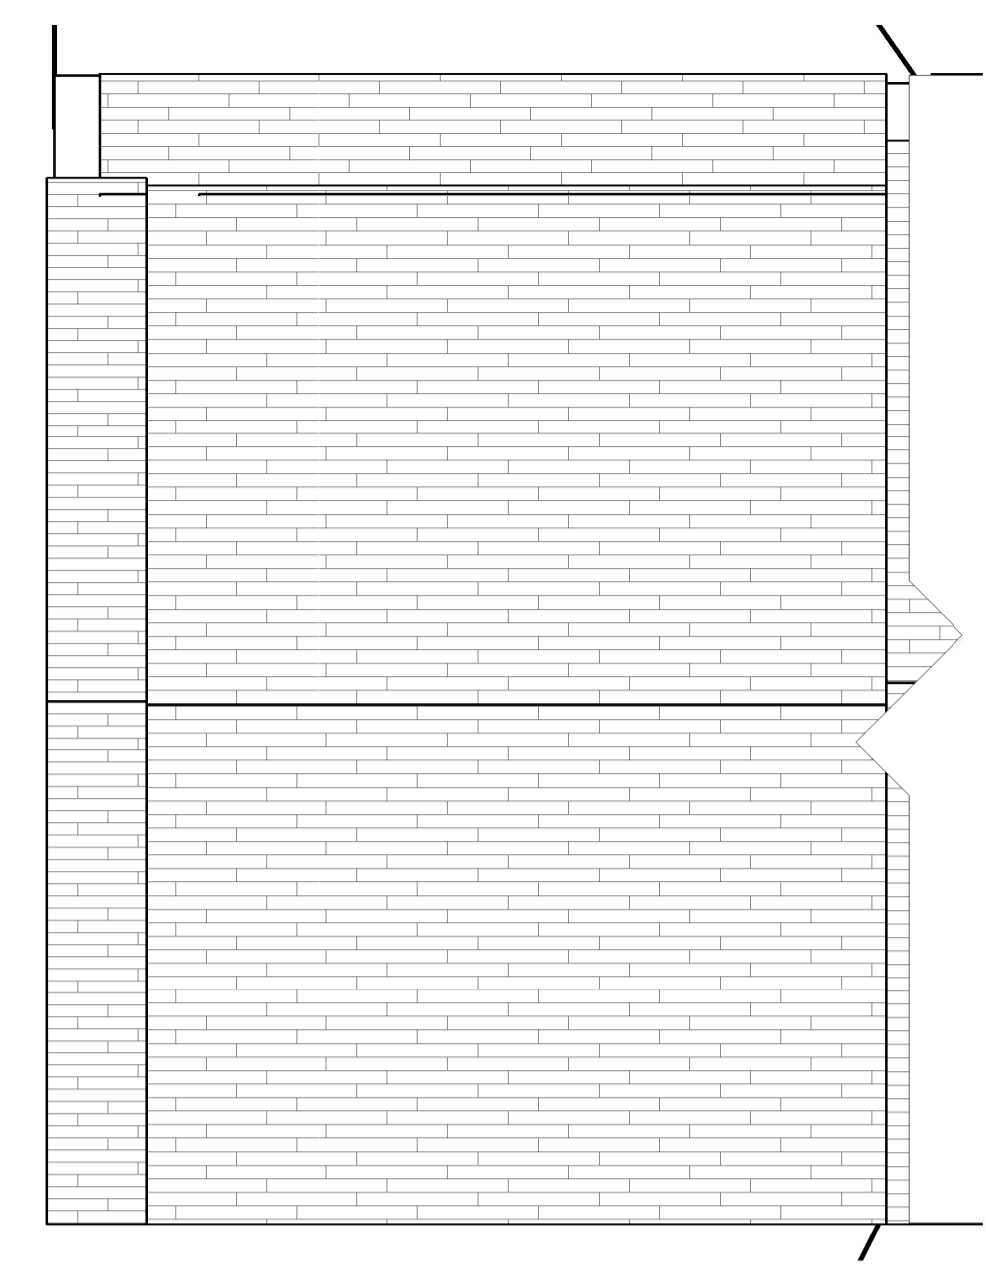

Proposed Roof Plan
1:50

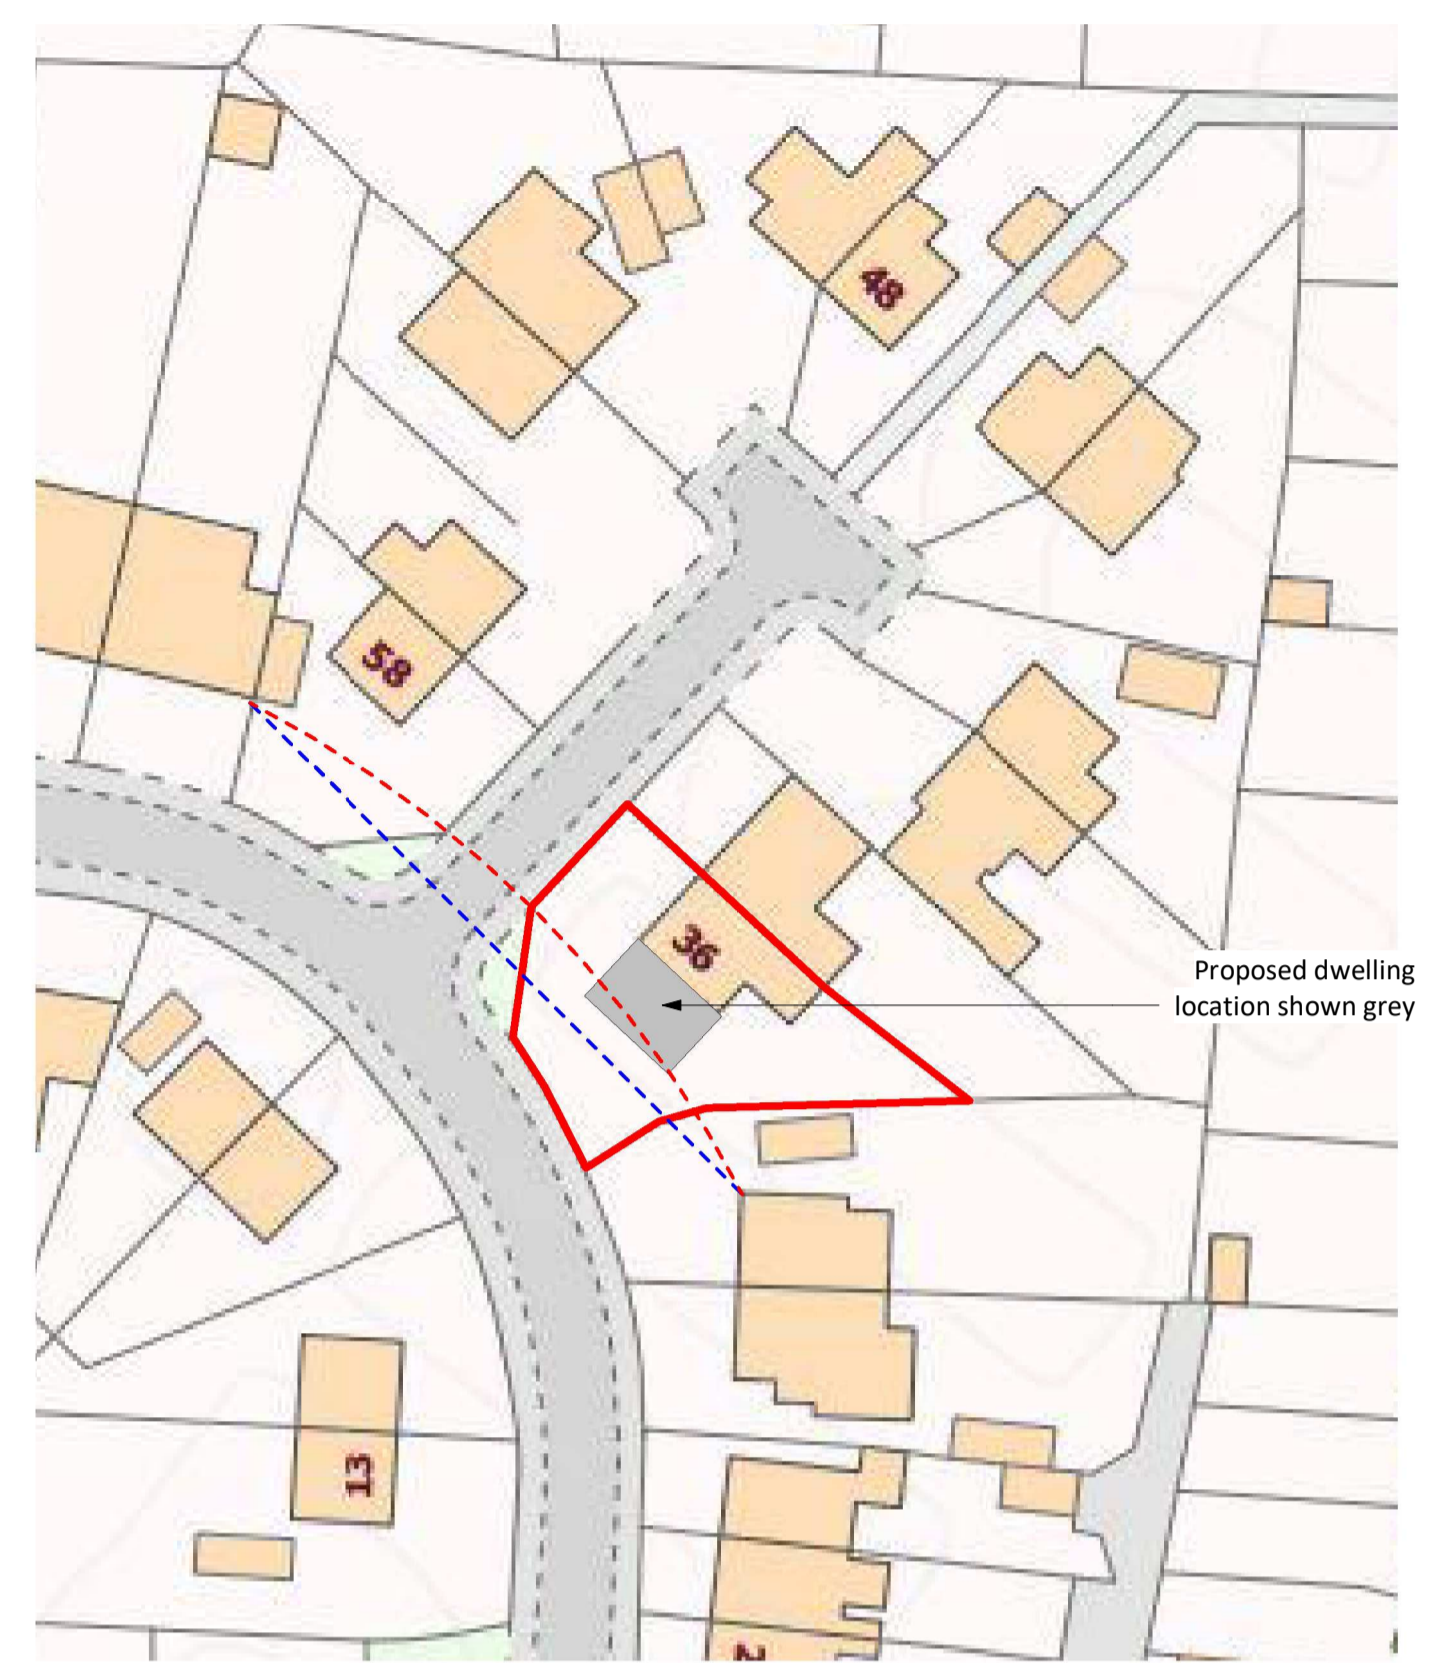

Block Plan
1:500




Proposed Rear Elevation
1:50




Proposed Left Elevation
1:50



Proposed Front Elevation
1:50

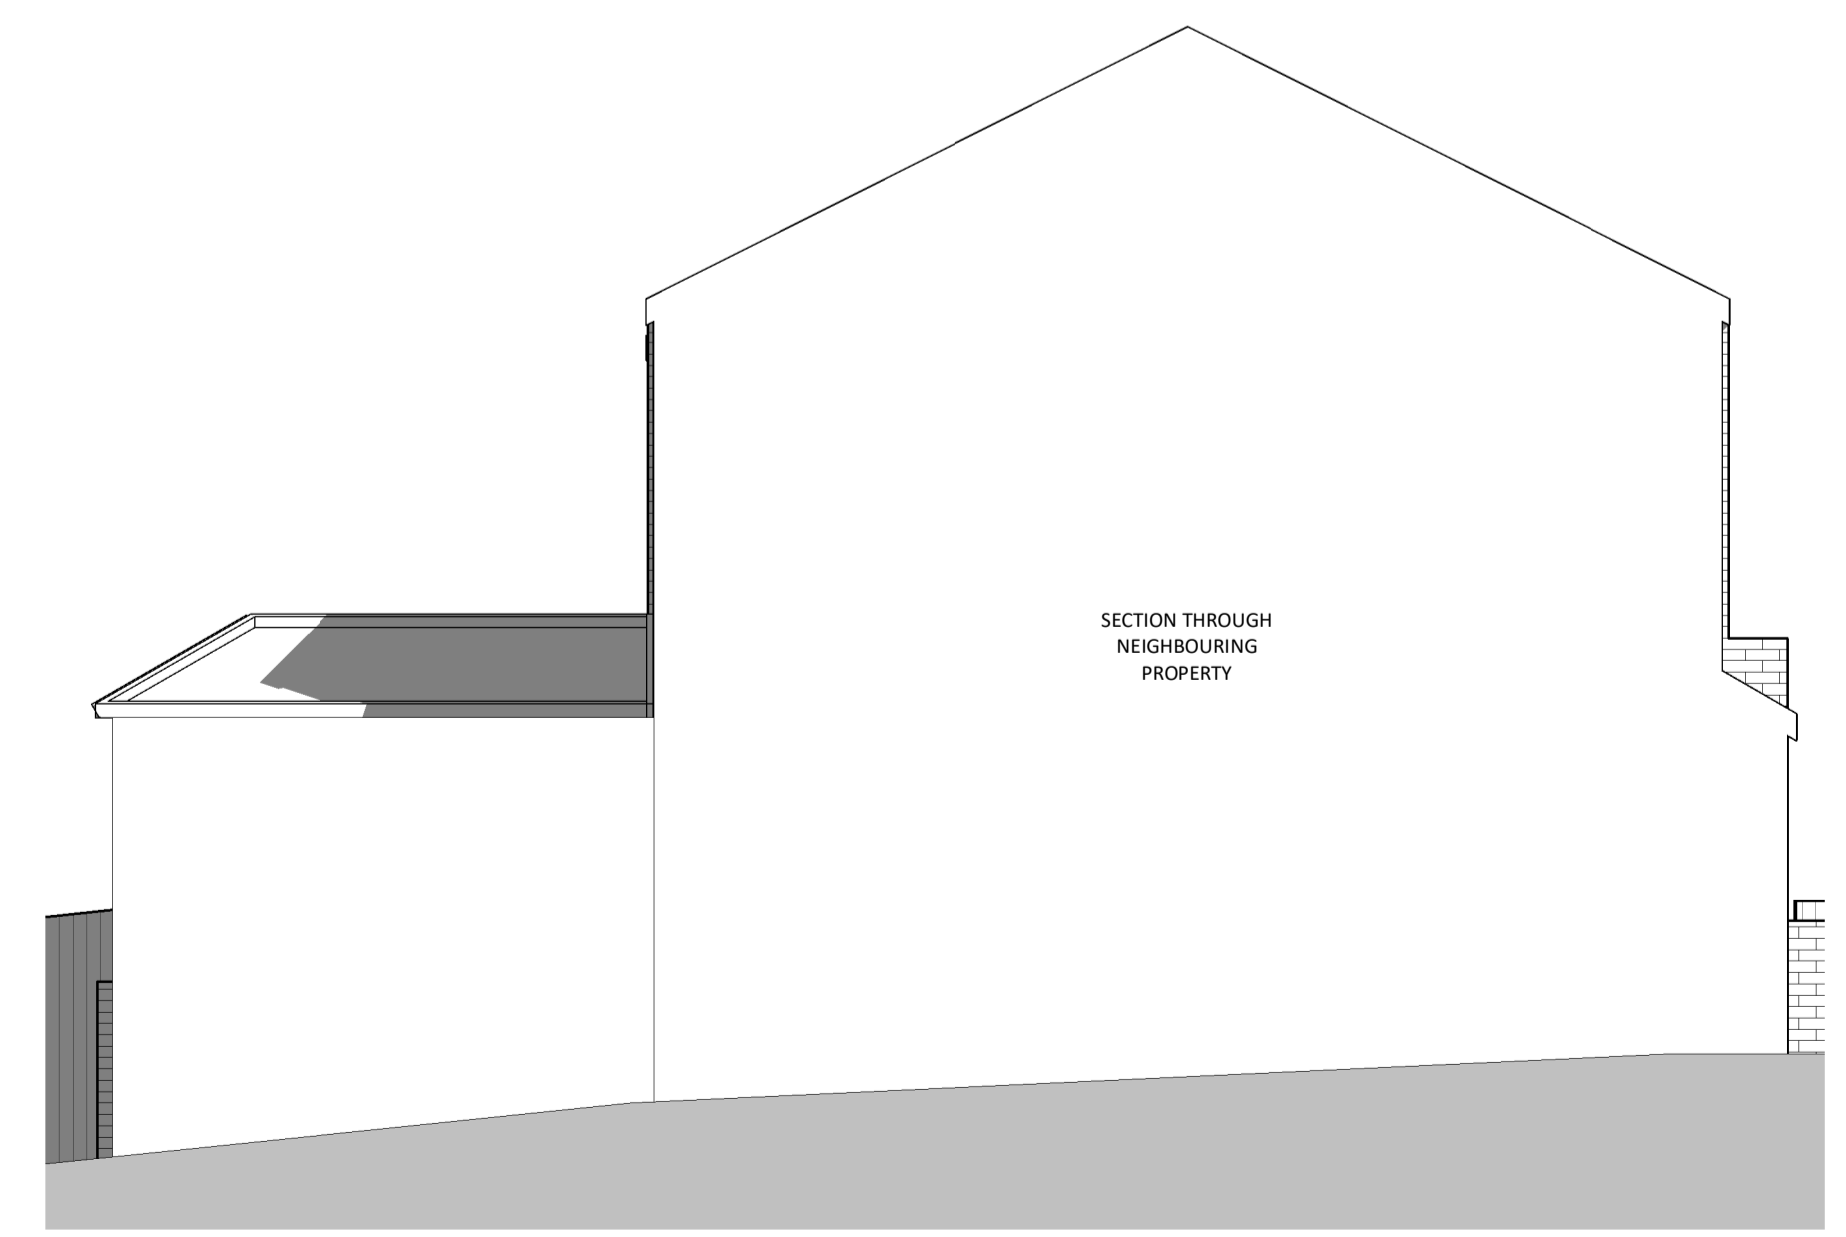

Proposed Right Elevation
1:50

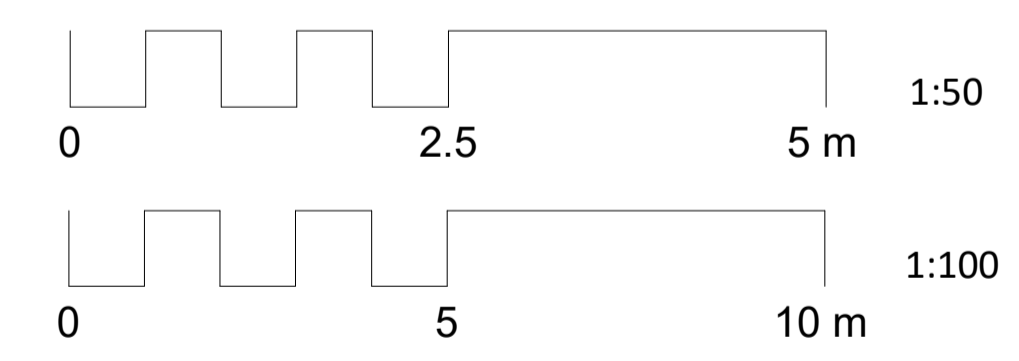

REVISION 1 - UPDATED SCHEME - 05/10/2023

NOTE: All measurements and spans to be checked on site and confirmed before fabrication and work commences. This drawing shows design intent only for all structural components. Structural Engineer to size/design all required structural components and provide calculations for Building Control approval before work commences. Structural Engineer and specialist designers to carry out own survey for Structural Component spans and sizes / specialist designs. All relevant statutory notices to be sent to local Authority by builder at various stages of the contract.



Drawing: A03b
Project: New Build Dwelling
Sheet: Proposed Plans and Elevations
Address: 36 Combe Avenue, Bristol, BS20 6JS
Scale: 1:50 @ A1
Date: October 2022



Web: www.daviesarchitecturalservices.co.uk
Email: info@daviesarchitecturalservices.co.uk