



GIA Floor Area : 45.5 m<sup>2</sup>

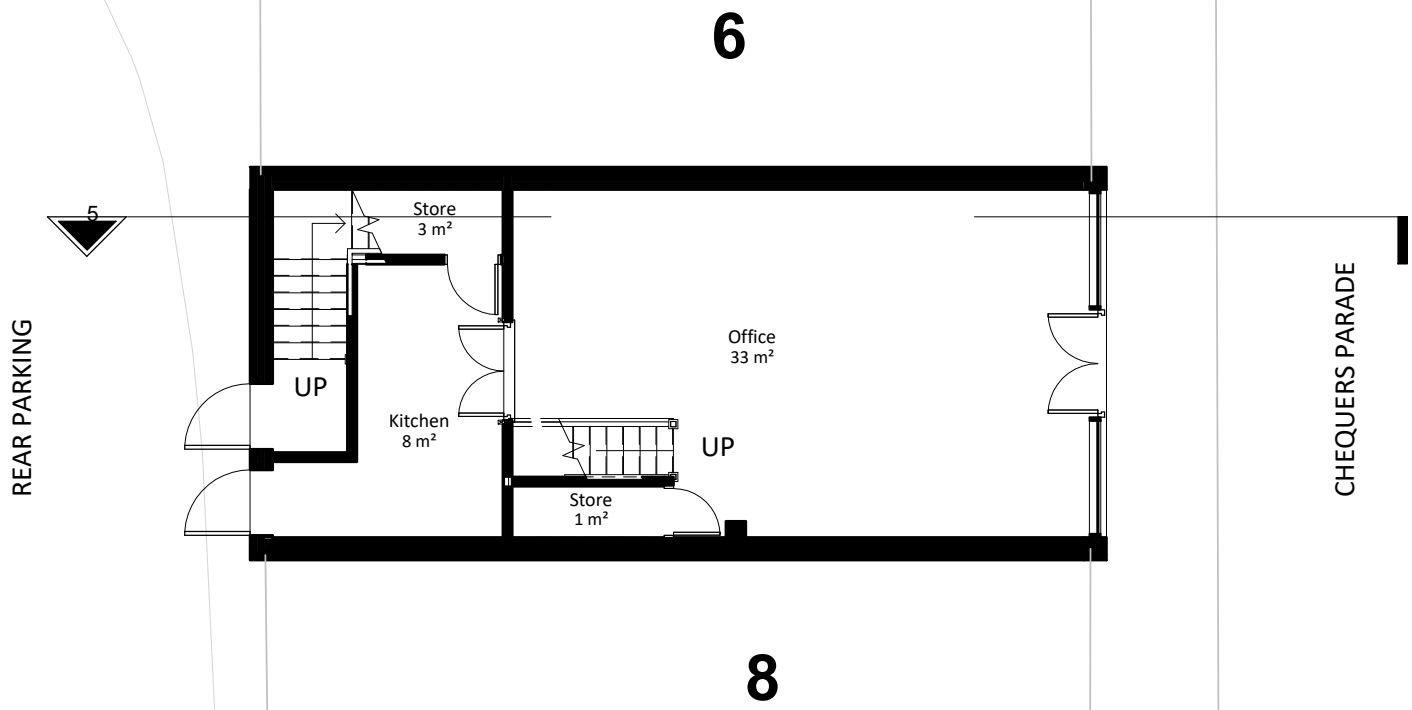

GIA Floor Area : 43.2 m<sup>2</sup>


--- : Blocked Door

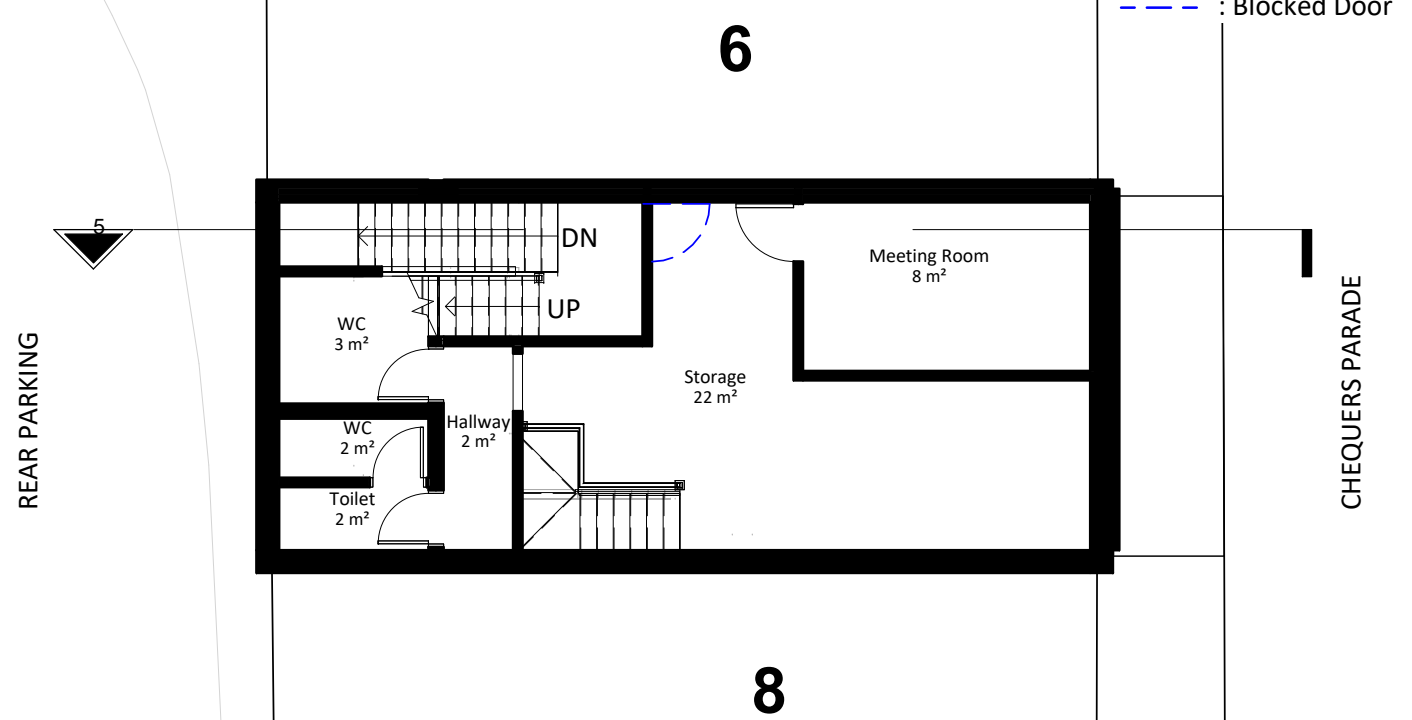


GROUND FLOOR

FIRST FLOOR

GIA Floor Area : 46.7m<sup>2</sup>

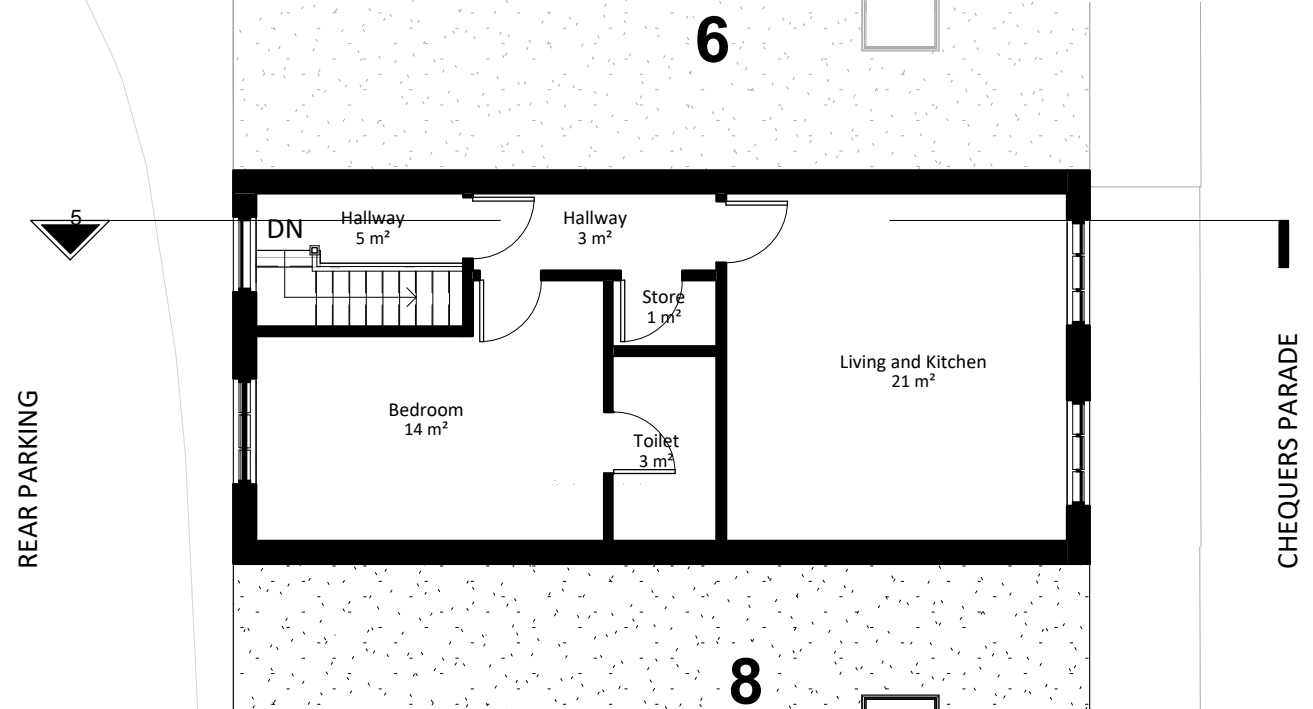

SECOND FLOOR

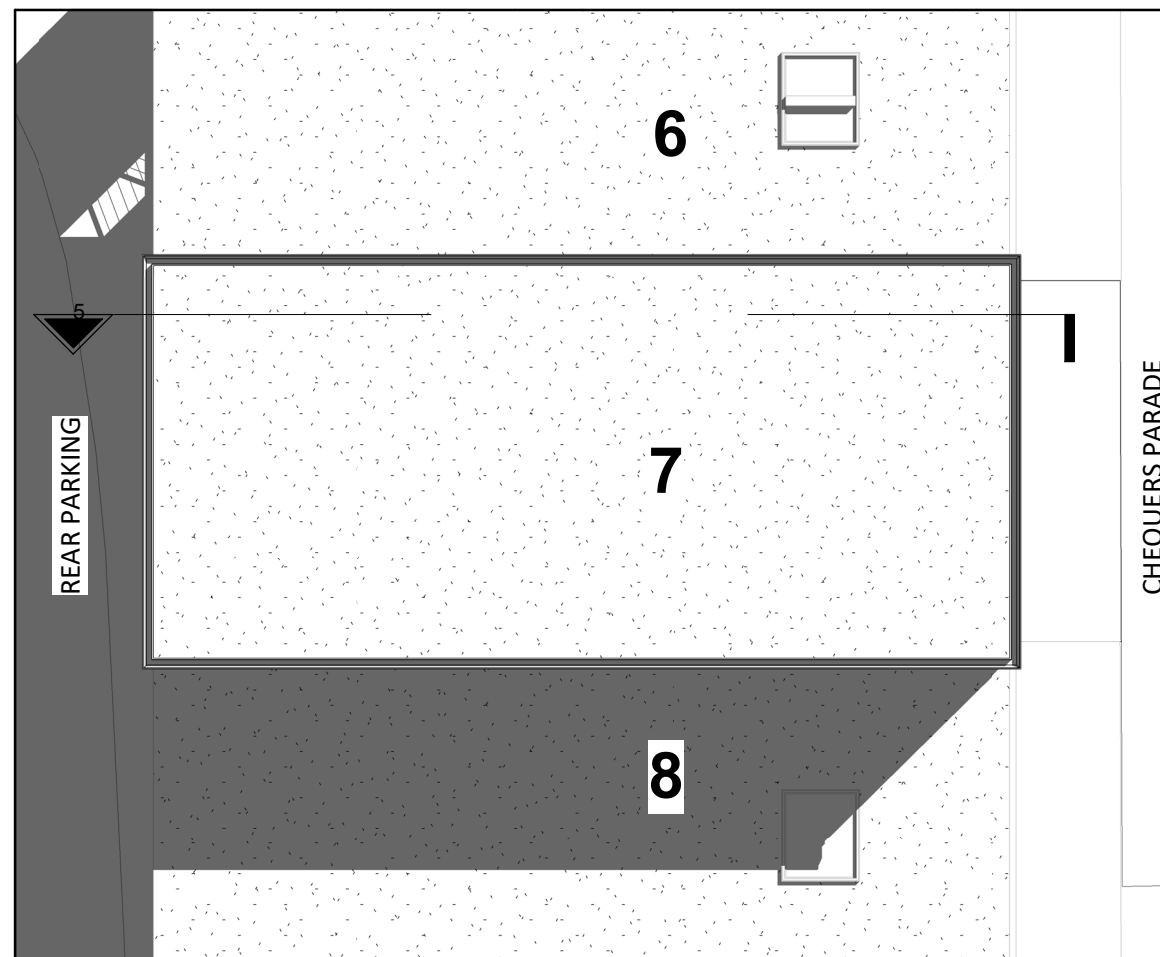

ROOF PLAN

GENERAL NOTES:  
 ONLY SCALE OF DRAWINGS FOR PLANNING PURPOSES  
 ALL DIMENSIONS ARE TO BE CHECKED ON SITE. INCONSISTENCIES ARE TO BE REPORTED TO DIMENSIONS IMMEDIATELY.  
 COPYRIGHT OF PLANNING DIMENSIONS LTD

**PROJECT TITLE**  
 7 Chequers Parade SE9 1DD

**CLIENT** D.A **PROJECT NO** 0593

**DRAWING TITLE** Proposed Floor Plans **SCALE (@ A3)** 1 : 100



**DRAWING NUMBER** PR - P001 **REV** B

**Date** 14/09/2023 **Drawn by** Aswin Sellva

info@pdimensions.co.uk  
 www.pdimensions.co.uk  
 0208 076 9300  
 Unit 7  
 Hawthorn Business Park  
 165 Granville Road  
 NW2 2AZ  
 London

