




FRONT ELEVATION

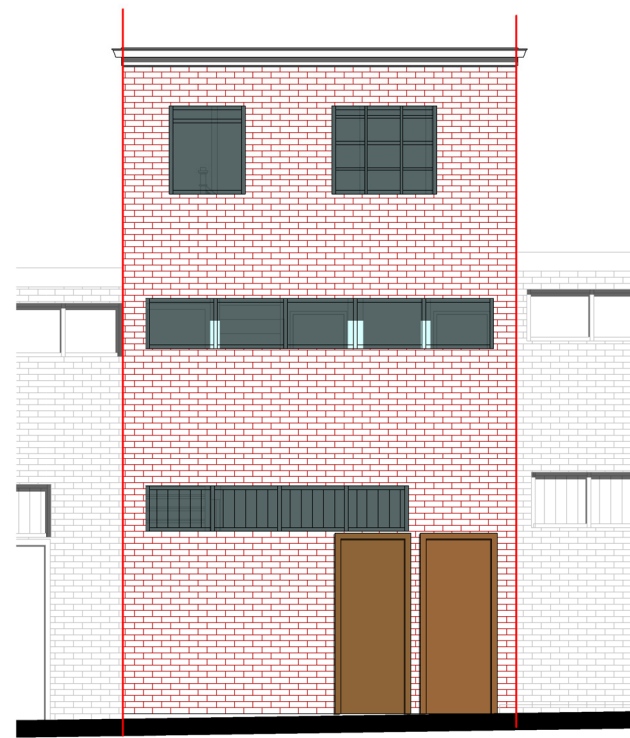


REAR ELEVATION

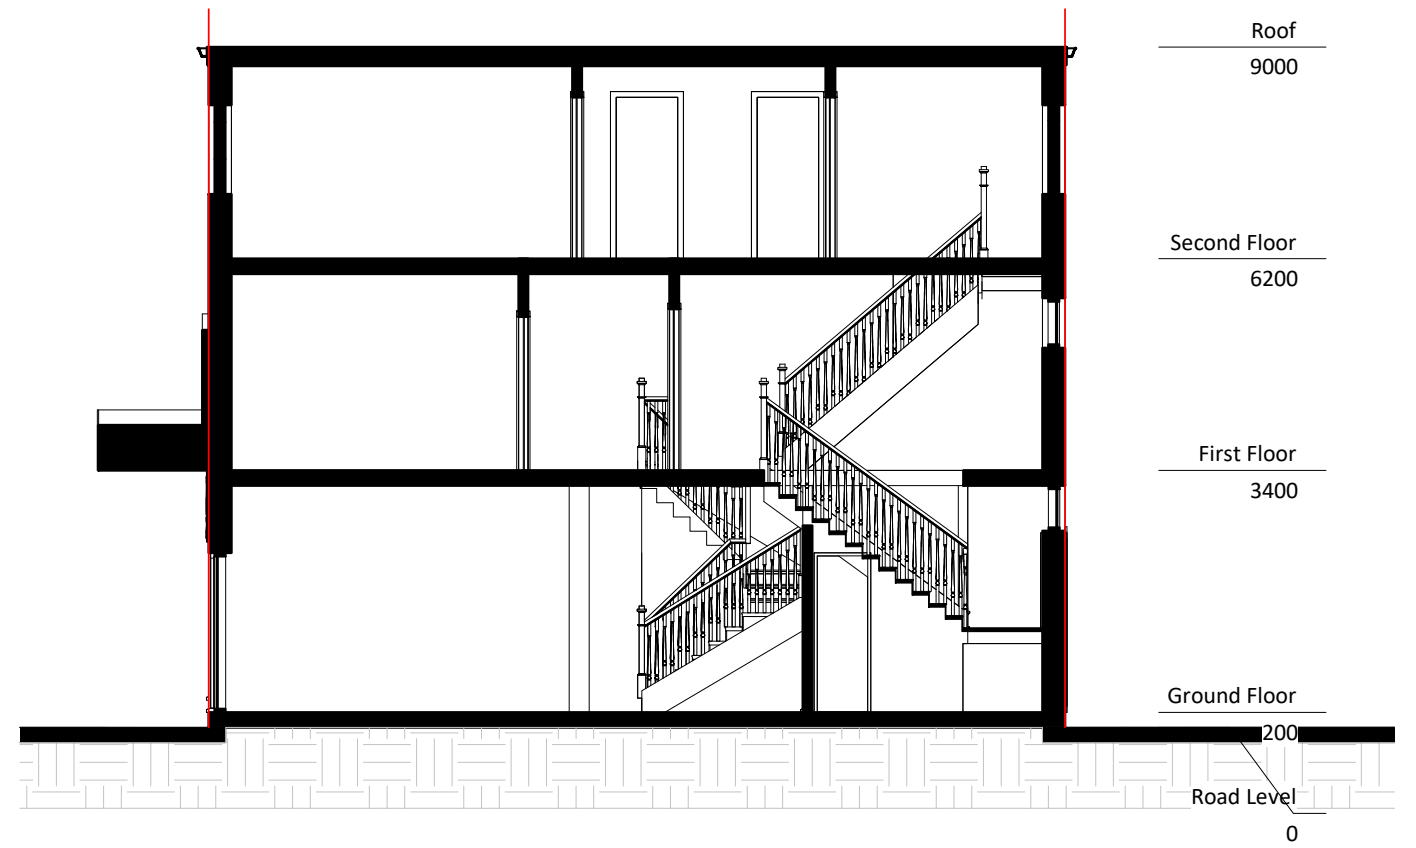

SECTION - AA

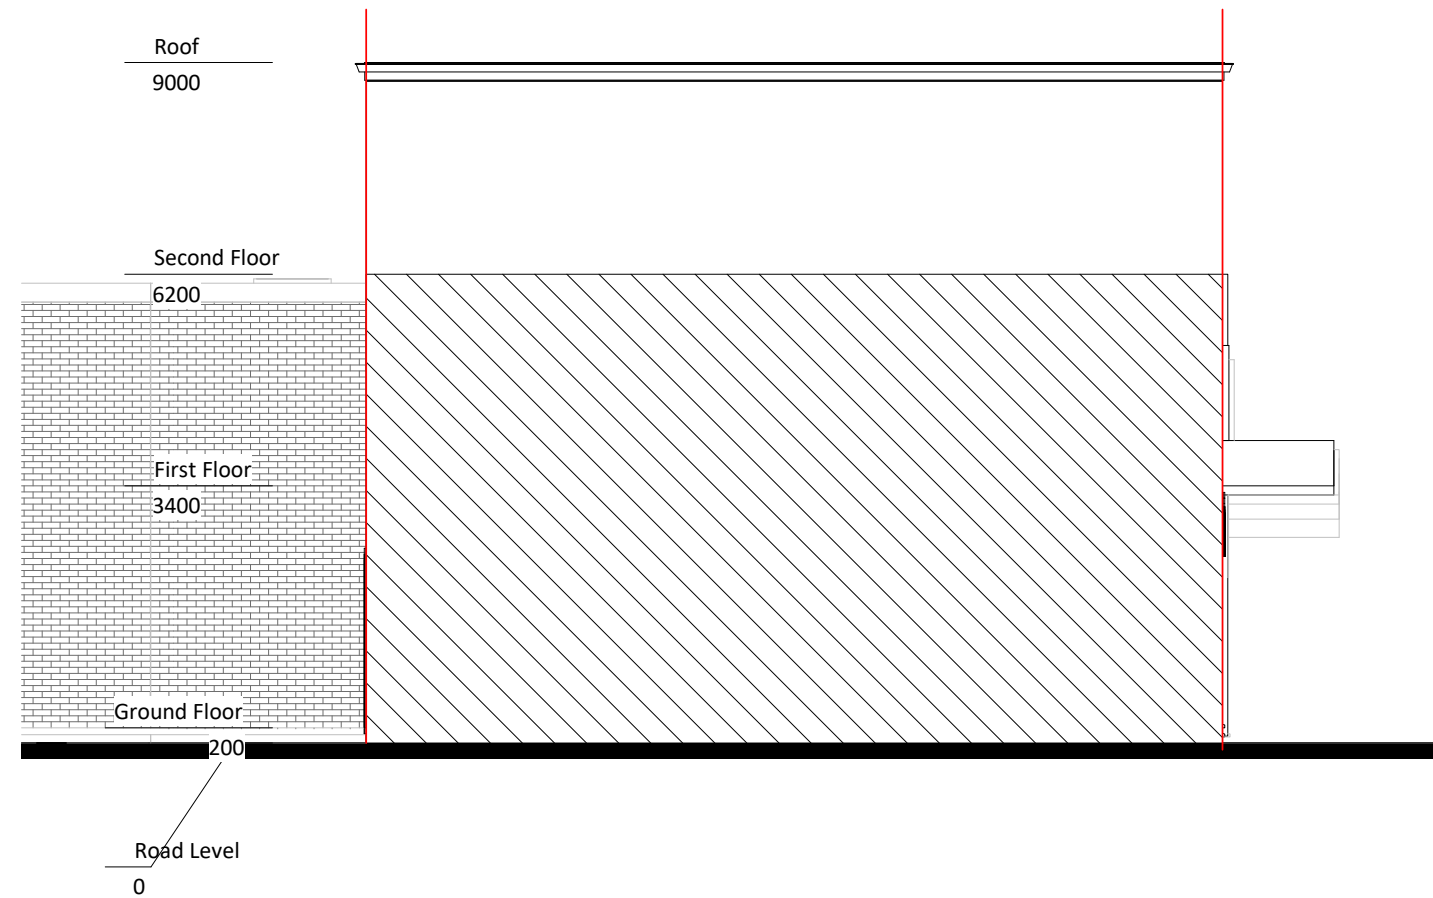

SIDE ELEVATION 1

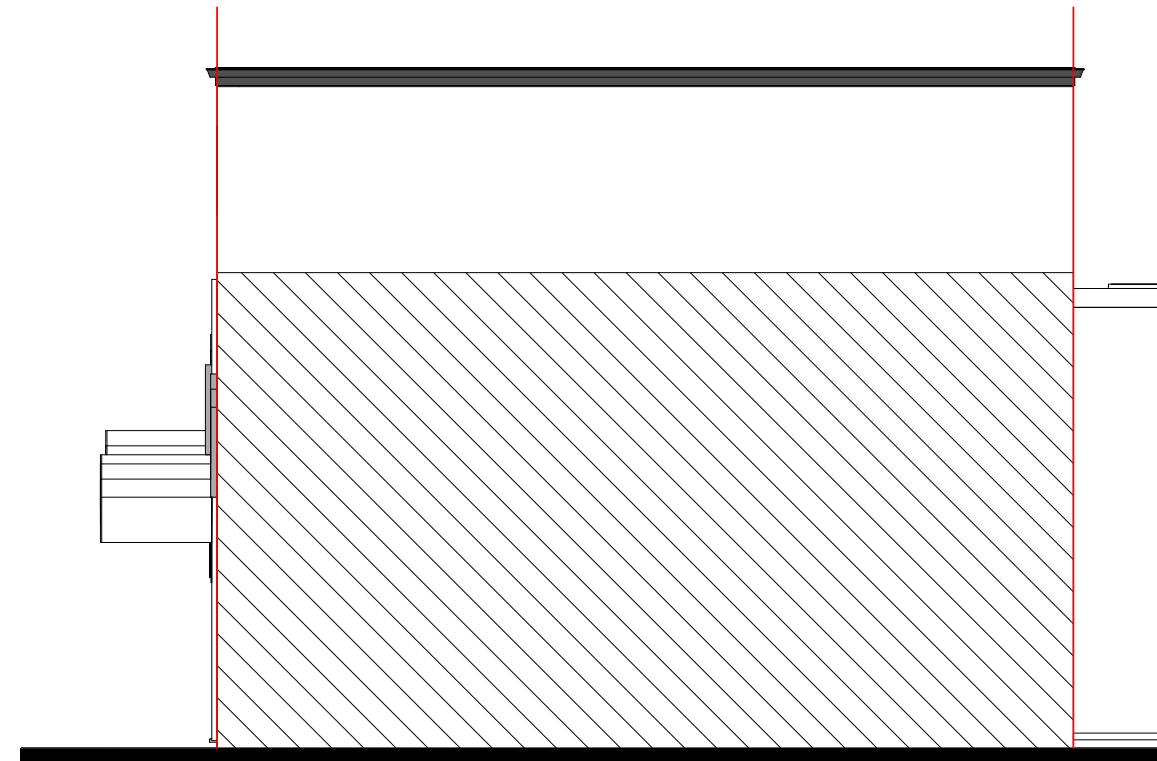

SIDE ELEVATION 2

GENERAL NOTES:
 ONLY SCALE OF DRAWINGS FOR PLANNING PURPOSES
 ALL DIMENSIONS ARE TO BE CHECKED ON SITE. INCONSISTENCIES ARE TO BE REPORTED TO DIMENSIONS IMMEDIATELY.
 COPYRIGHT OF PLANNING DIMENSIONS LTD

PROJECT TITLE
 7 Chequers Parade SE9 1DD

CLIENT PROJECT NO
 D.A 0593

DRAWING TITLE SCALE (@ A3)
 Proposed Elevations and Section 1 : 100



DRAWING NUMBER REV
 PR - E001 B

Date Drawn by
 14/09/2023 Aswin Sellva

info@pdimensions.co.uk
 www.pdimensions.co.uk
 0208 076 9300
 Unit 7
 Hawthorn Business Park
 165 Granville Road
 NW2 2AZ
 London

