

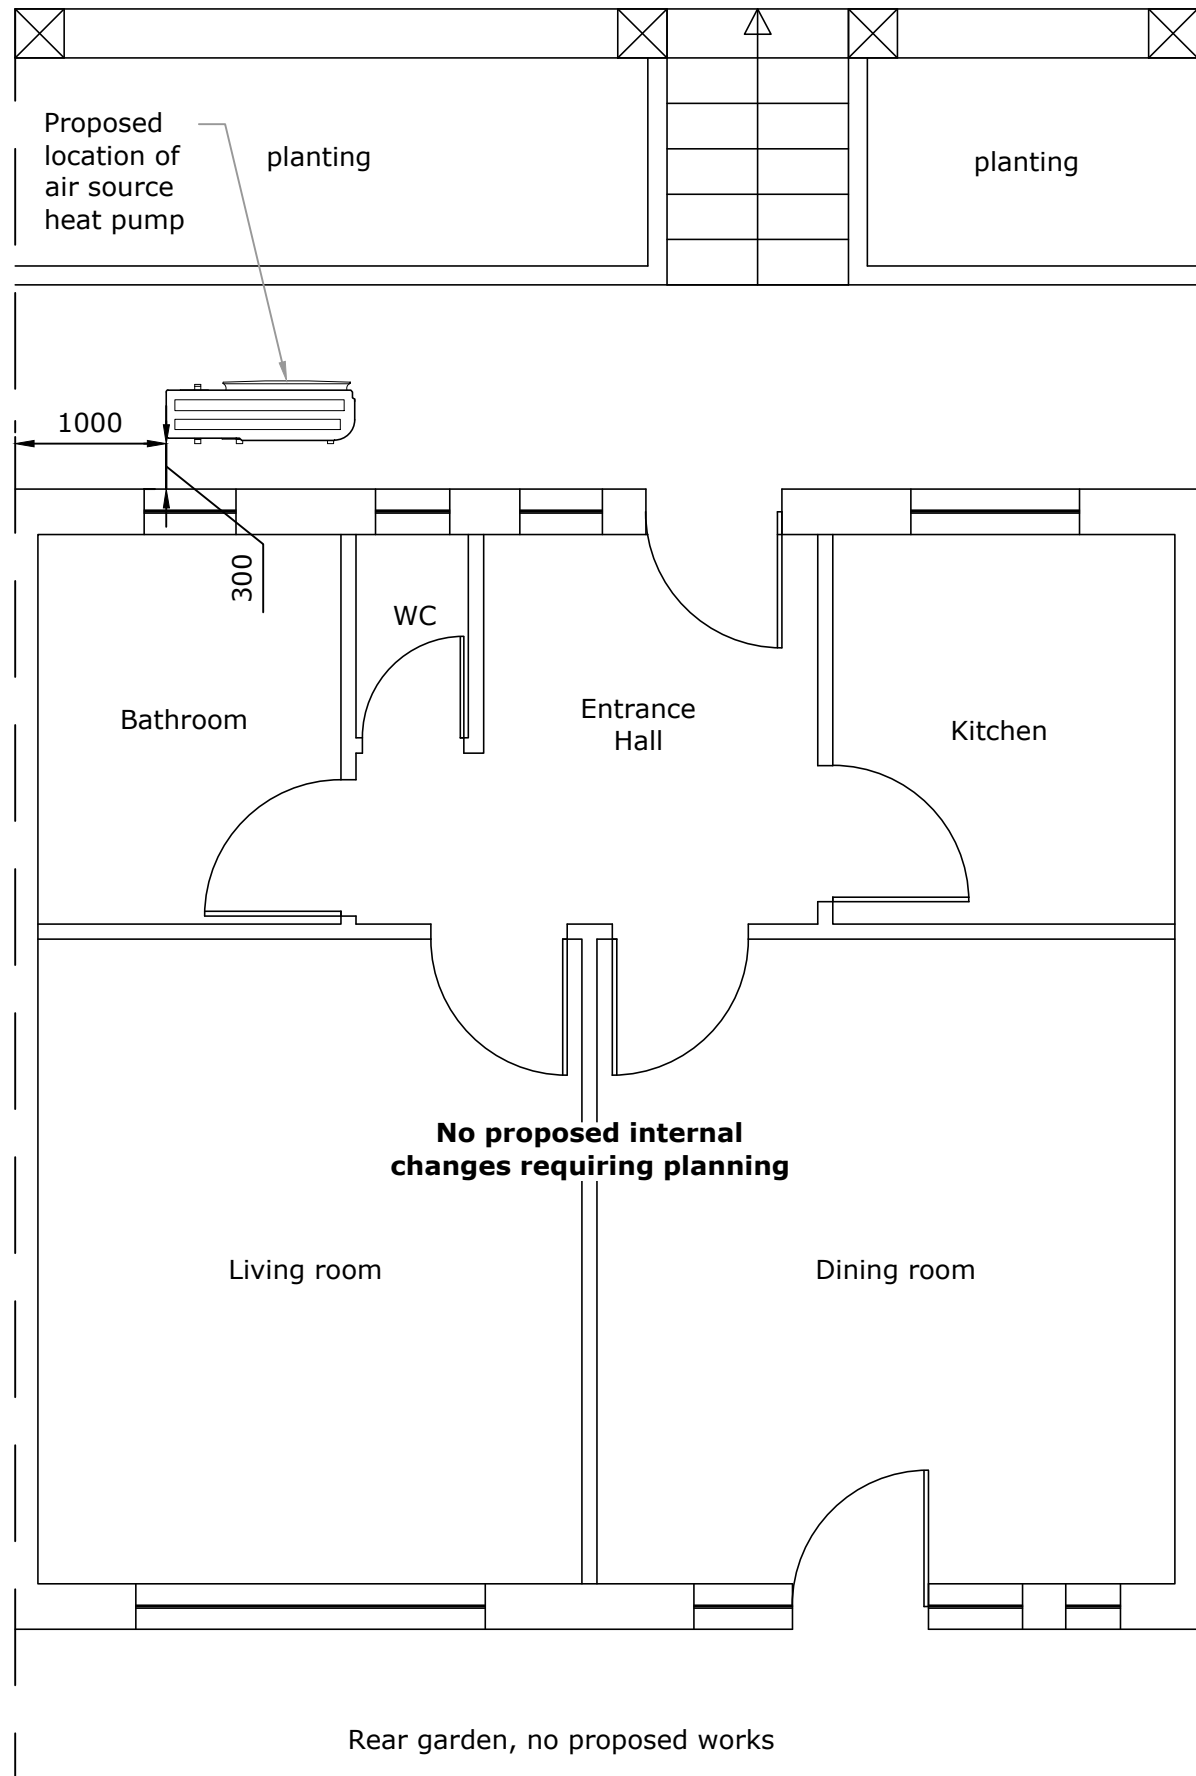


pavement

1:50

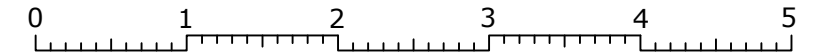

Ground floor plan as proposed

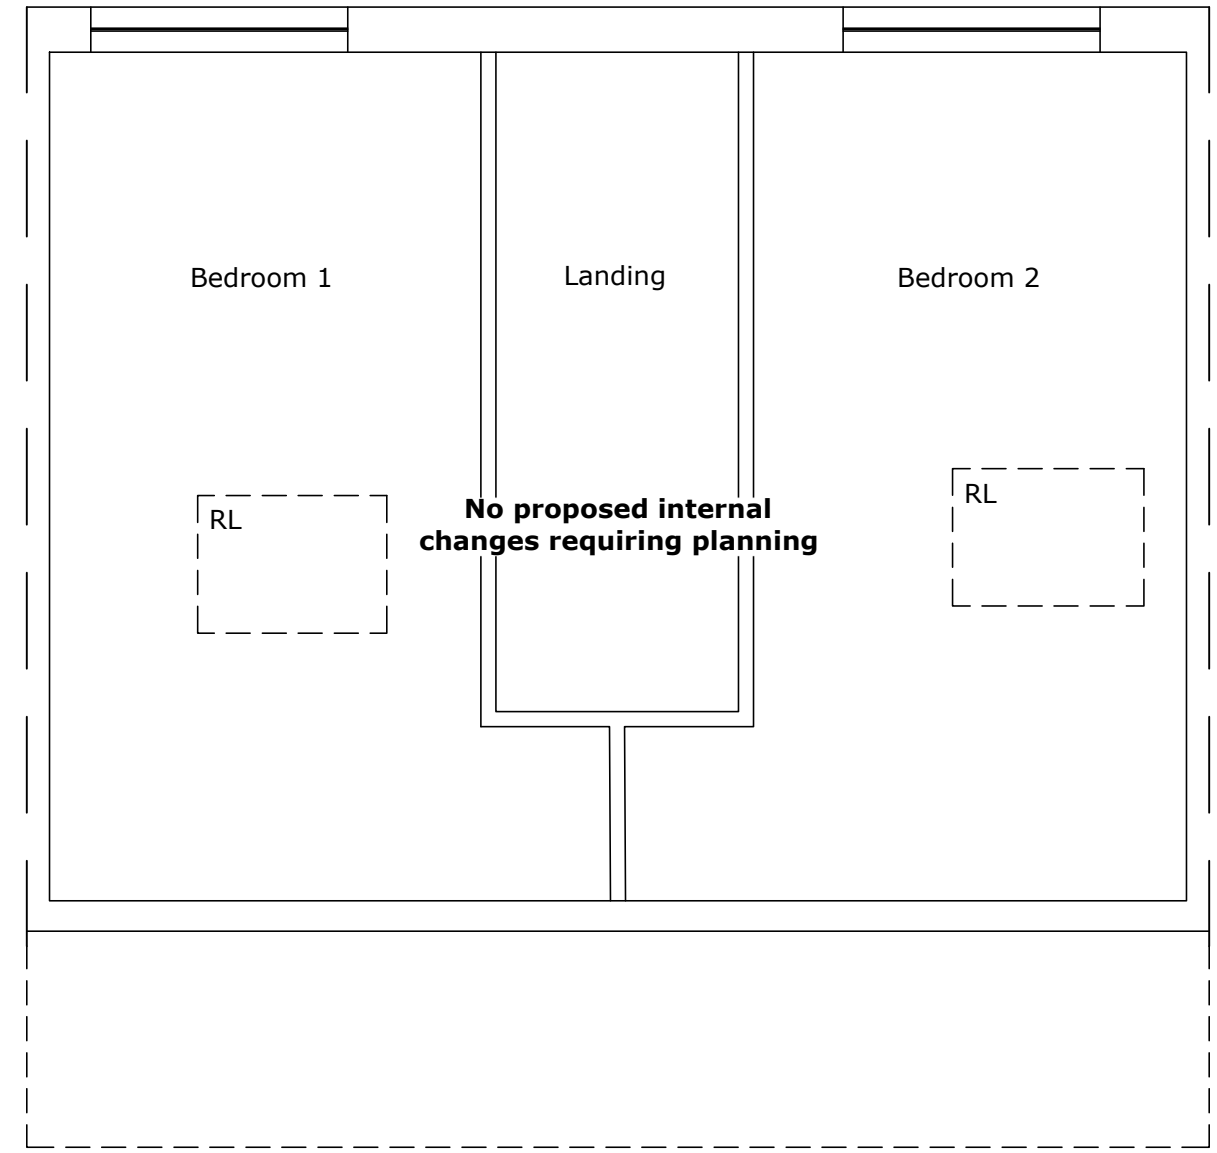

First floor plan as proposed

Rev:	Description:	By:	Date:
------	--------------	-----	-------

Scale: 1:200	Paper Size: A3	Drawn: A Walton	Checked: W Howard
Project ID: J-47960A91	Drawing No: 05	Revision:	Date: 10.11.2023

Accredited by:

NAPIT MCS RECC

Client/Project: Gary Evident, 52 Ewhurst Road, Brighton, East Sussex, BN2 4AJ	Project status: PLANNING
	Drawing title: Floorplans as existing