




Existing Ground Floor Plan 1:50

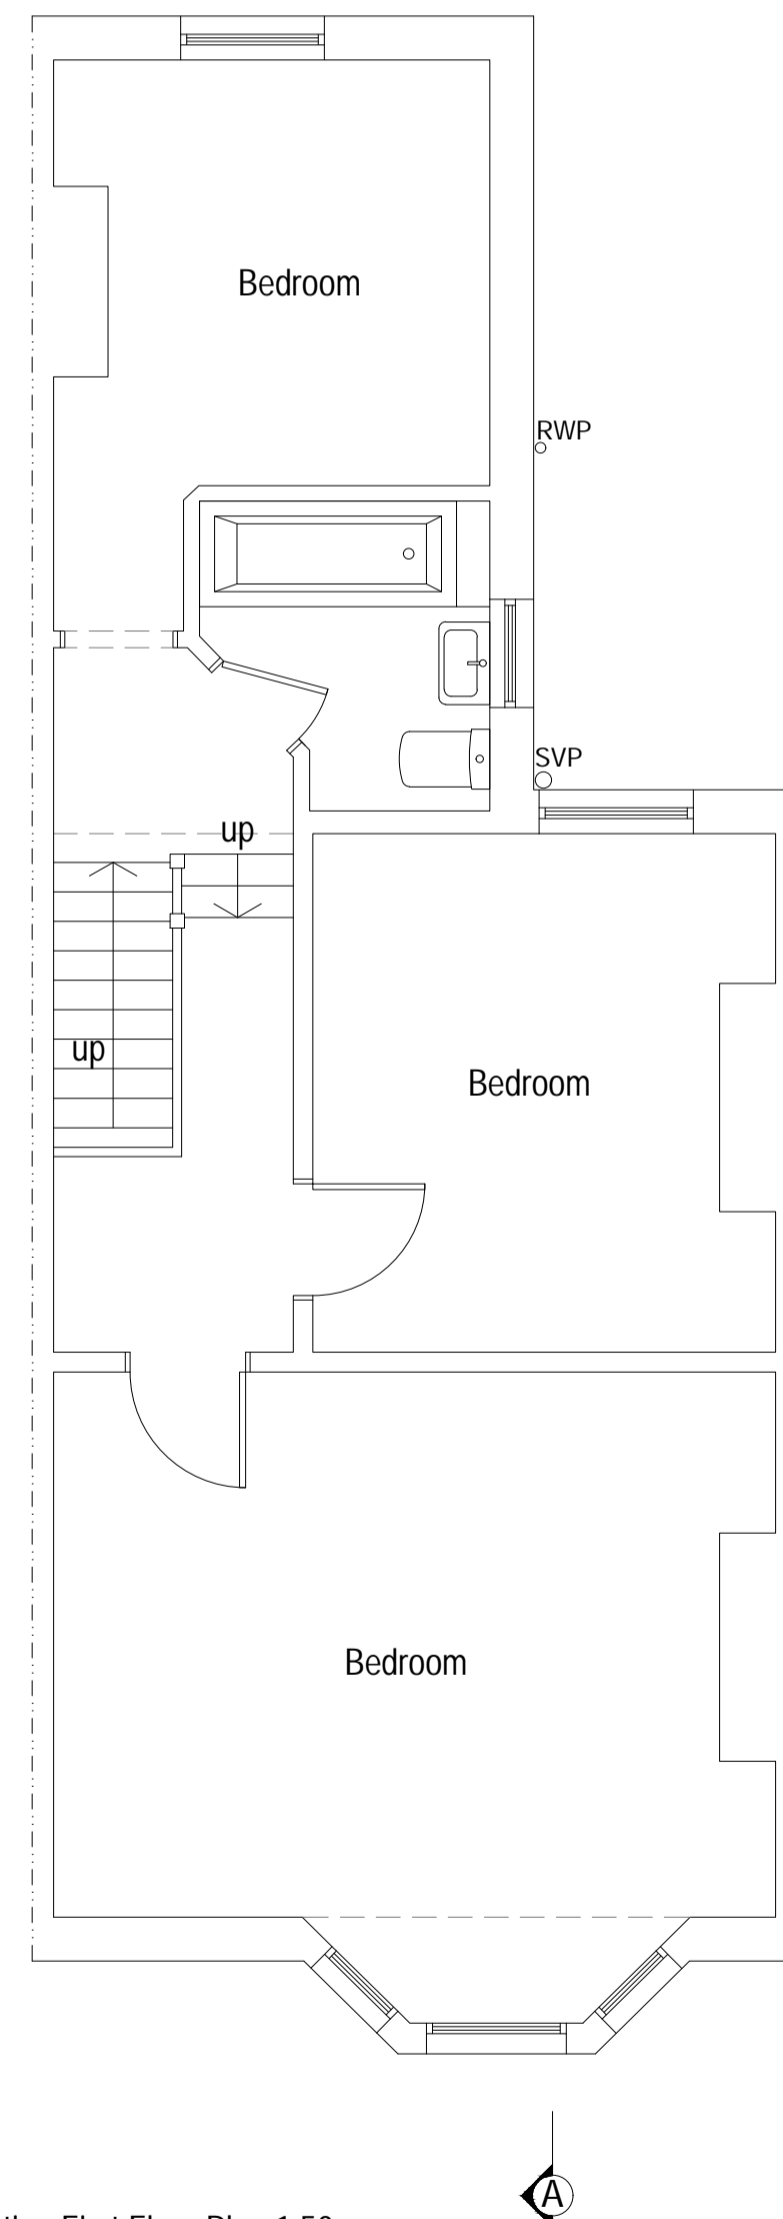


Existing First Floor Plan 1:50

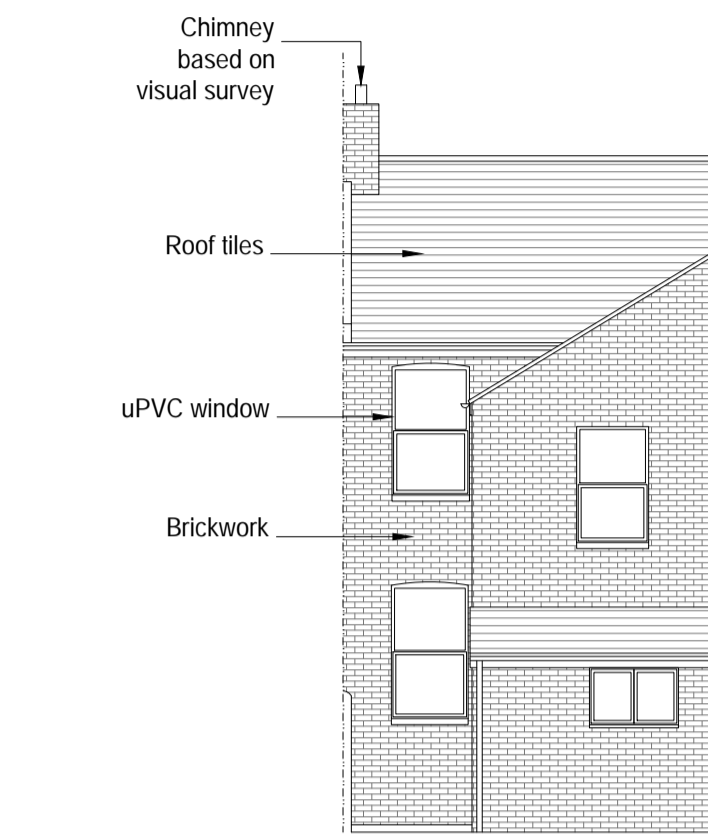


Existing Rear Elevation 1:100

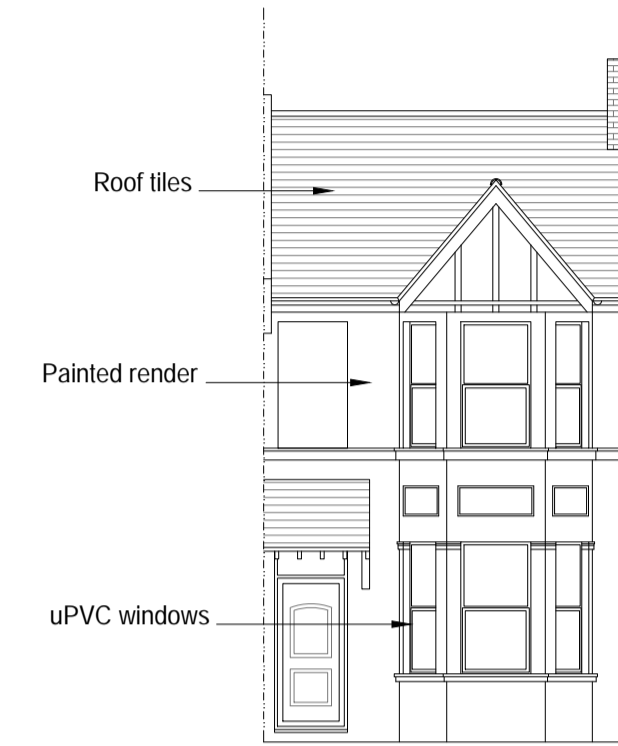

Existing Front Elevation 1:100

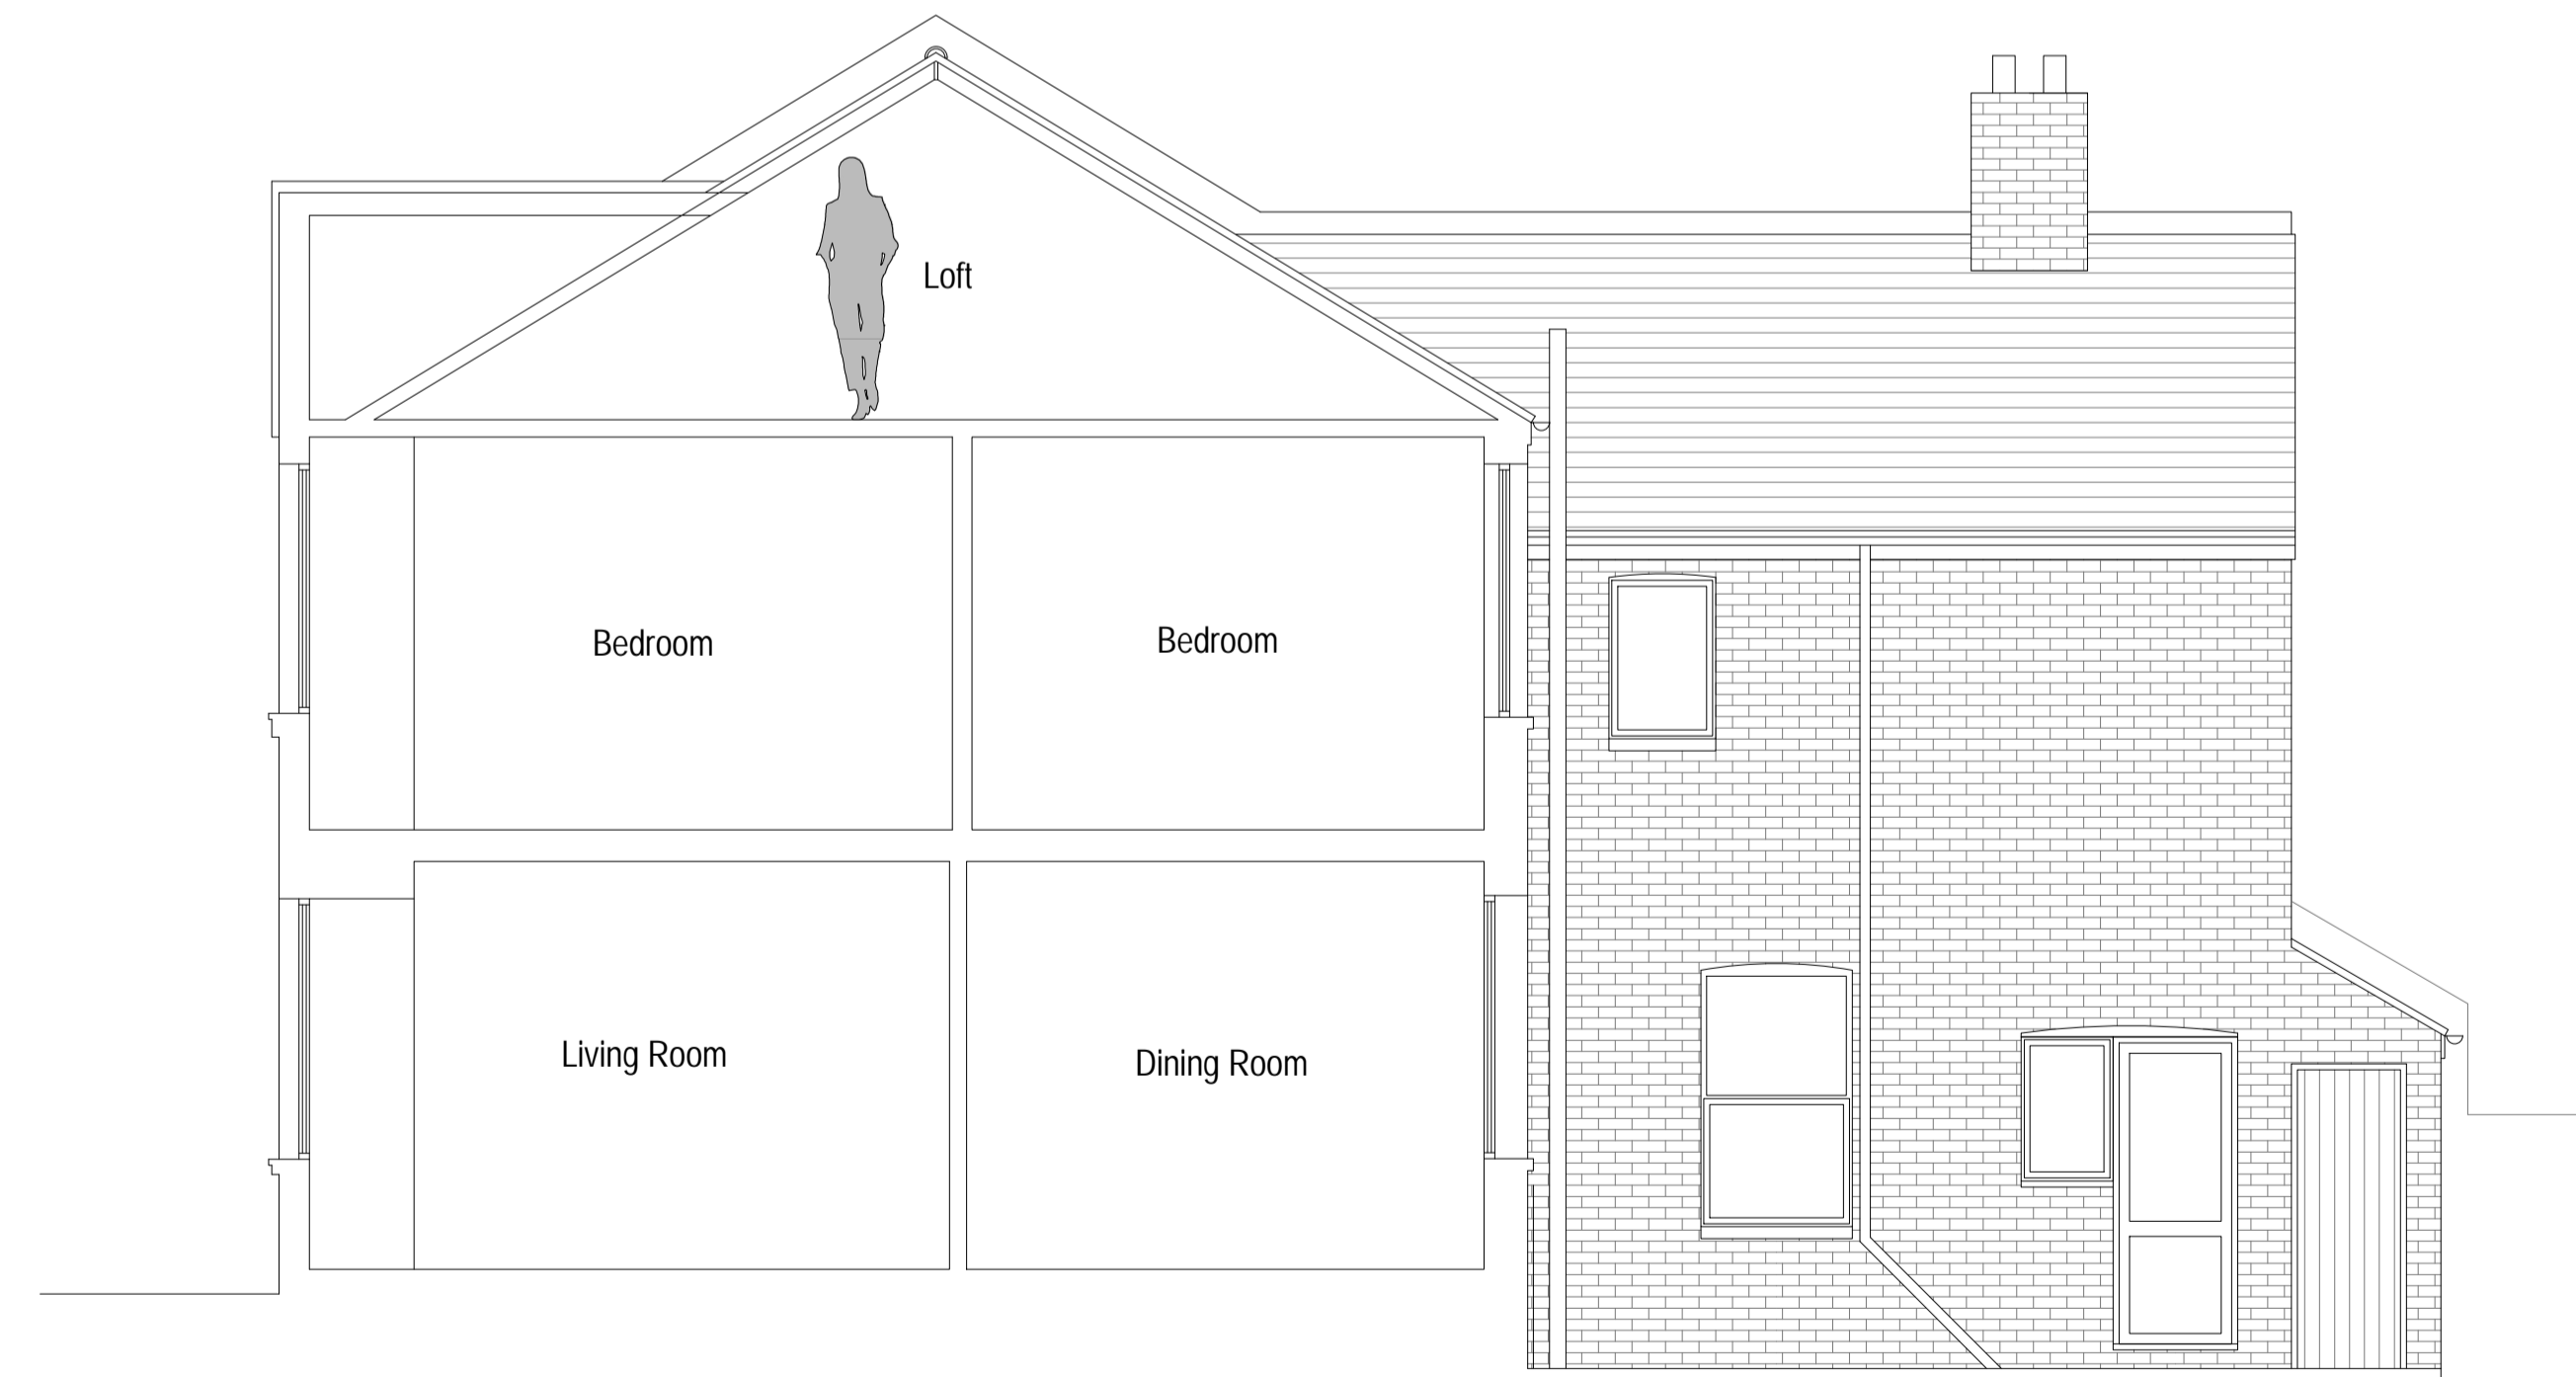


Existing Section A-A 1:50

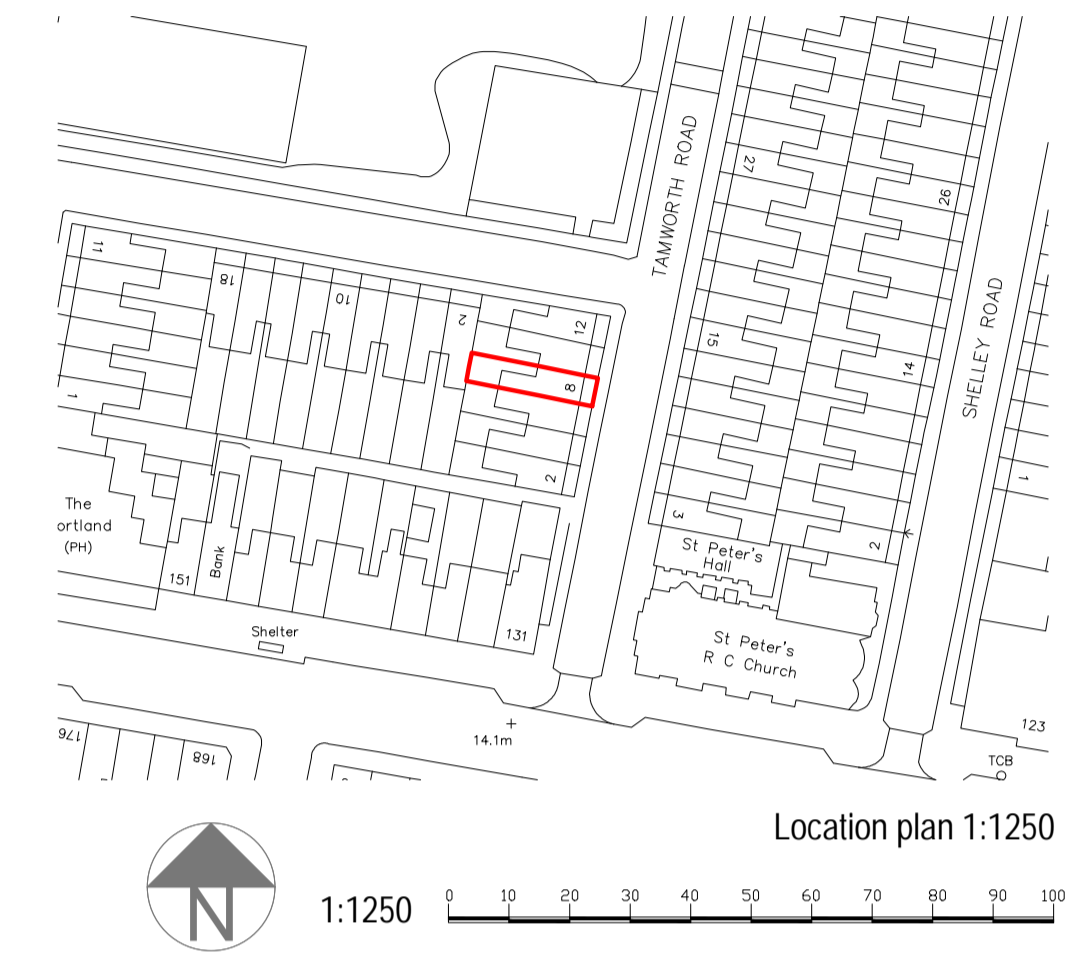

Location plan 1:1250

amendments
bpm Architectural Services Ltd.

client	Joe O'Connell and Emma Foley
project	8 Tamworth Road Hove BN3 5FJ
project ref:	2880 Drawing No. 01
drawing title	Existing plans , elevations and section
drawn by	AW
date	Sept 23 scale 1:50/100@ A1
	www.bpmnet.co.uk info@bpmnet.co.uk

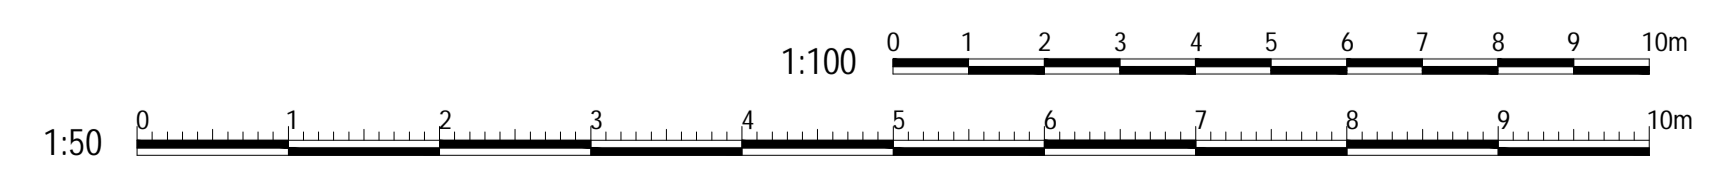

Do not scale off drawing, check all goods materials workmanship to all dimensions on site before all conform with current building regs work is commenced. BSS and COPs.