




Proposed Ground Floor Plan 1:50

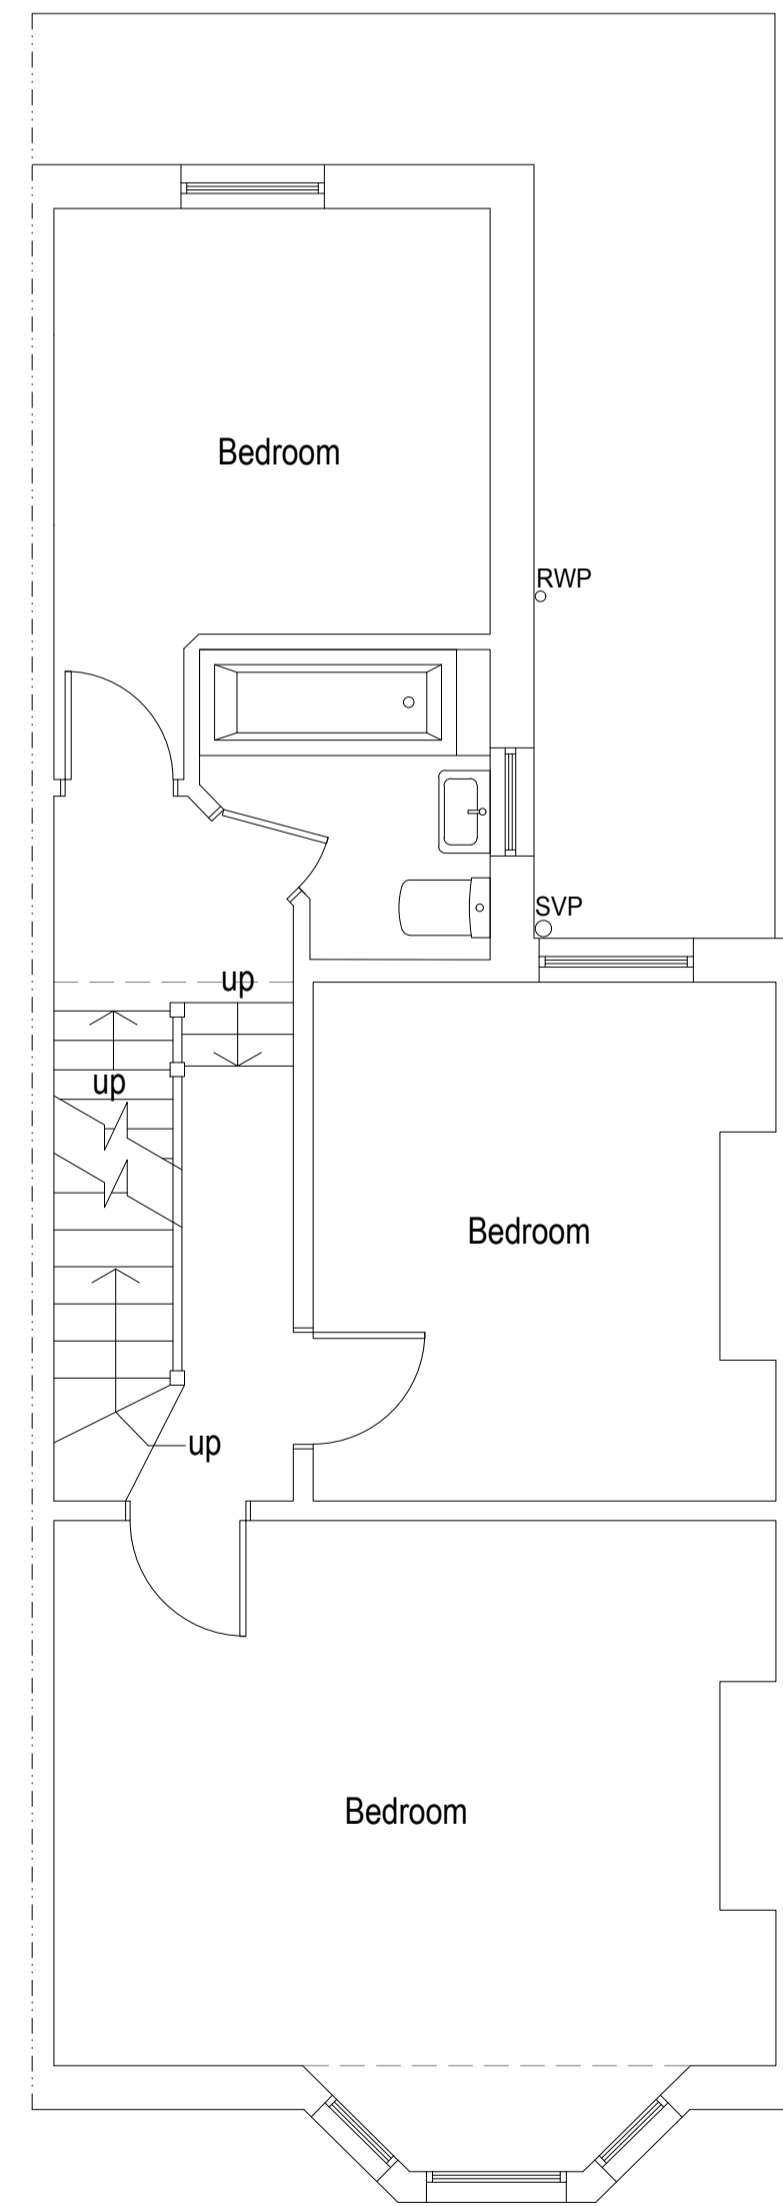



Proposed First Floor Plan 1:50

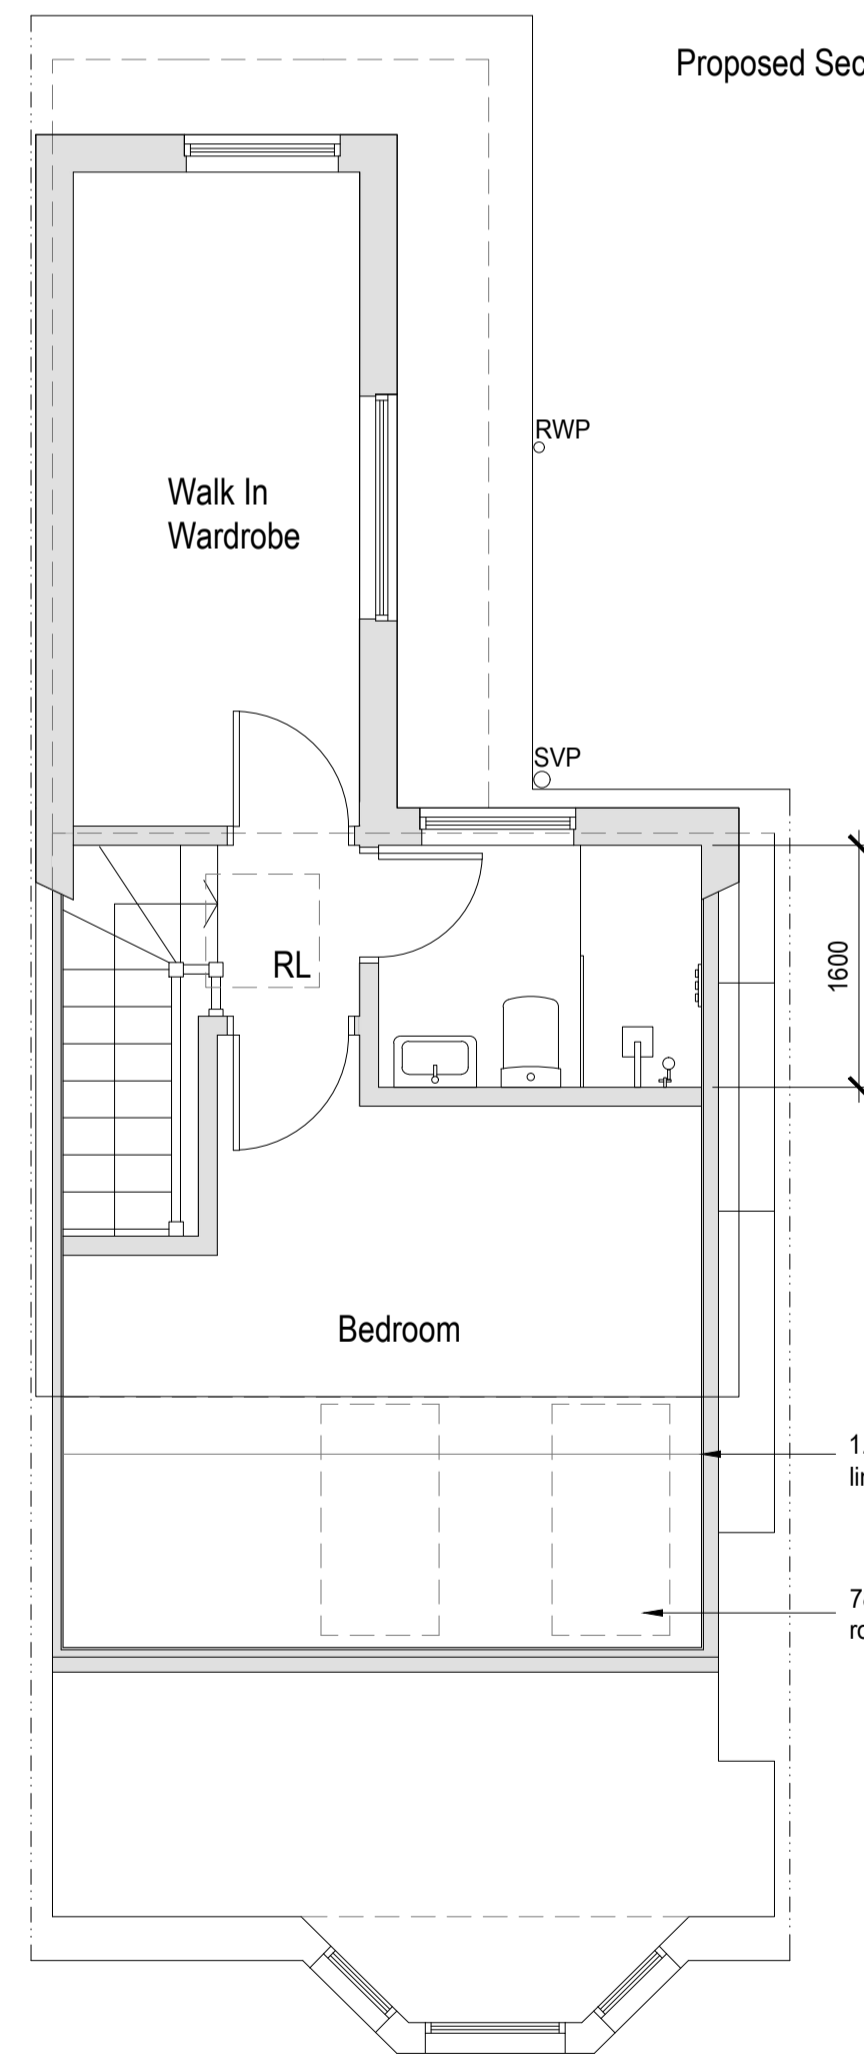

Proposed Loft Floor Plan 1:50

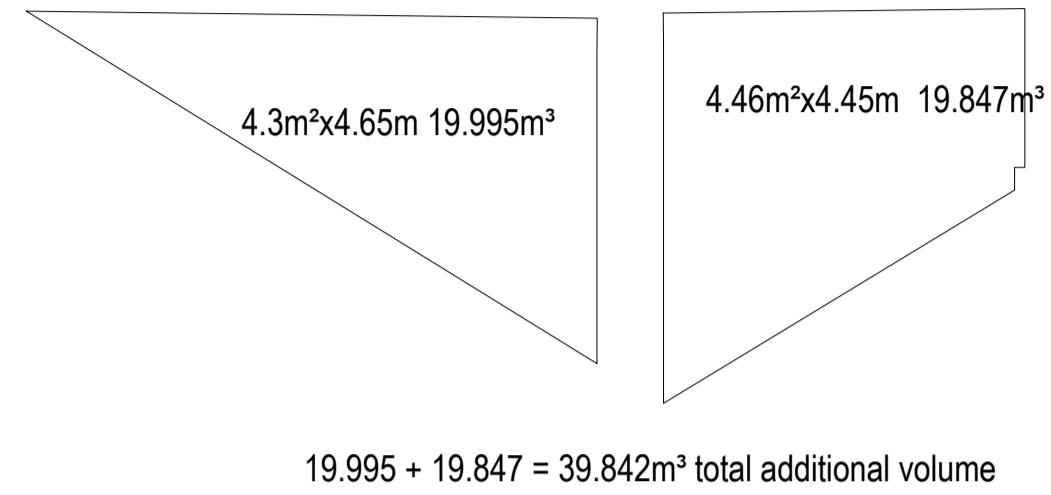

Proposed Section A-A 1:50

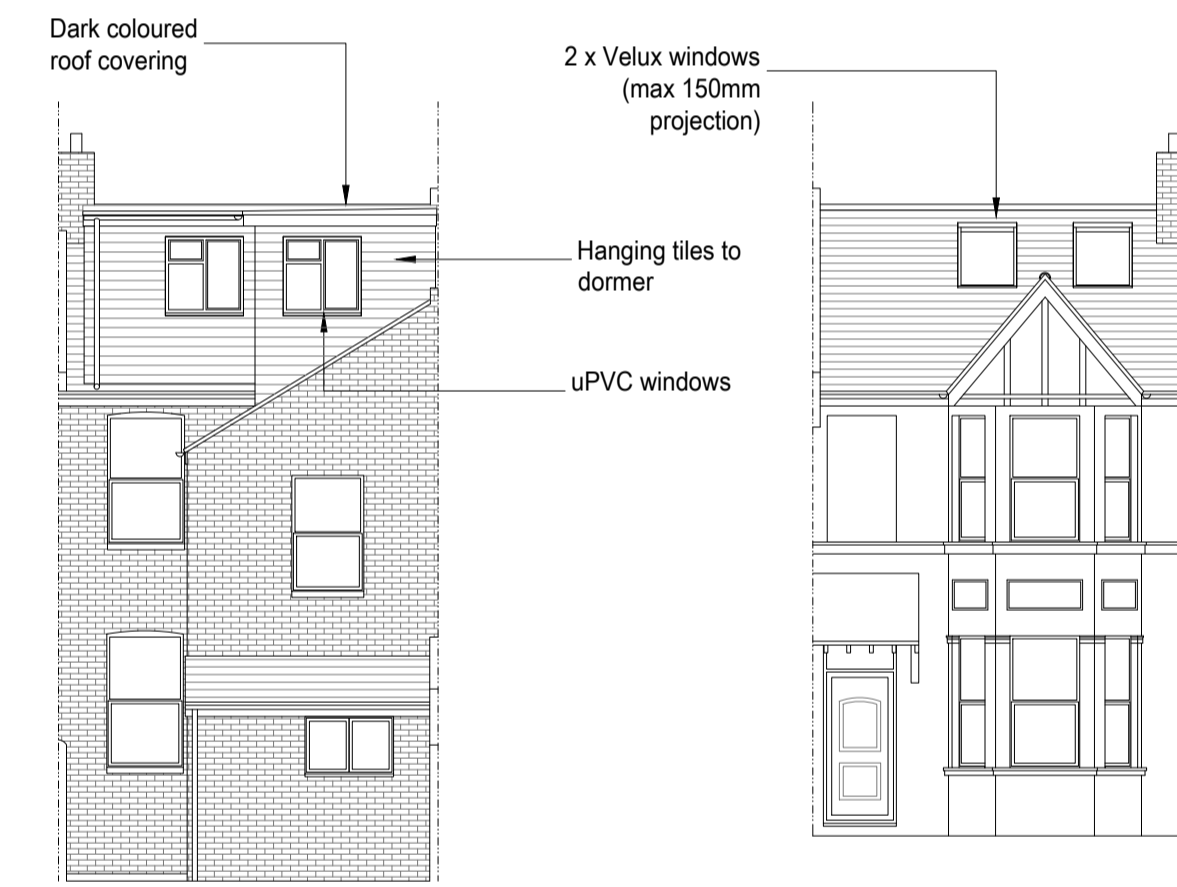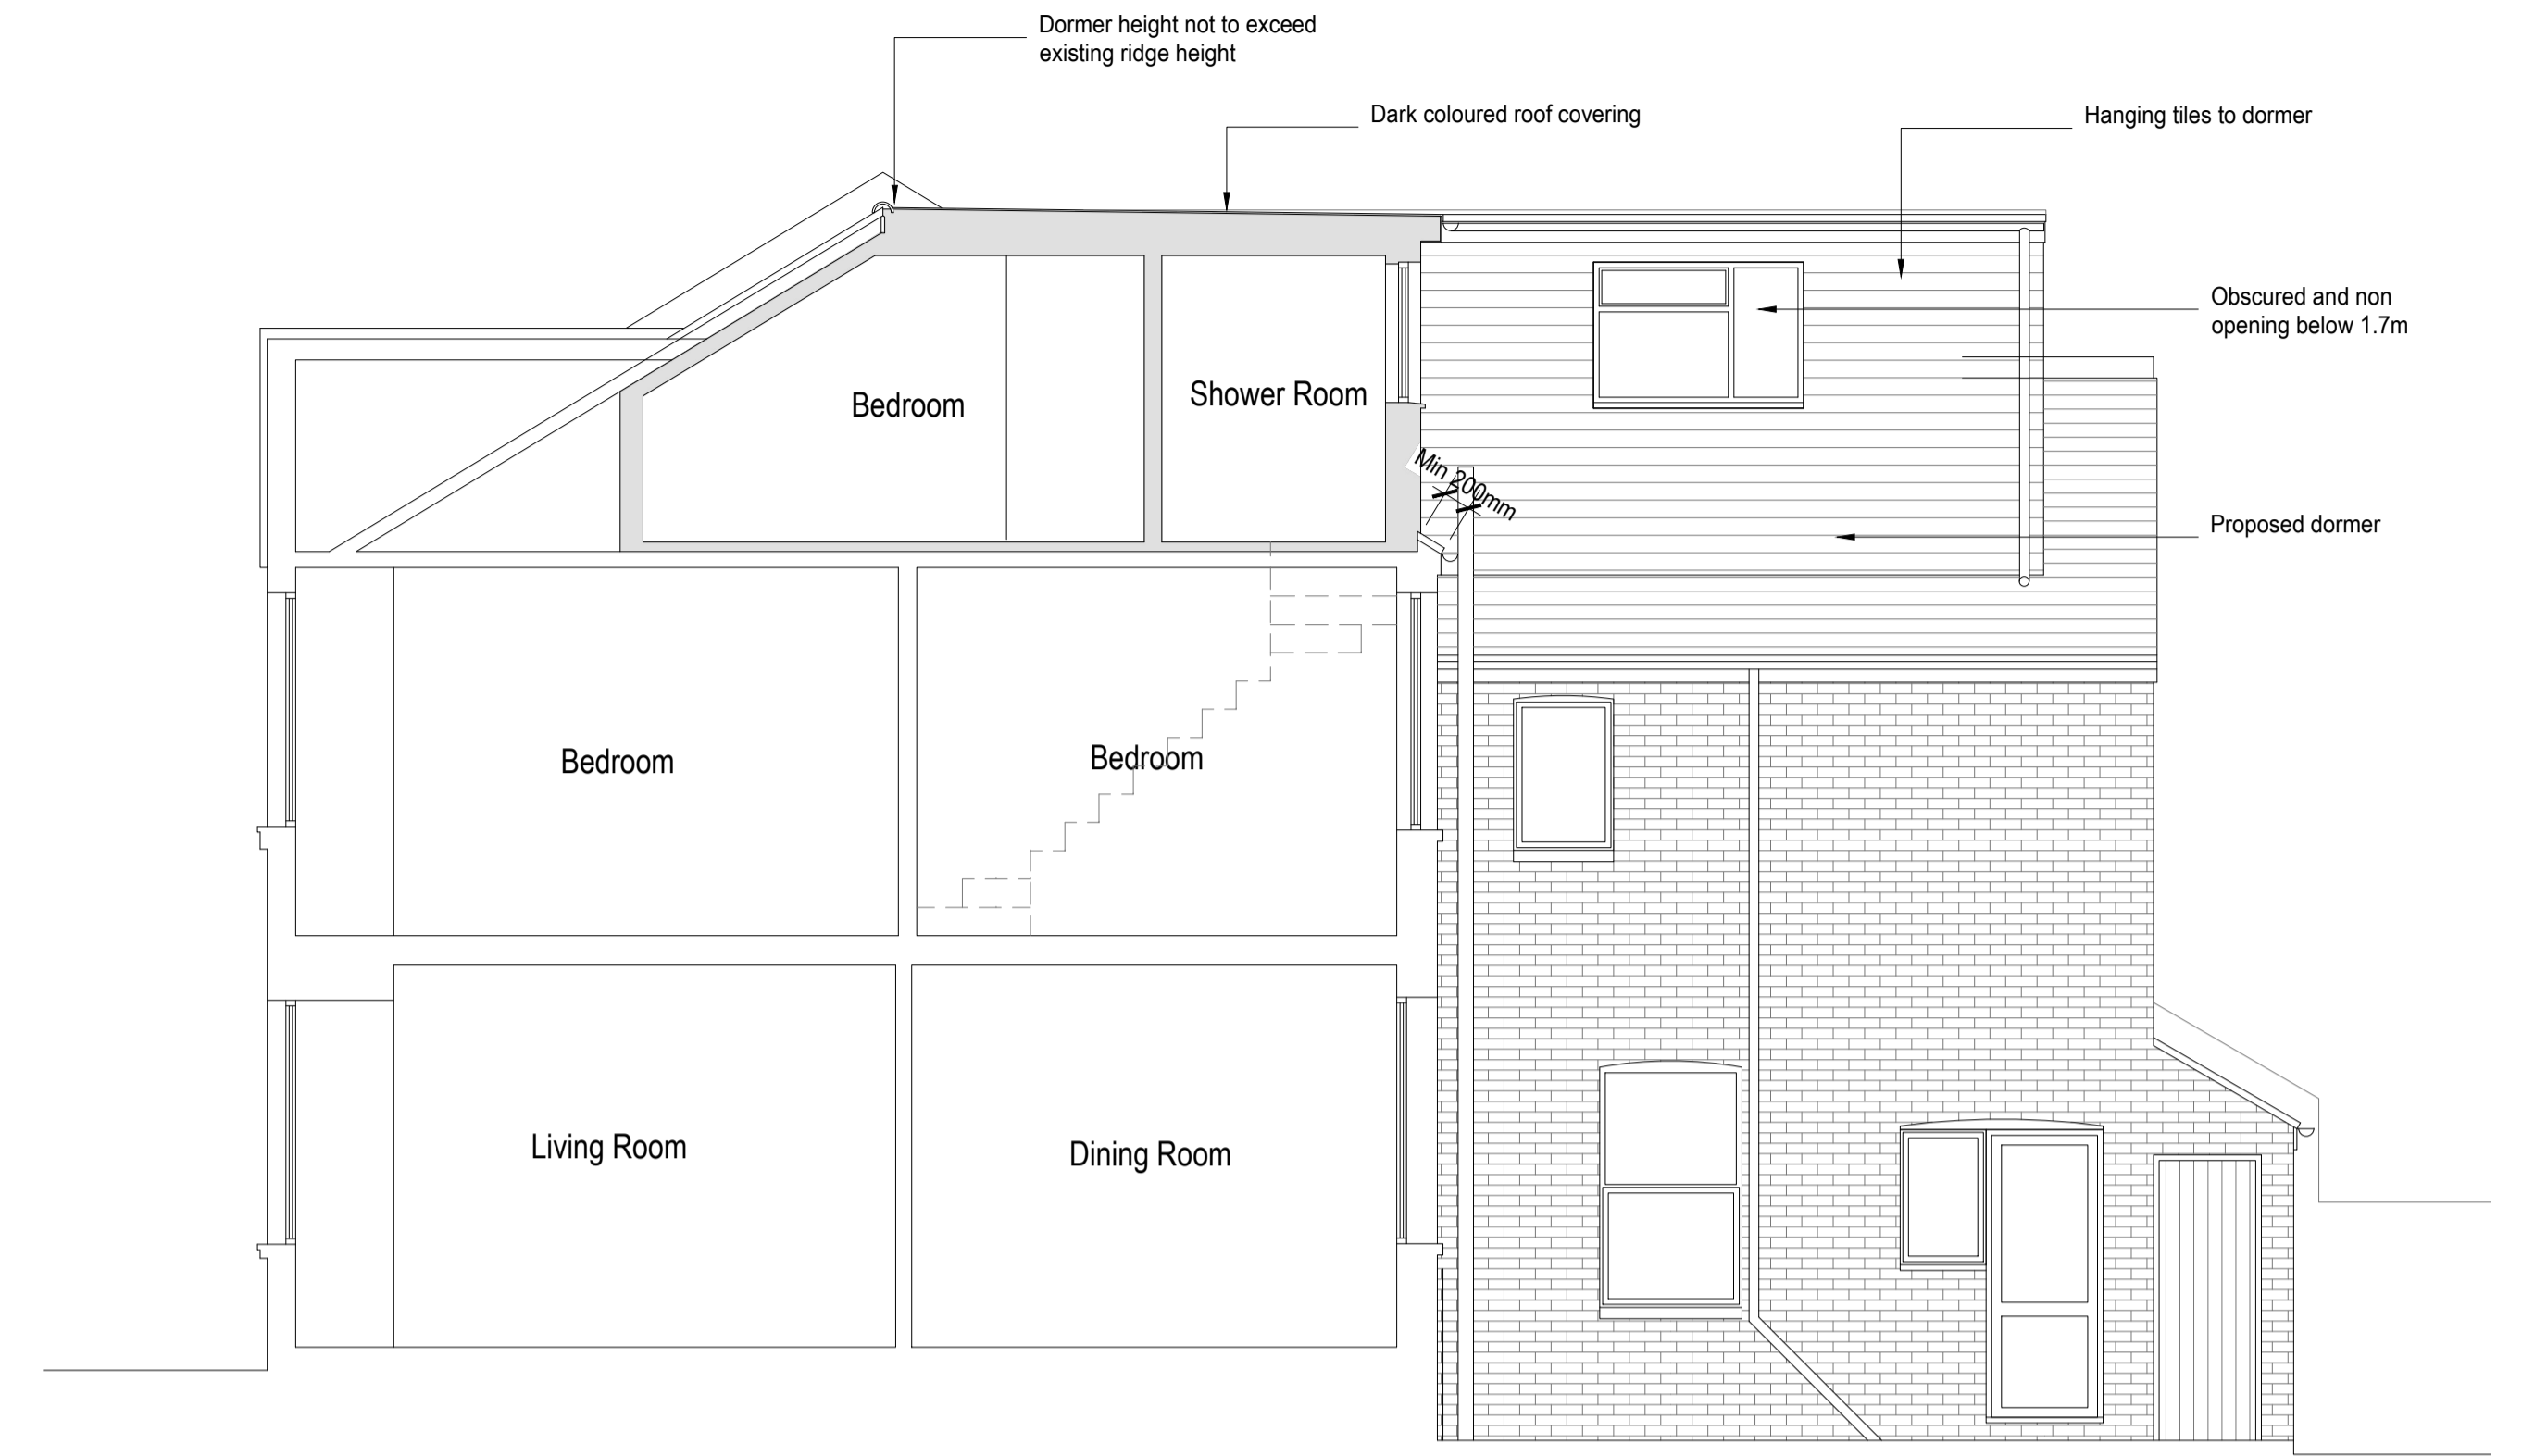



Proposed Rear Elevation 1:100

Proposed Front Elevation 1:100

All proposed materials used will be of similar appearance to those used in the construction of the exterior of the existing dwellinghouse



Block plan 1:500

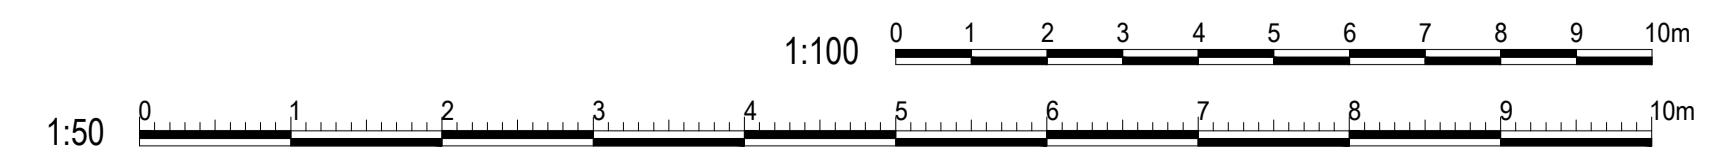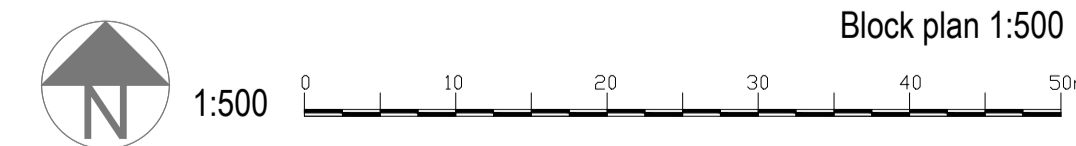

amendments
bpm Architectural Services Ltd.

client **Joe O'Connell and Emma Foley**

project **8 Tamworth Road Hove BN3 5FJ**

project ref. **2880** Drawing No. **02**

drawing title **Proposed plans, section and elevations**

drawn by **AW**

date **Oct 23** scale **1:50/100@ A1**

www.bpmnet.co.uk
info@bpmnet.co.uk

Do not scale off drawing, check all goods materials workmanship to all dimensions on site before all conform with current building regs BSS and COP's work is commenced