

Revision

Notes

1. Drawings to be scaled for planning and pricing purposes only. Use only figured dimensions for construction.
2. Any discrepancies between site and drawings to be reported to the architect immediately.
3. Read in conjunction with all relevant structural, mechanical & electrical engineers' and landscape architects' drawings.
4. Dimensions critical to proposed building works must be checked on site before building works commences.
5. Drawing to be read in conjunction with Construction Stage Health & Safety Plan.
6. This development is to comply with latest Building Regulations.

Project

10 Dowry Square

Title

**First Floor and
Extension Roof
Plans As
Proposed**

Date

Aug 2023

Scale

1:100 @ A3

Drawing number


291 PL 03

Status


INFORMATION

Revision

A

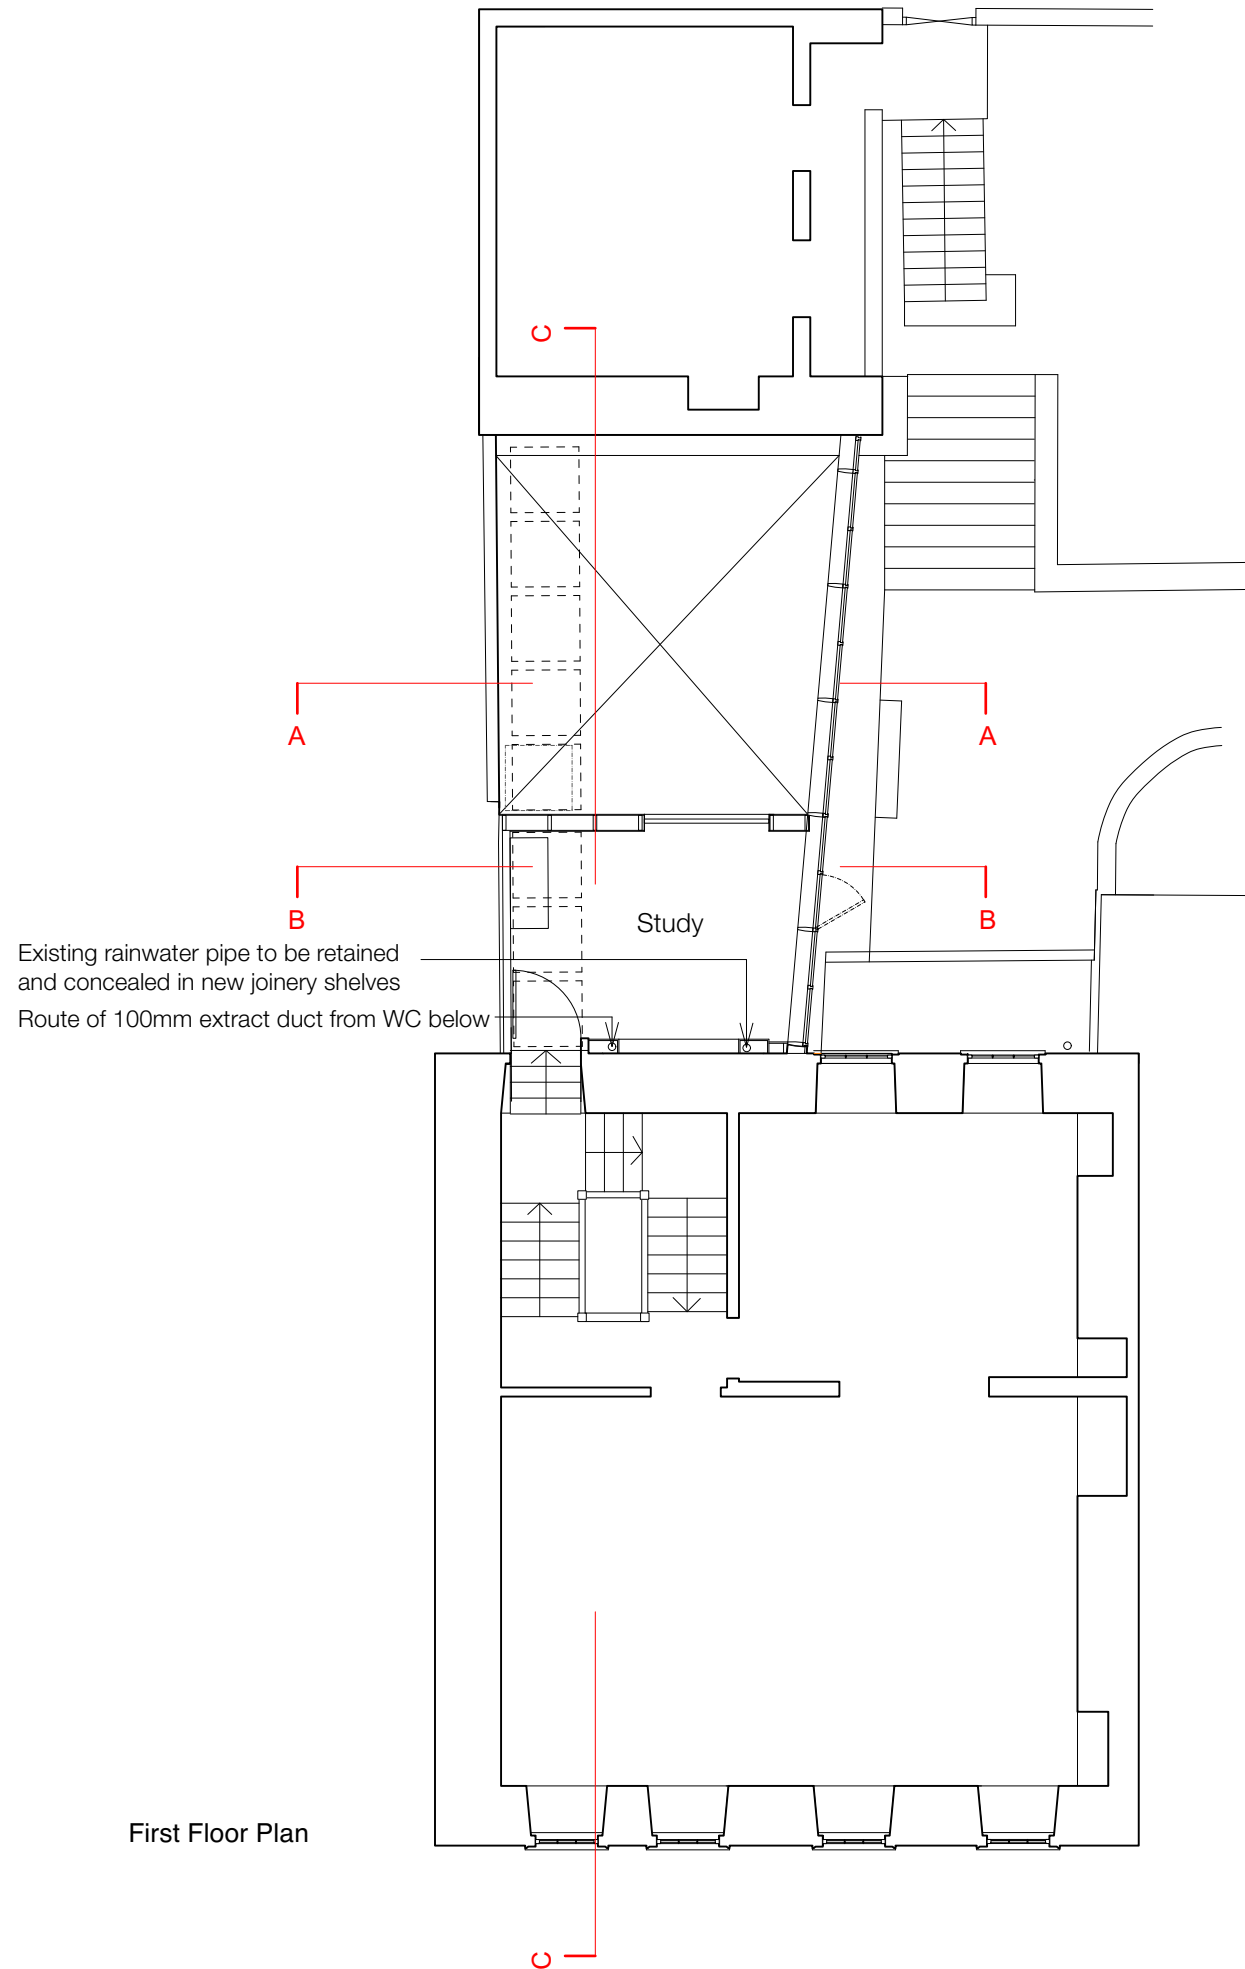

First Floor Plan

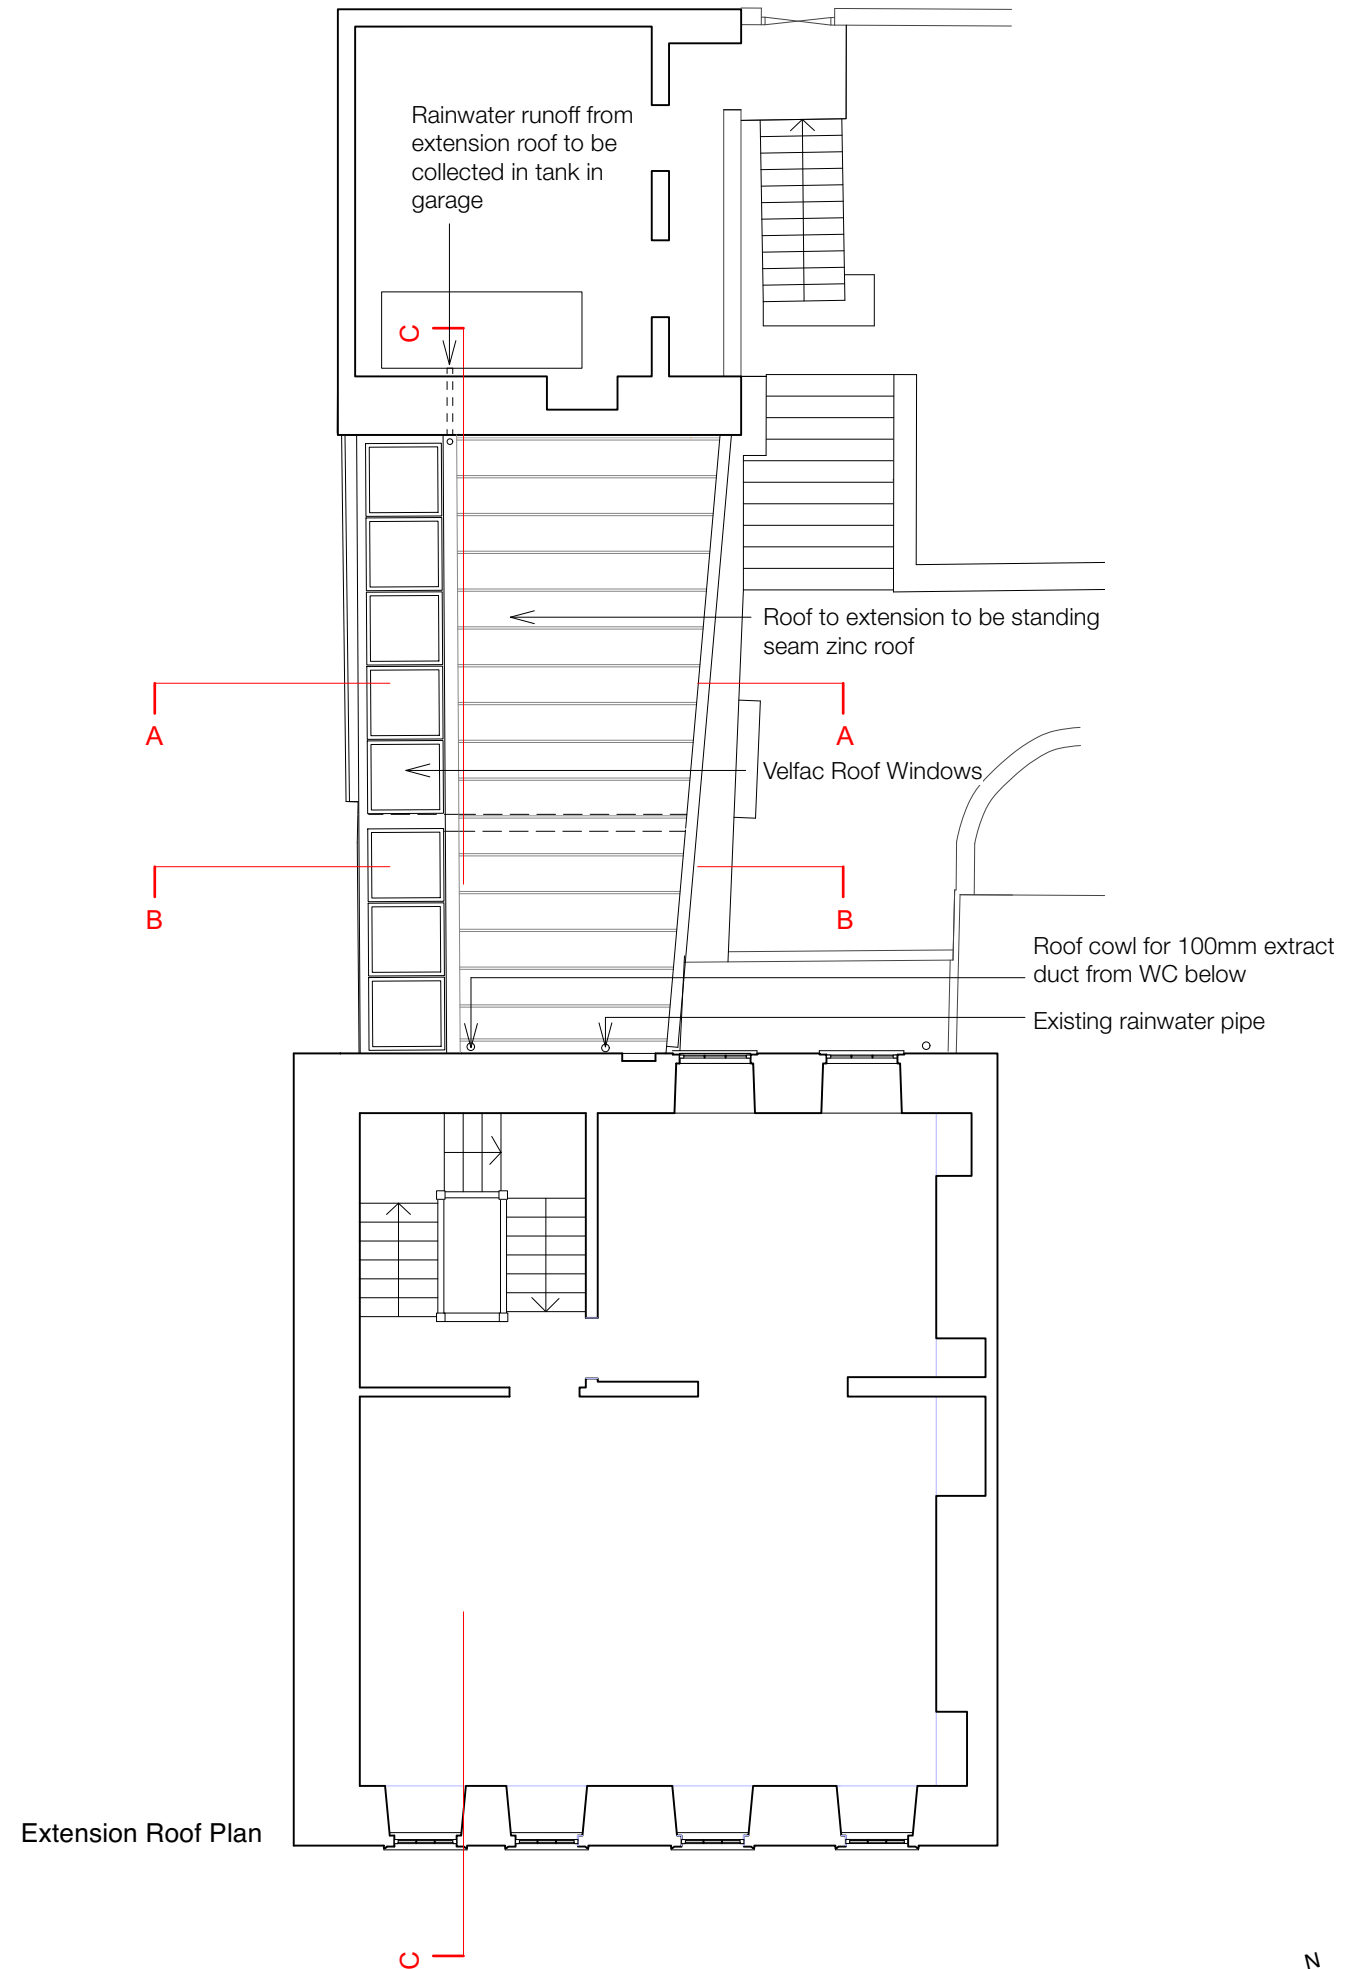

Extension Roof Plan

