

# Location Plan

Site Address: Easting: 441943 Northing: 112587

Date Produced: 08-Nov-2023

Scale: 1:1250 @A4



Planning Portal Reference: PP-12534137v1



Site Address

19 London Road Southampton  
SO15 2AE

Project Details

Split of commercial unit to  
form new retail coffee/ice cream shop .


Notes

Front Elevation  
Install new window and door (1) to form new access.  
Increase size of original window (2) to full height .  
Remove stud wall and form new storage room toilet and  
Reception area(3).




Corner Elevation Proposed

Corner Elevation Existing

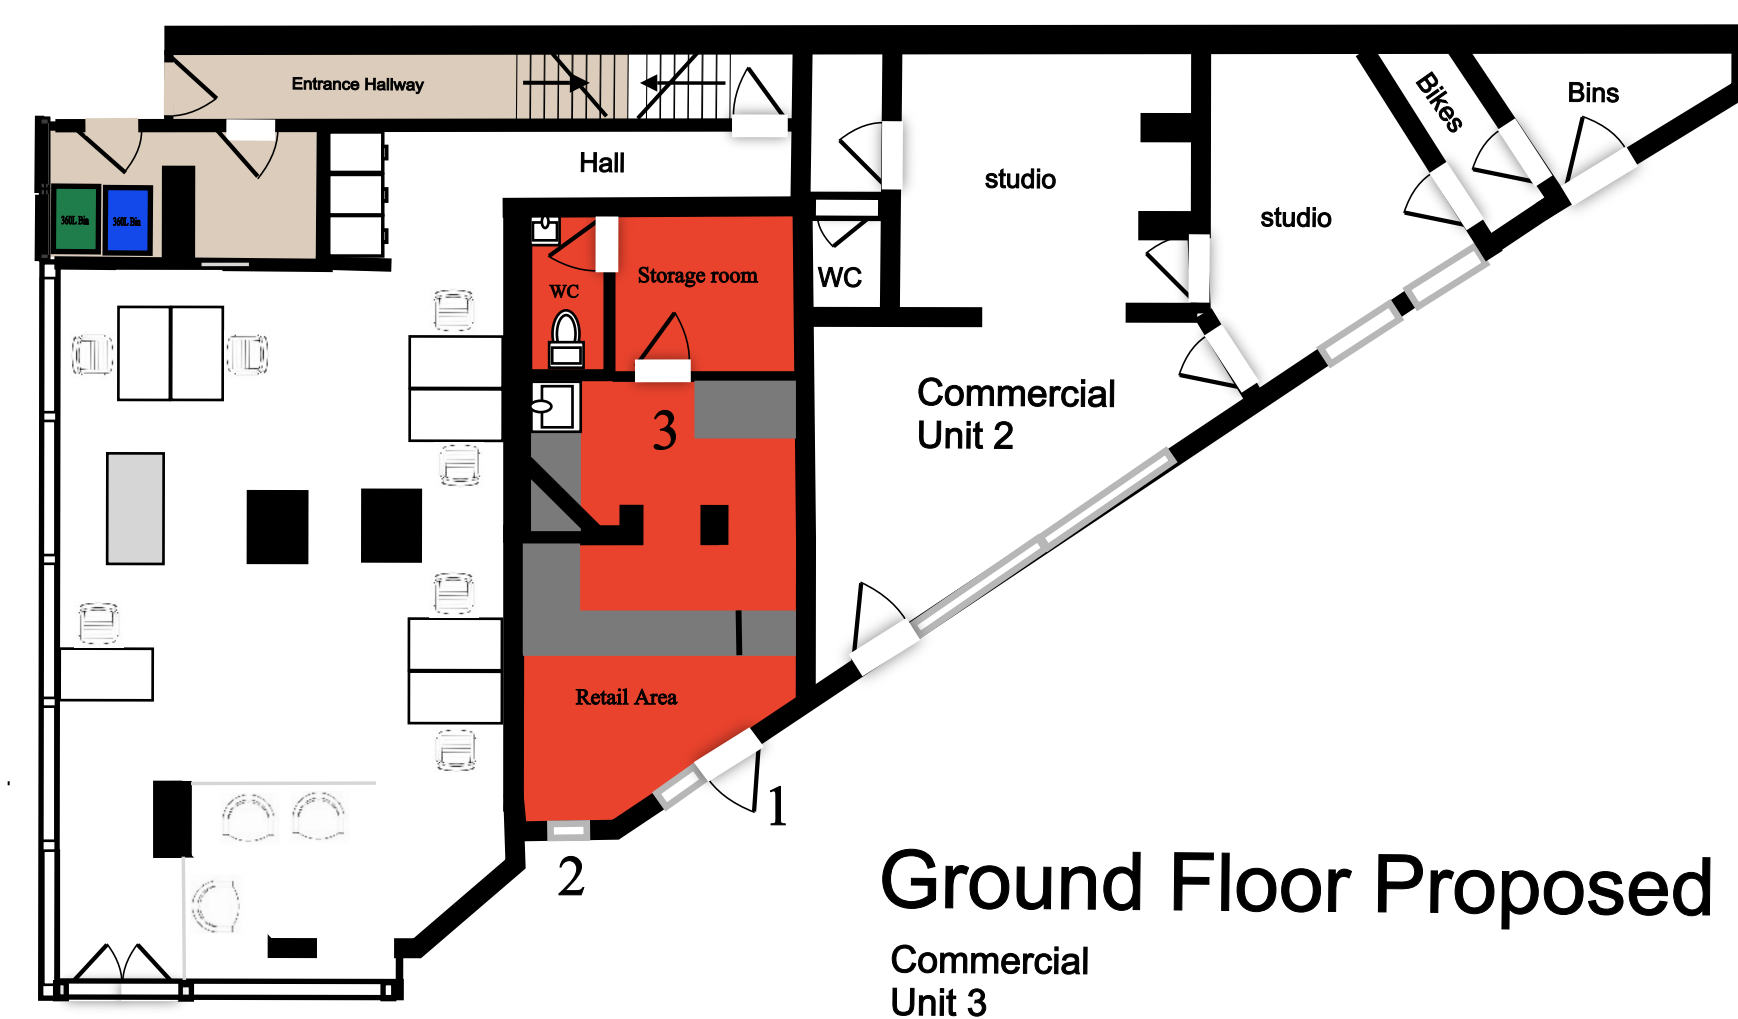

Ground Floor Proposed  
Commercial  
Unit 3

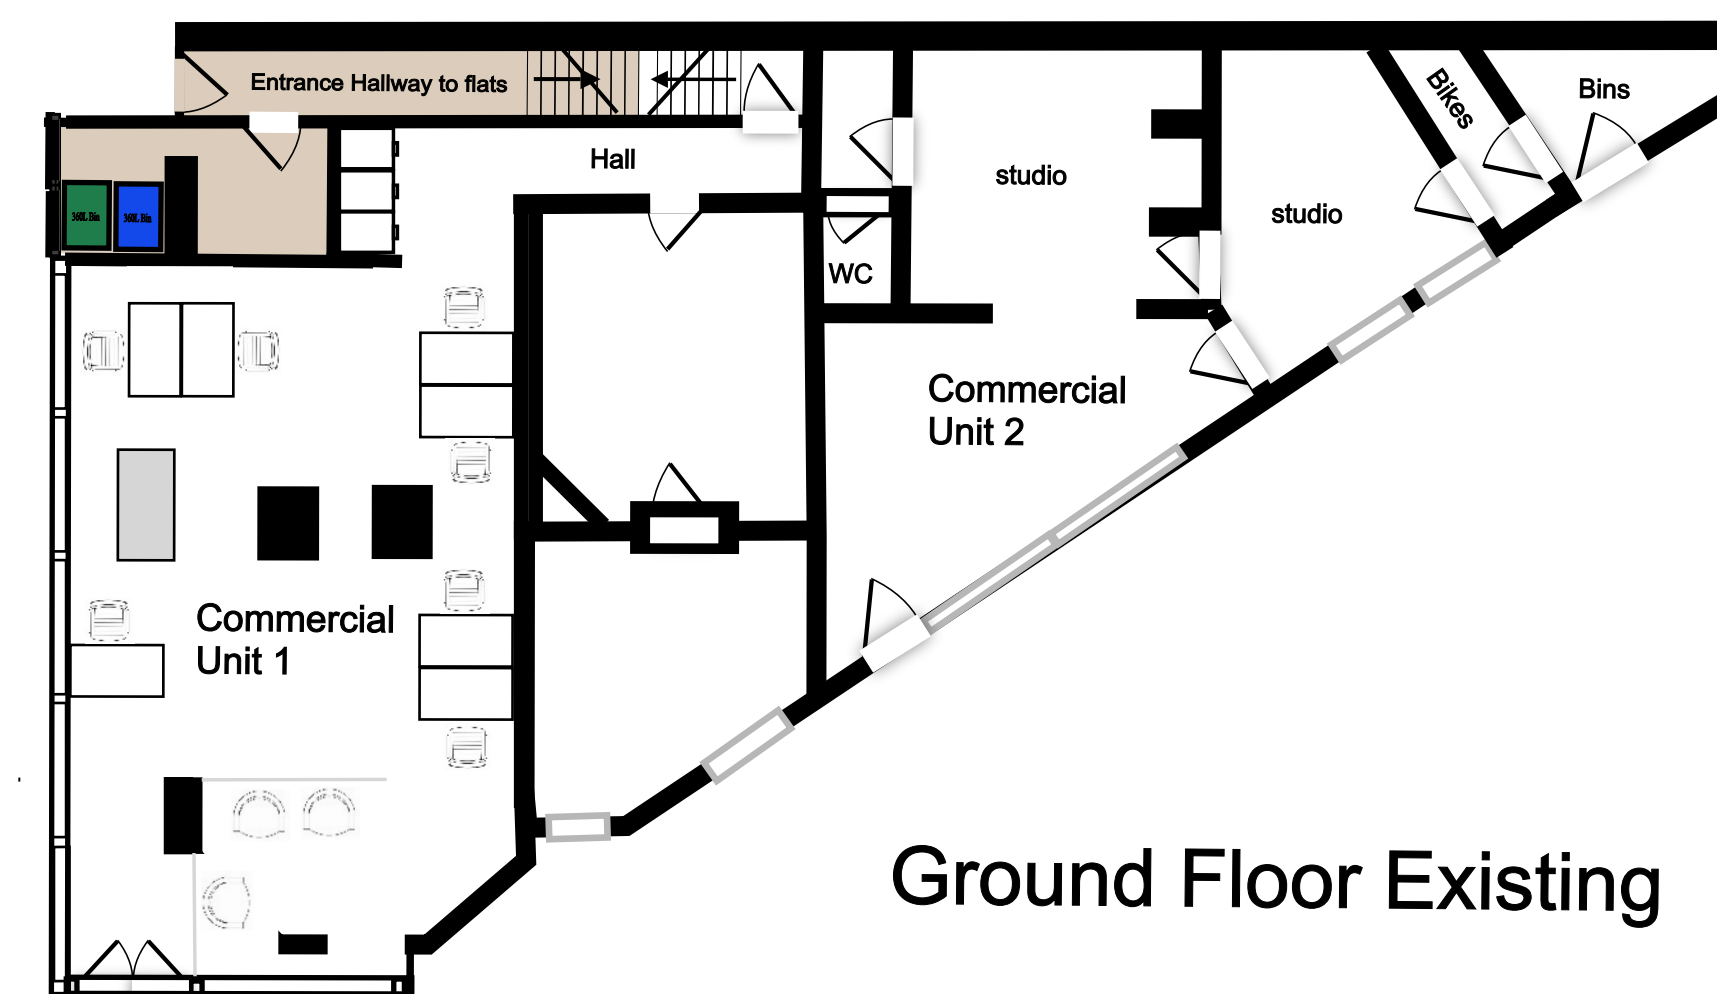

Ground Floor Existing

Owner Details

A Moied C/o Tenant Link  
19 London Road

Scale

1:100 @ D1

Project Management Details

Theresa Burnside PAS Property Services

Date

13/10/2023

