



**COPYRIGHT ©**  
 Details of this drawing are the copyright of MBH Design Studio Ltd. and must not be reproduced or copied without prior written consent.  
 Any errors or omissions are to be reported to the Architect immediately.  
 All proposed road and junction alterations subject to highways engineers detailed design.  
 Removal of any existing tree and landscaped areas subject negotiations with Local Planning Authority and other statutory controls.  
 All drawings are to be read in conjunction with the Structural Engineer's drawings and all related Architect's and Consultant's infoNATION.

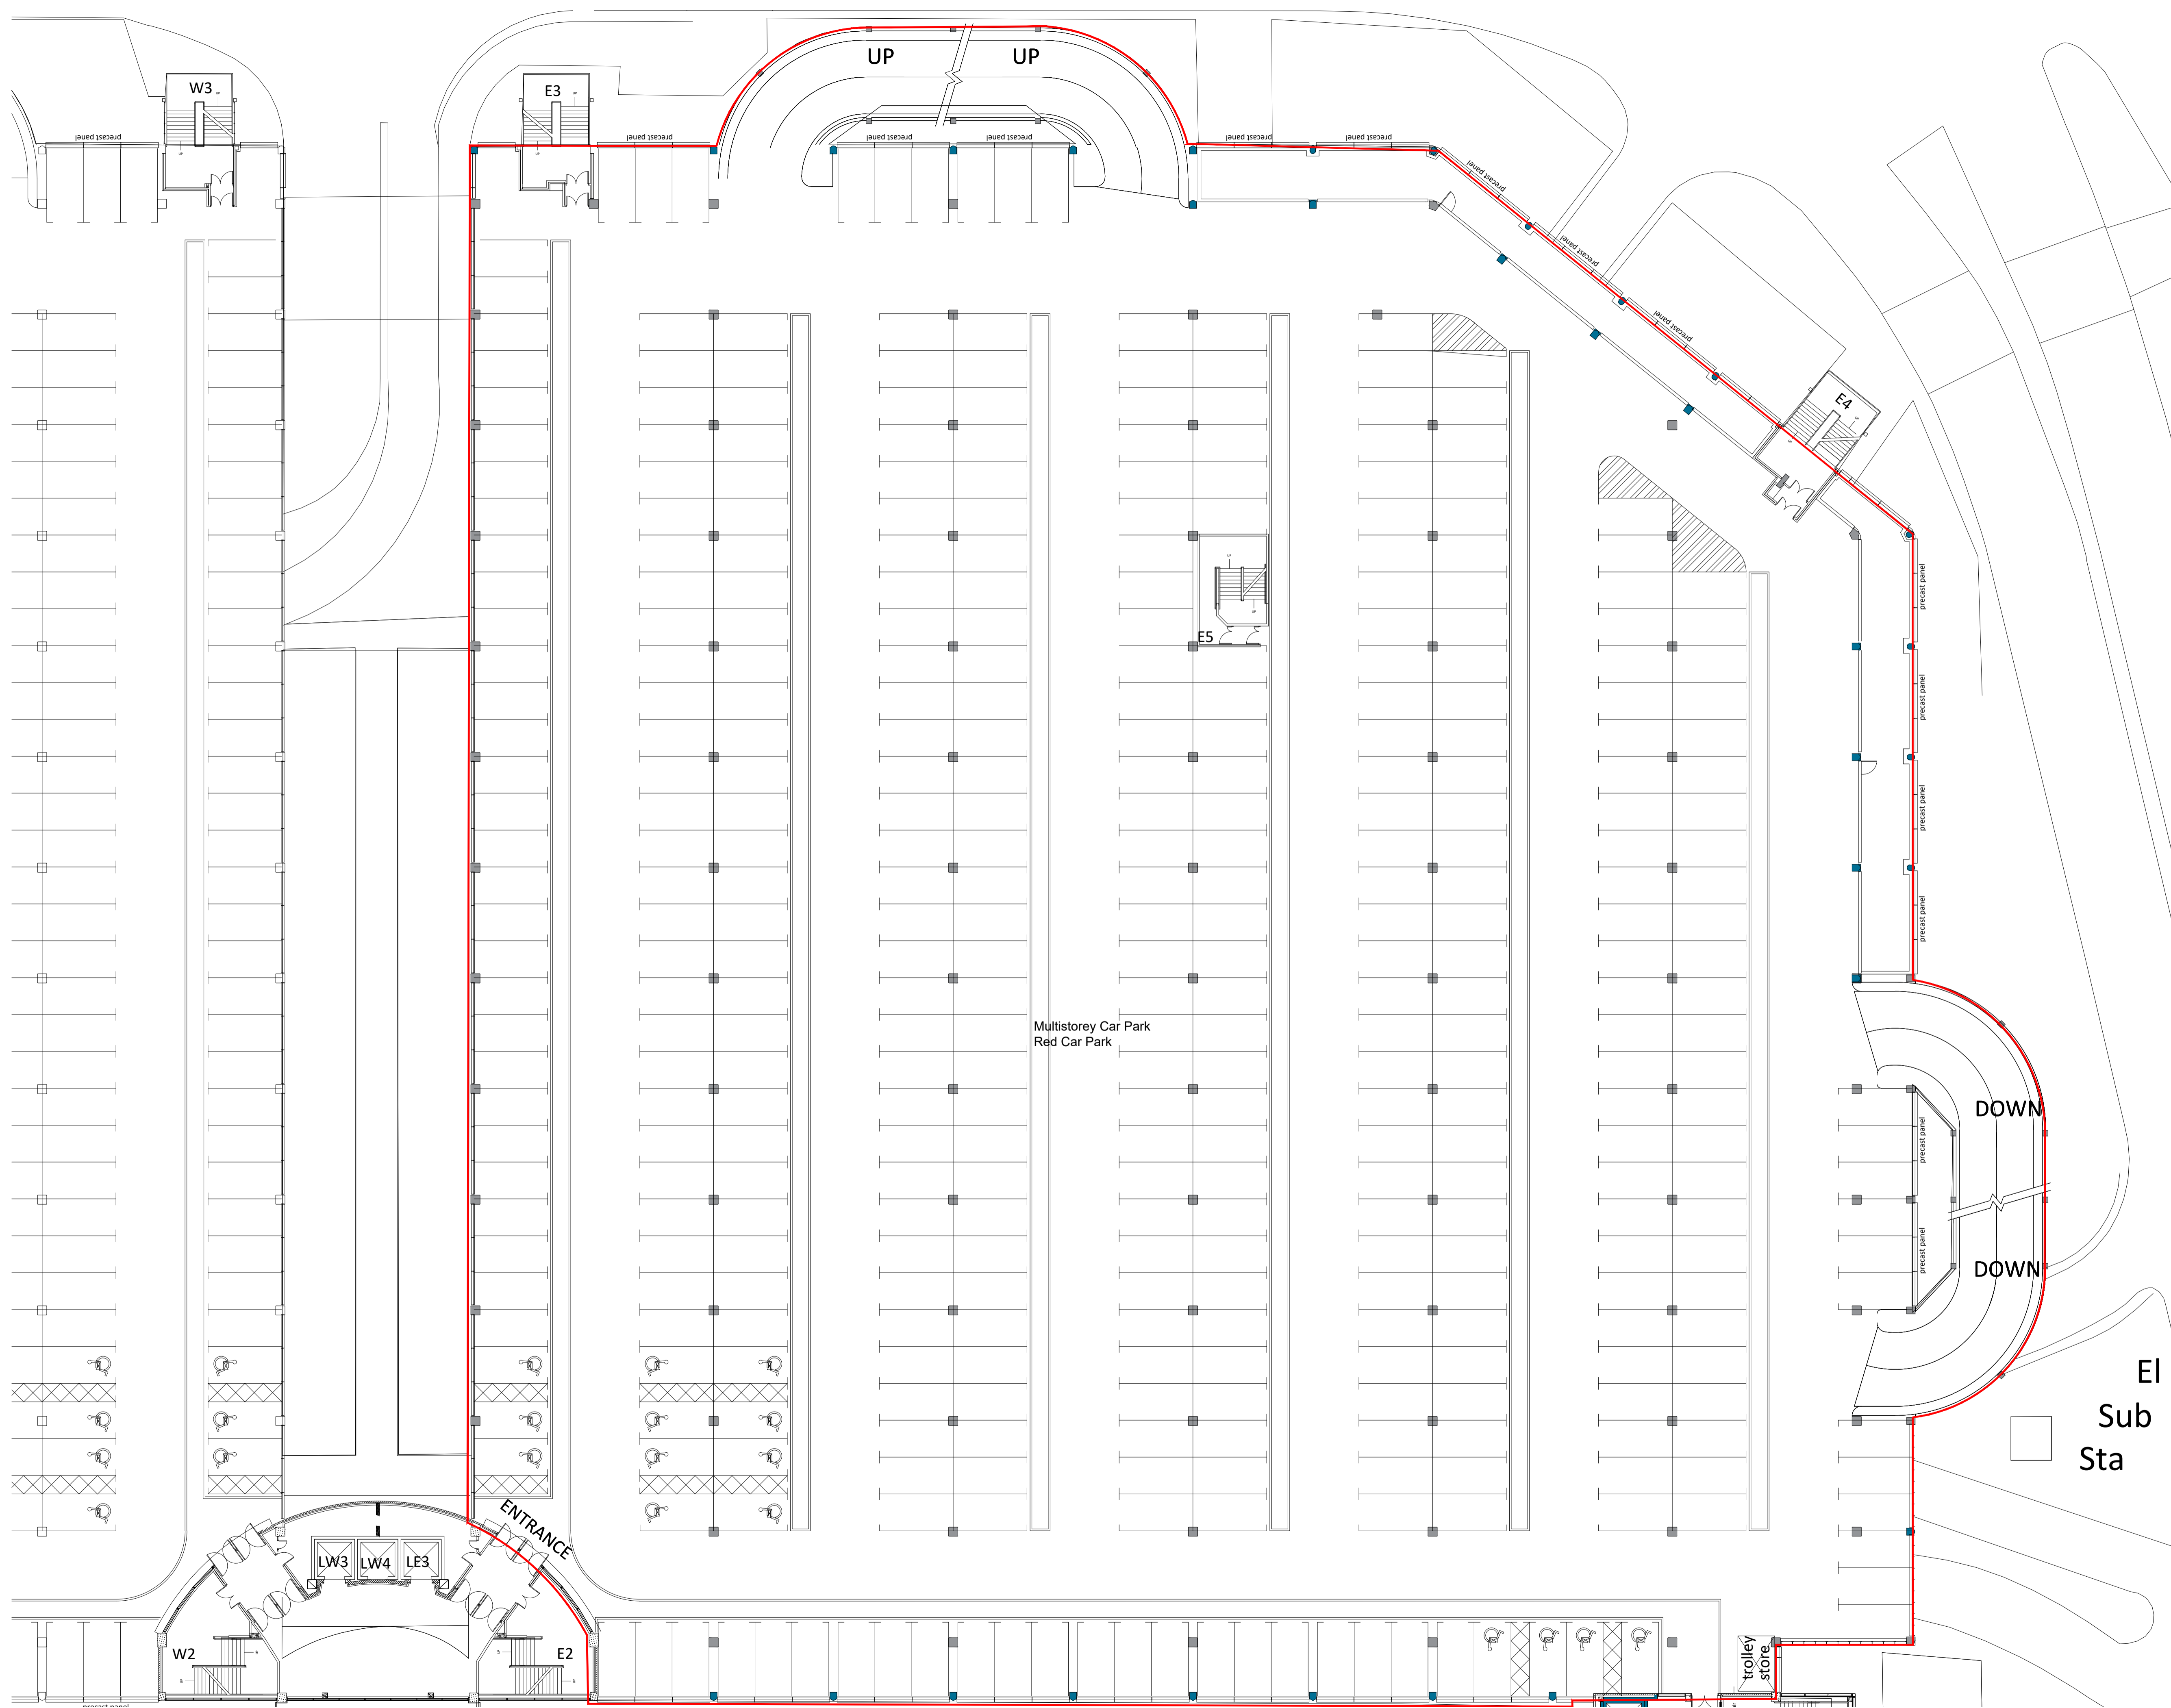

**EXISTING FLOOR PLAN**  
 SCALE 1:200 @ A1

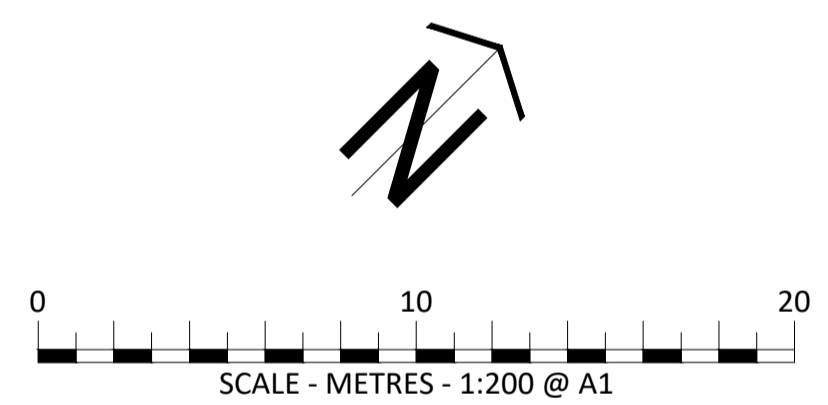

REV	DATE	DESCRIPTION	JP	ES
A	25.10.2023	Shown existing car parking		

**PLANNING**



MBH Design Studio Ltd.  
 Rosemount House, Rosemount Avenue, West Byfleet, Surrey, KT14 6LB  
 www.mbhtd.com t: 01932 352 727 f: 01932 351 545

CLIENT  
**TEAMSPORT**

PROJECT  
**BRENT CROSS  
 LEVEL 4 EAST, RED CAR PARK,  
 BRENT CROSS SHOPPING CENTRE,  
 LONDON, NW4 3RA**

DRAWING TITLE  
**EXISTING BLOCK PLAN LEVEL 4**

DRAWN BY	DATE	SCALE	PAPER SIZE
MAS	05/01/2023	1:200	A1
CHECKED BY	DRAWING NUMBER	REV.	
JN	14123-PL-003	A	