


PROPOSED GROUND FLOOR PLAN

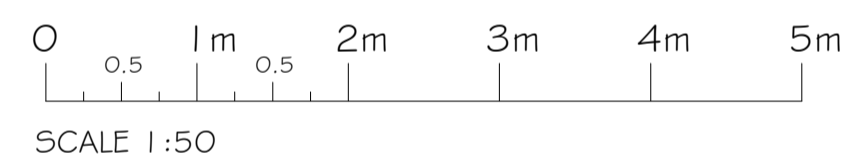

SCALE 1:50




Metres  
SCALE 1:200

©Crown Copyright and database rights 2023 OS no. AC000049896



PROPOSED FRONT ELEVATION

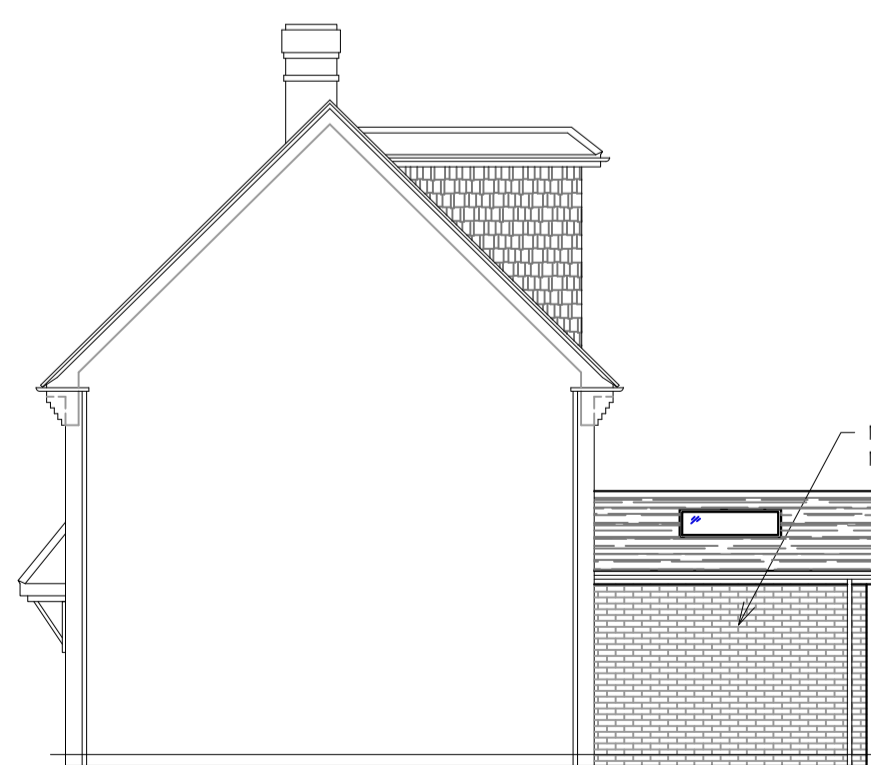

PROPOSED SIDE ELEVATION



PROPOSED REAR ELEVATION



PROPOSED SIDE ELEVATION



SCALE 1:100

- EXISTING STRUCTURE
- PROPOSED STRUCTURE
- - - REMOVED STRUCTURE
- - - POSSIBLE STEEL BEAMS
- - - POSSIBLE KITCHEN PLAN

PROJECT  
PROPOSED GROUND FLOOR  
REAR EXTENSION AT:  
1 MICHELDEVER DRIVE  
FLEET  
GU51 1BP

TITLE  
PROPOSED FLOOR PLAN, ELEVATIONS  
& ROOF PLAN

 **Cranford Design Ltd**  
Architectural Services,  
CAD Design & Draughting

DATE  
AUGUST 2023

Tel: 01252 872657  
Mob: 07525 064570  
E-mail: info@cranforddesign.co.uk  
Website: www.cranforddesign.co.uk

SCALE  
SEE DRAWING

Centaur House  
Ancells Business Park, Ancells Road  
Fleet GU51 2UJ

DRAWING NUMBER

**D2822-02**

A1 PAPER SIZE B

These plans must not be acted upon until the appropriate planning and building regulation approvals have been granted. Should the works be undertaken prior to the above approvals being in place it is done so entirely at the clients own risk.