

0 1 2 3 4 5M

scale:1:100 @ A3

NOTES.


THIS DRAWING IS COPYRIGHT.
THIS DRAWING IS FOR LAYOUT PURPOSES ONLY.

MATERIALS

Pitched Roof - tile to match existing.
Flat Roof - dark grey single ply membrane.
Walls - white render finish with facing brick plinth.
Windows & Doors - double glazed, white uPVC to match existing.




FRONT ELEVATION
- East

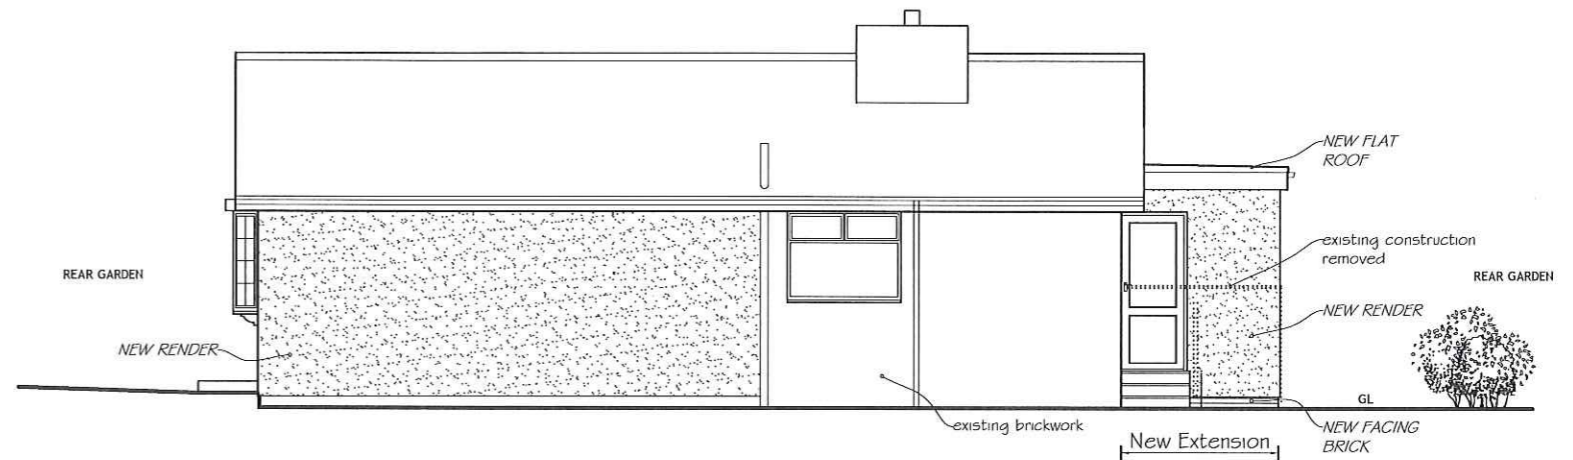

SIDE ELEVATION -
North



REAR ELEVATION
- West

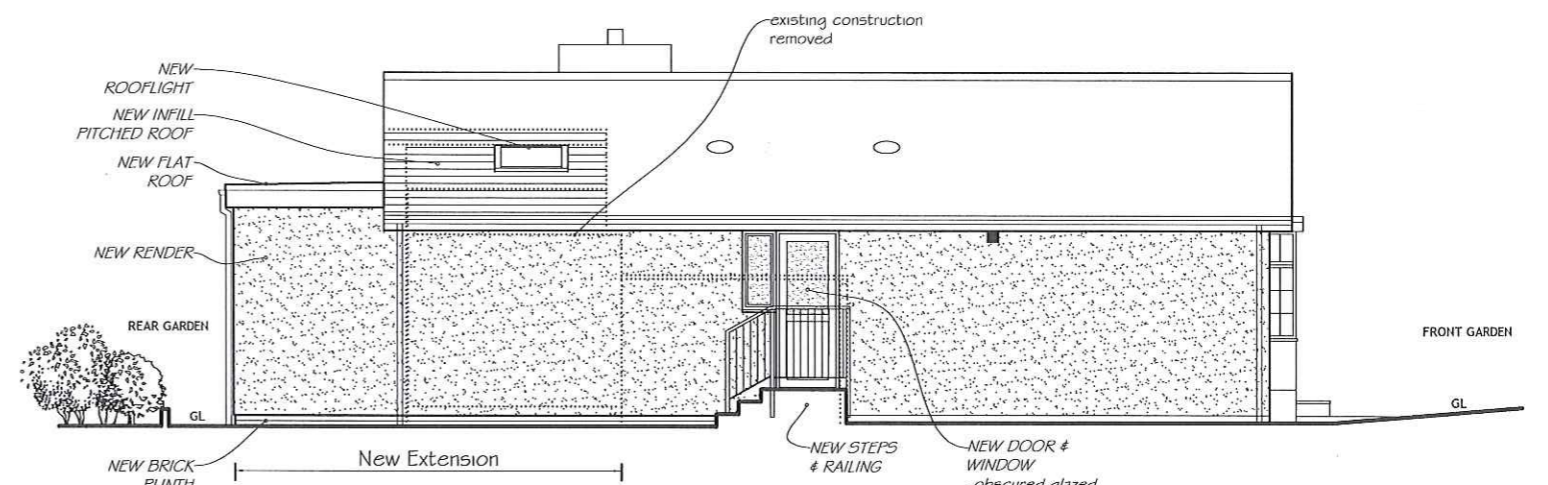

SIDE ELEVATION
- South

PROPOSED ELEVATIONS

SKETCH DESIGN

All levels and dimensions
to be checked on site
before work starts.

Proposed Demolition of Existing Conservatory and Construction of Extension & Alterations
18 Windsor Drive, Shanklin, I.W.
For: Mr & Mrs J. Goddard

date: Aug 2023

drawing no: 2022/04.16

M H m.j.hayles
architectural service

Tel: (01983) 293128
email: info@mjhayles.co.uk
Office 2, Rill Farm, Canteen Road,
Whiteley Bank, Isle of Wight PO38 3AF