



KEY	
	EXISTING WALLS TO BE DEMOLISHED
	PROPOSED SINGLE STOREY EXTENSION
	PROPOSED TWO STOREY EXTENSION

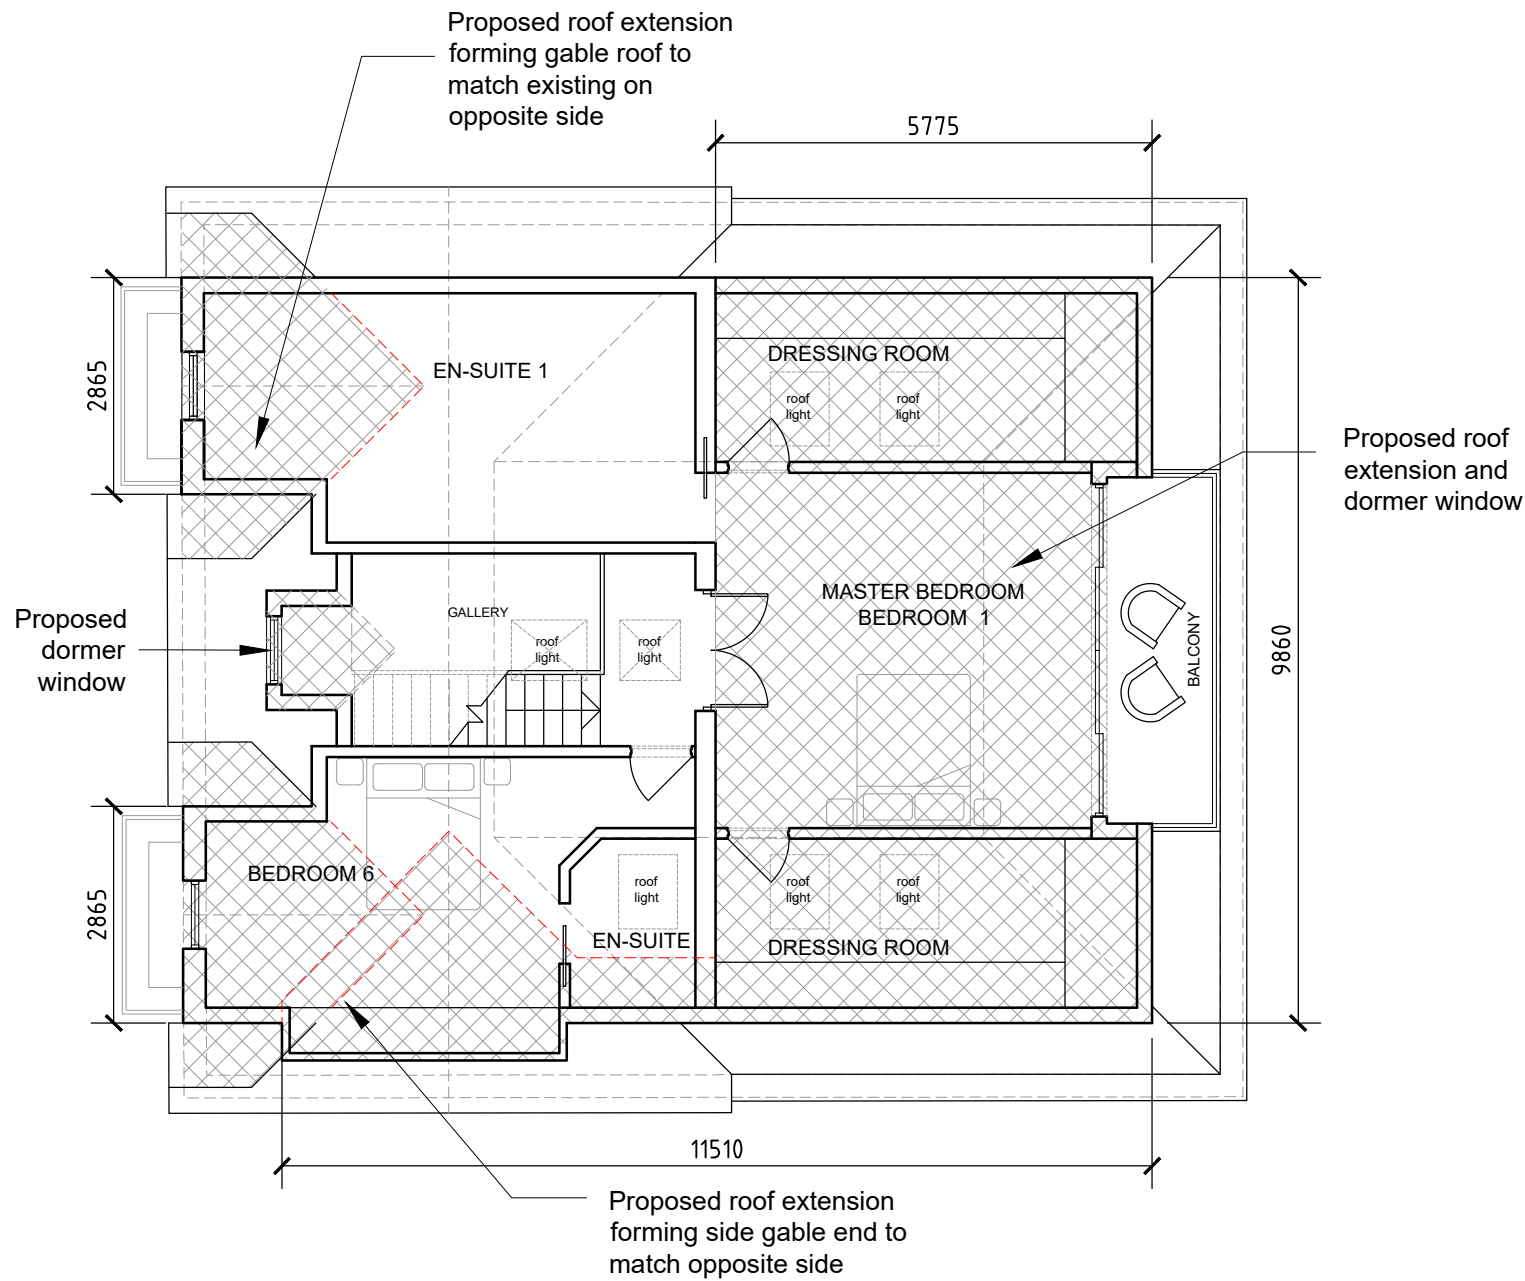

PROPOSED SECOND FLOOR PLAN
 Scale 1:100 @ A3
 GIA: 107m²

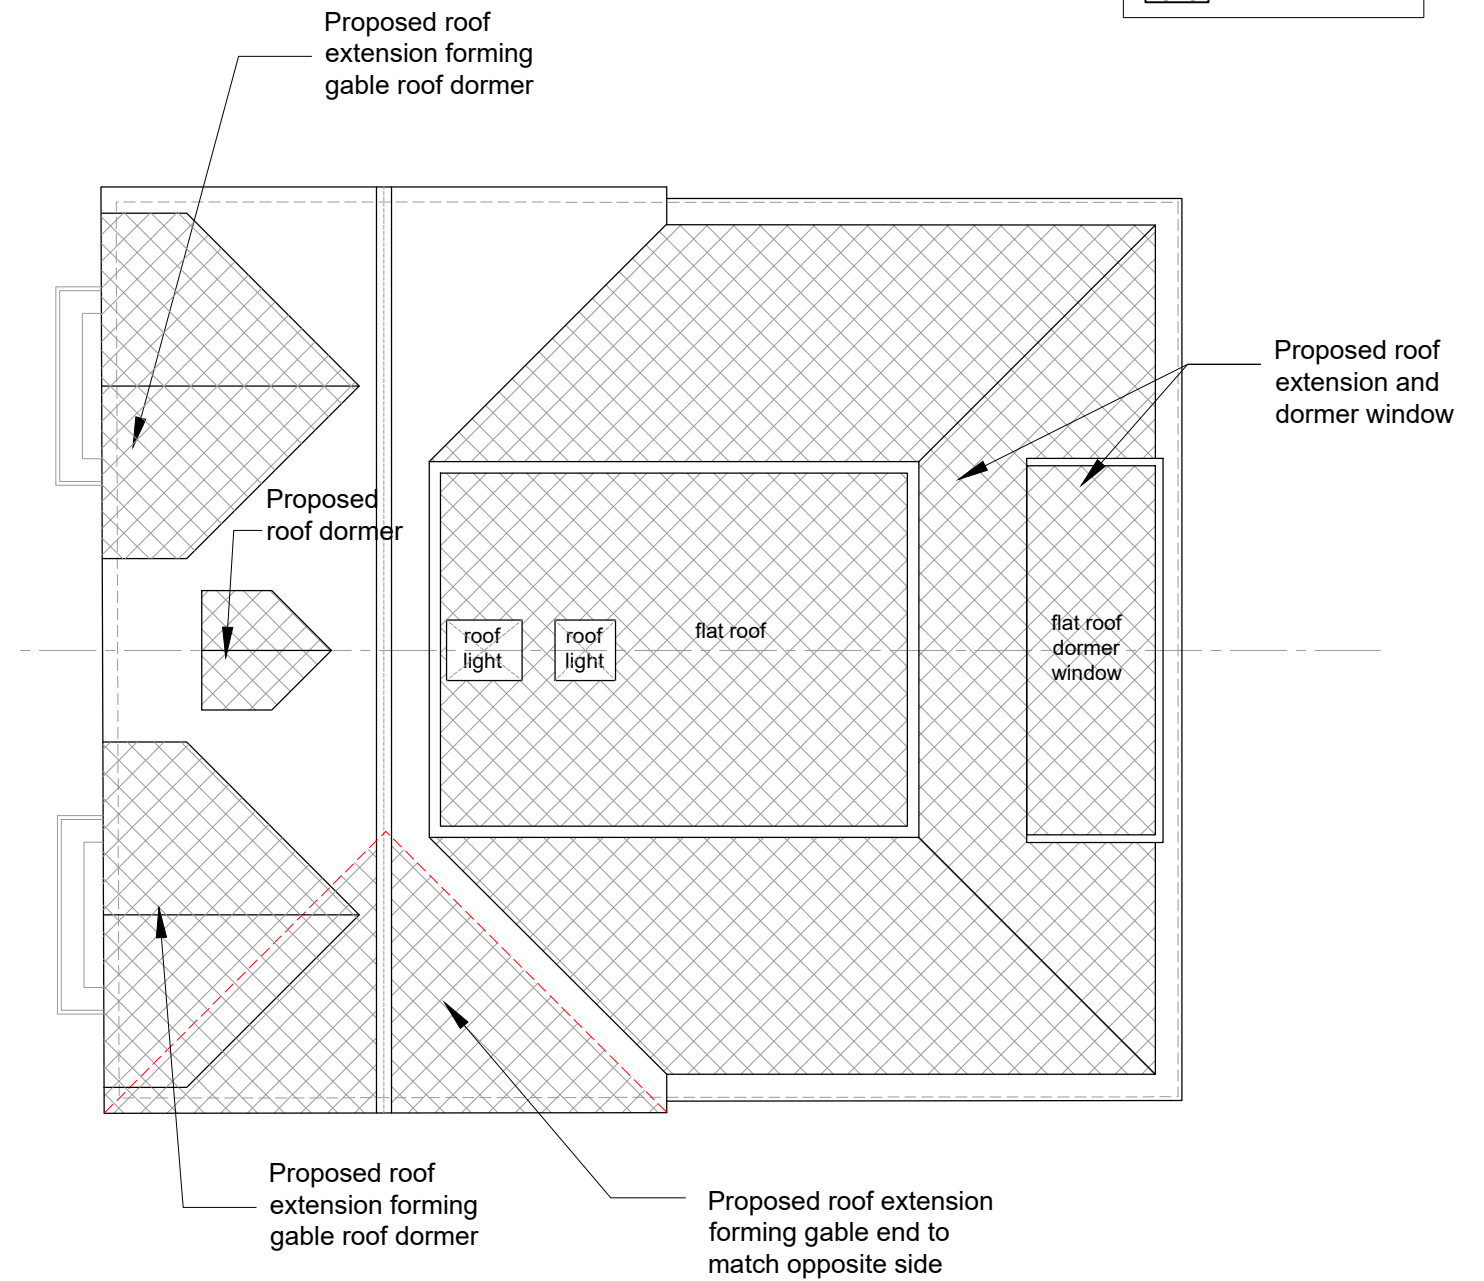

PROPOSED ROOF PLAN
 Scale 1:100 @ A3

**TOTAL GIA: 428m² + 34m² (garage)
 = 462m²**

SILVA|ARCHITECTS

REVISION NOTES:

Rev:	Date:	Notes:
A	9/11/23	AMENDMENTS TO FRONT-FACING DORMER WINDOWS.

CLIENT
B Lawrence

PROJECT TITLE:
Elmwood
Kingston Hill, Kingston, Surrey, KT2 7LN

DRAWING TITLE:
Proposed Second Floor and Roof Plans

DRAWING NUMBER:
23 / 05 - A008

SCALE: 1:100 @A3

DRAWN BY: AS

DATE: Oct '23 REVISION A