



Terms and Conditions  
 Use figured dimensions. Do not scale unless for planning purposes.  
 Check dimensions on site before work commences. In case of doubt or to report discrepancies to the applicant. The accuracy of this drawing may be reliant upon third party information. No liability will be accepted by the applicant for errors in or arising from such third-party information.  
 This drawing is solely for the use of the intended recipient and may not be copied or reproduced without written consent of the applicant except by the Planning Authority for public inspection in relation to a Planning Application and only if those copies are marked - "This copy has been made with the authority of the applicant pursuant to Section 47 of the Copyright Designs and Patents Act 1988 for the purposes of public inspection only and must not be copied without the prior written permission of the Copyright owner (applicant)."


Notes/Key:

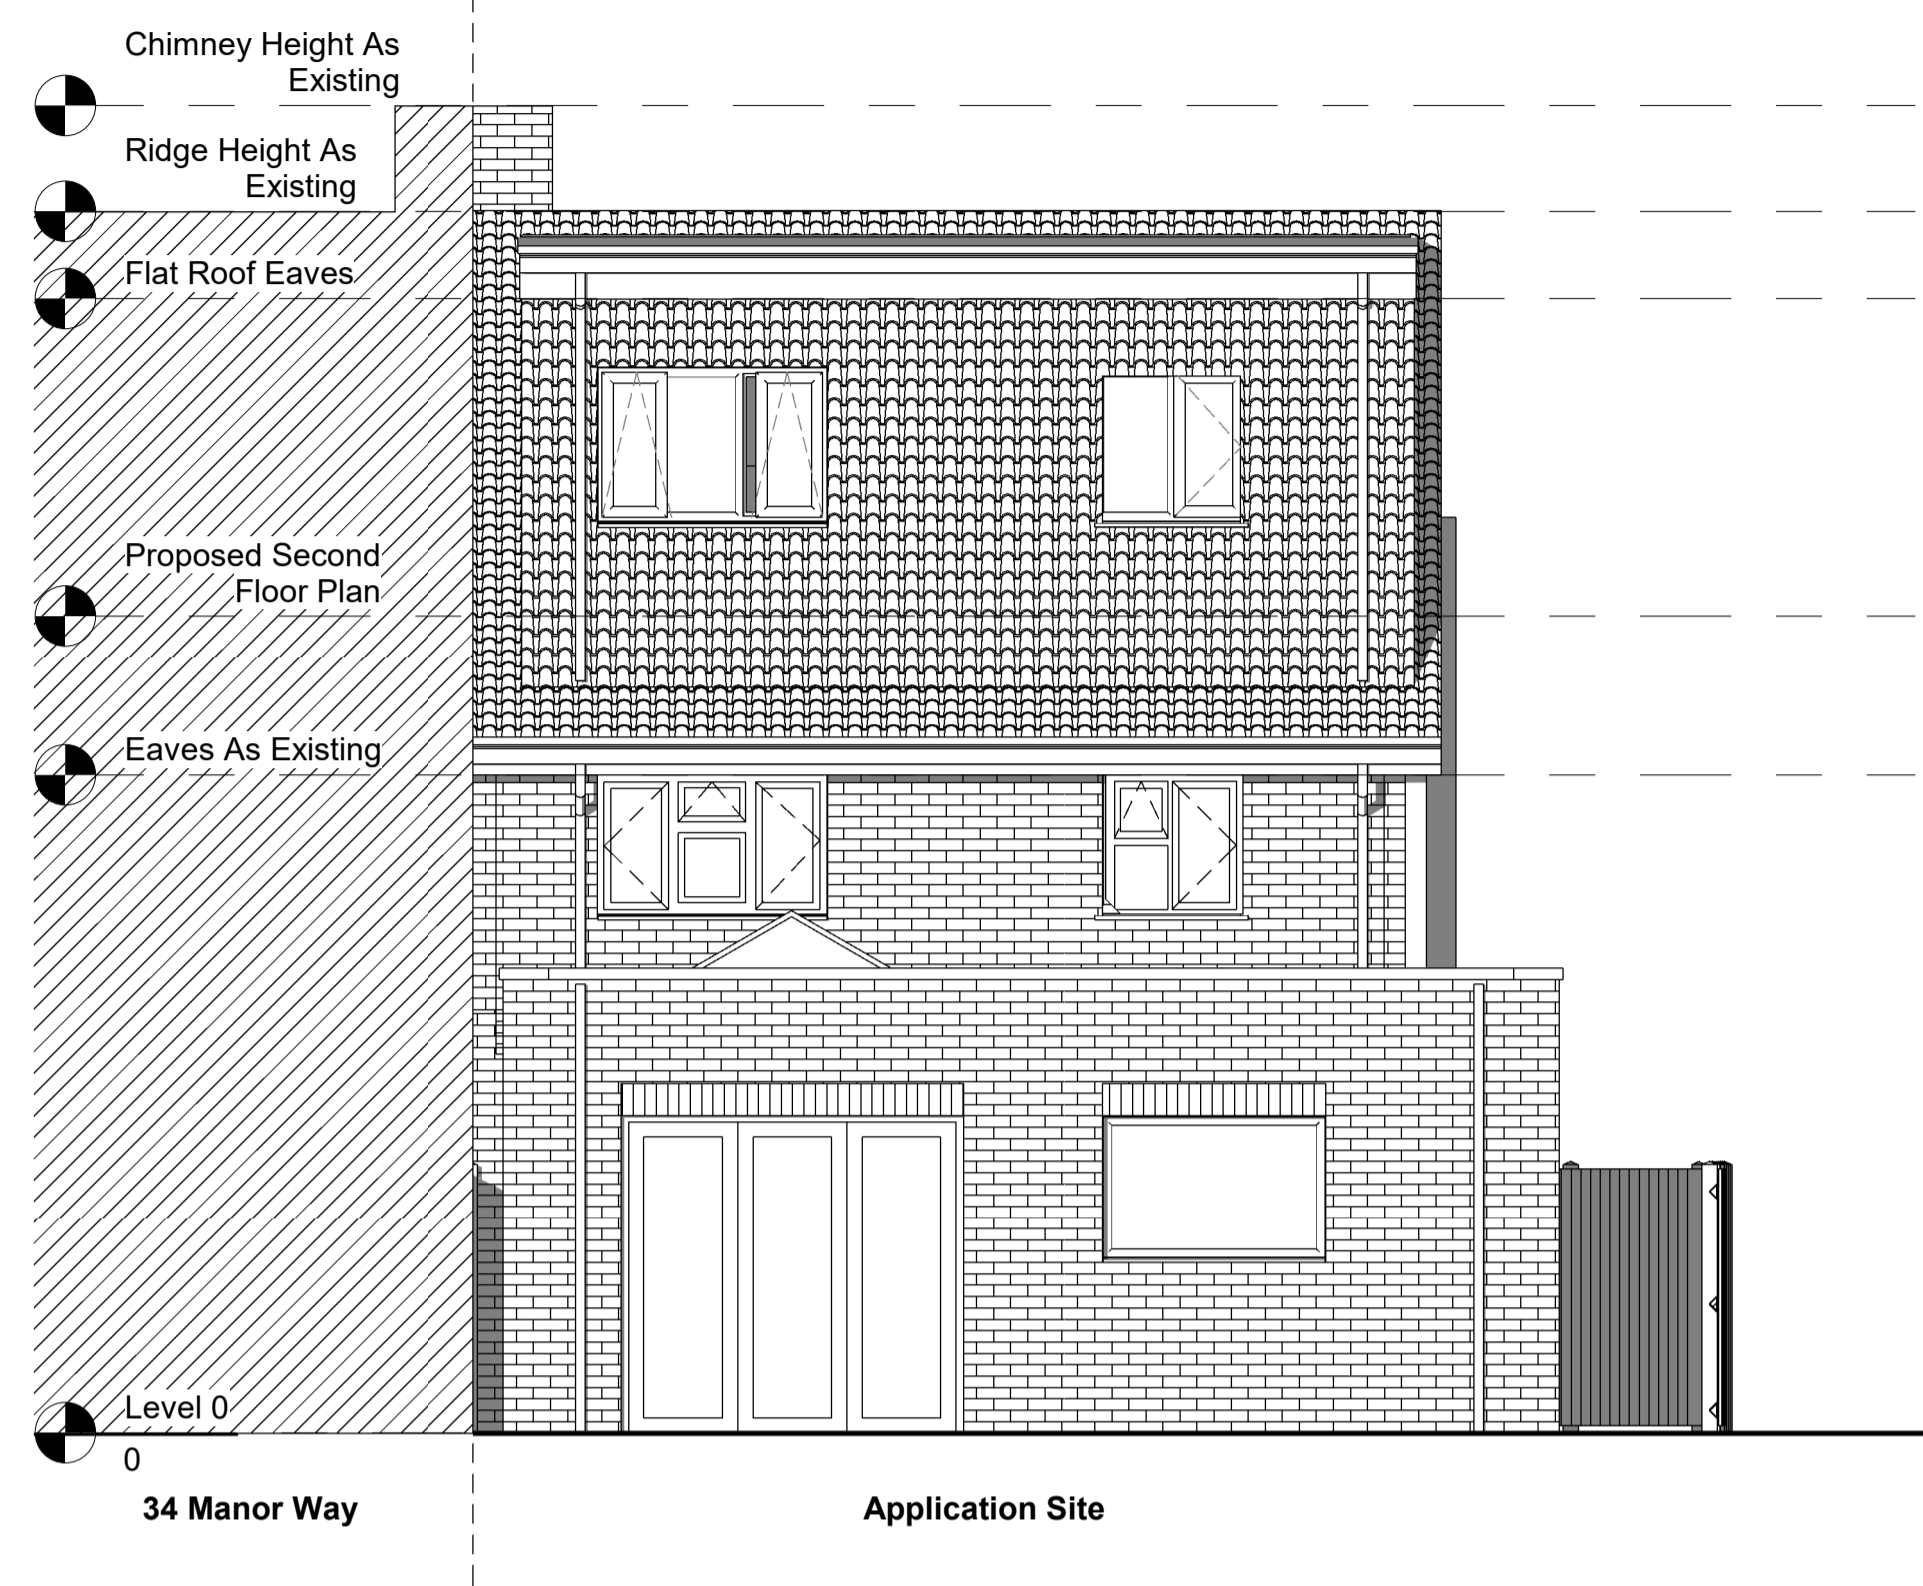

**1 Proposed North Elevation**  
1 : 50

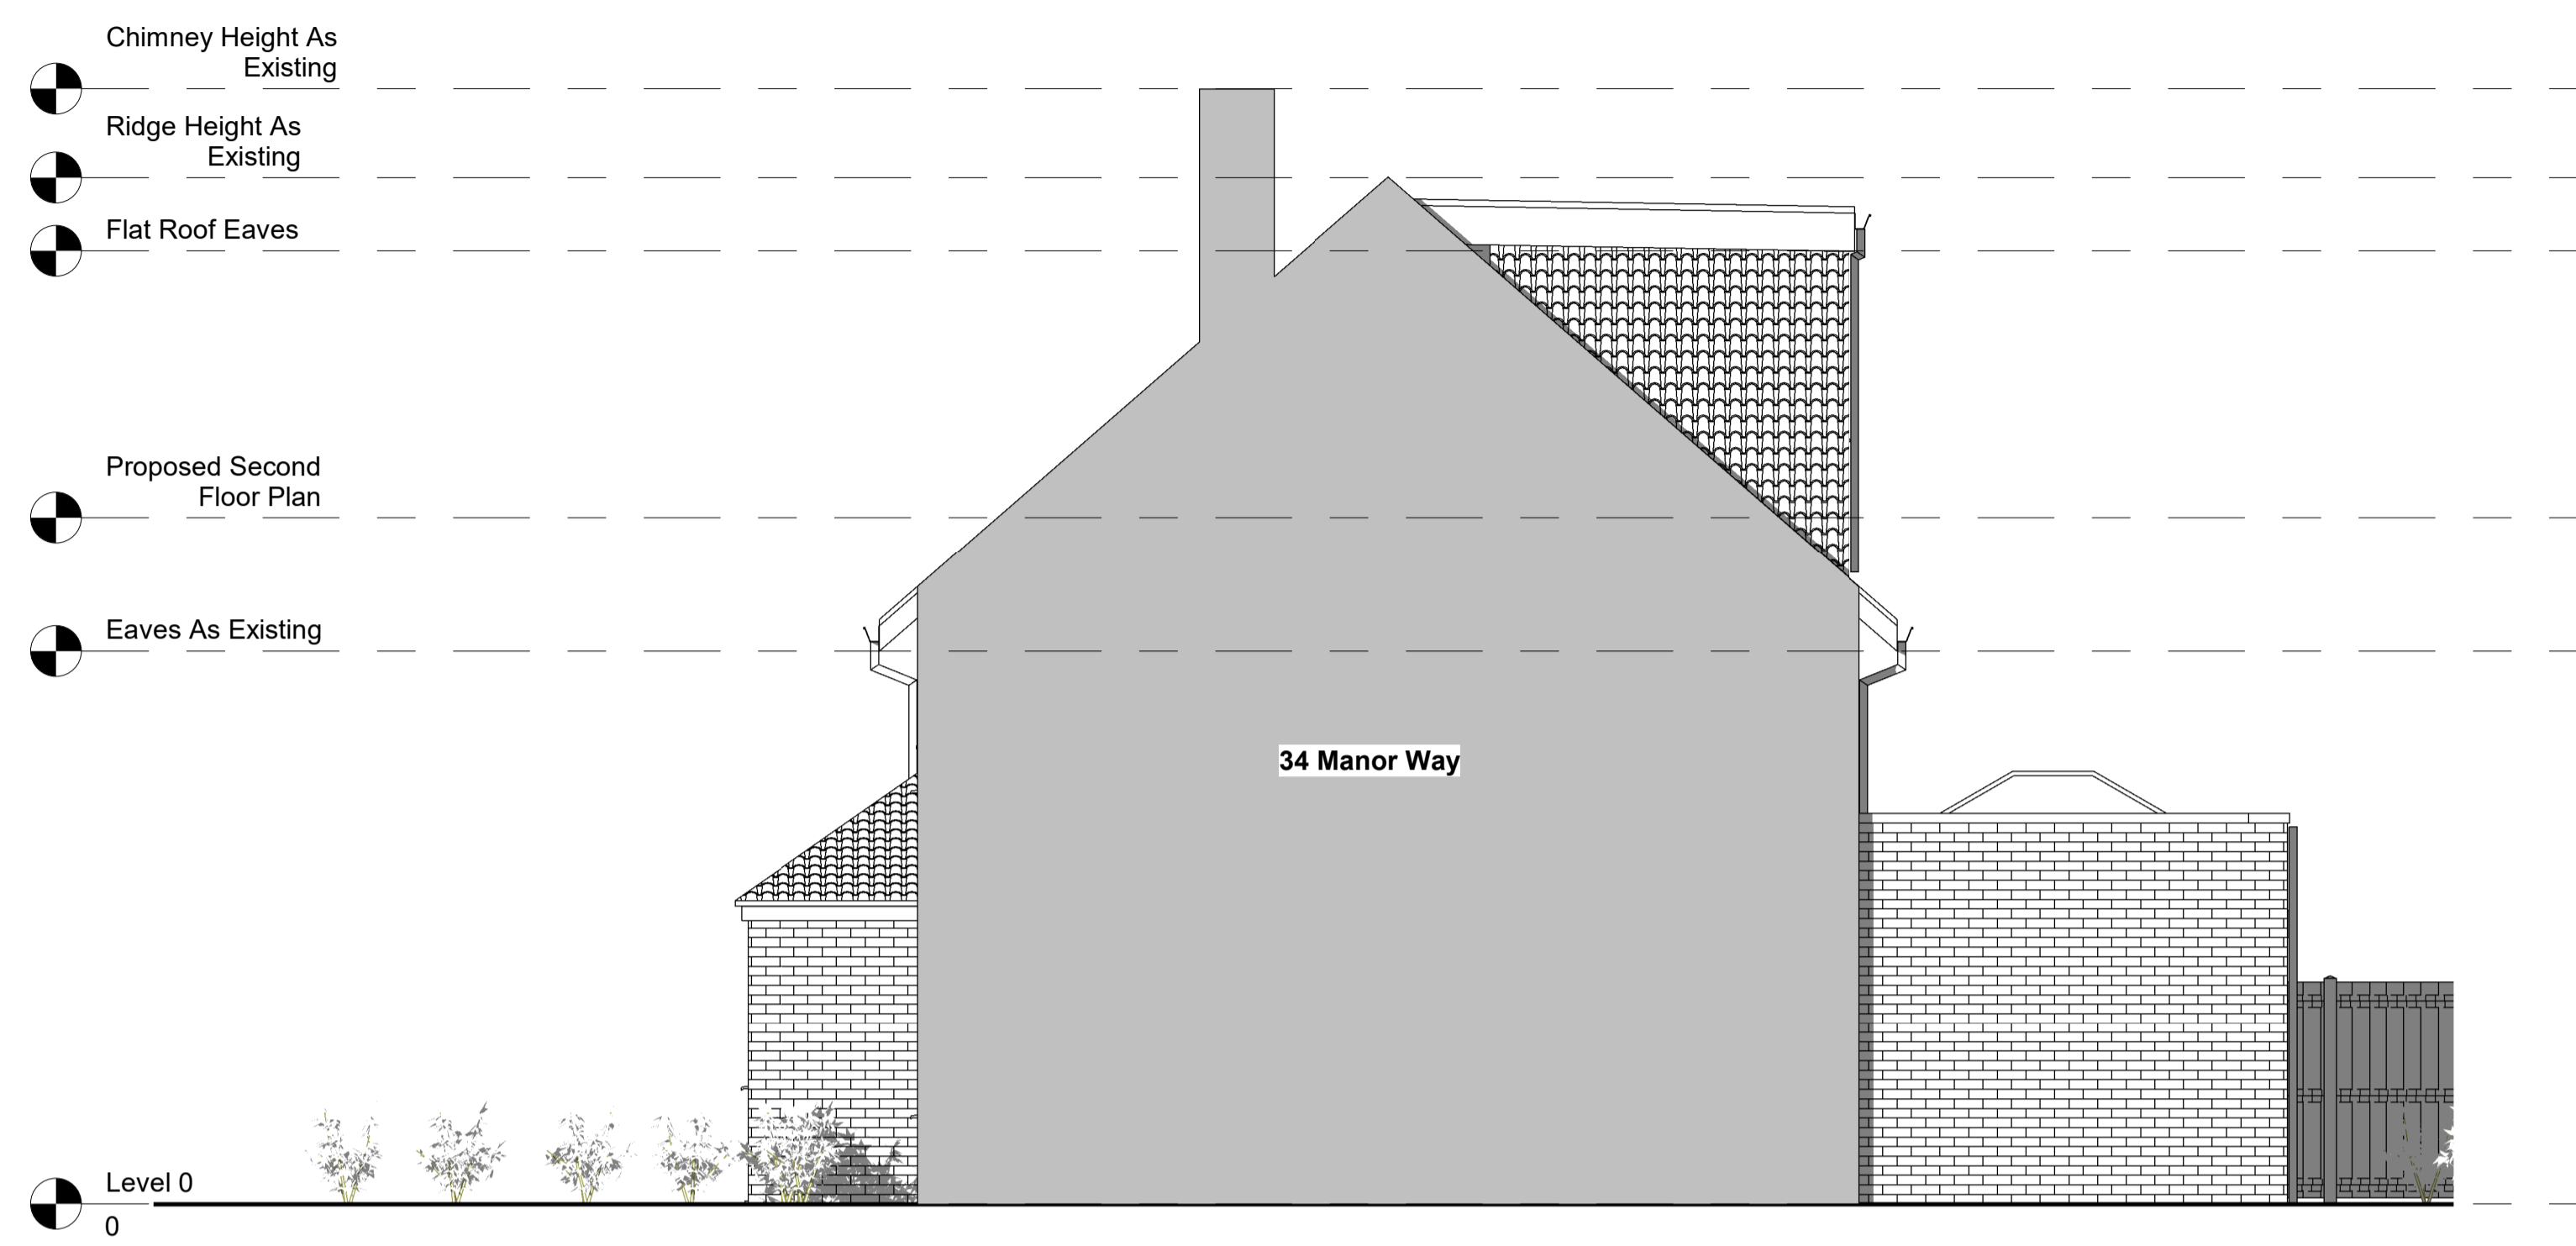

**3 Proposed East Elevation**  
1 : 50

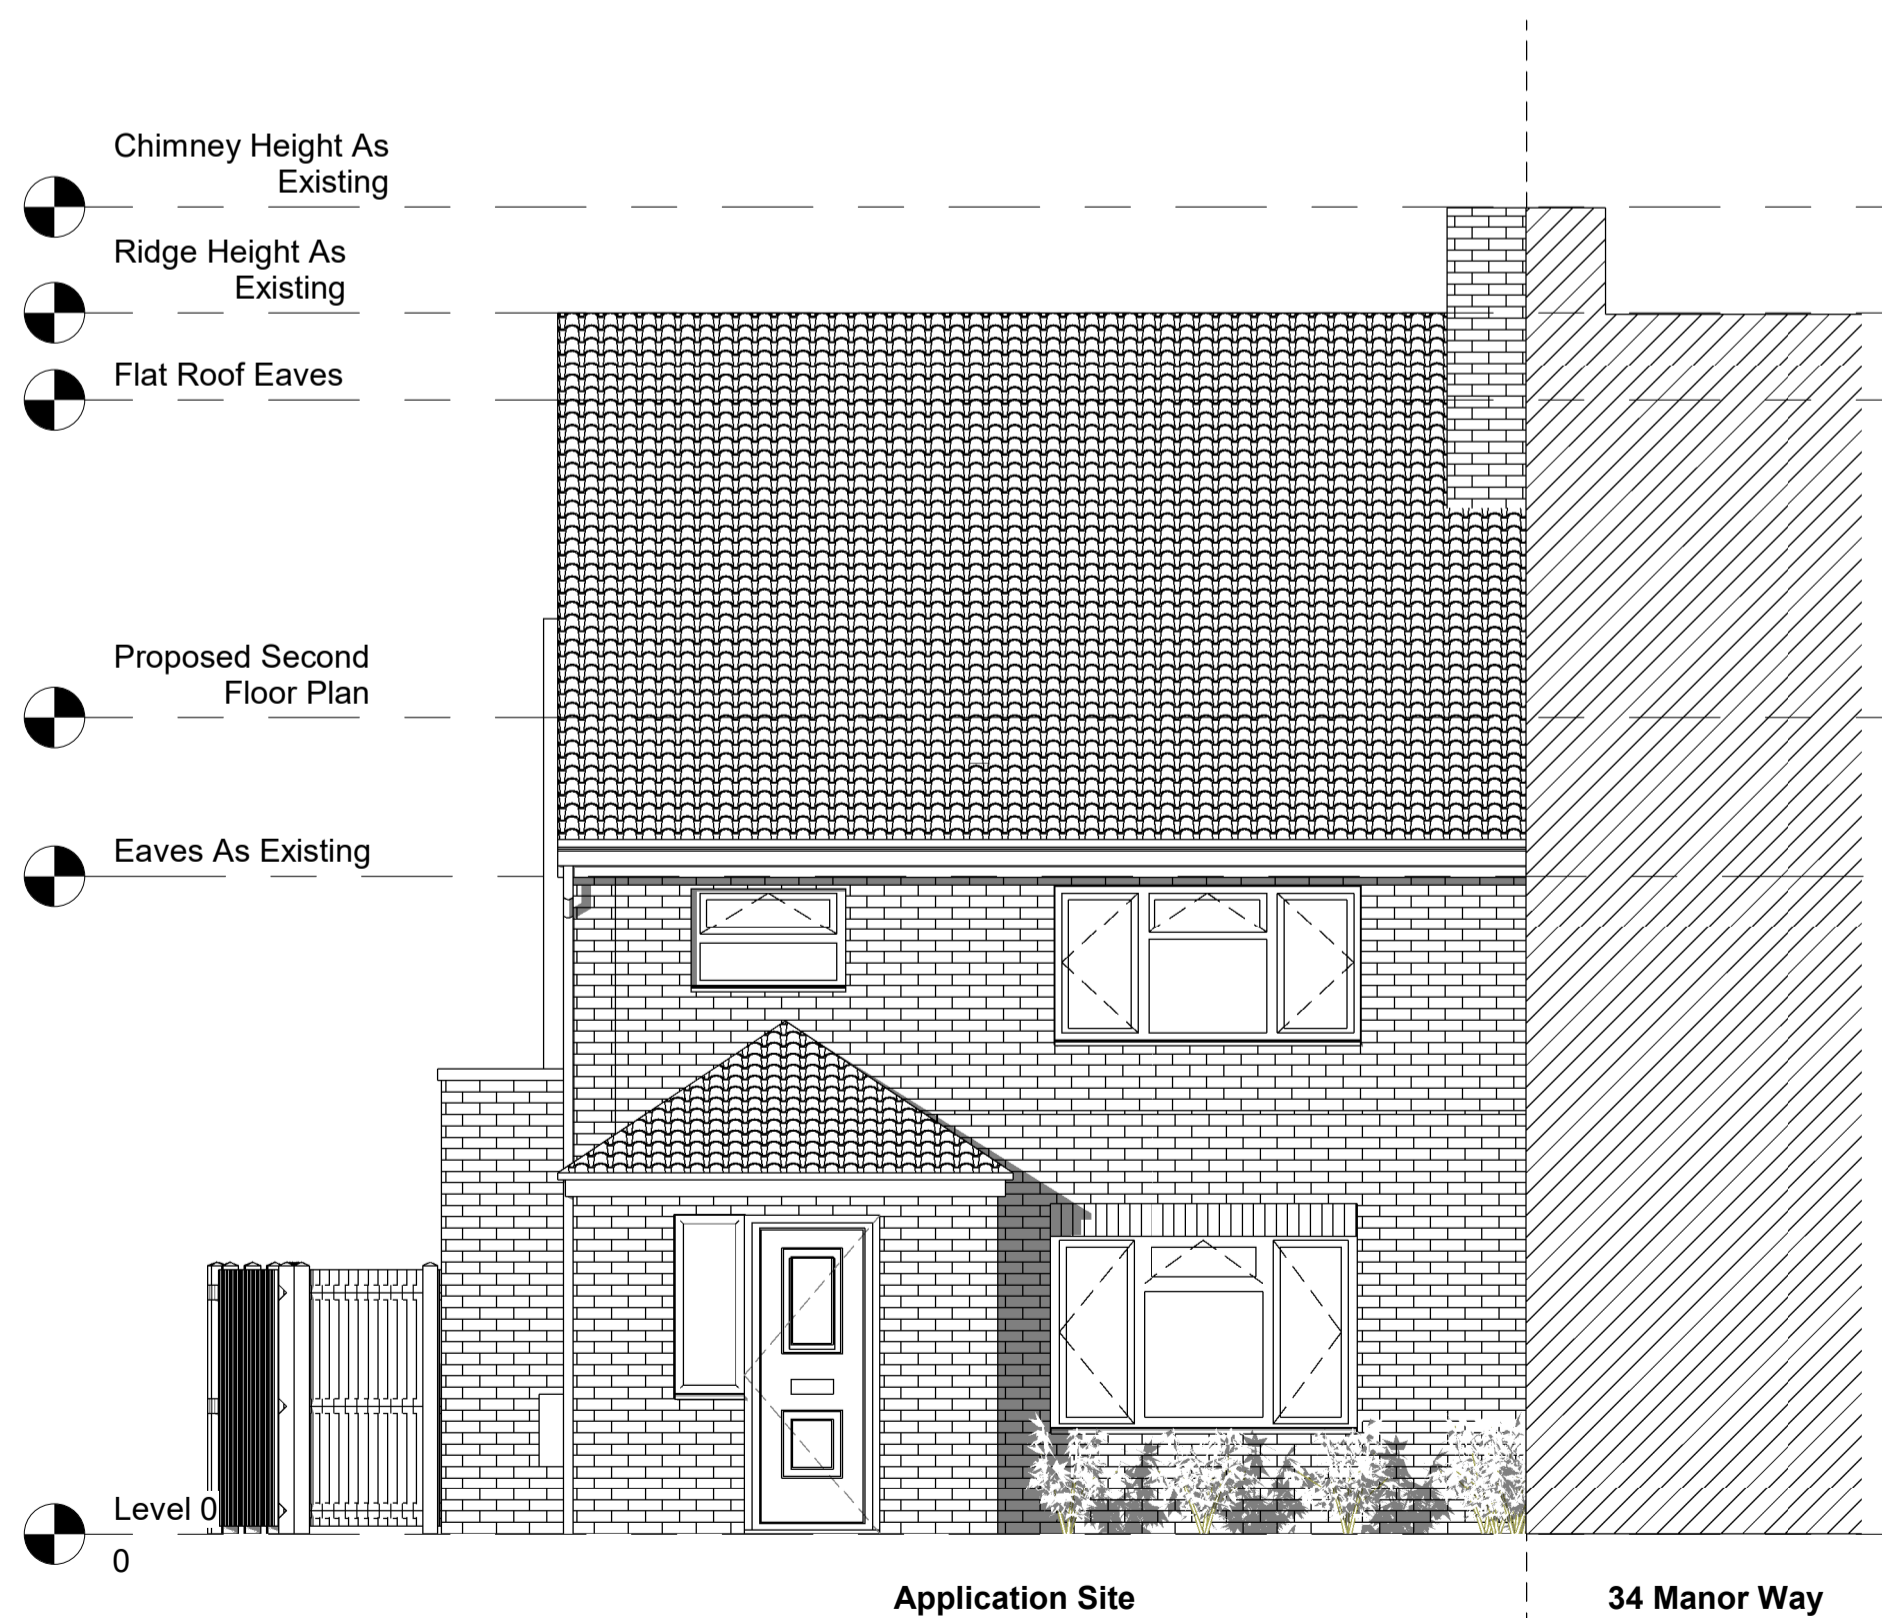

**2 Proposed South Elevation**  
1 : 50



**4 Proposed West Elevation**  
1 : 50

Rev	Description	Date
A	Issued For Planning	06-11-2023

Status: **PLANNING**

Client:	J. Cade & I. Gatley
Project:	36 Manor Way, Bagshot
Title:	Proposed Building - Elevations

Drawn by: IG	Checked by: IG	Rev: A
Scale (@A1): 1 : 50	Rev Date: 06-11-2023	
Document ID IG-2-0210		

06/11/2023 19:32:50