

**GENERAL NOTES**  
 ALL DIMENSIONS TO BE CHECKED ON SITE PRIOR TO COMMENCEMENT OF WORKS - PLEASE REPORT ERRORS OR OMISSIONS TO THE ARCHITECT.  
 THIS DRAWING HAS BEEN PRODUCED FOR THE PURPOSES OF PLANNING AND BUILDING REGULATIONS APPROVALS ONLY AND IS NOT INTENDED TO BE A FULL WORKING DRAWING.  
 THIS DRAWING IS TO BE READ IN CONJUNCTION WITH ANY WRITTEN SPECIFICATIONS, SCHEDULES OF WORK AND STRUCTURAL ENGINEERS DETAILS AS APPROPRIATE.  
 THIS DRAWING IS THE COPYRIGHT OF PUMP HOUSE DESIGNS AND ANY FURTHER REPRODUCTION OF THE PLAN IS NOT PERMITTED WITHOUT OBTAINING PRIOR CONSENT.  
 © CROWN COPYRIGHT 2023 - LICENCE NO. 100032237



FRONT ELEVATION (NORTH)




SIDE ELEVATION (WEST)





REAR ELEVATION (SOUTH)



SIDE ELEVATION (EAST)  
 1:100  
 0 2 4 6 8 10m

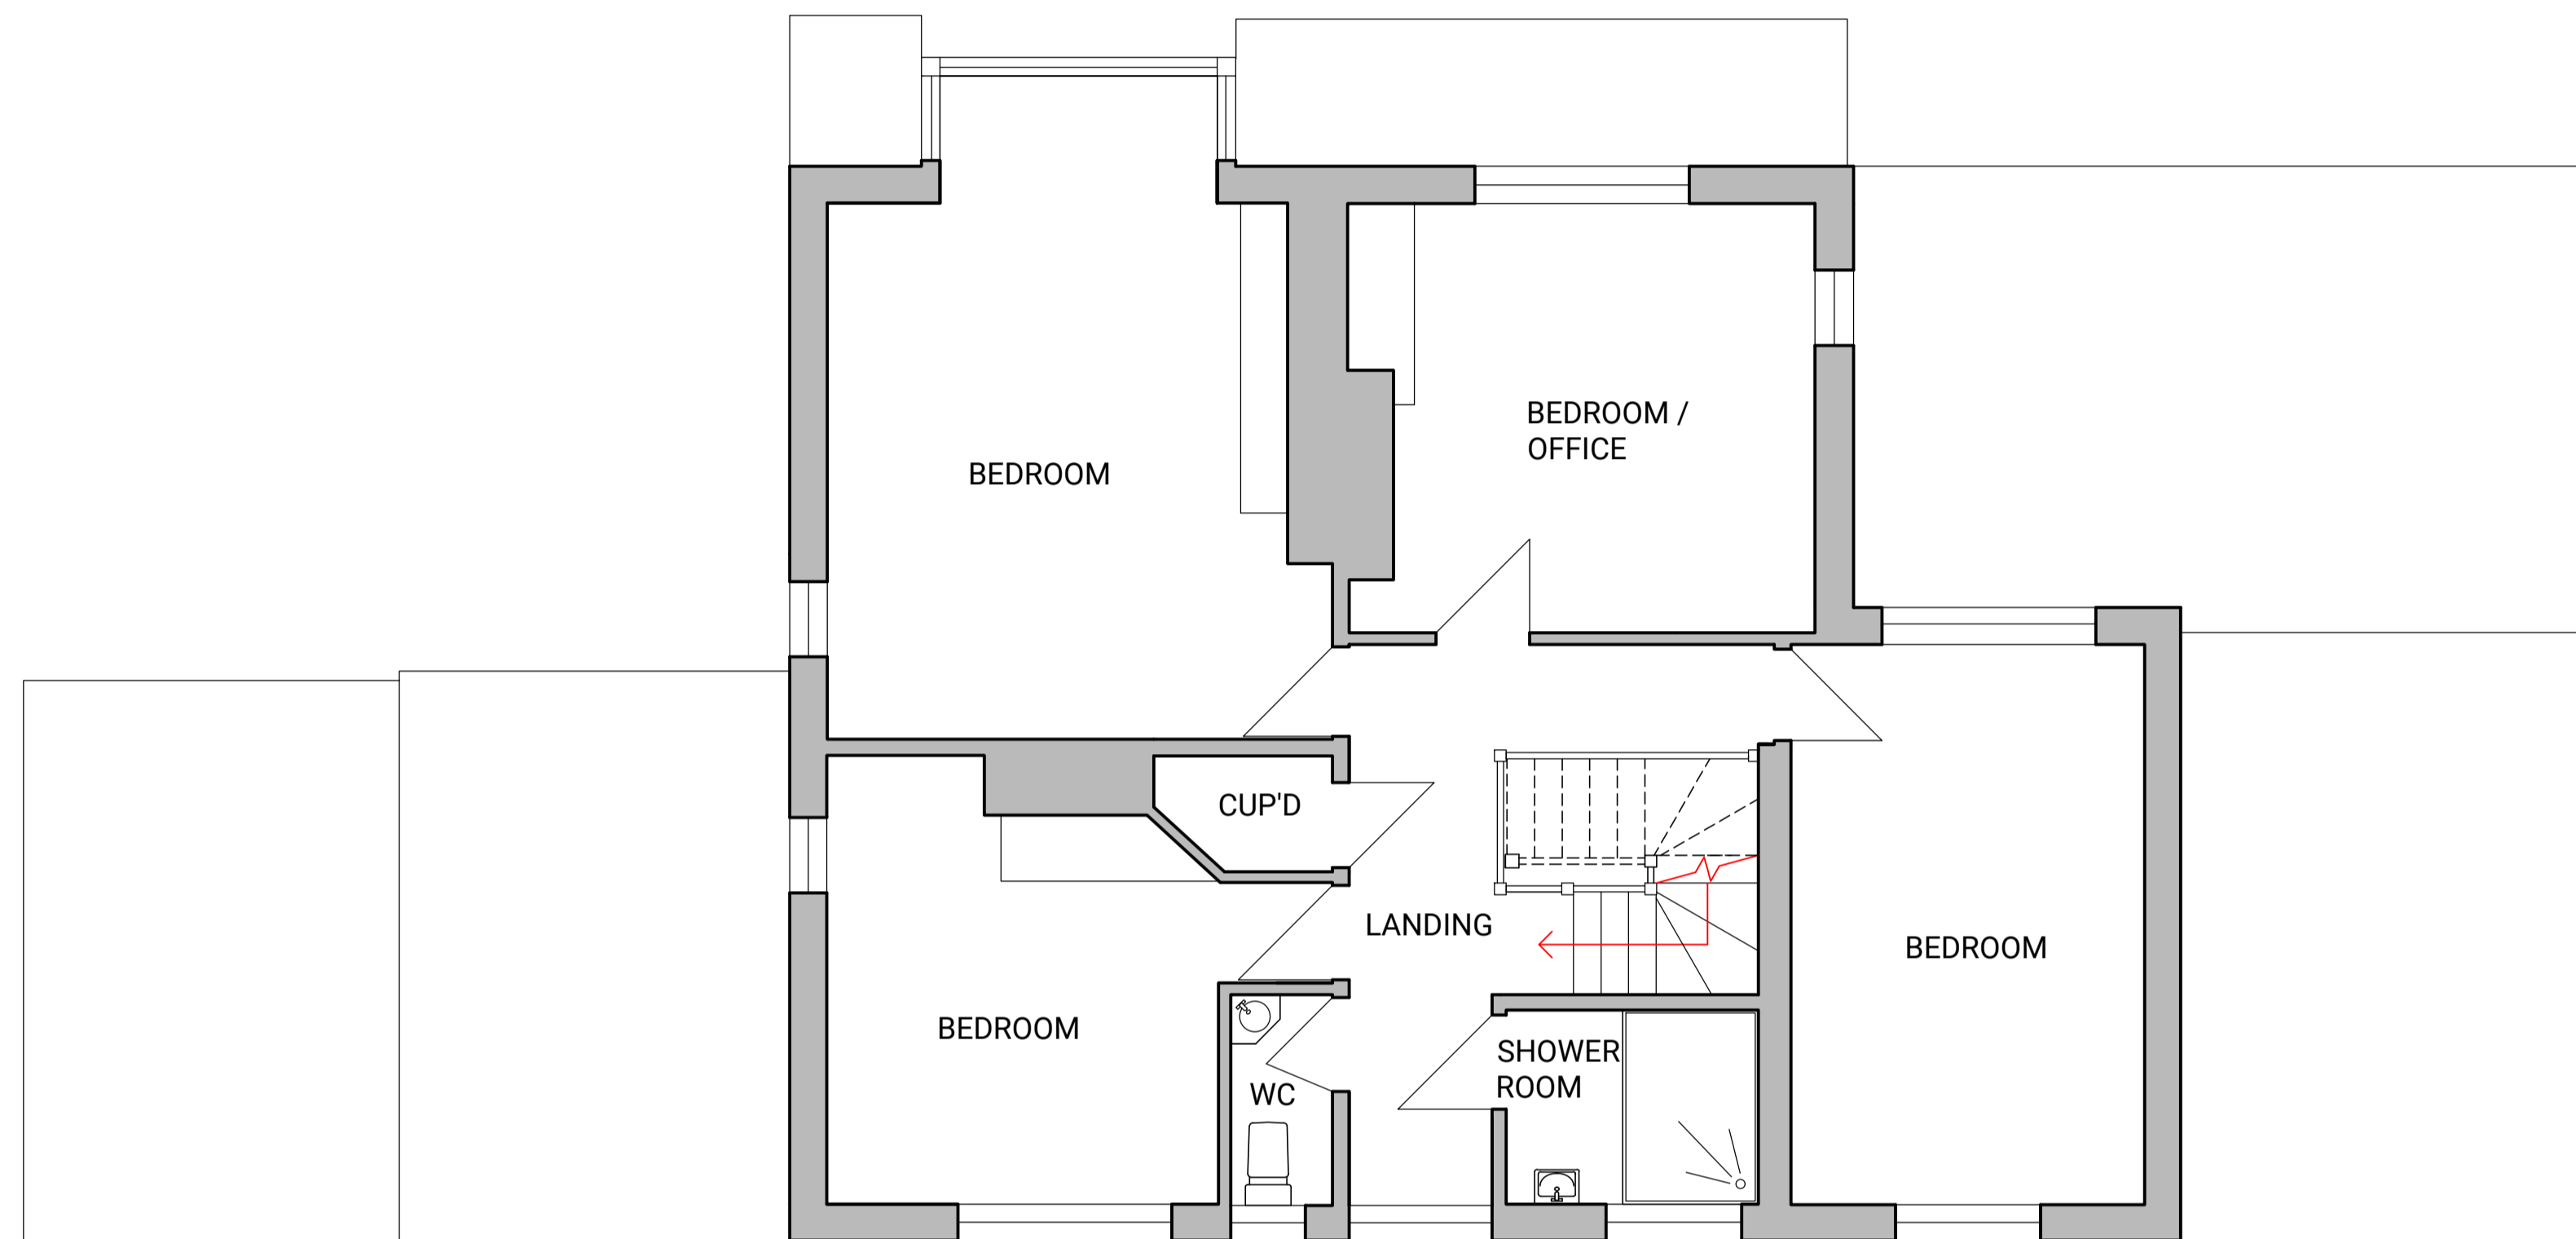


FIRST FLOOR PLAN

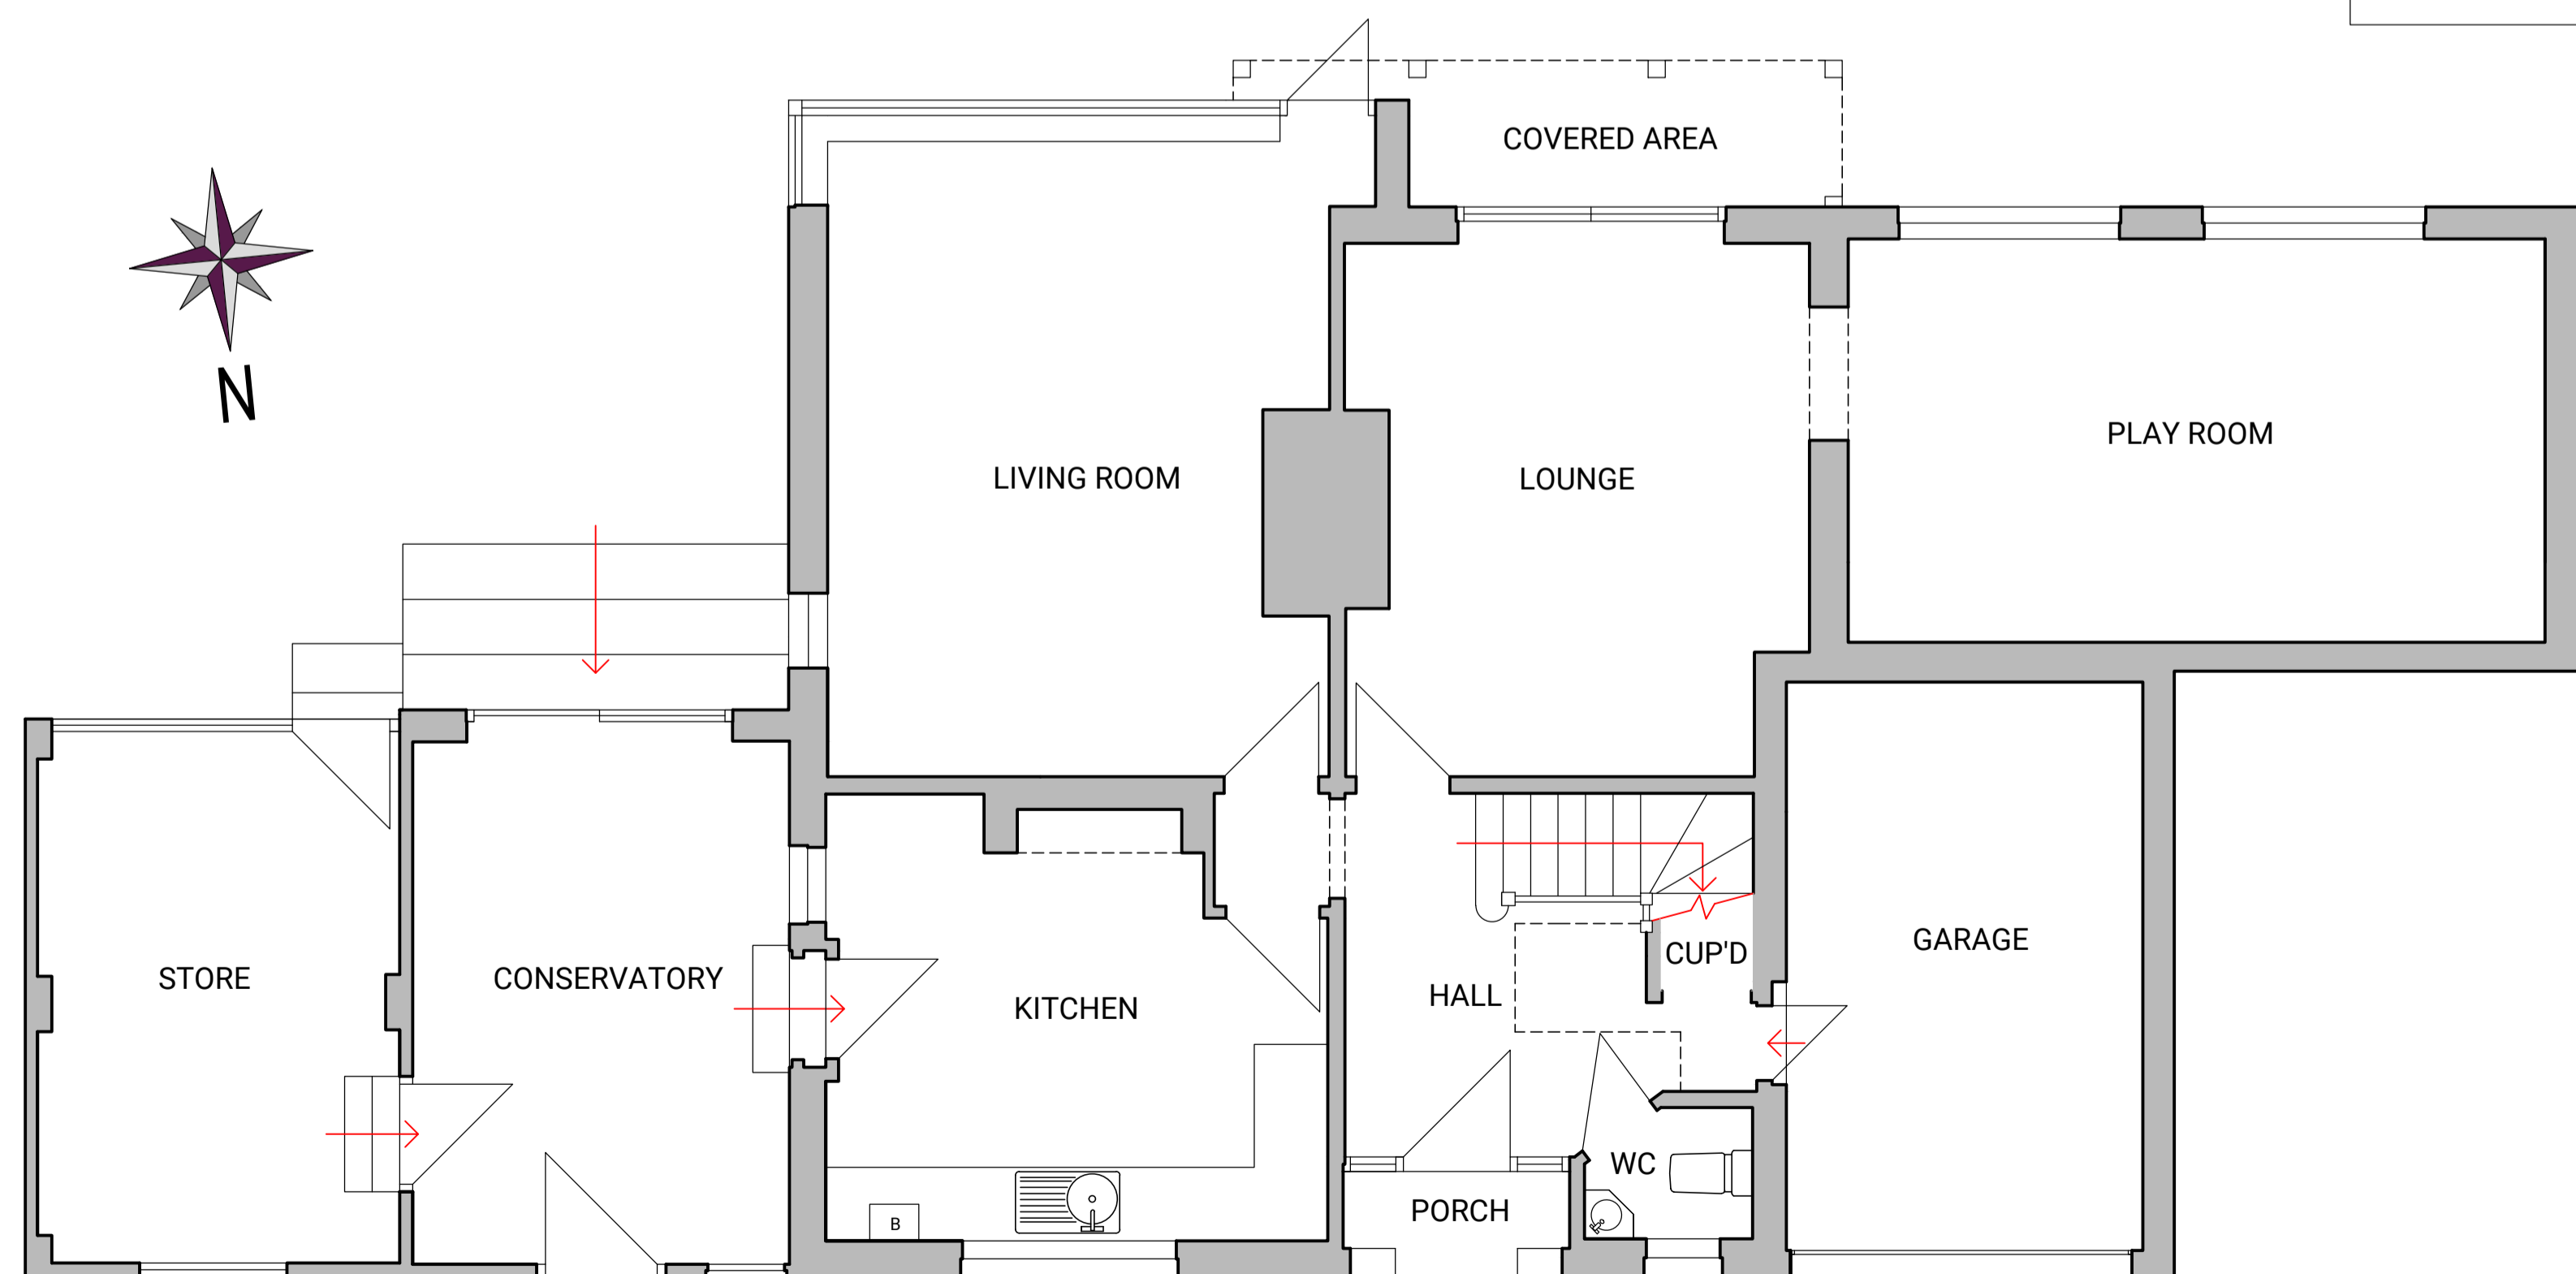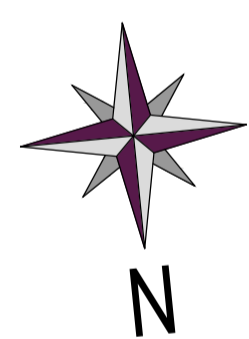

GROUND FLOOR PLAN

1:50  
 0 1 2 3 4 5m

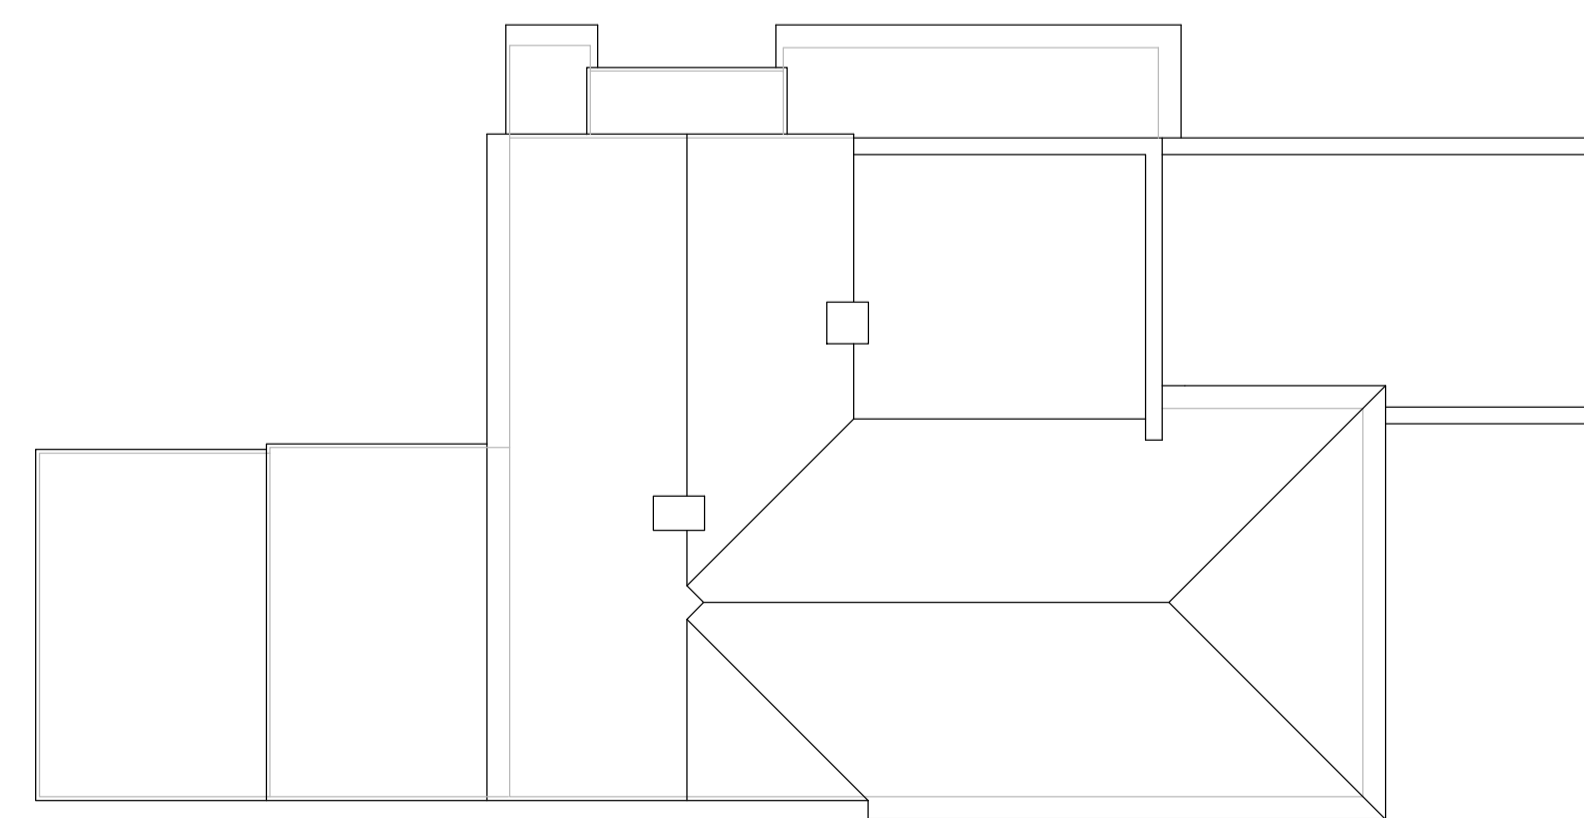

ROOF PLAN

REV	DESCRIPTION	BY	DATE

**PUMPHOUSE DESIGNS**  
 Architectural & Interior Design Consultants  
 01424 871120 | info@pumphousedesigns.co.uk

CLIENT  
 Mr & Mrs S Smith

PROJECT  
 WAYLANDS  
 TUNBRIDGE WELLS  
 KENT  
 TN2 5HA

DRAWING  
 EXISTING LAYOUT

FIRST ISSUE  
 03.07.2023

DRAWN BY  
 SMG

SCALE @ A1  
 1:50 & 1:100

DRAWING NO.  
 7679 / EX