




Front Elevation

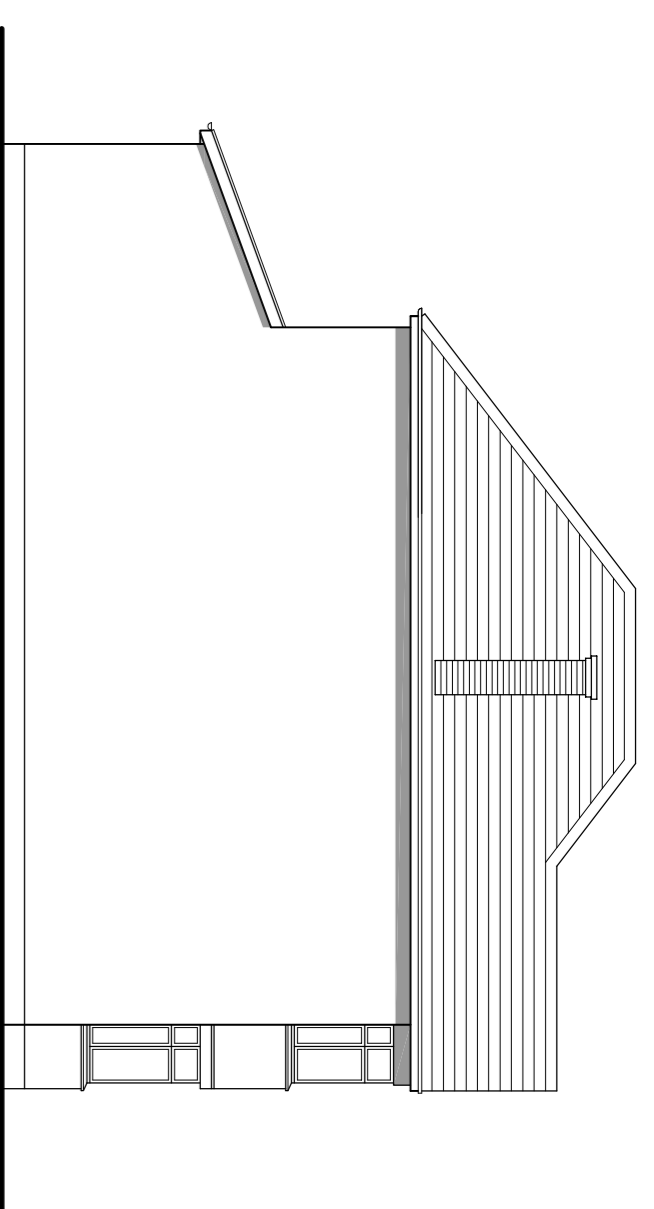

Side Elevation

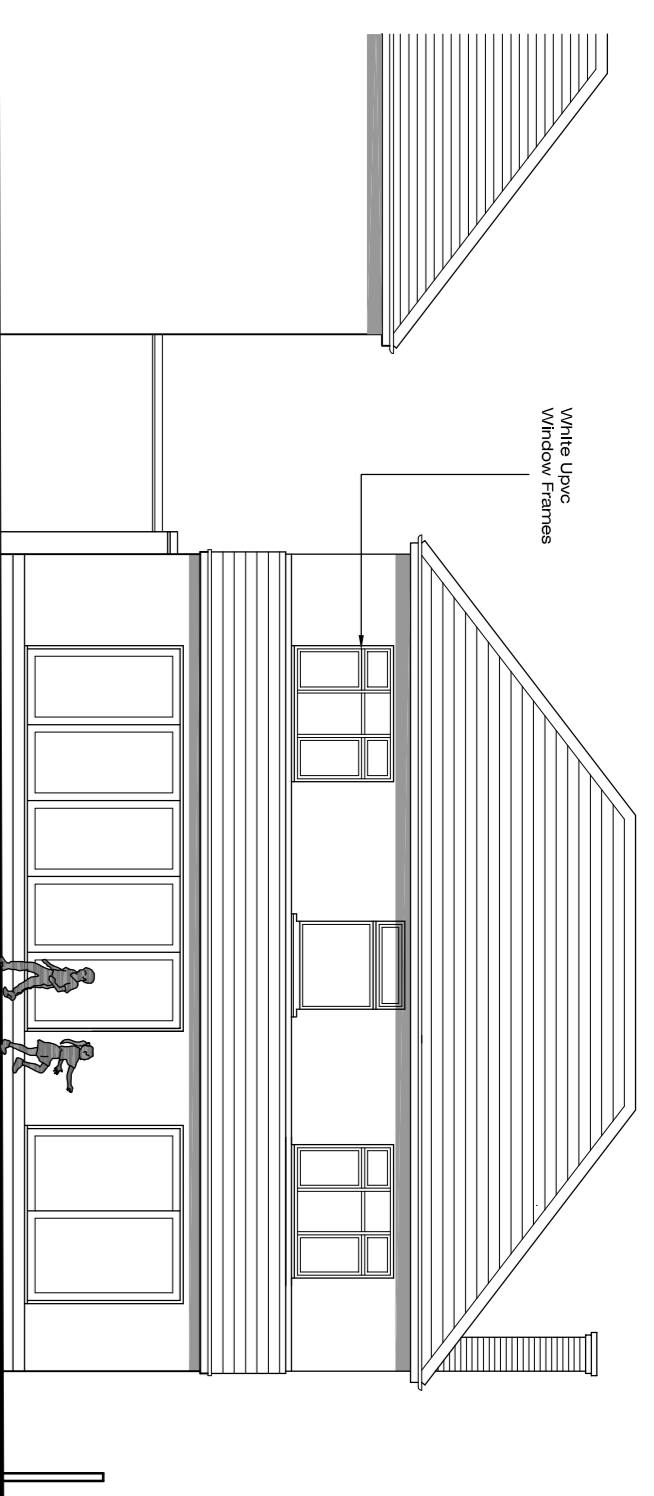

Rear Elevation

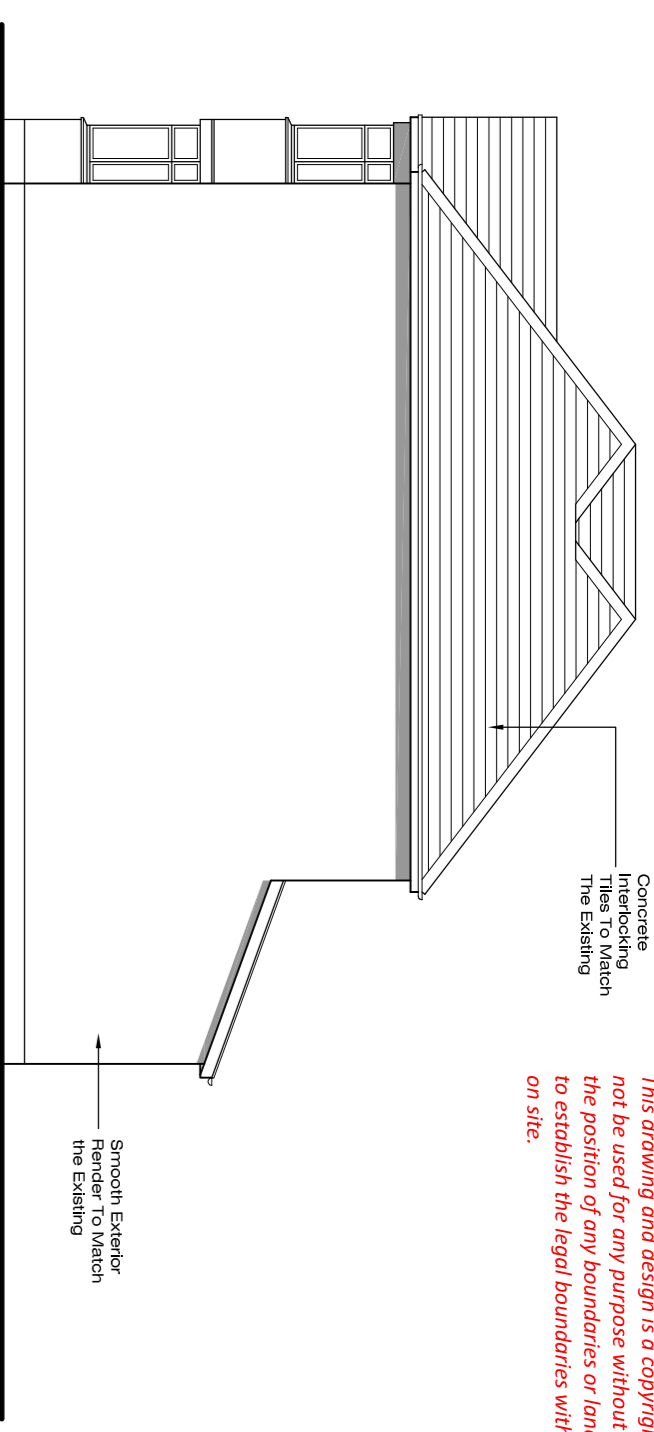


Side Elevation




Notes
 This drawing and design is a copyright of James Ware & Associates Ltd and must not be reproduced without the written consent of the firm. We accept no responsibility for the position of any boundaries or land ownership and it is the clients responsibility to establish the legal boundaries with land registry before commencing any work on site.



Block Plan 1:500

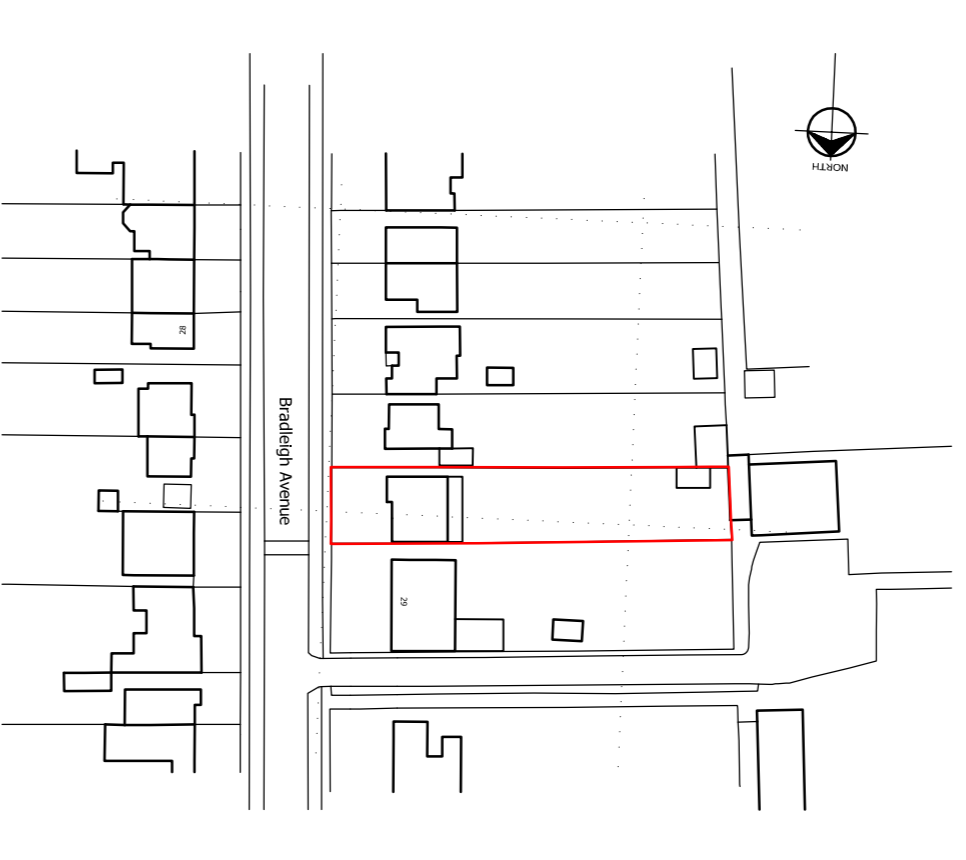

Location Plan 1:1250

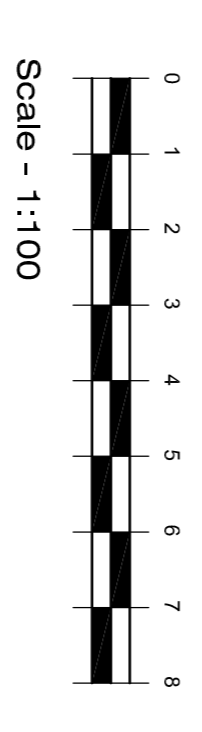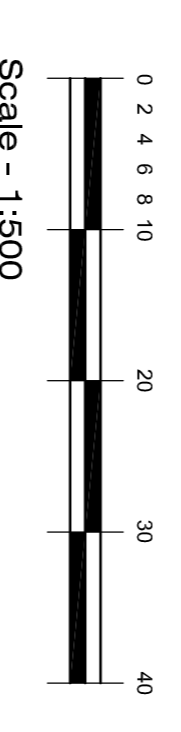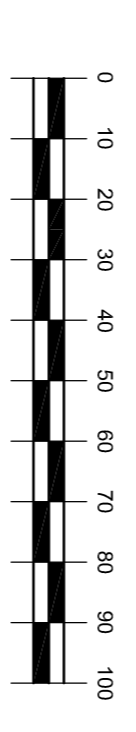

Revision	date	drawn
P1	06/11/21	JJEV
Elevations added		

JAMES WARE & ASSOCIATES LTD

14 London Road
 Grays
 Essex
 RM17 5XY
 01277 500950
 07711 549880
 e-mail: reception@jwarehouse.co.uk

Client
 MR & MRS WISDOM

Project
 27 BRADLEIGH AVENUE, GRAYS,
 ESSEX, RM17 5XD


Subject
 FLOOR PLANS AND LOCATION PLANS
 PROPOSED

Scale
 1:100, 1:1250 @ A1


Drawn	revision
JJEV	02
Date	revision
OCT 23	P1

Drawing No. 1454

Copyright Reserved

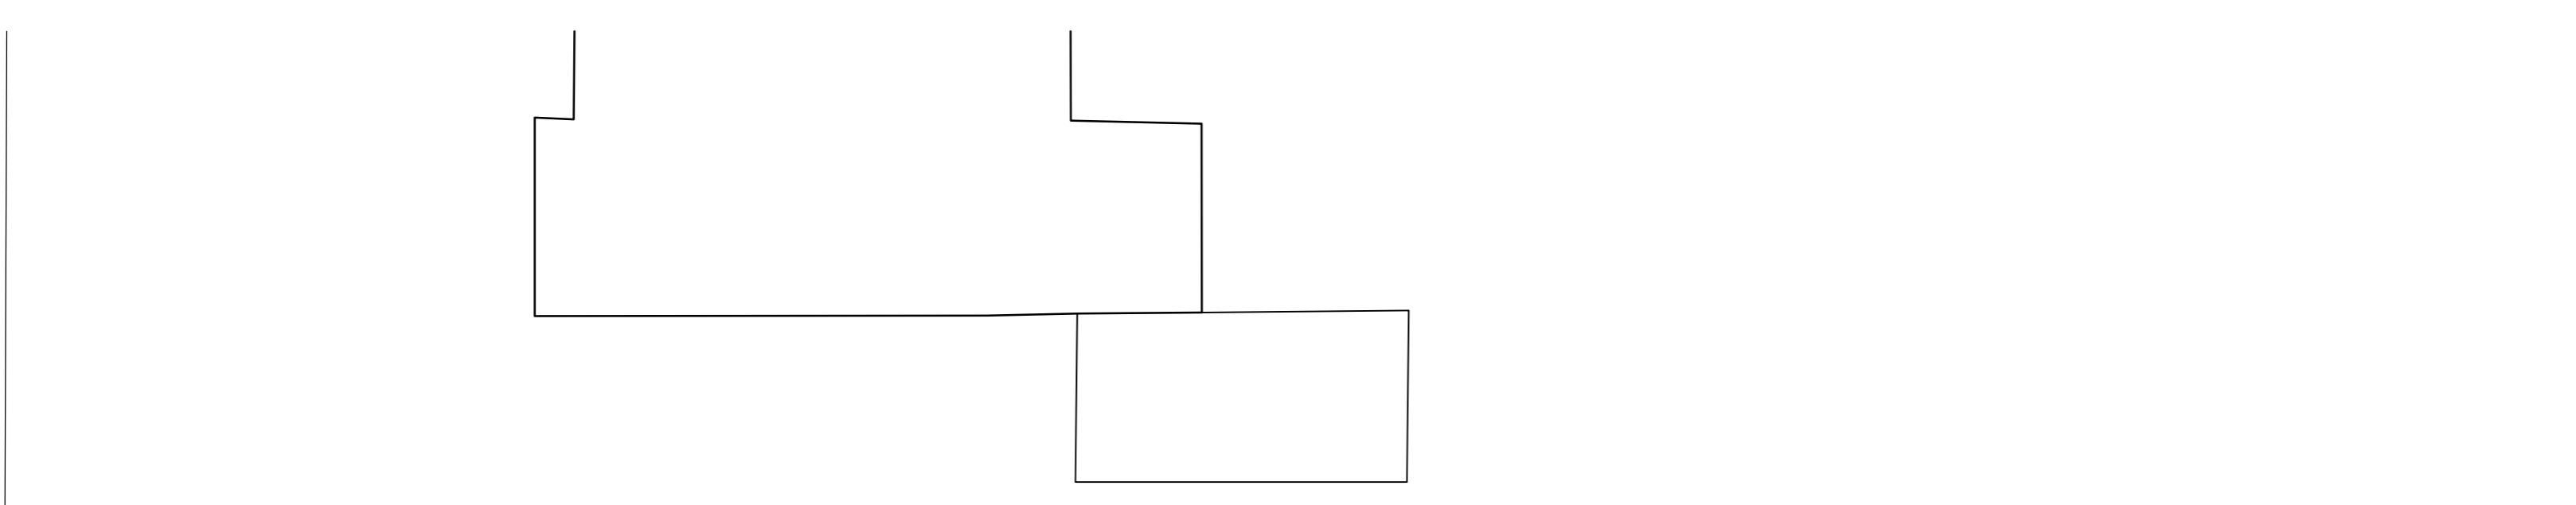

Ground Floor Plan

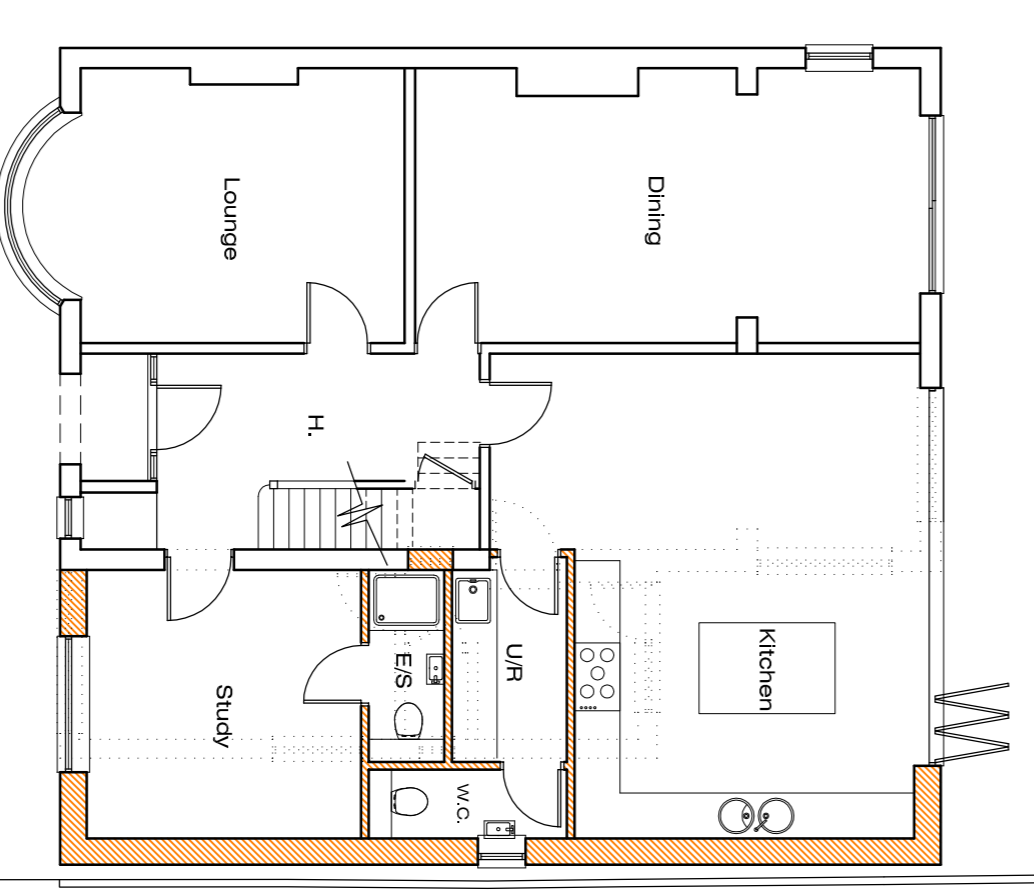

First Floor Plan