











NOTES

Do not scale this drawing.
All dimensions and levels to be checked by contractor on site prior to commencement of works.

- Location
- KEY**
-  BOUNDARY LINE
 -  SITE AREA = 485.18 m²
 -  EXISTING AREA
 -  PROPOSED GROSS INTERNAL AREA OF LOFT CONVERSION = 50.41 m²

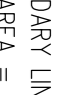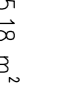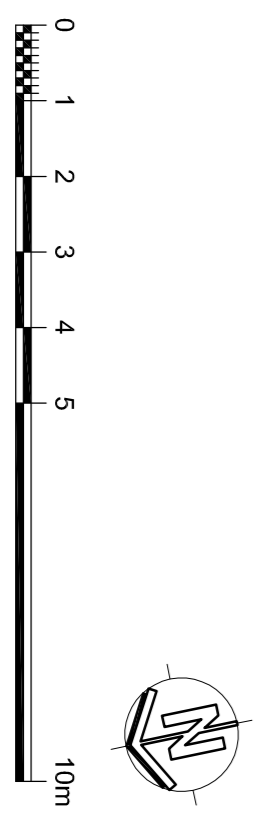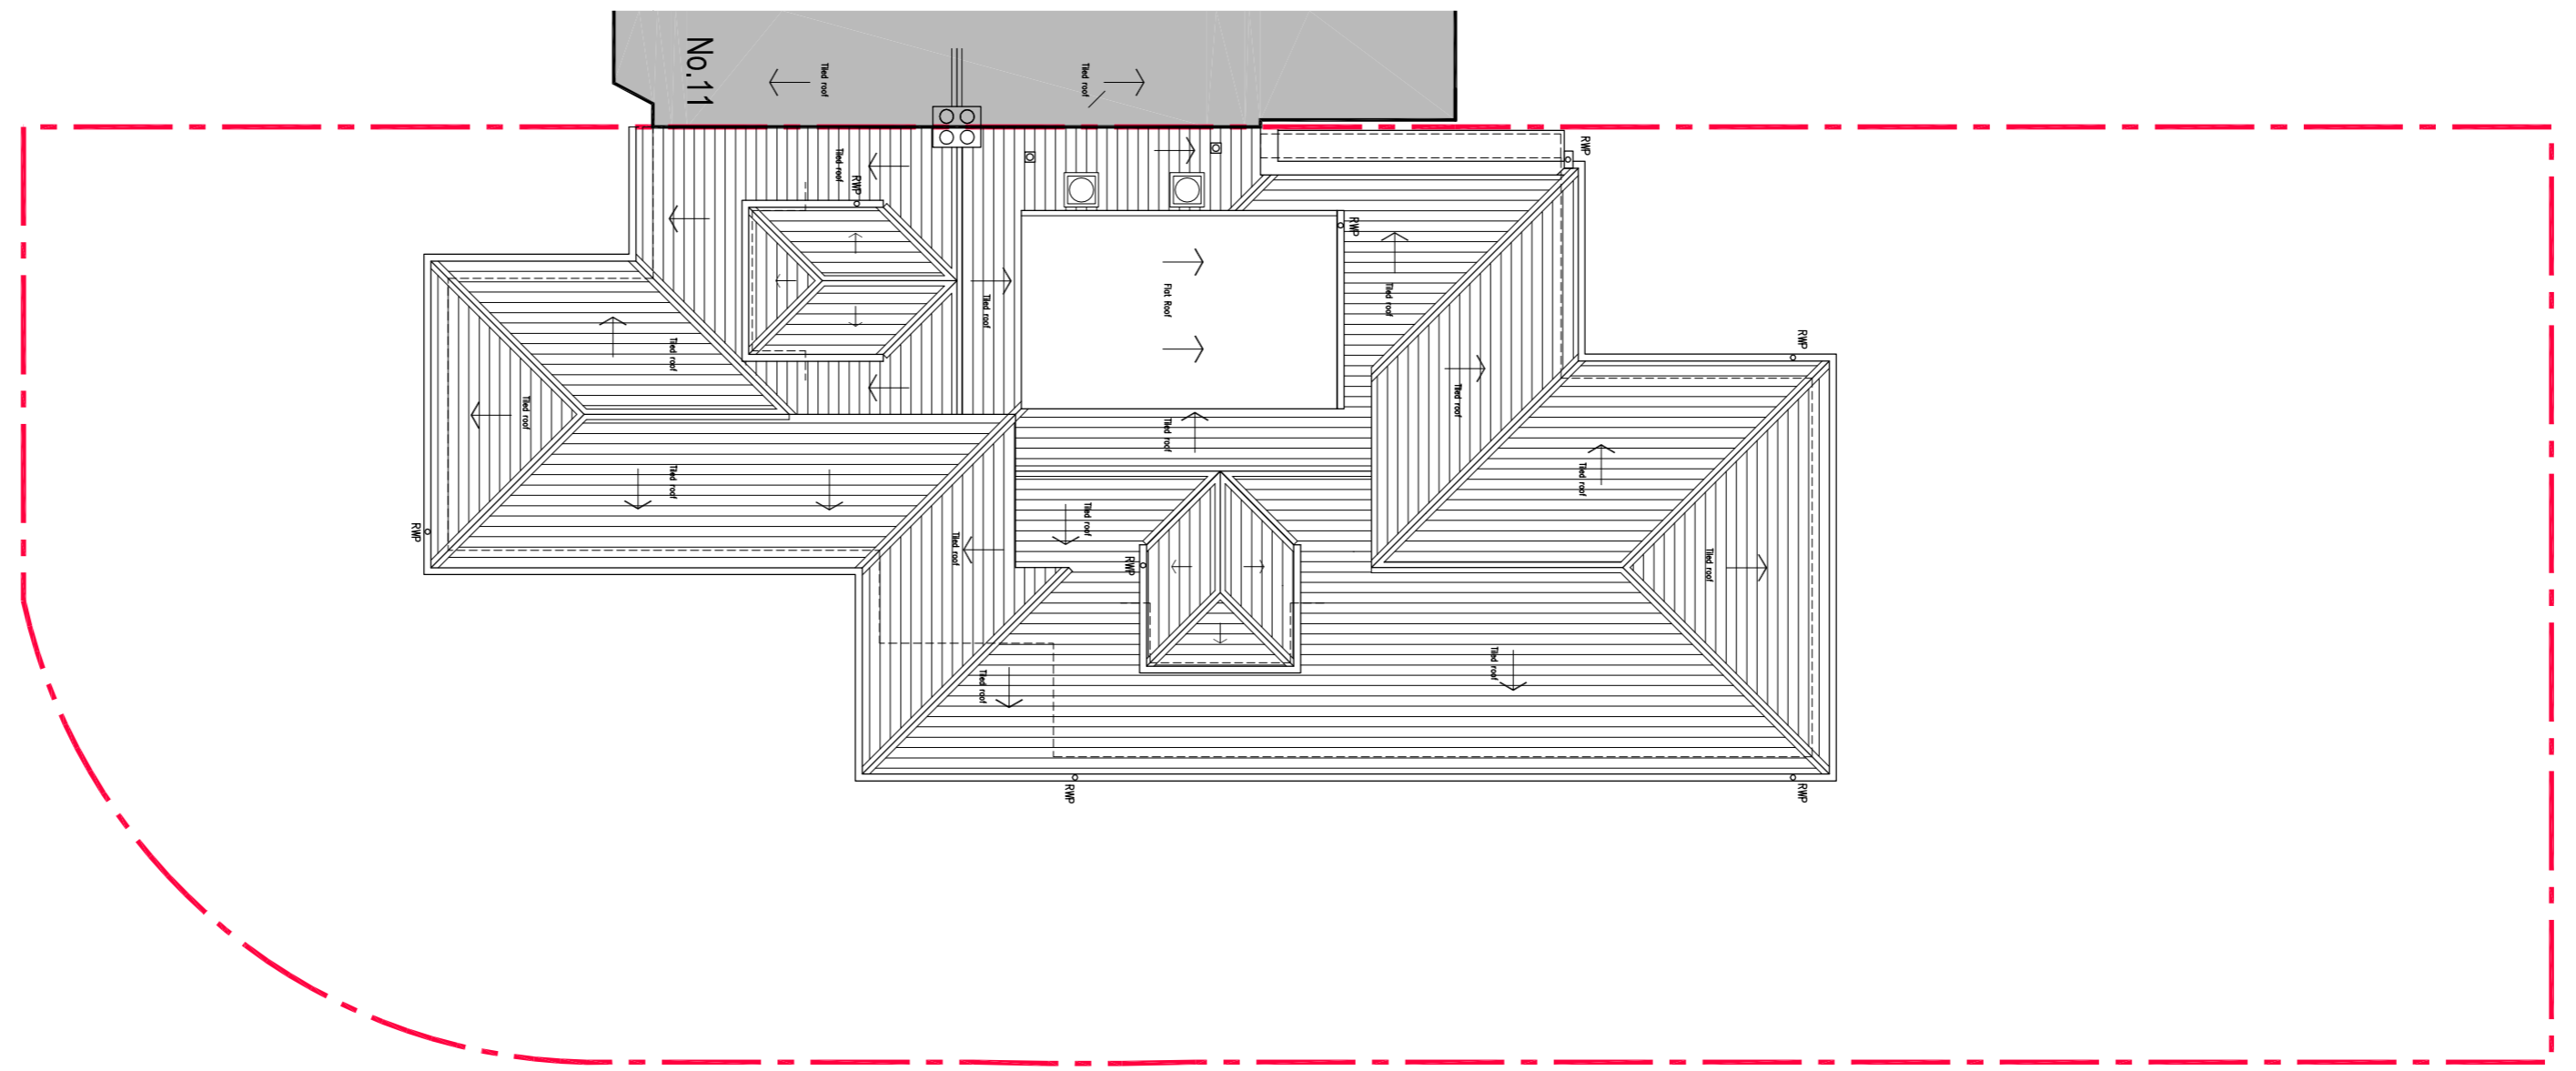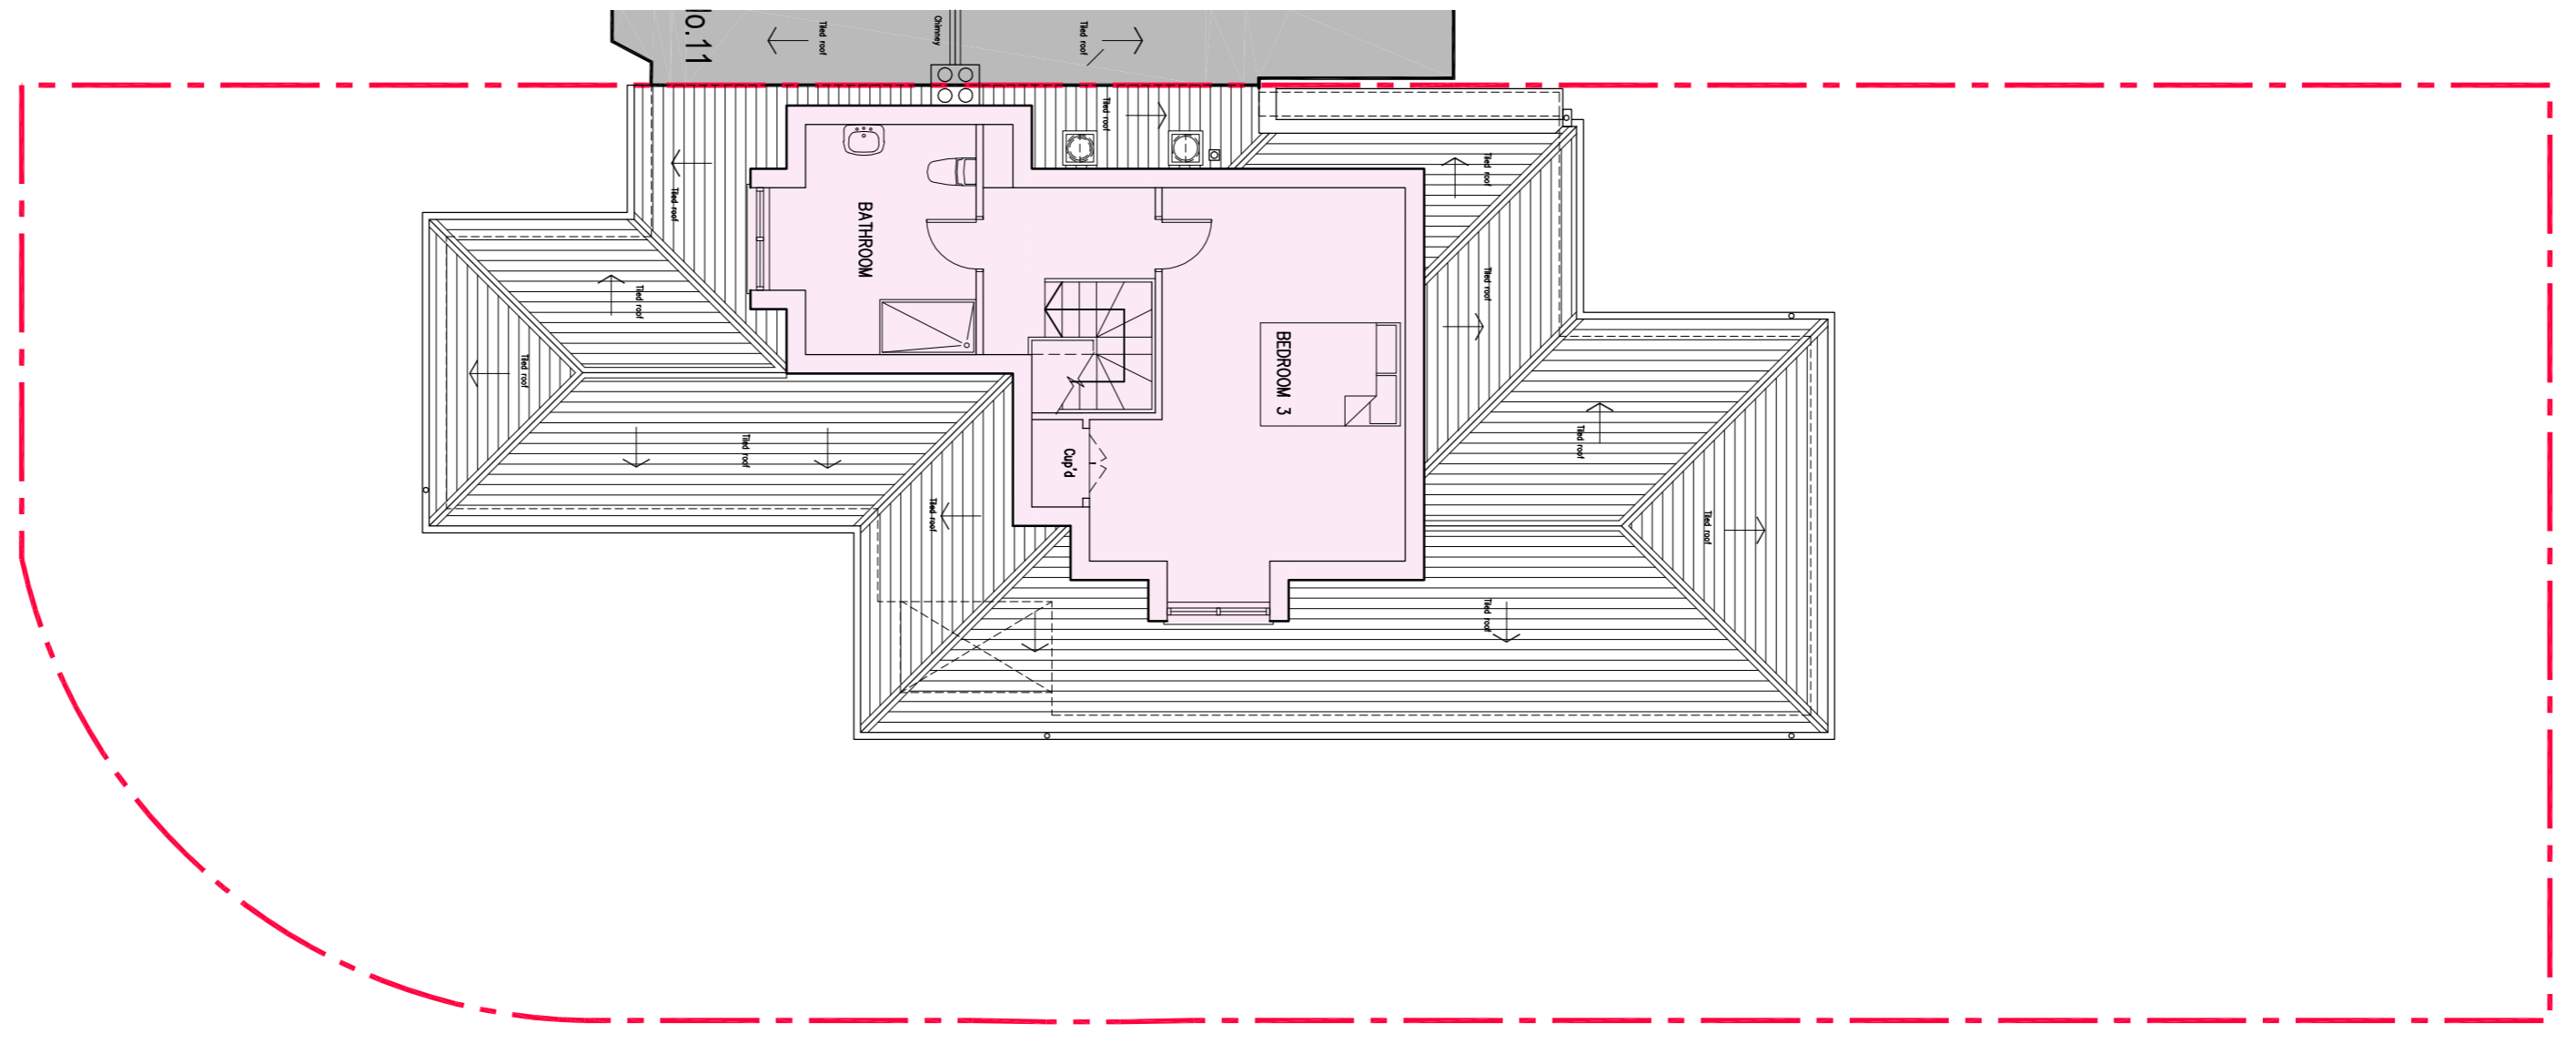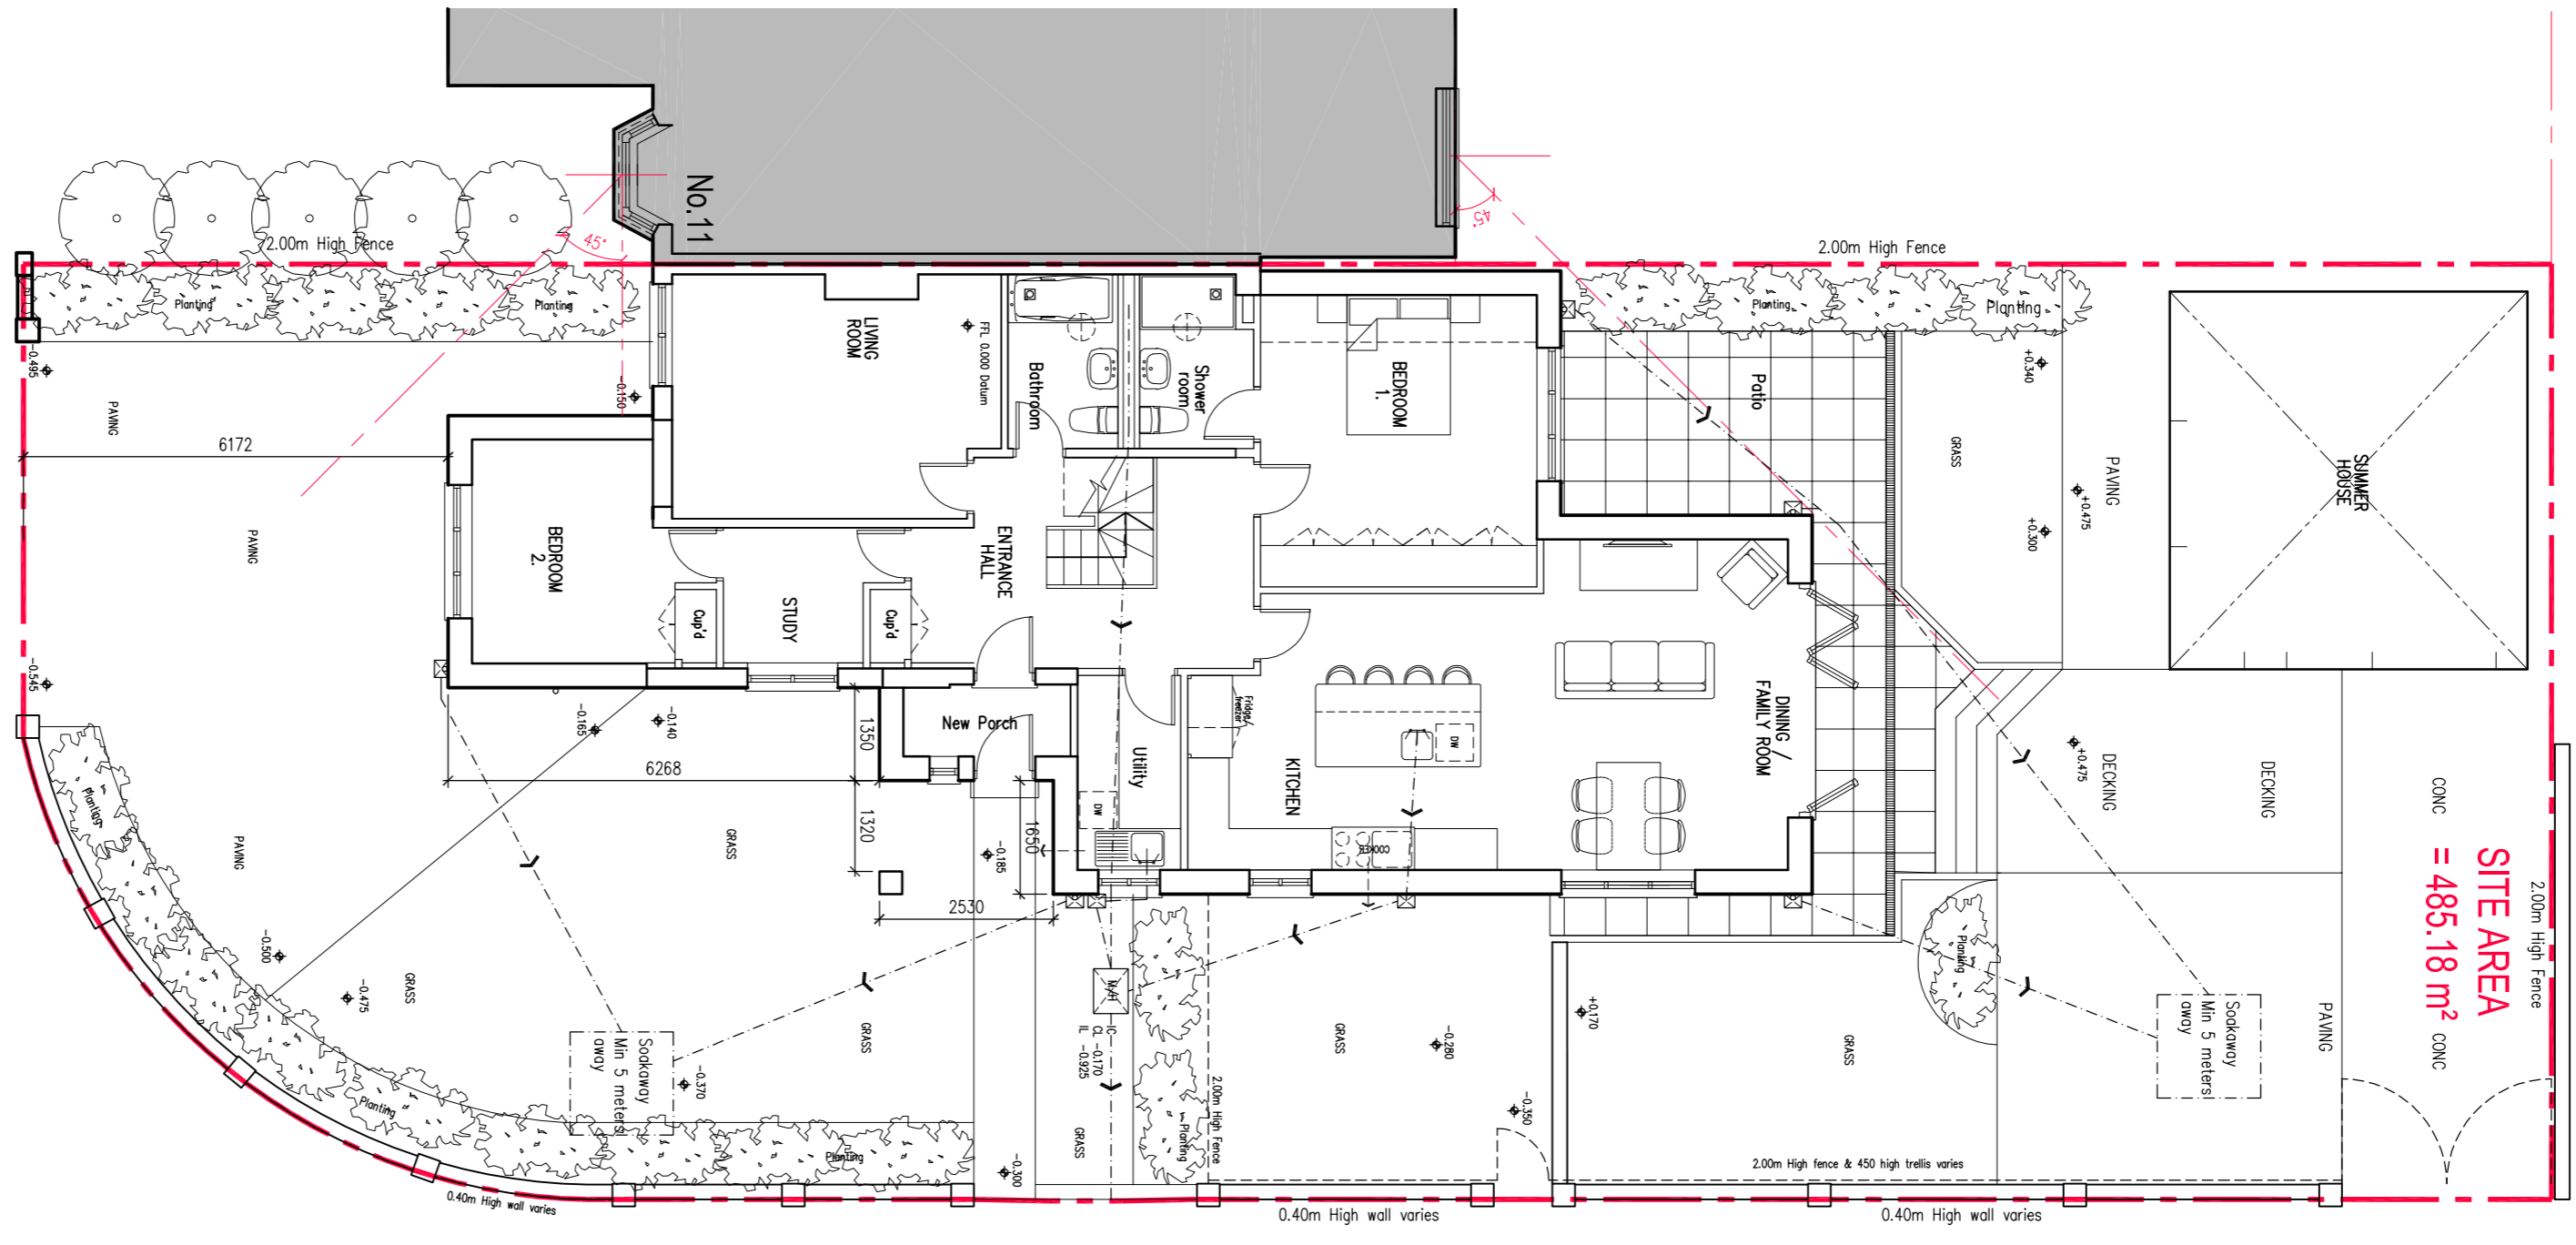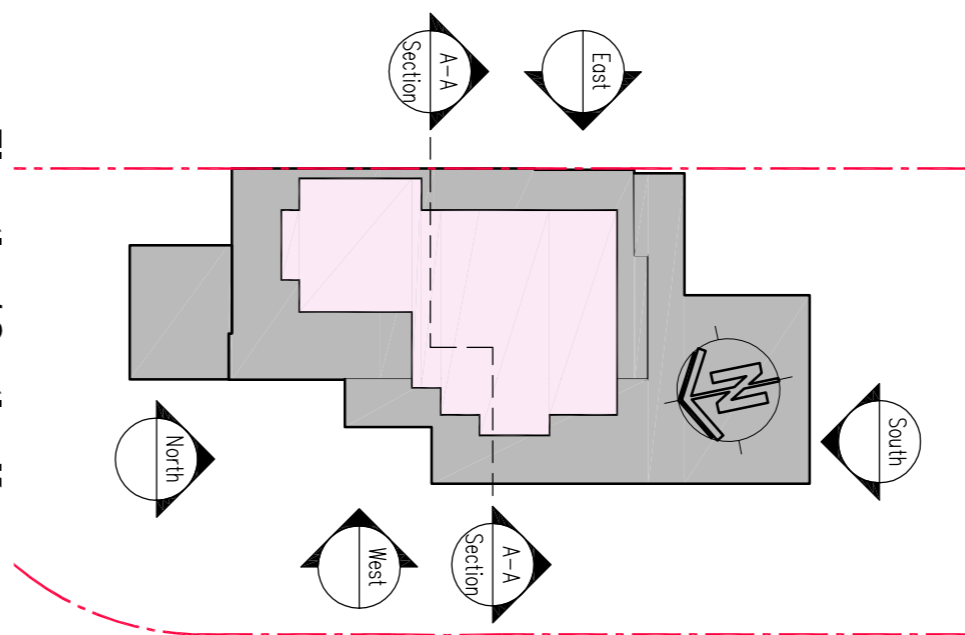

 <p>5 Copyright: spa architects 2023 All rights reserved 2 Gloucester Road, Fines Wood, Kent BR15 1DW TEL: 01892 81280 MOBILE: 0782028200 EMAIL: enquiries@spaarchitects.com</p>					
Client	Mr Gary Marshall				
Project Title	No.13 Mosyer Drive Orpington, BR5 4PN				
Drawing Title	Proposed Floor Plans & Roof Plan				
Drawn by:	CAD	Scale:	1:1000 @A1	Date:	08.03.2023
Designed by:	SP	Checked by:	AP	Approved by:	SP
Drawing No:	20230003 P032	Rev:			