






**NOTES**

Do not scale this drawing.  
All dimensions and levels to be checked by contractor on site prior to commencement of works.

- KEY**
-  BOUNDARY LINE
  -  SITE AREA = 485.18 m<sup>2</sup>
  -  EXISTING AREA
  -  PROPOSED GROSS INTERNAL AREA OF LOFT CONVERSION = 50.41 m<sup>2</sup>

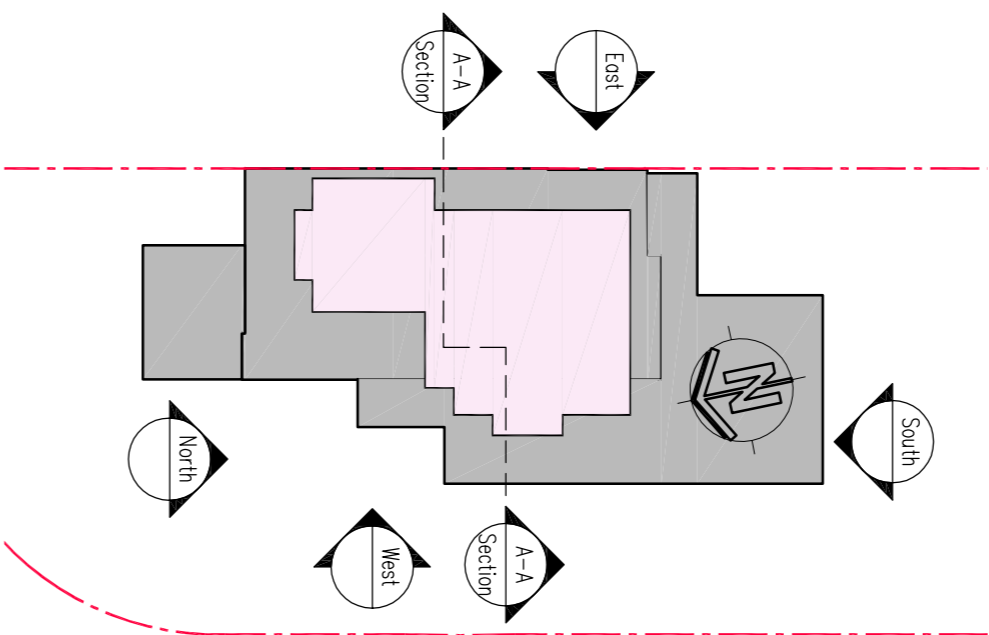

Rev.	Date	By	CHK	Comment

**spa architects llp**  
architecture · design · planning



© Copyright spa architects 2023  
All rights reserved  
2 Governor Road, Park Wood, Kent, BR5 1QW  
TEL: 01882 71380 MOBILE: 0783208290  
EMAIL: enquiries@spaarchitects.com

**Client**  
Mr. Gary Marshall

**Project Title**  
No.13 Mosyer Drive  
Orpington, BR5 4PN

**Drawing Title**  
Proposed Location Block Plan  
& Site Plan

Drawn by: CAD	Scale: 1:500&1:100 @A1	Date: 08.03.2023
Designed by: SP	Checked by: AP	Approved by: SP

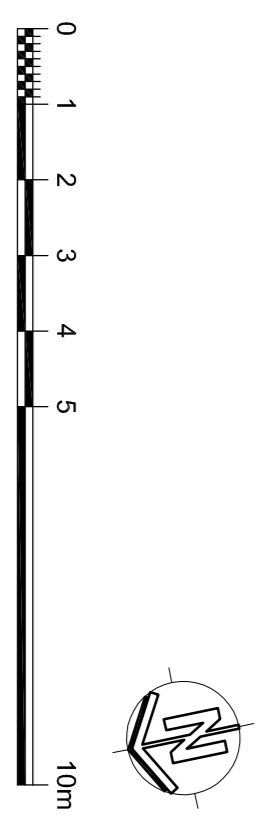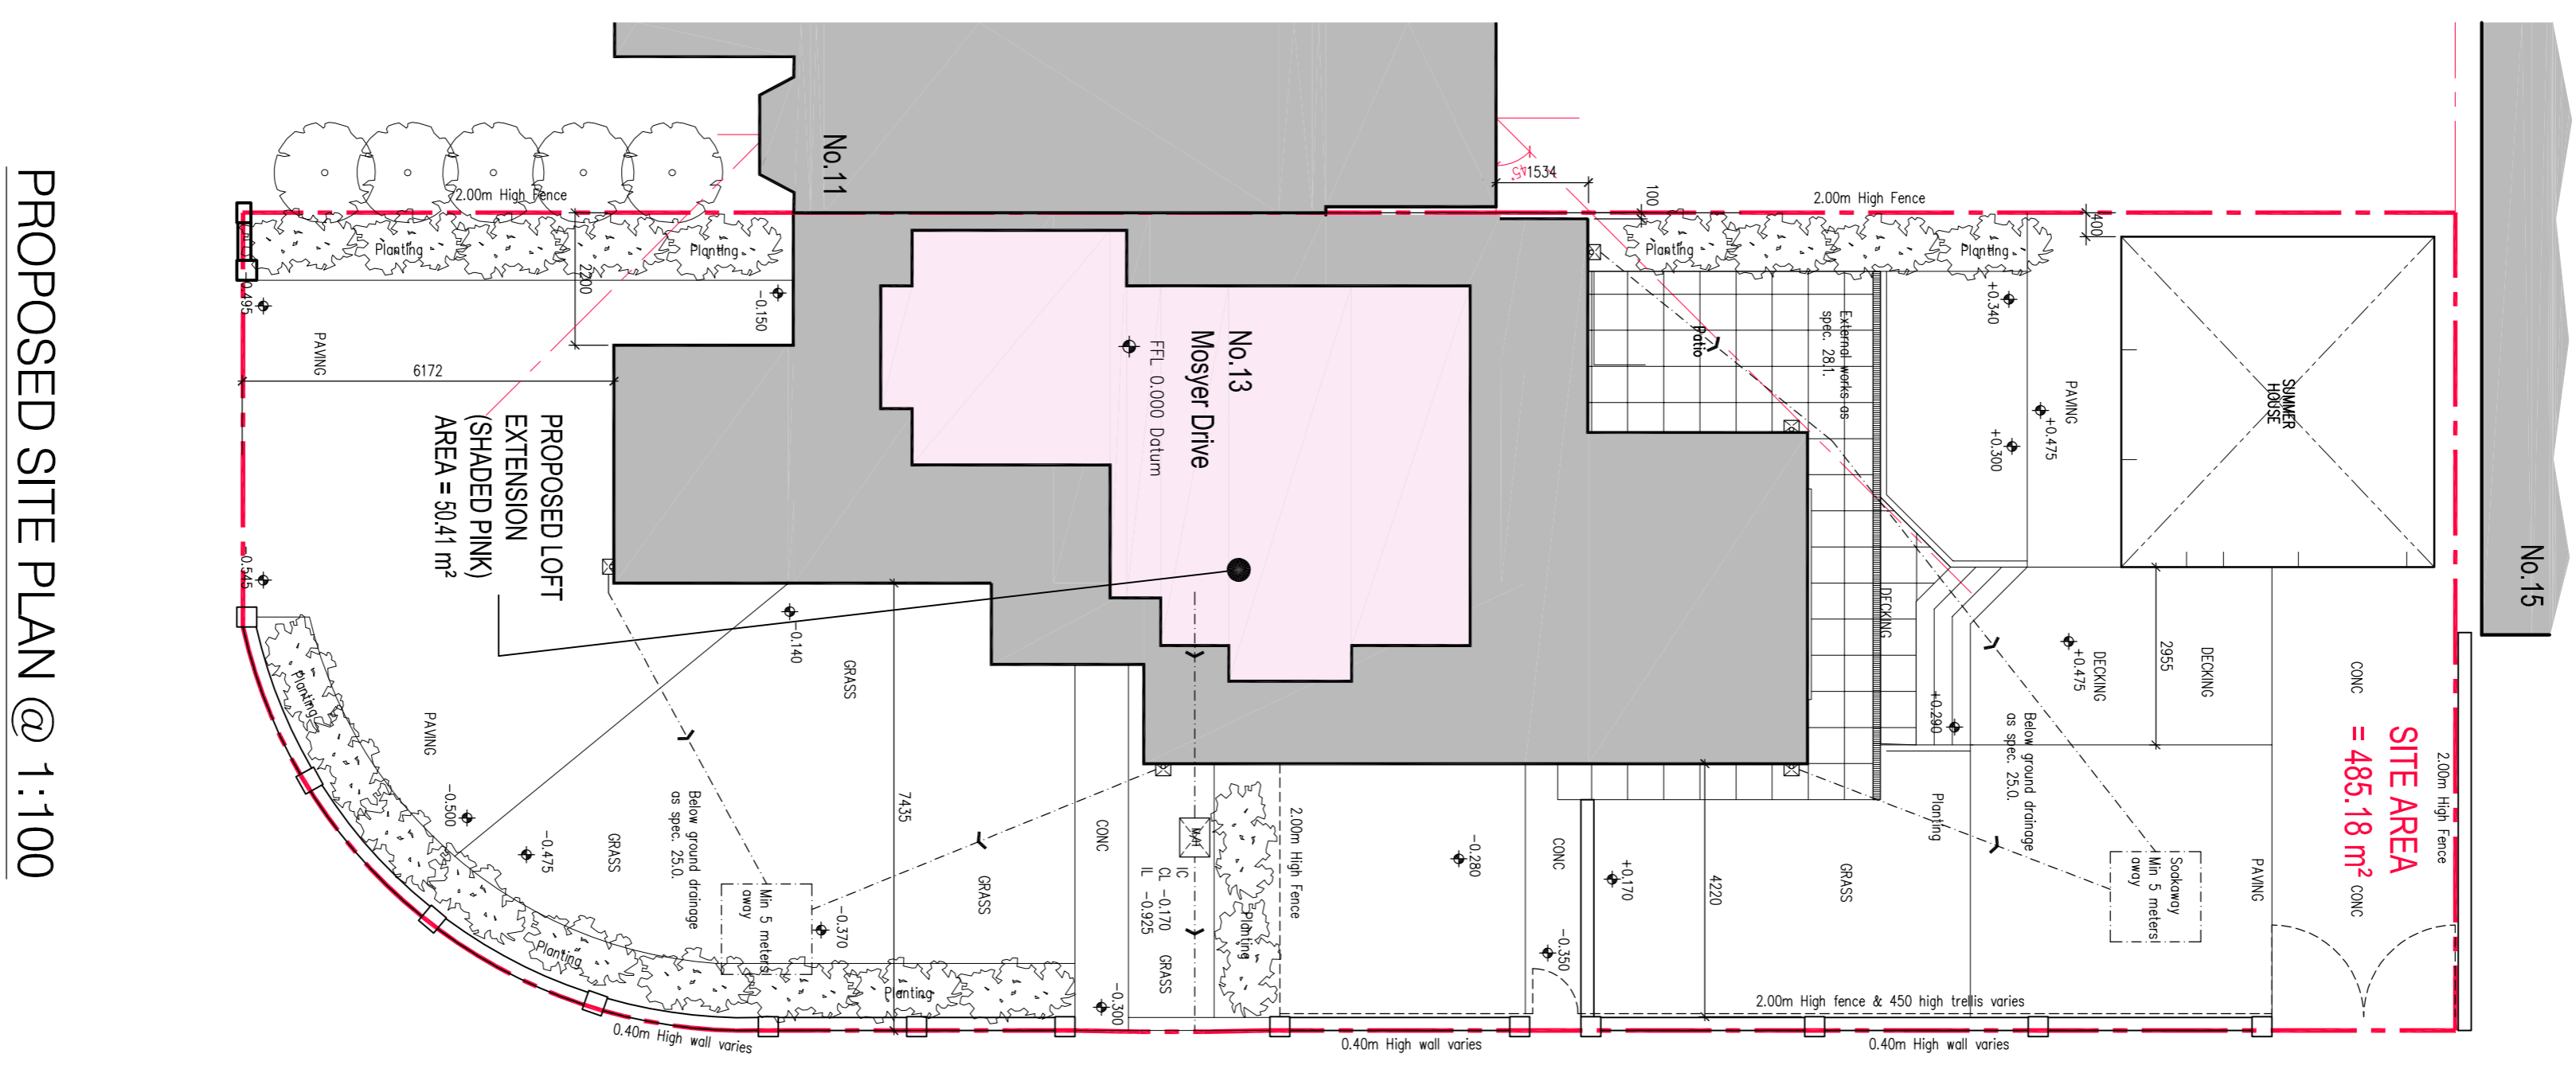

**SITE LOCATION PLAN @ 1:1250**

