

GENERAL NOTES
 The copyright in all designs, drawings, schedules, specifications and any other documentation prepared by Ashley Thomas Architecture, in relation to this project shall remain the property of Ashley Thomas Architecture, and must not be reissued, loaned or copied without prior written consent.


Do not scale from this drawing, use figured dimensions for reference only.

Prefer larger scale drawings.

All dimensions are in millimeters (mm) unless otherwise noted.

Check all relevant dimensions, lines and levels on site before proceeding with the work.

This drawing is to be read in conjunction with all drawings, schedules and specifications, and all relevant consultants and/or specialists' information relating to the project. Refer all discrepancies to Ashley Thomas Architecture. This drawing is for building regulation purposes only and should not be used for construction.


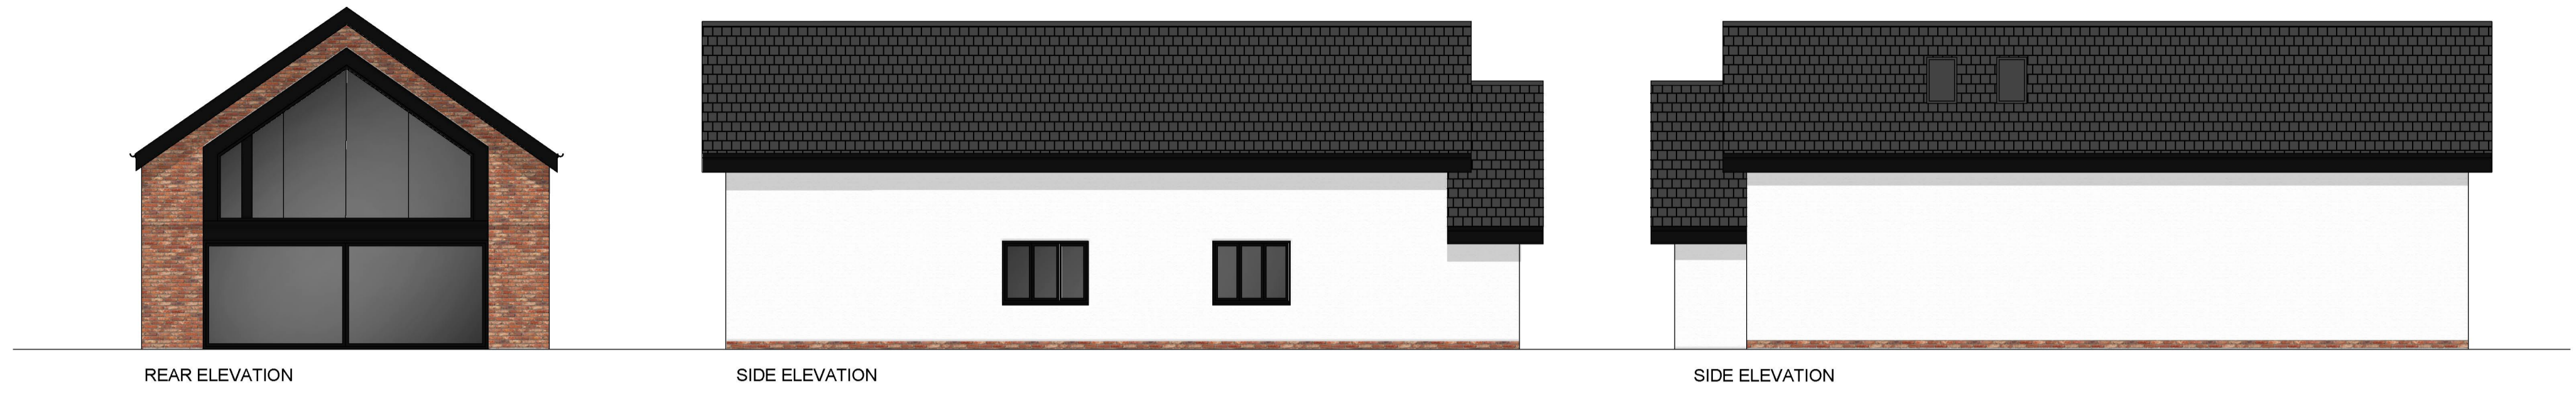


REAR ELEVATION

SIDE ELEVATION

SIDE ELEVATION

AS PROPOSED ELEVATIONS 1:100@A1

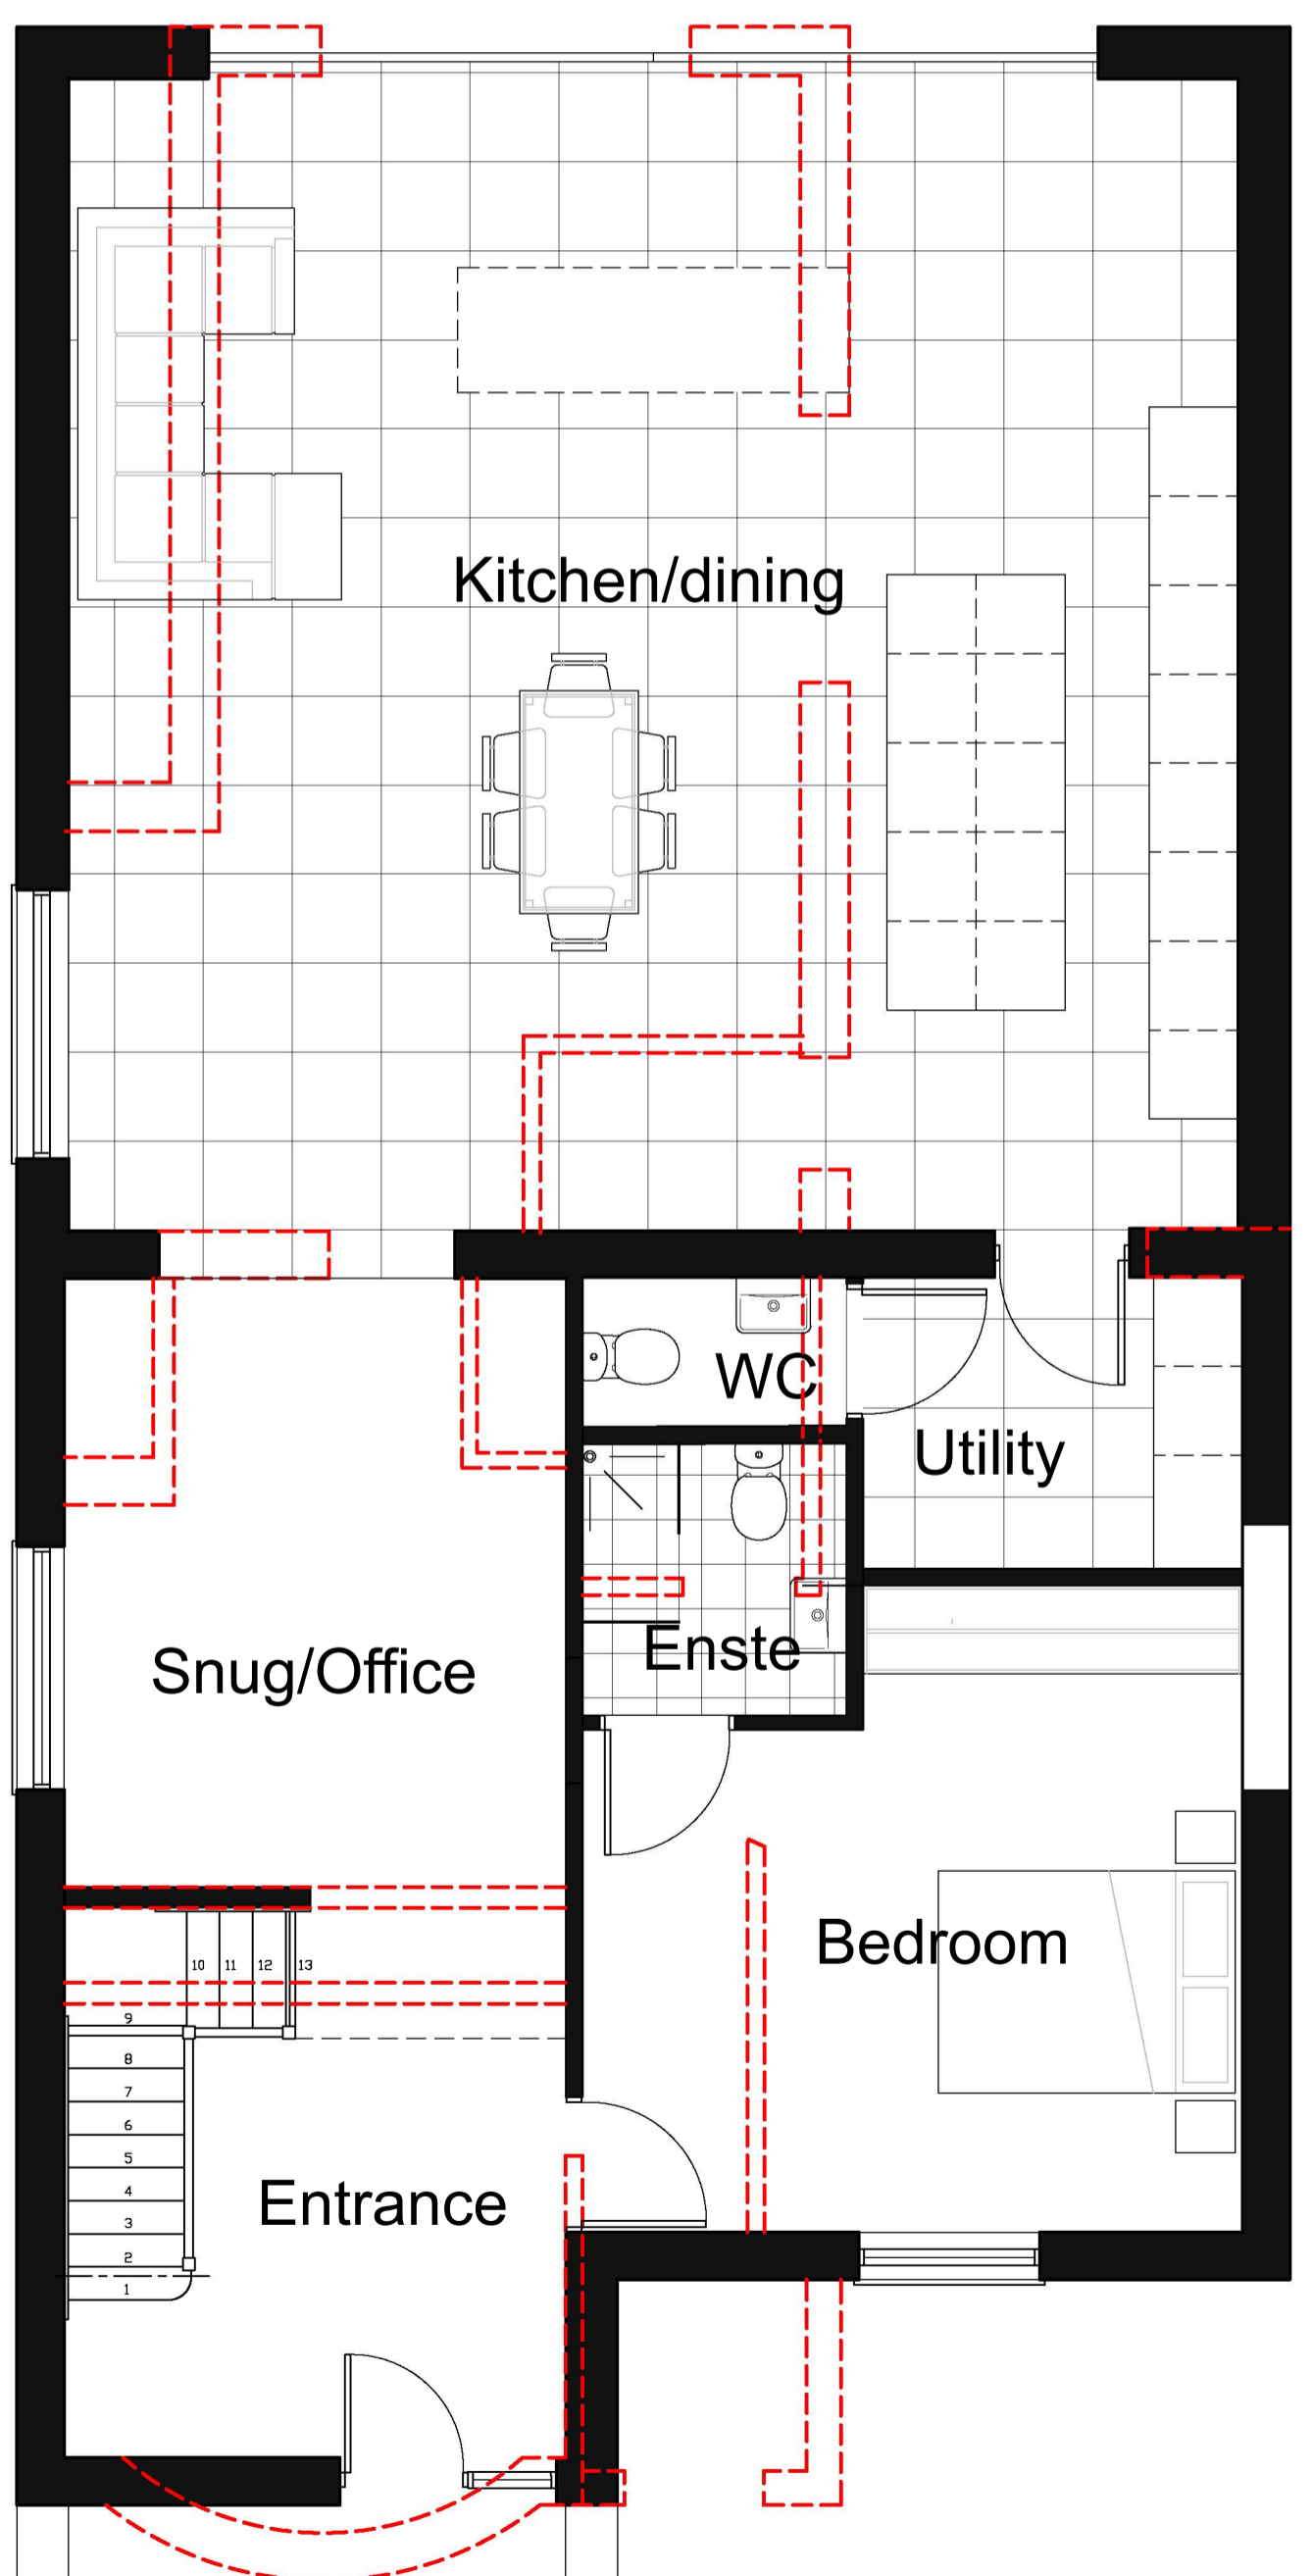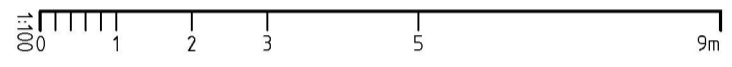

Kitchen/dining

Snug/Office


Entrance

WC

Utility

Bedroom

AS PROPOSED FLOOR PLANS 1:50@A1

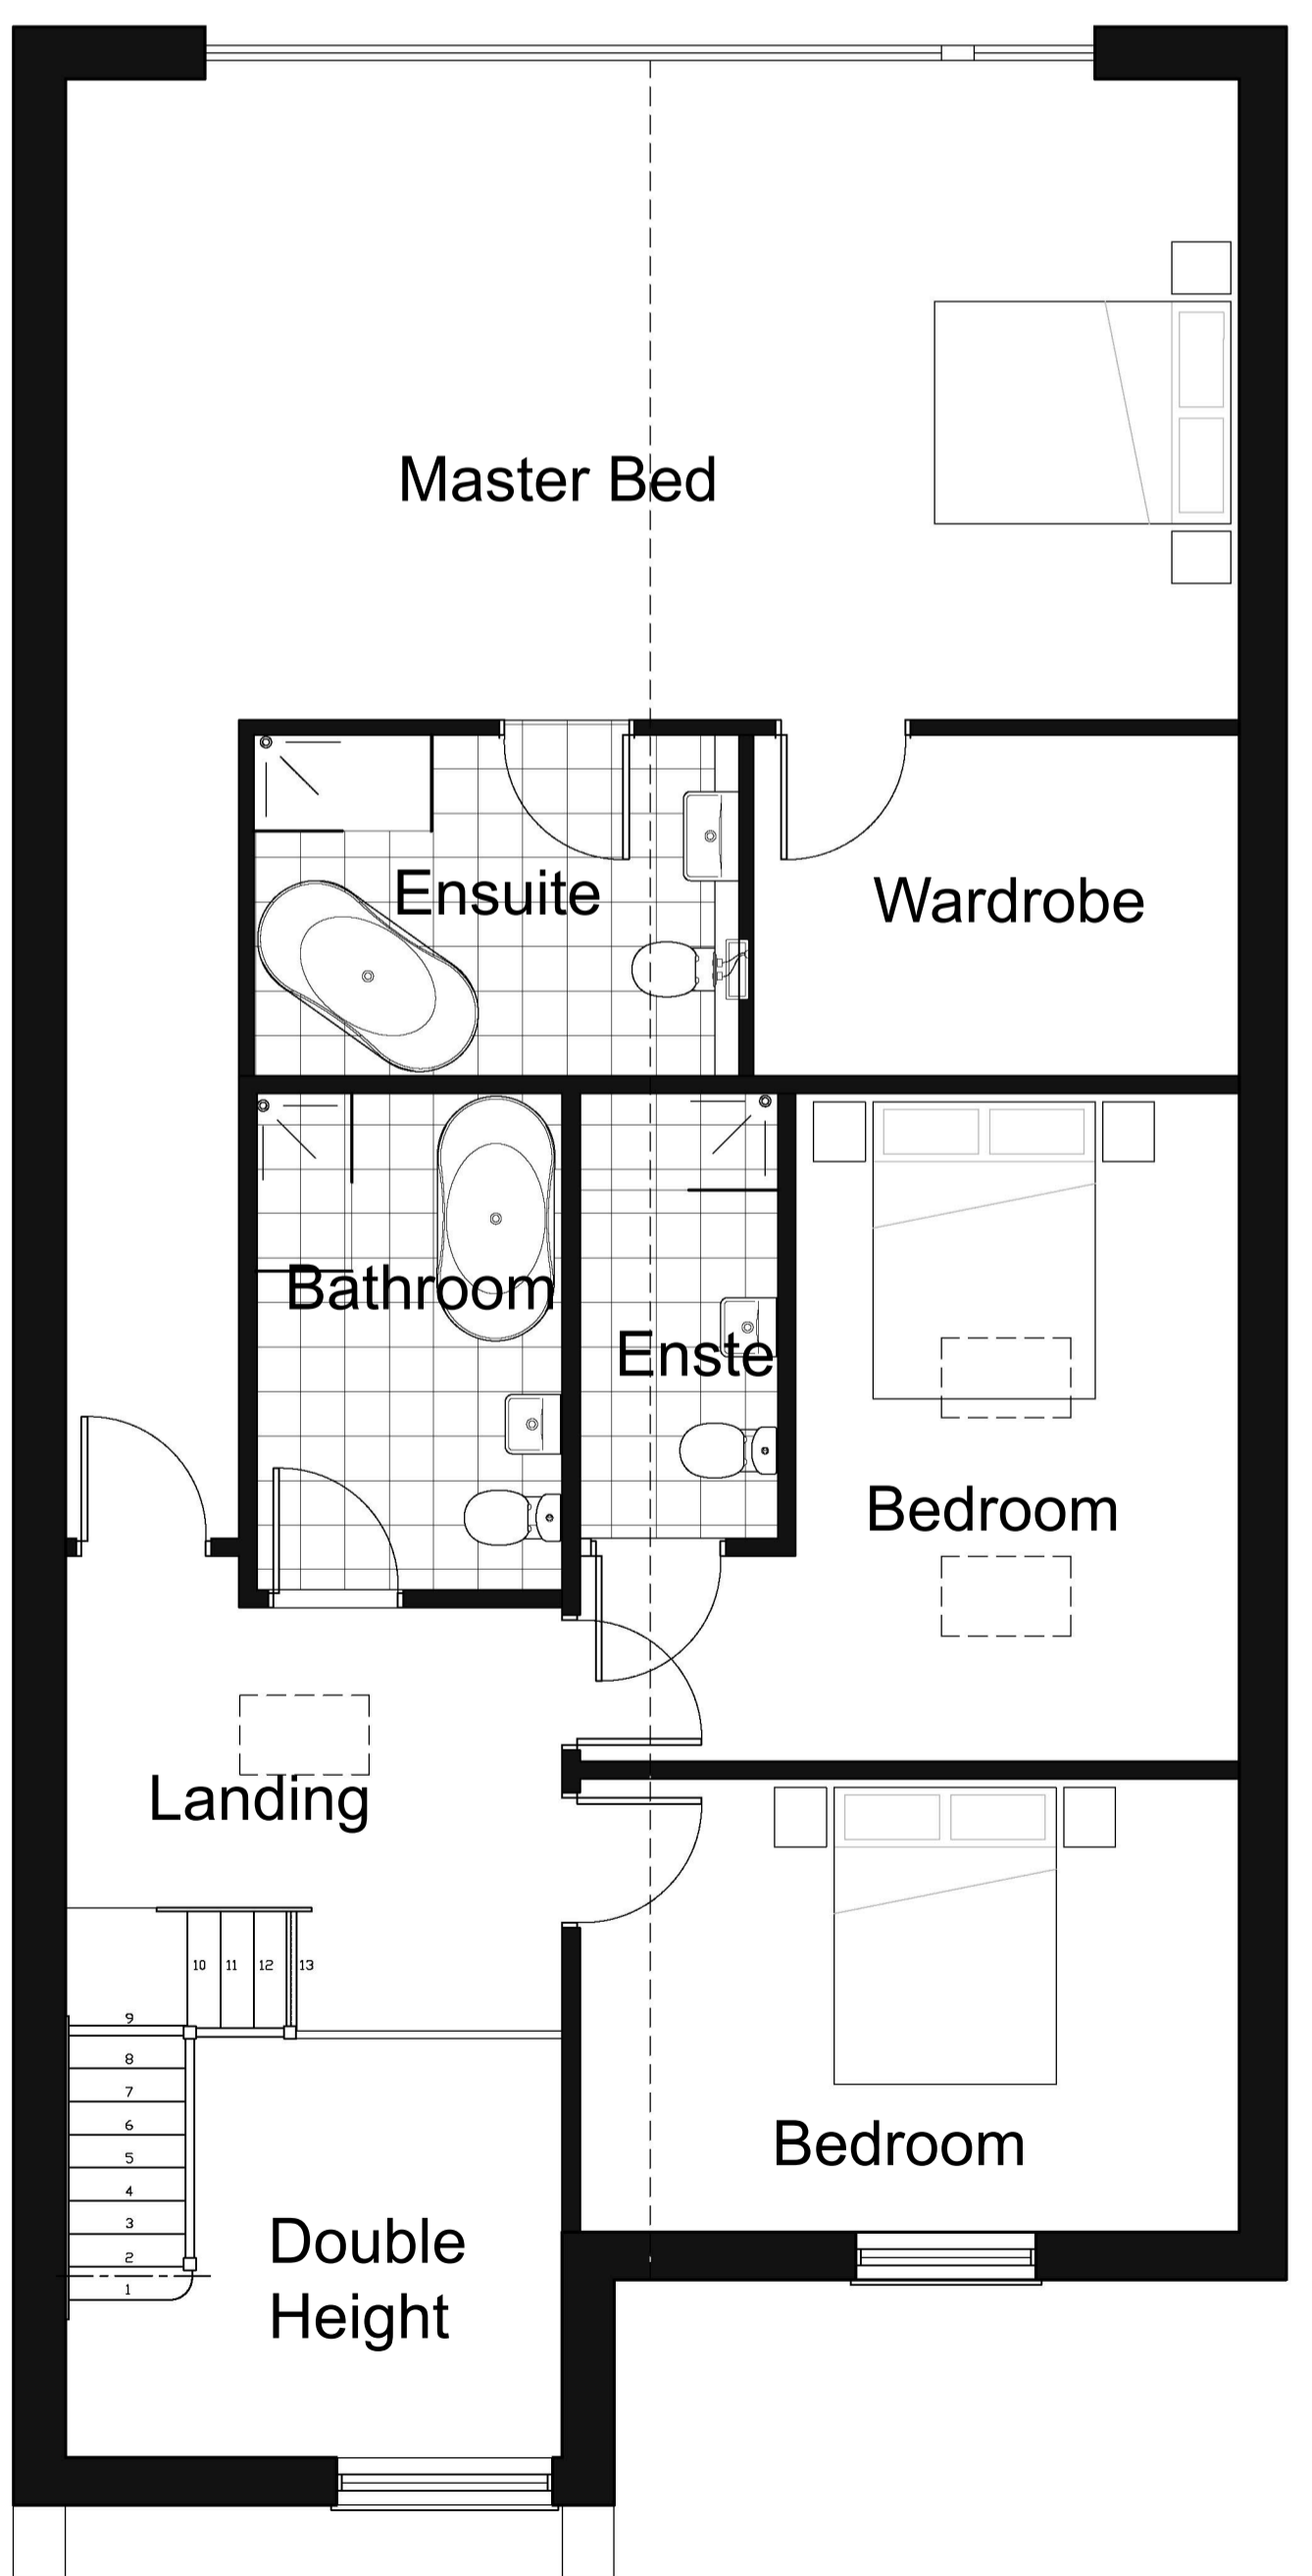

Master Bed

Ensuite

Wardrobe

Bathroom


Enste

Bedroom

Landing

Double Height

Bedroom

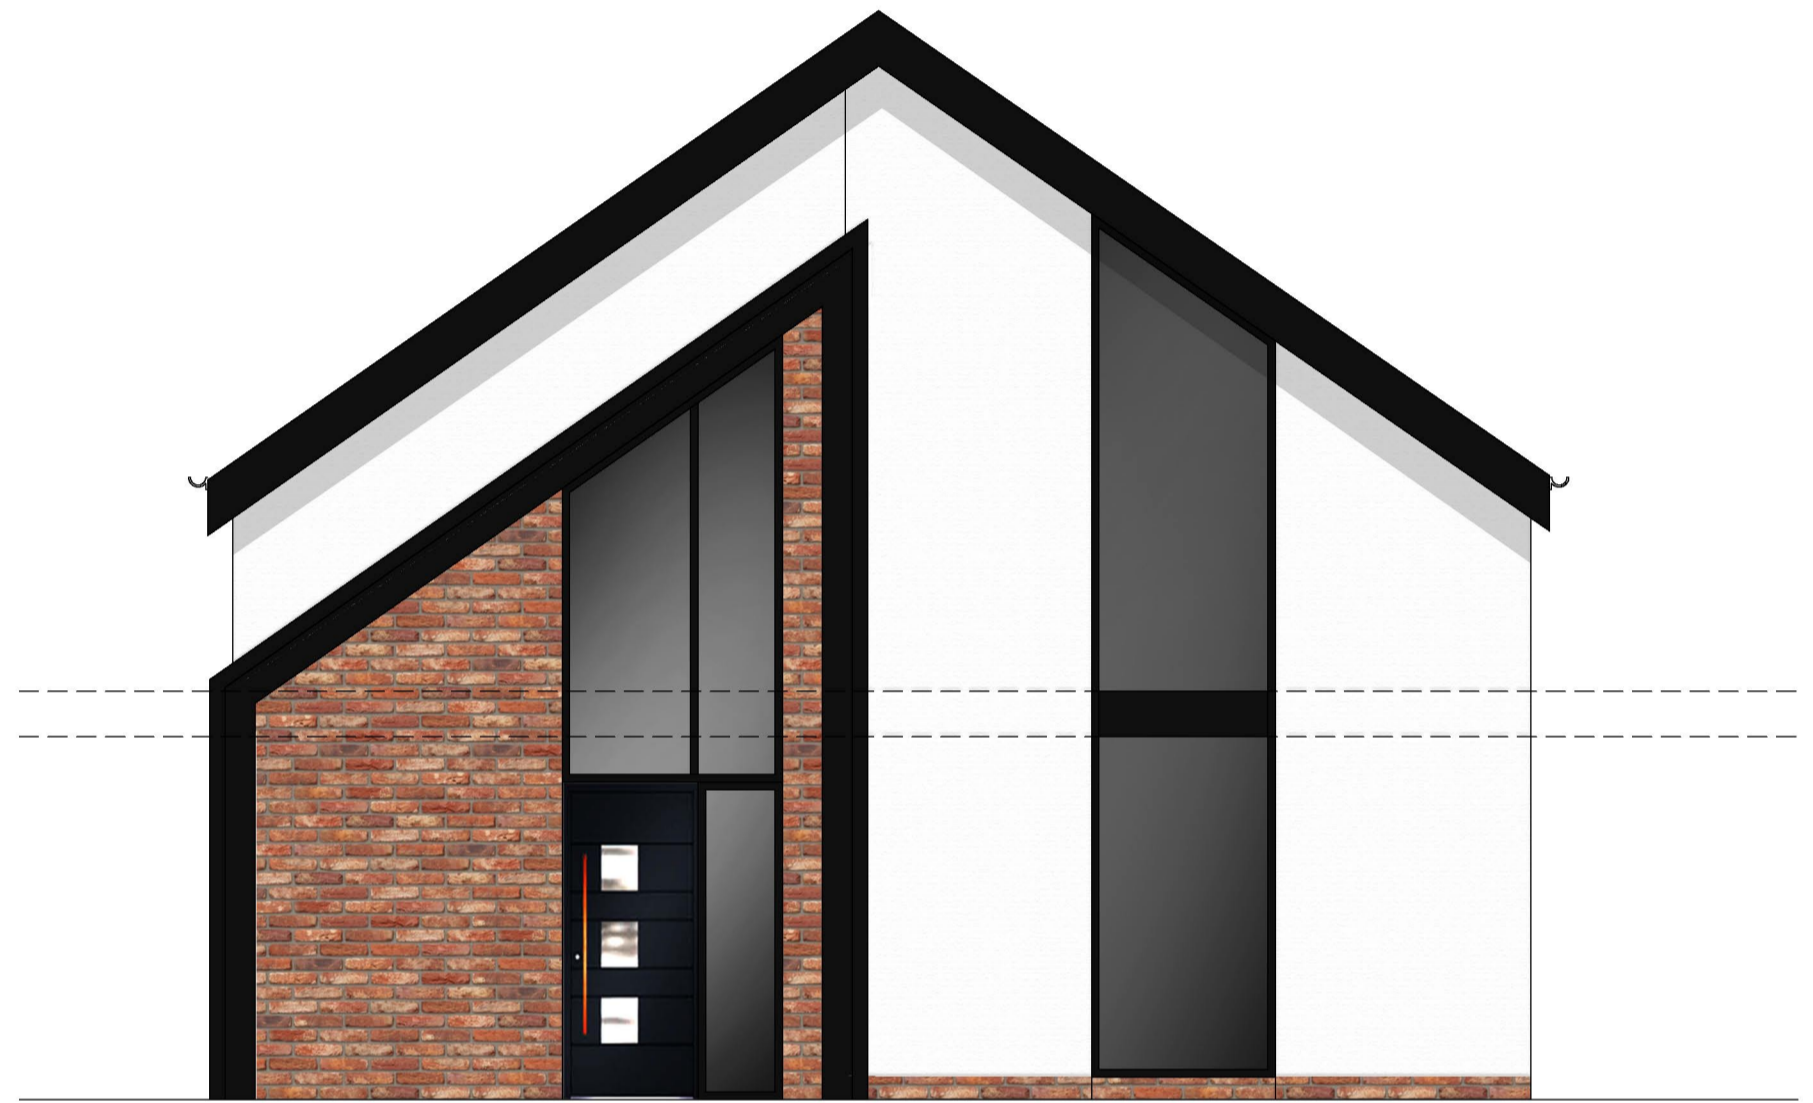

AS PROPOSED FRONT ELEVATION DETAIL 1:50@A1



ASHLEY THOMAS
 ARCHITECTURE

PROJECT
 RESIDENTIAL DEVELOPMENT

DRAWING
 AS PROPOSED
 PLANS AND ELEVATIONS

CLIENT
 Judy Clements

ADDRESS
 47 Old Tye Avenue
 Biggin Hill
 Westerham
 TN16 3NA

DATE SCALE DRAWN BY CHECKED BY
 24.05.23 As noted @A1 AT AT

PROJECT No. DWG No. REVISION
 C139.100.00

ISSUE STATUS
 PLANNING