





PROPOSED GROUND FLOOR

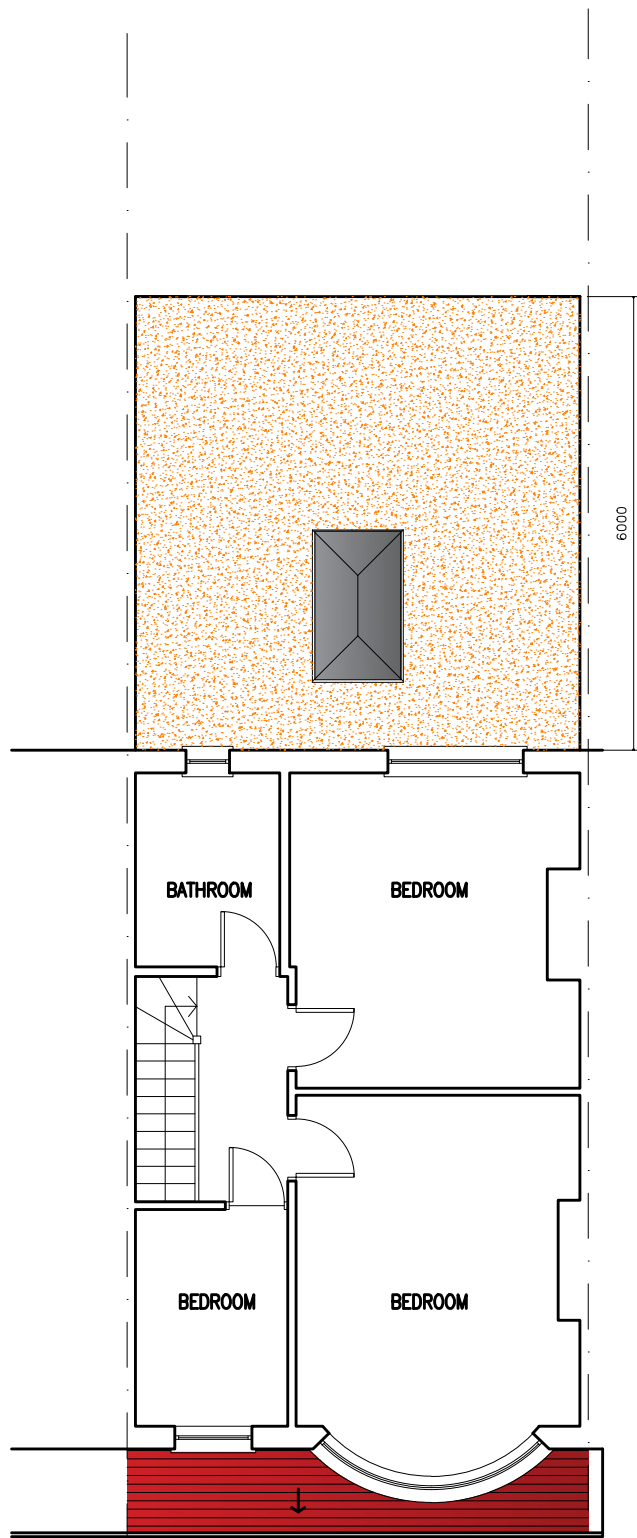

PROPOSED FIRST FLOOR

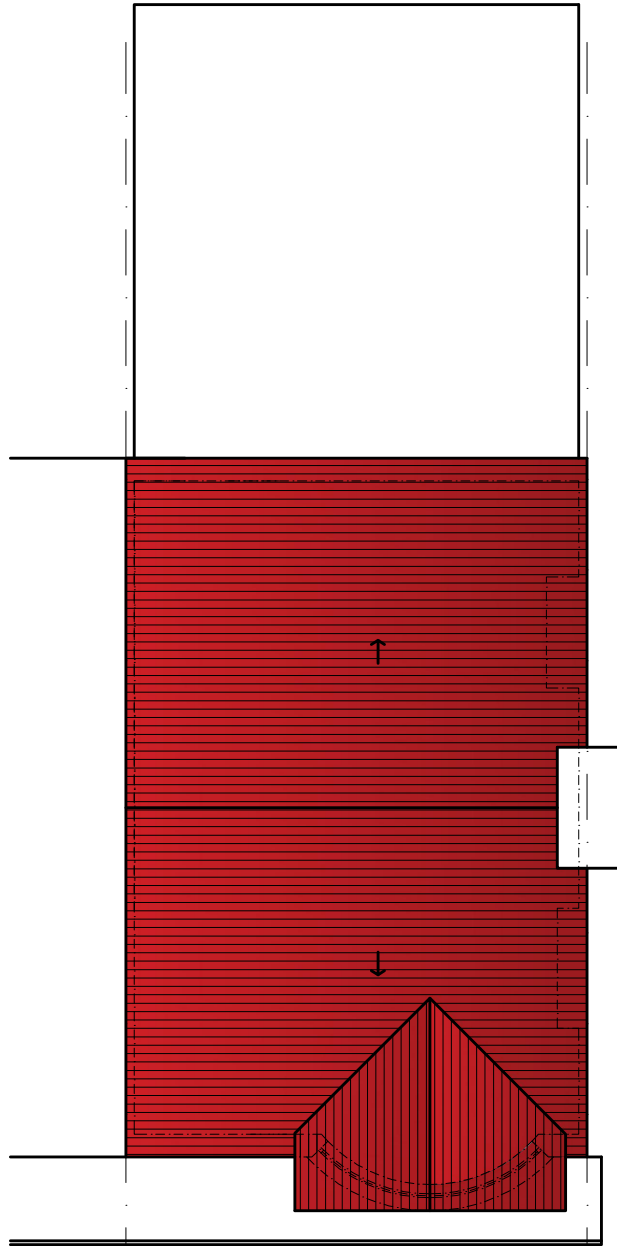

PROPOSED ROOF PLAN

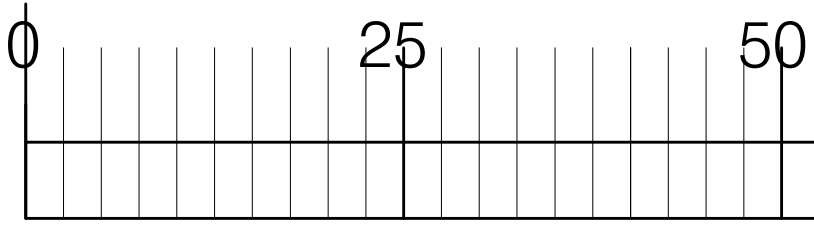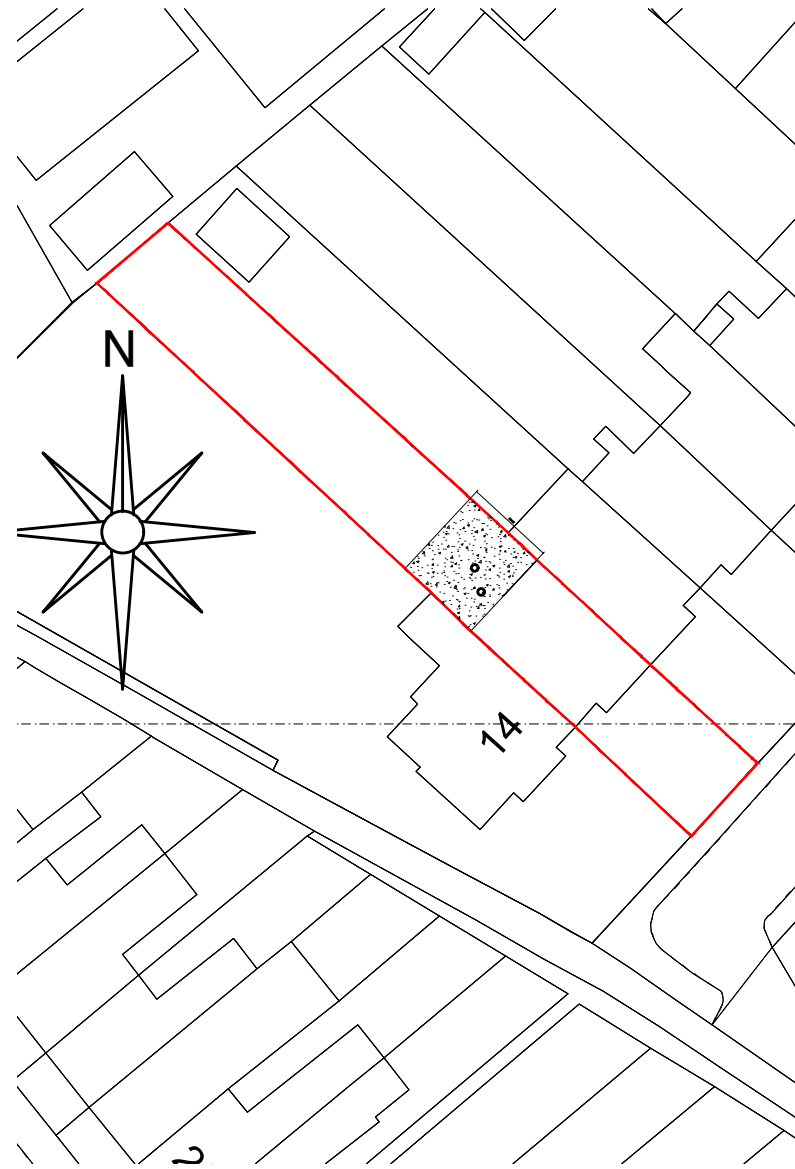

1:500 SCALE in METRES



Drawing Title: PROPOSED SINGLE STOREY REAR EXTENSION AT 12 BENSHAM CLOSE CR7 7AH					Project Client:	
Project Number:			Drawing Number: 02		Project Title: PROPOSED FLOOR PLANS	
Date:	Drawn By:	Checked By:	Revision:			
1:100@A3	21/05/2023					

48 HAWTHORNE PLACE
EPSOM, SURREY
KT17 4AA
M-07534063737
E-archaus2000@.com
www.architecturehausuk.co.uk