


0 10 20 30 40 50 60 70 80 90 100 110 120 130 140 150 mm

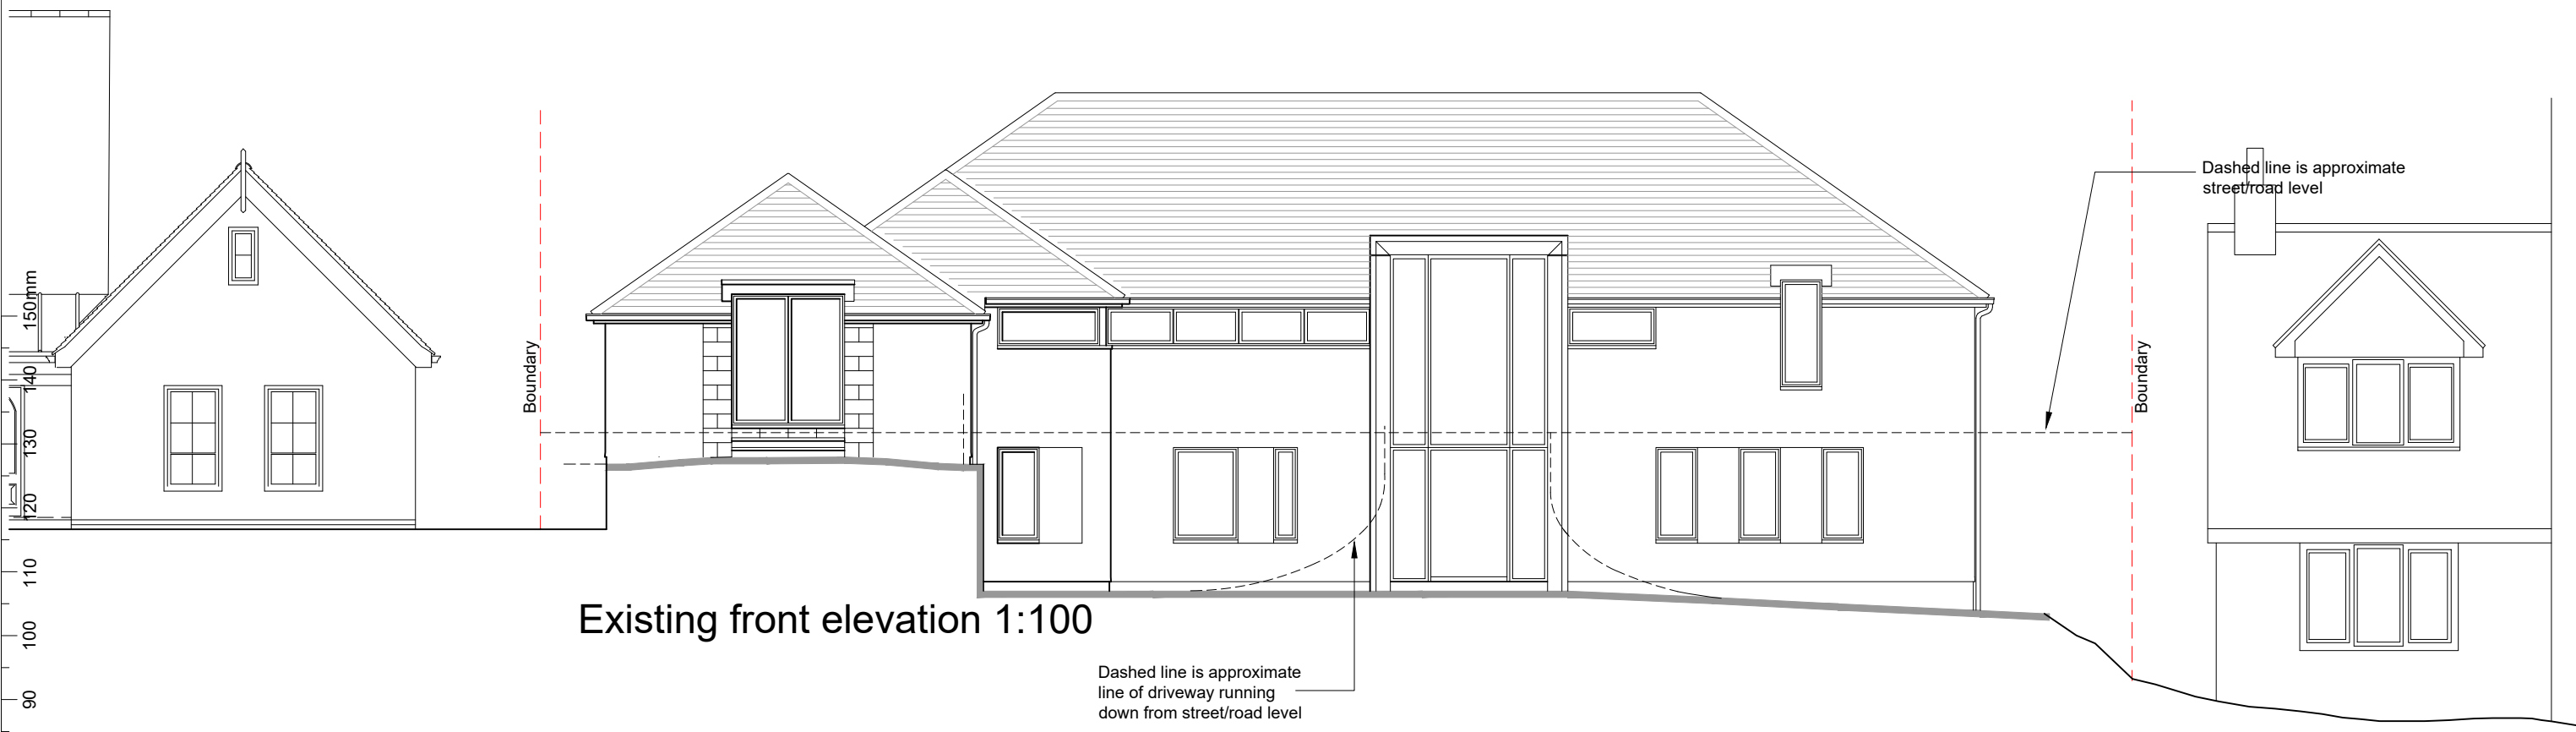

Existing front elevation 1:100

Dashed line is approximate line of driveway running down from street/road level

Dashed line is approximate street/road level



Existing rear elevation 1:100

0 10m  
SCALE

REV	DATE	DESCRIPTION	INITIAL

CHECK ALL DIMENSIONS ON SITE  
DO NOT SCALE OFF DRAWING  
NOT FOR CONSTRUCTION  
DRAWING FOR PLANNING PURPOSES ONLY

CLIENT:  Mr A Davey		REVISION: DESCRIPTION:  Existing Front and Rear Elevations		NOTES:  <b>RATHBONE•MILLER</b> <i>architecture and project management</i>  First Floor, 39 High Street, Steyning, West Sussex, BN44 3YE Telephone: 01903 879873 Facsimile: 01903 879874
SCALE:  1:100 @A3	DATE:  June '23	DRAWN:  PF	PROJECT:  The Arbour 5 Guildown Avenue, Guildford GU2 4HA	
DRAWING NUMBER:  <b>21497 - 106</b>			REVISION:	© Copyright RATHBONE MILLER LIMITED