



0 10 20 30 40 50 60 70 80 90 100 110 120 130 140 150 mm

0 10 20 30 40 50 60 70 80 90 100 110 120 130 140 150 mm

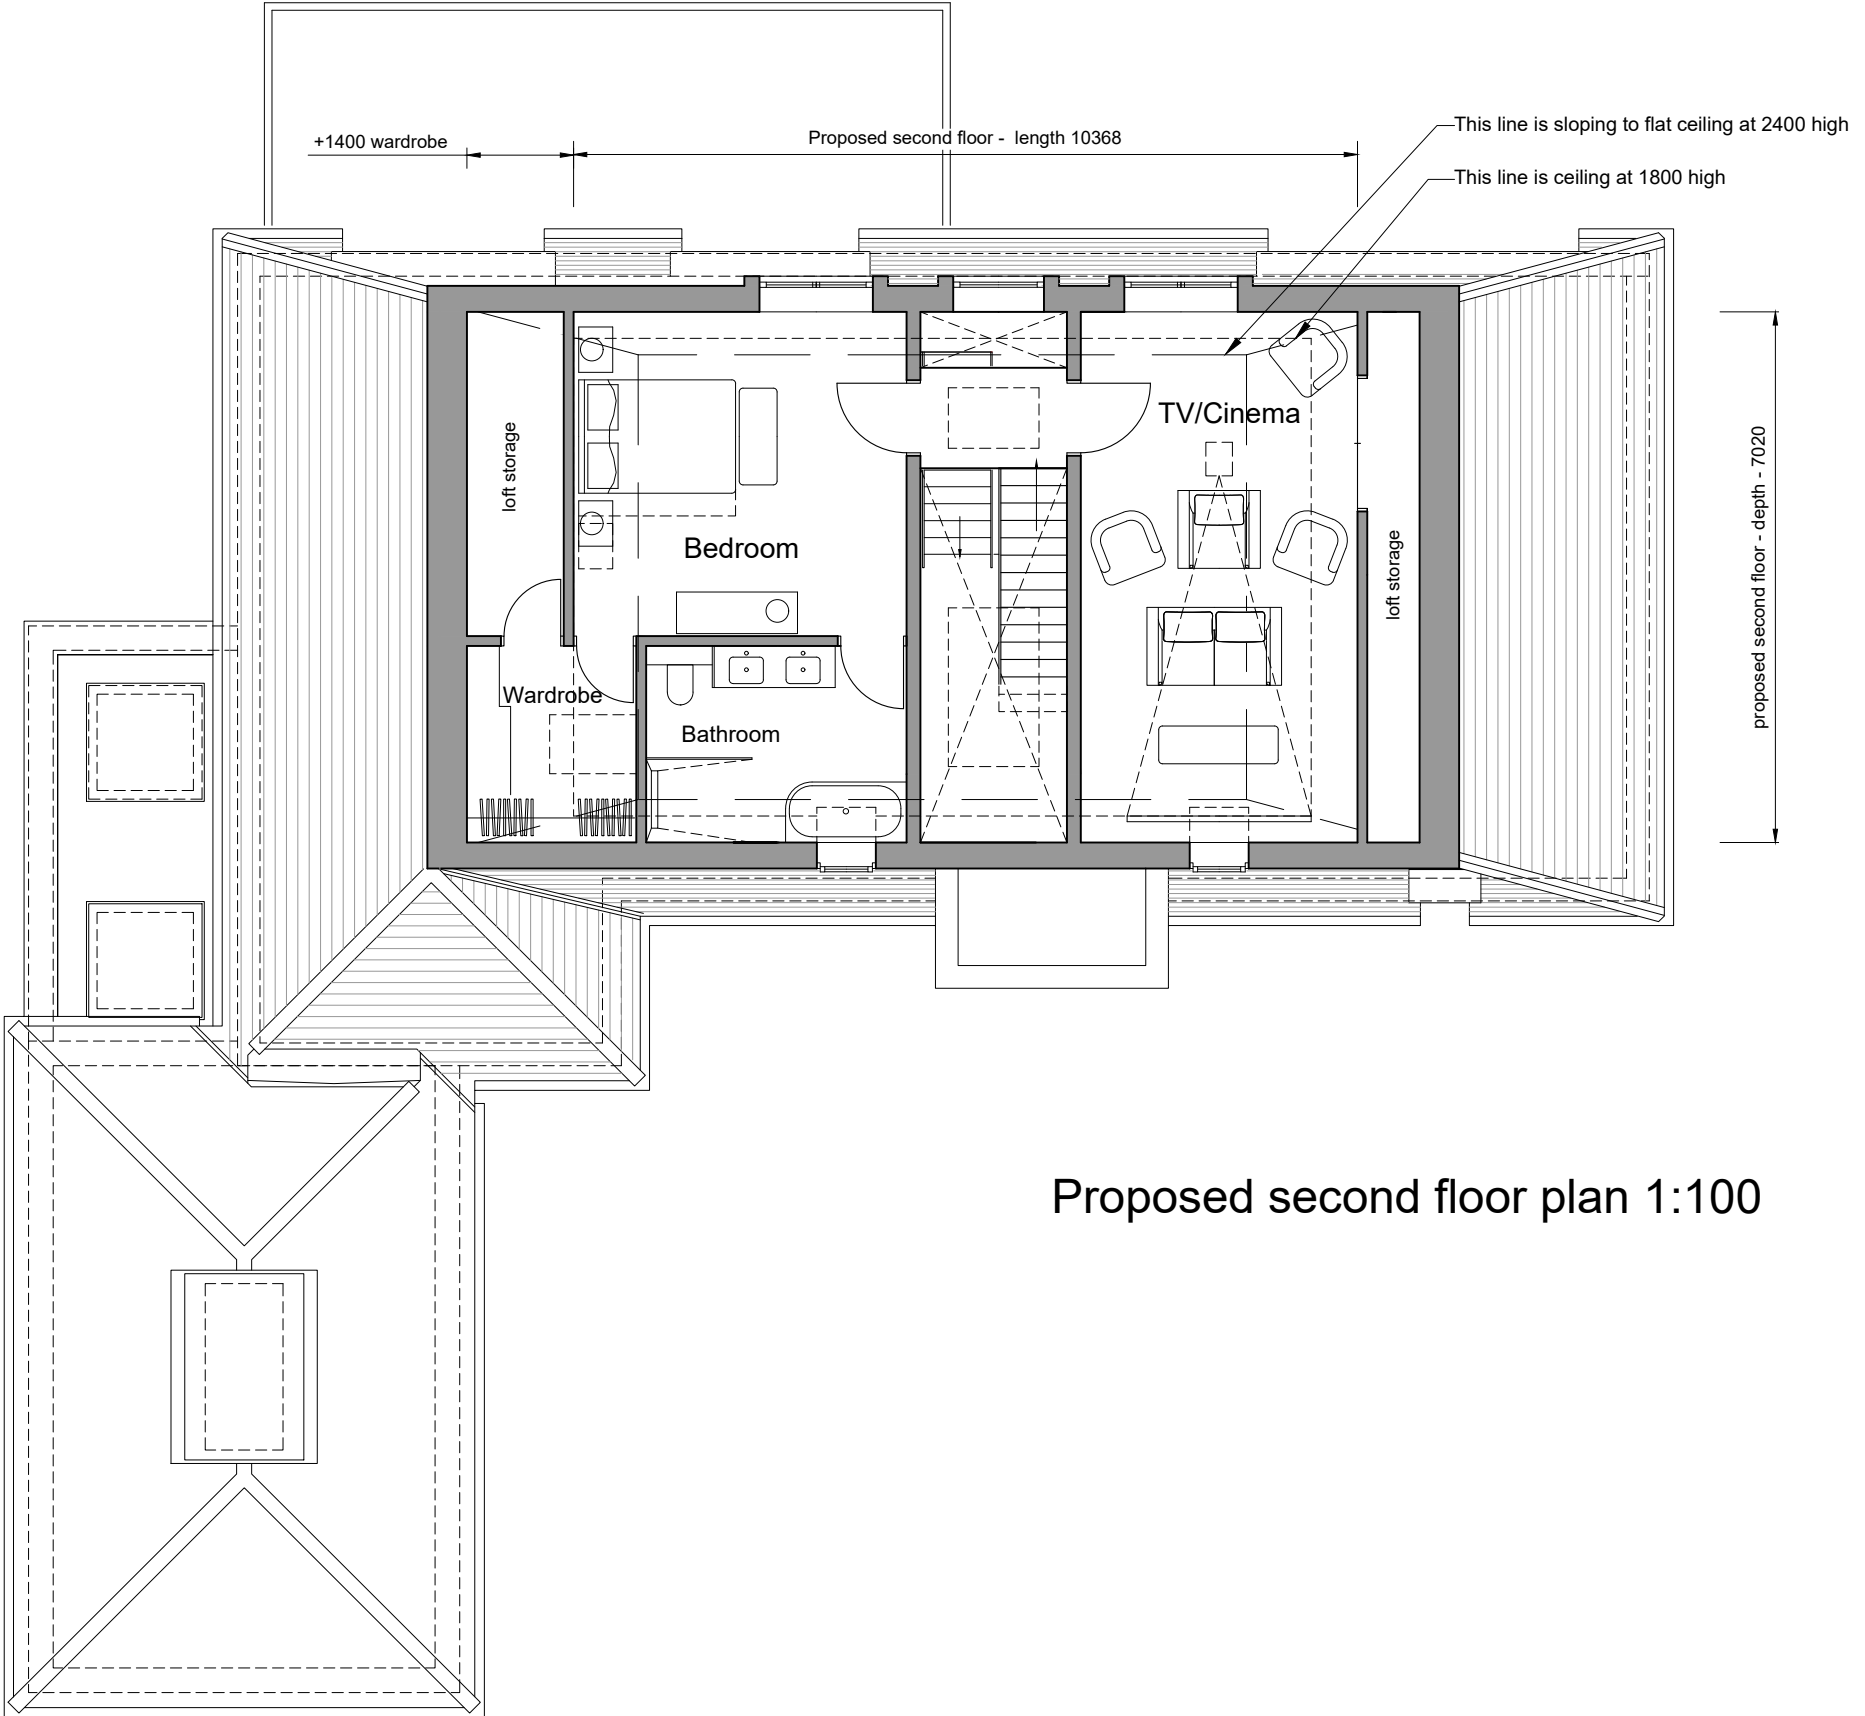

Proposed second floor plan 1:100

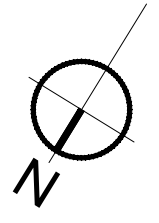

CHECK ALL DIMENSIONS ON SITE
DO NOT SCALE OFF DRAWING
NOT FOR CONSTRUCTION
DRAWING FOR PLANNING PURPOSES ONLY

NOTES:		REVISION:		NOTES:	
CLIENT:		DESCRIPTION:		RATHBONE • MILLER architecture and project management	
Mr A Davey		Proposed second floor plan		First Floor, 39 High Street, Steyning, West Sussex, BN44 3YE Telephone: 01903 879873 Facsimile: 01903 879874	
SCALE:	DATE:	DRAWN:	PROJECT:	DRAWING NUMBER:	REVISION:
1:100 @A3	Oct '23	PF	The Arbour 5 Guildown Avenue, Guildford GU2 4HA	21497 - 121	