



0 10 20 30 40 50 60 70 80 90 100 110 120 130 140 150 mm

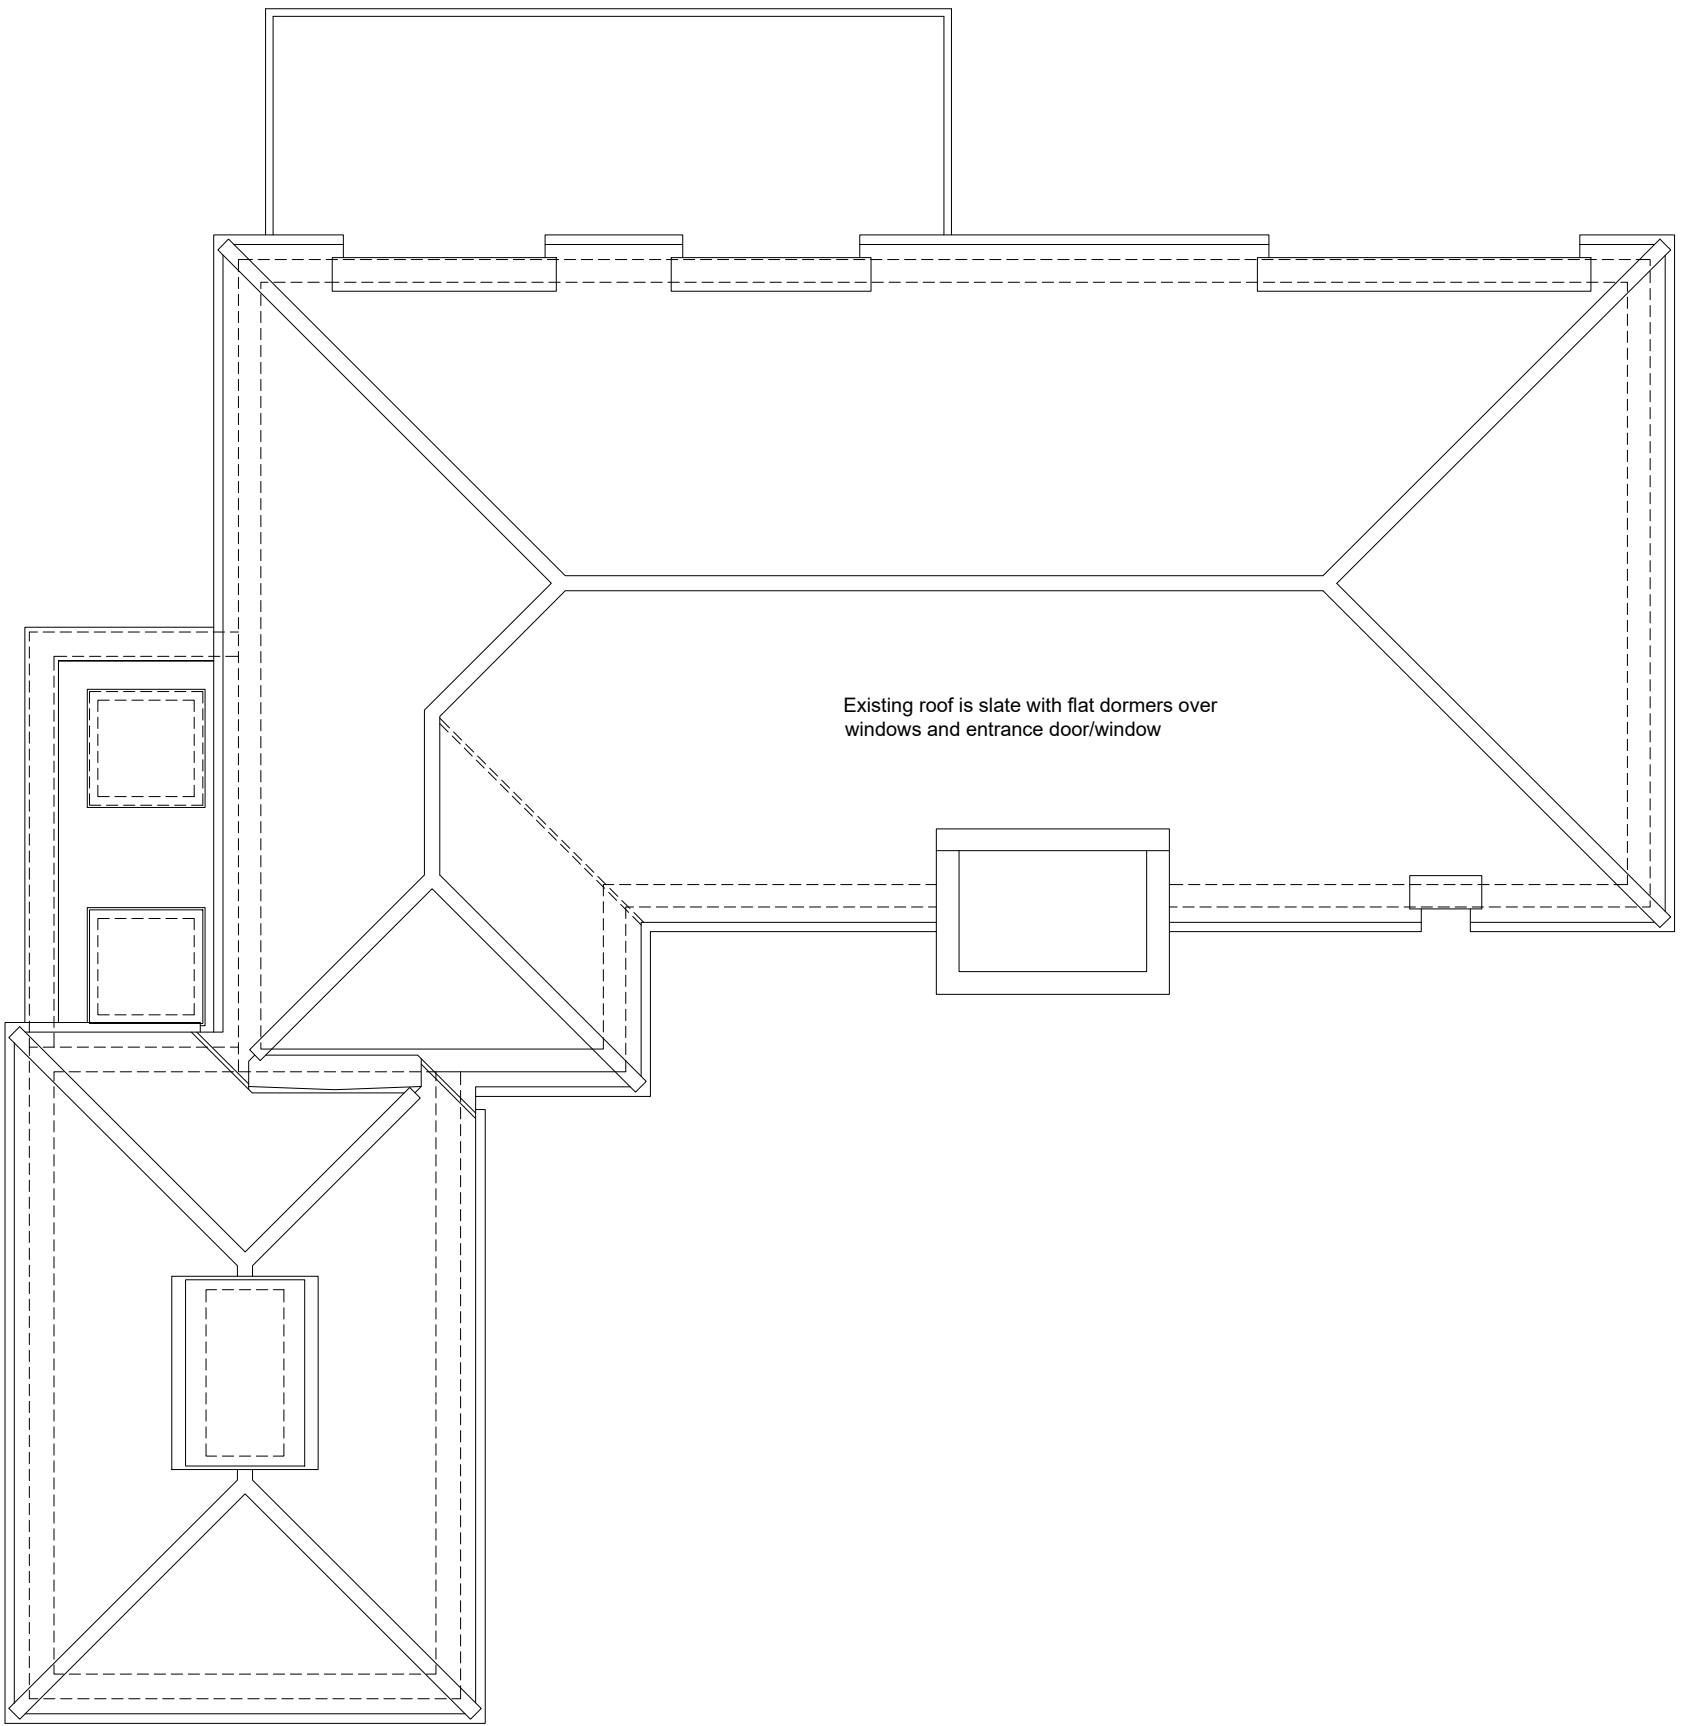

150mm
140
130
120
110
100
90
80
70
60
50
40
30
20
10
0

Existing roof is slate with flat dormers over windows and entrance door/window

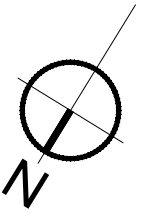


CHECK ALL DIMENSIONS ON SITE
DO NOT SCALE OFF DRAWING
NOT FOR CONSTRUCTION
DRAWING FOR PLANNING PURPOSES ONLY

RATHBONE-MILLER
architecture and project management
First Floor, 39 High Street,
Steyning, West Sussex, BN44 3YE
Telephone: 01903 879873
Facsimile: 01903 879874

DRAWING NUMBER: **21497 - 105**
REVISION:

© Copyright RATHBONE MILLER LIMITED

Existing Roof Plan 1:100

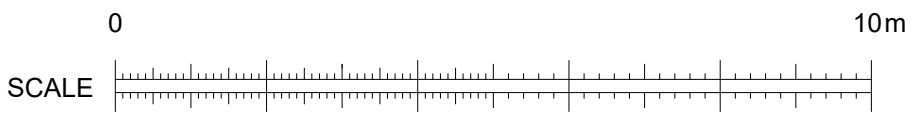

NOTES:		REV: DATE DESCRIPTION INITIAL		NOTES:	
CLIENT:		REVISION:		DESCRIPTION:	
Mr A Davey				Existing roof plan	
SCALE:	DATE:	DRAWN:	PROJECT:	DRAWING NUMBER:	
1:100 @A3	Apr 2023	PF	The Arbour 5 Guildown Avenue, Guildford GU2 4HA	21497 - 105	