

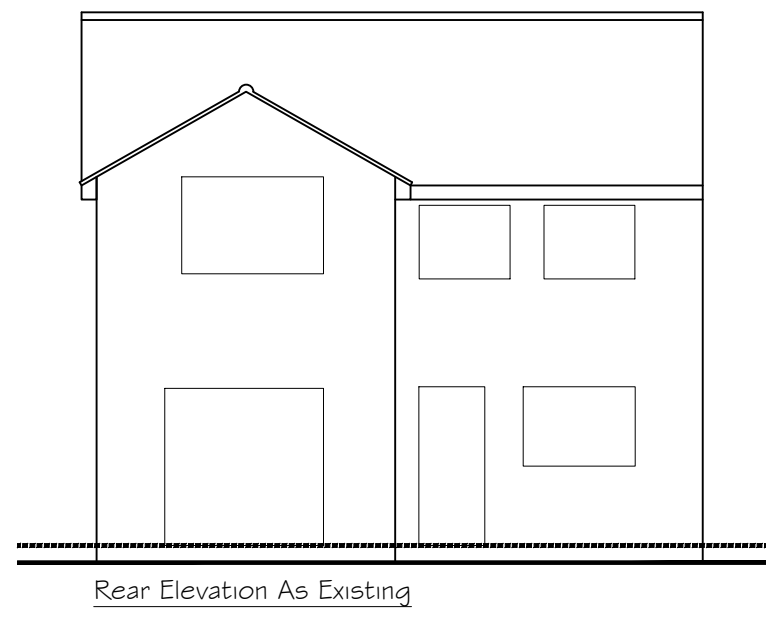



Ground Floor Plan
As Existing

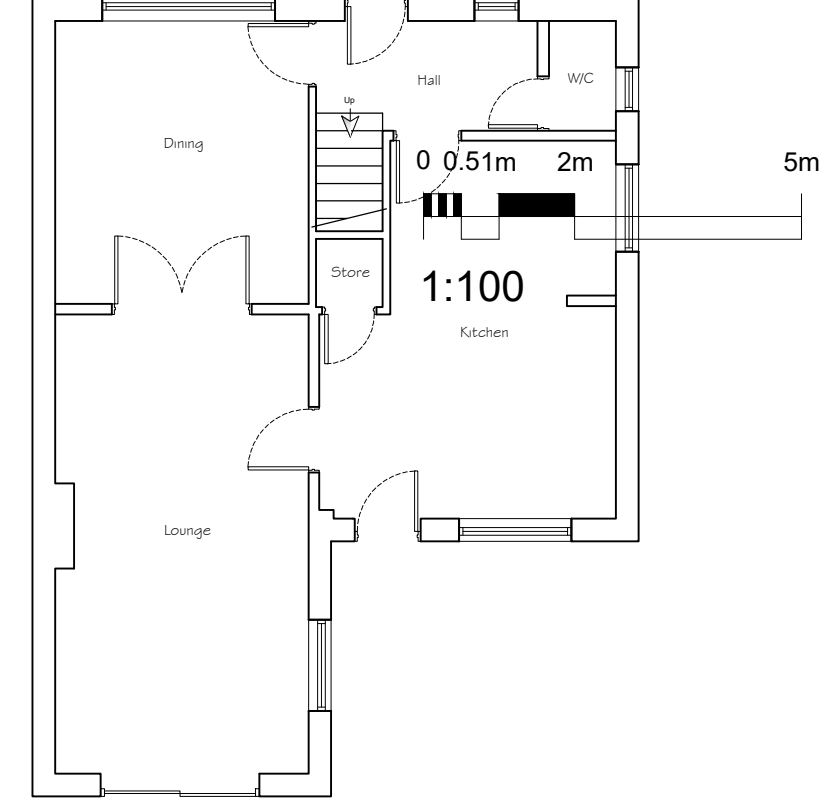


Rear Elevation As Existing

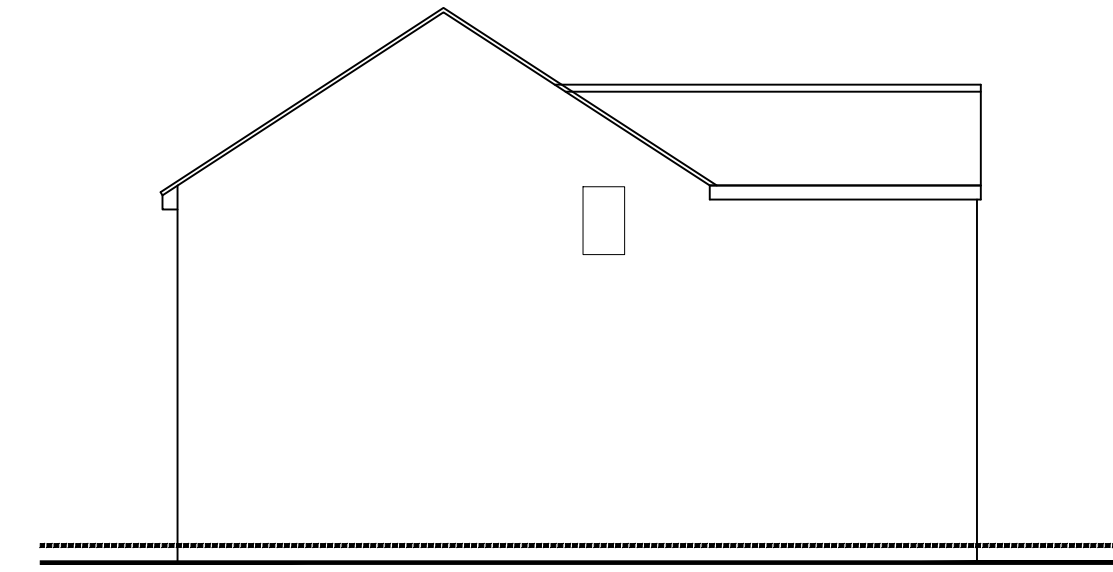

Side Elevation As Existing

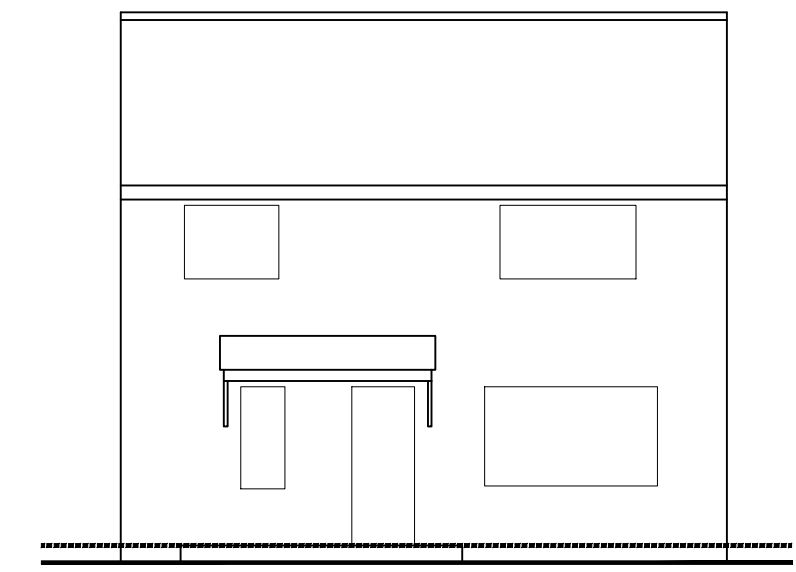


Front Elevation As Existing

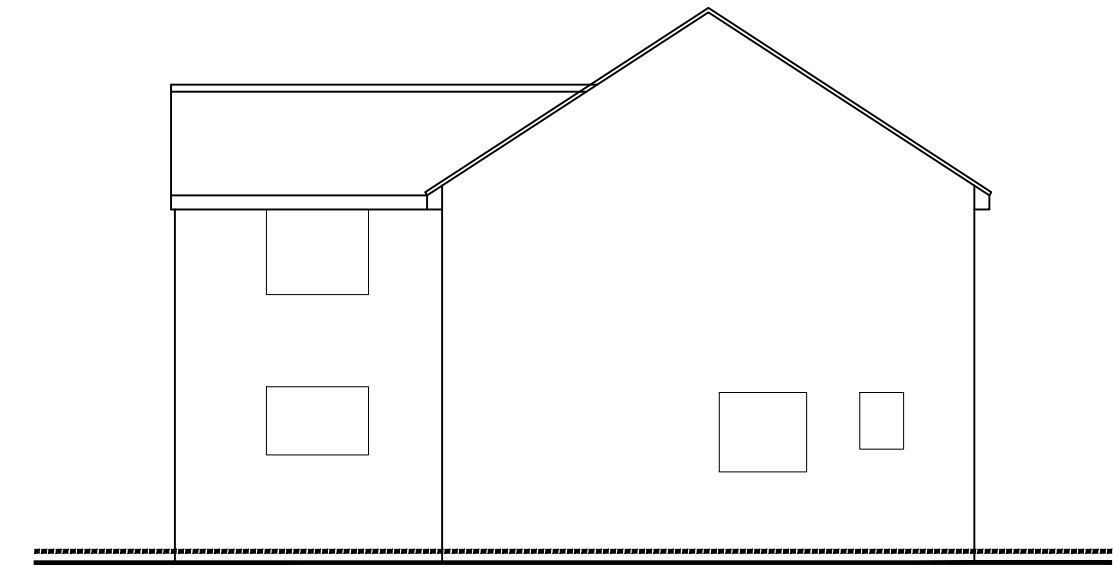


Side Elevation As Existing


Ground Floor Plan
As Proposed

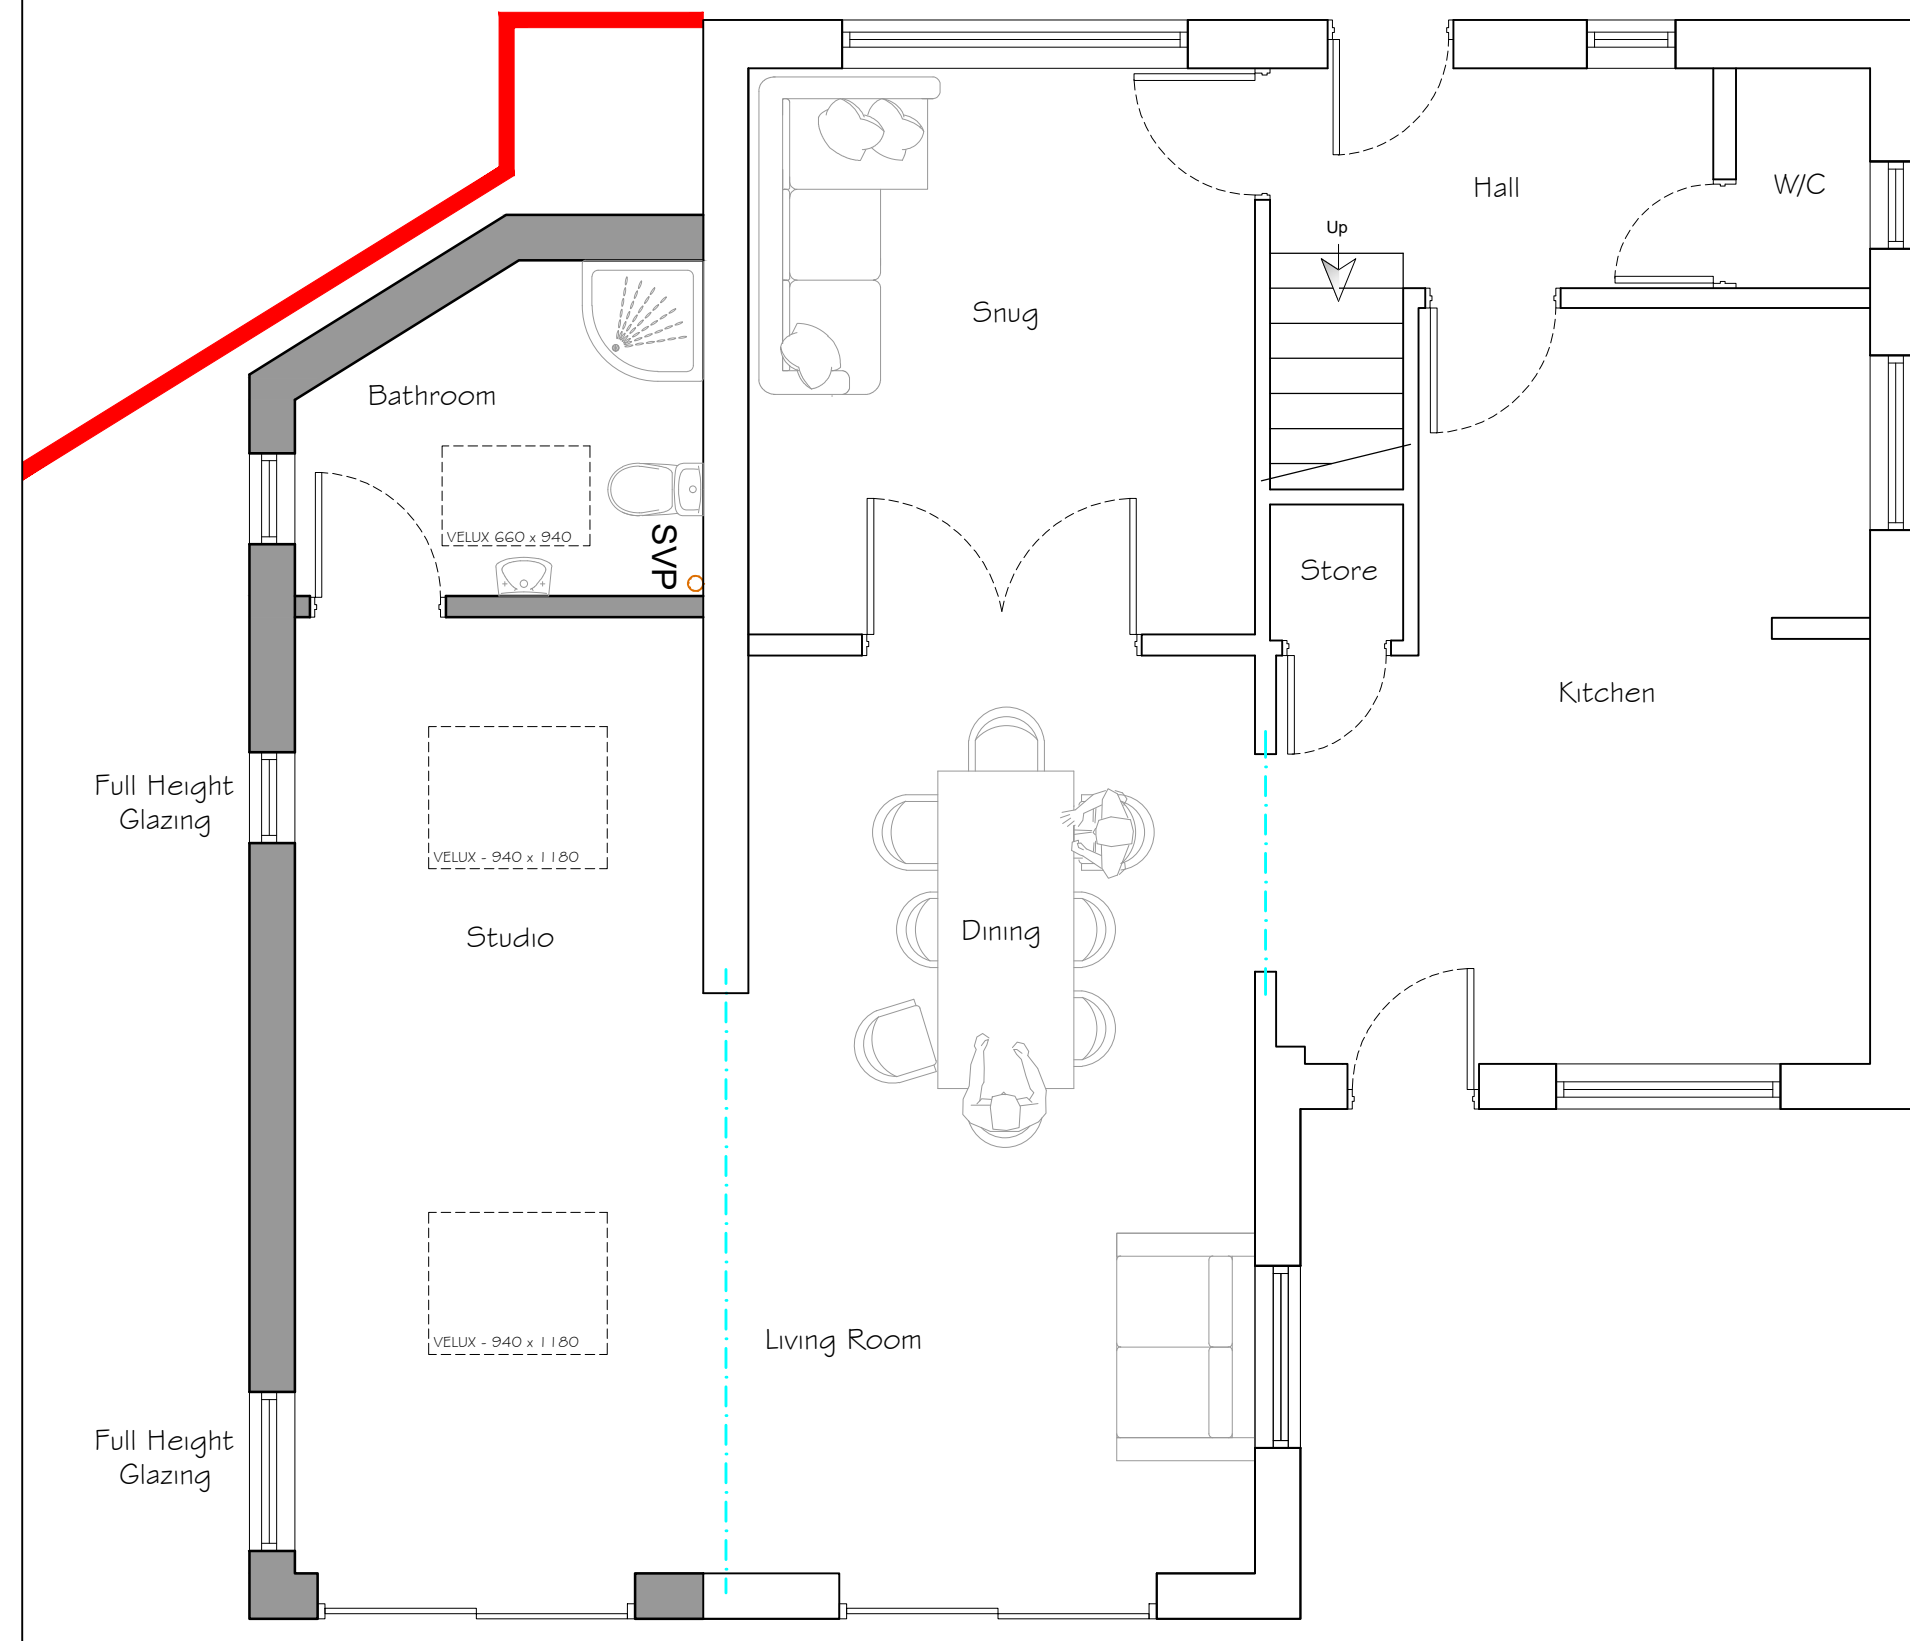


Rear Elevation As Proposed

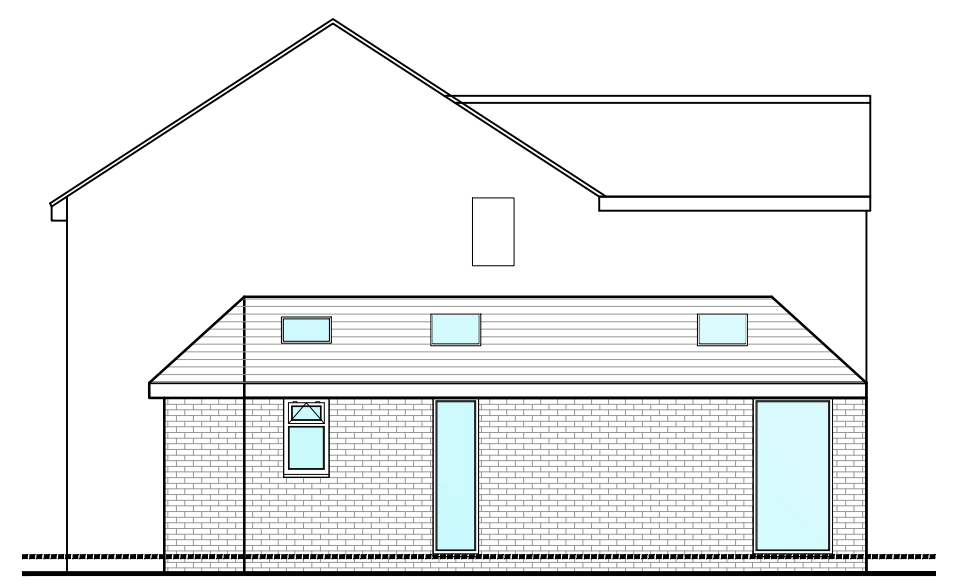

Side Elevation As Proposed

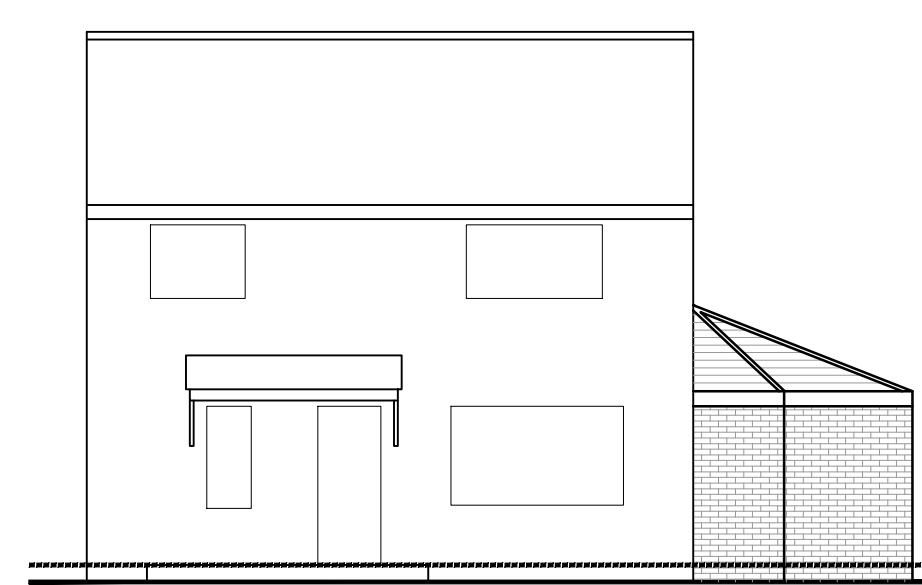

Front Elevation As Proposed

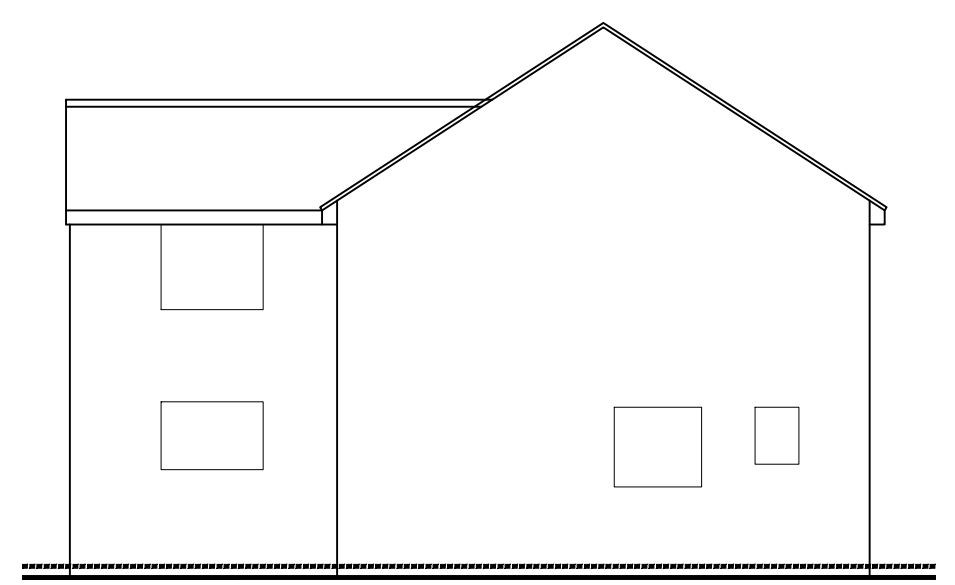


Side Elevation As Proposed



Site Plan as Proposed


- SYMBOLS, HATCH & LINETYPE KEY**
- WARNING SIGNIFICANT HAZARD OR INFORMATION WHICH IS USEFUL
 - ACTION (DO)
 - AVOID OR REFRAIN FROM (DONT)
 - ON-SITE MEASUREMENTS REQUIRED
 - RELEVANT INFORMATION
 - STRUCTURAL ENGINEER ITEM
 - BUILDING CONTROL ITEM
 - BRICK
 - BLOCK
 - HARDCORE
 - GLAZING
 - CONCRETE
 - SAND
 - PROPOSED
 - OBSCURE GLASS
 - BOUNDARY
 - FOIL DRAINAGE
 - DRAINAGE
 - INSULATION
 - DPM, DPC, VCL, FLASHING
 - STRUCTURAL BEAMS
 - DEMOLITION AREAS

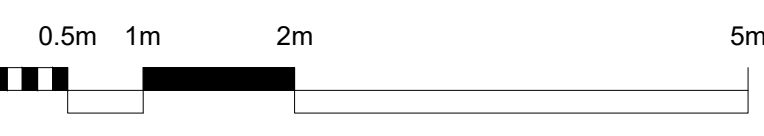


1:50

Proposed Materials

Proposed Walls - Brick to match existing
 Proposed Roof - Tiles to match existing
 Proposed External Windows - To match existing
 Proposed External Doors - To match existing
 Proposed Rainwater Goods - To match existing
 Proposed Fascias - To match existing

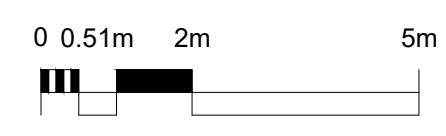

1:100

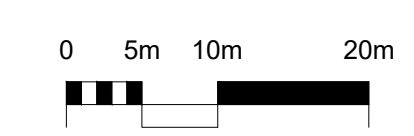

1:500



PROJECT TITLE Proposed Side Extension		CLIENT Mr & Mrs King 21 Barnfield Way, Copmanthorpe, York, YO23 3RT	
DRAWING STAGE Planning	SCALE Varies @ A1	CHK KO	DRAWN BY J.Ram
SHEET TITLE Plans as existing and proposed	PROJECT NUMBER YO23-3579	STAGE PLN	REV A
			SHT 001

DATE	NOTES	BY	REV
01/11/23	Planning Submission	JR	A