


NORTH

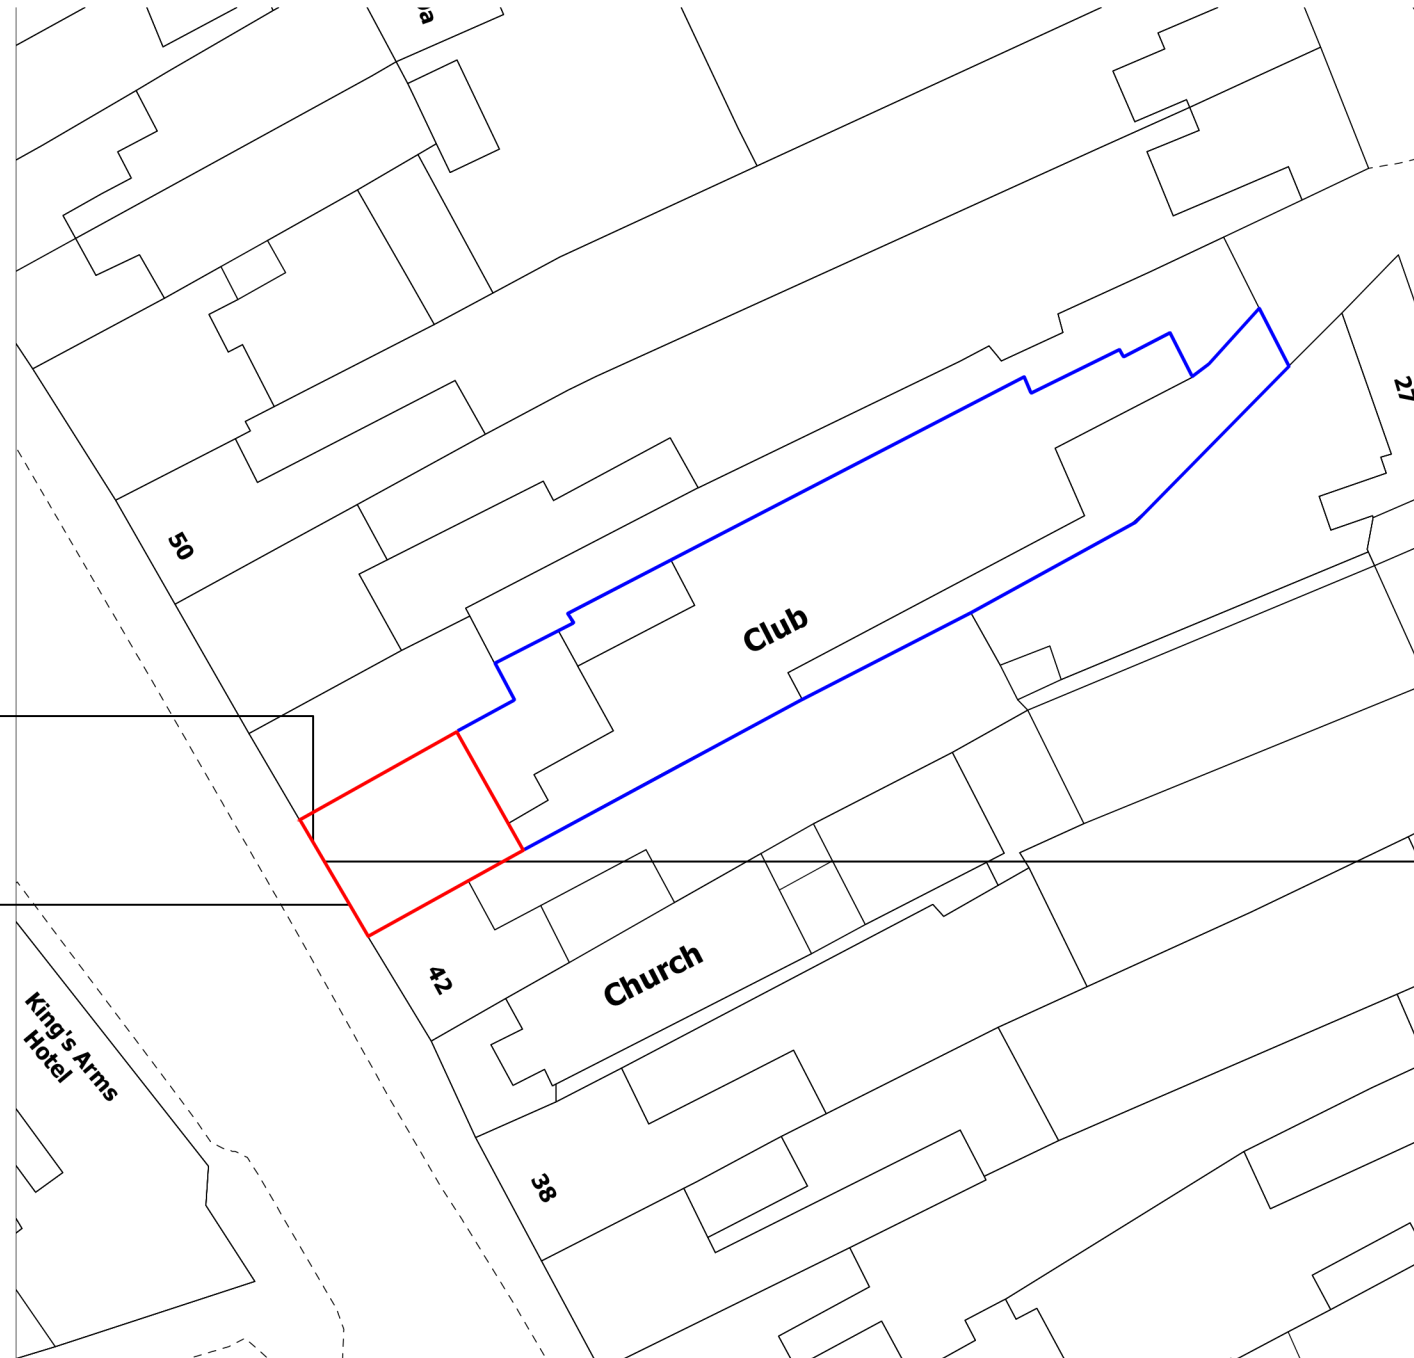

replacing existing front door,  
heritage style to match  
next door neighbor, no. 48

new front door, heritage  
style to match next door  
neighbor, no. 48

front facade existing electrical wires  
removed/hidden, proposal seeks to  
ensure that as part of the proposed  
works the facade is more in keeping  
with the neighboring property.

BLOCK PLAN

*This drawing is copyright of Lewis Property  
Woodstock Ltd., reproduction is only to take  
place with written authority.*

Job Title: 44 Oxford Street,  
Woodstock, OX20 1TT

Drawing Title: EXISTING  
Second + Third Floor Plans

Drawing No.: 149\_EP002\_01

Date: May 2023

Scale: 1:100 @A3