



PLANNING STATUS



This drawing has been produced for PLANNING purposes only and should not be used for any other purpose.
 This drawing may be subject to amendment whilst seeking approvals from the Local Authority Work undertaken prior to consent is done so at clients risk.
 Any surveyed information incorporated within this drawing cannot be guaranteed as accurate unless confirmed by fixed dimension.
 Do NOT Scale from this drawing, if in doubt Ask.
 OS Map Licence Number 100003370
 This drawing and copyright is the property of building link design ltd and should not be used by any other third party without express consent from the company.
 Site boundaries taken from ordnance survey plan and are not to be used for legal purposes. THE PARTY WALL etc. ACT 1996
 Where work is to take place either on or adjacent to a boundary and adjoining building then notice must be served on the adjacent owner in accordance with the above act, 2 months prior to the commencement of works. The notice should include the following details:-
 Your name and address together with the building address.
 A clear statement that the notice is served under the act.
 Full details of the proposal including plans where appropriate.
 The proposed start date.

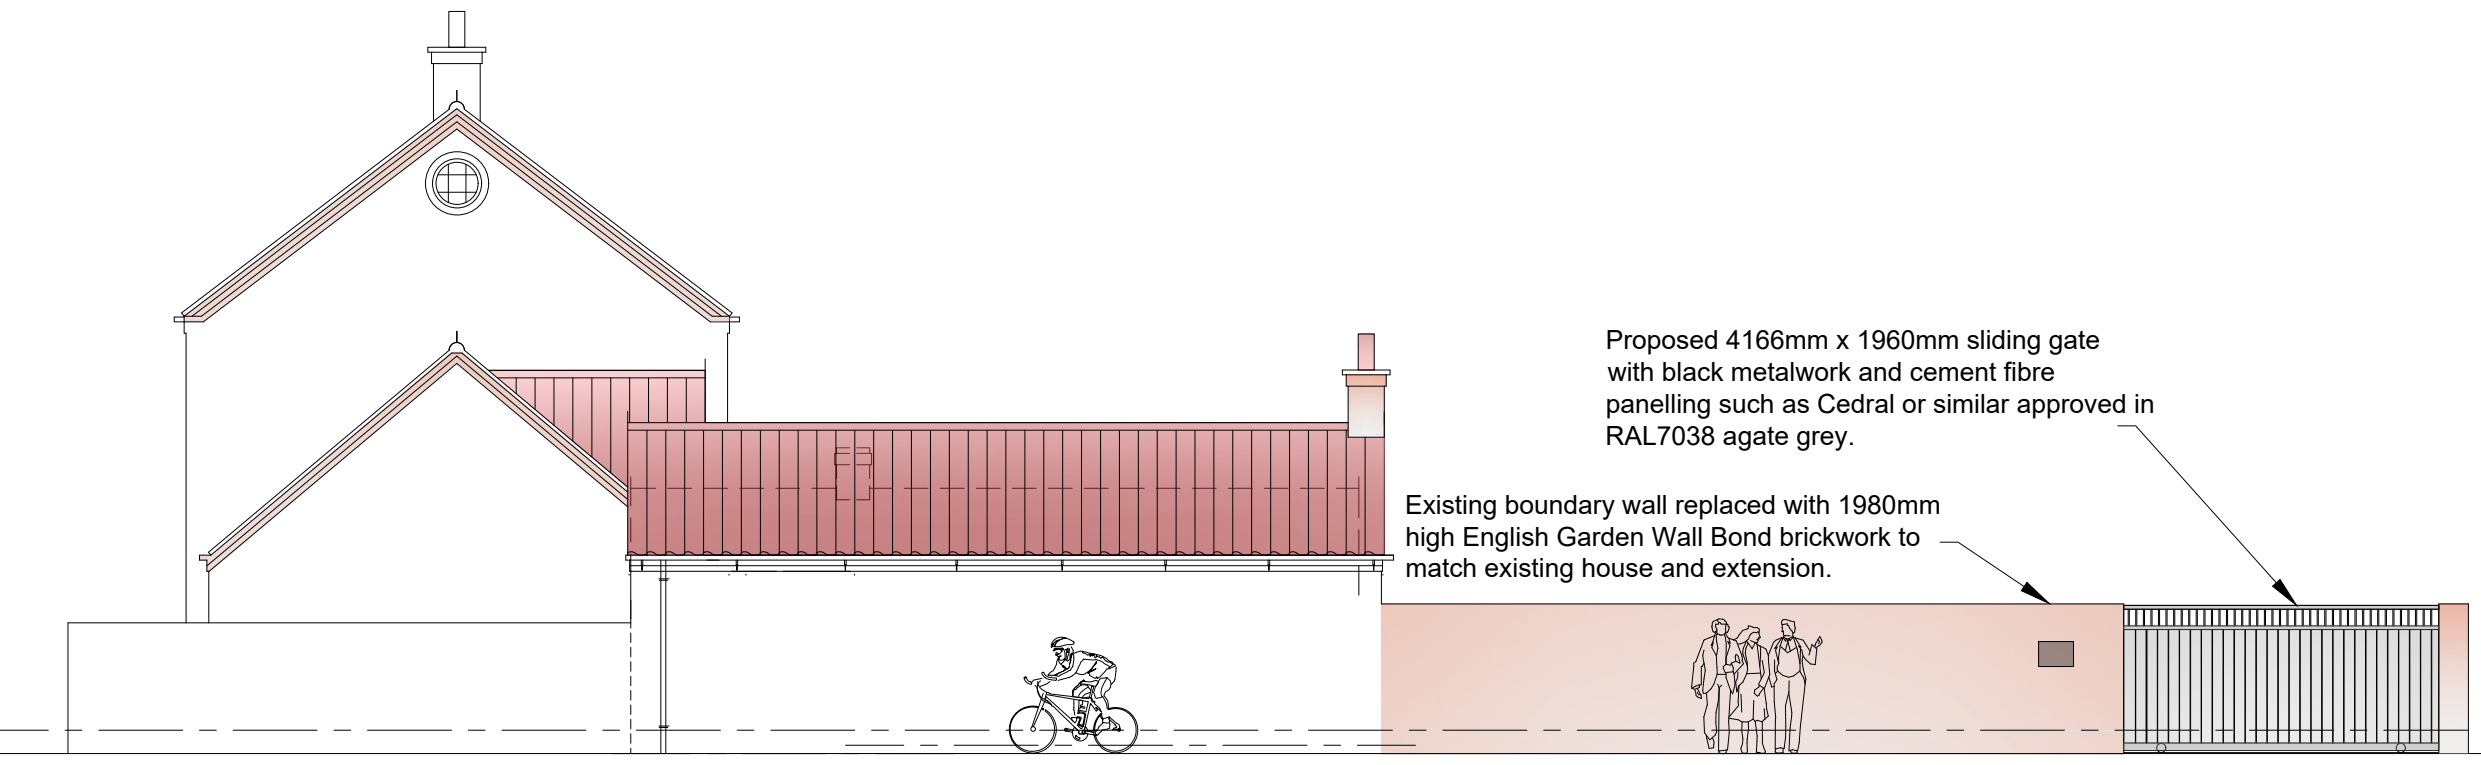



PROPOSED NORTH ELEVATION (Facing High Street)
Scale 1-100 @ A1

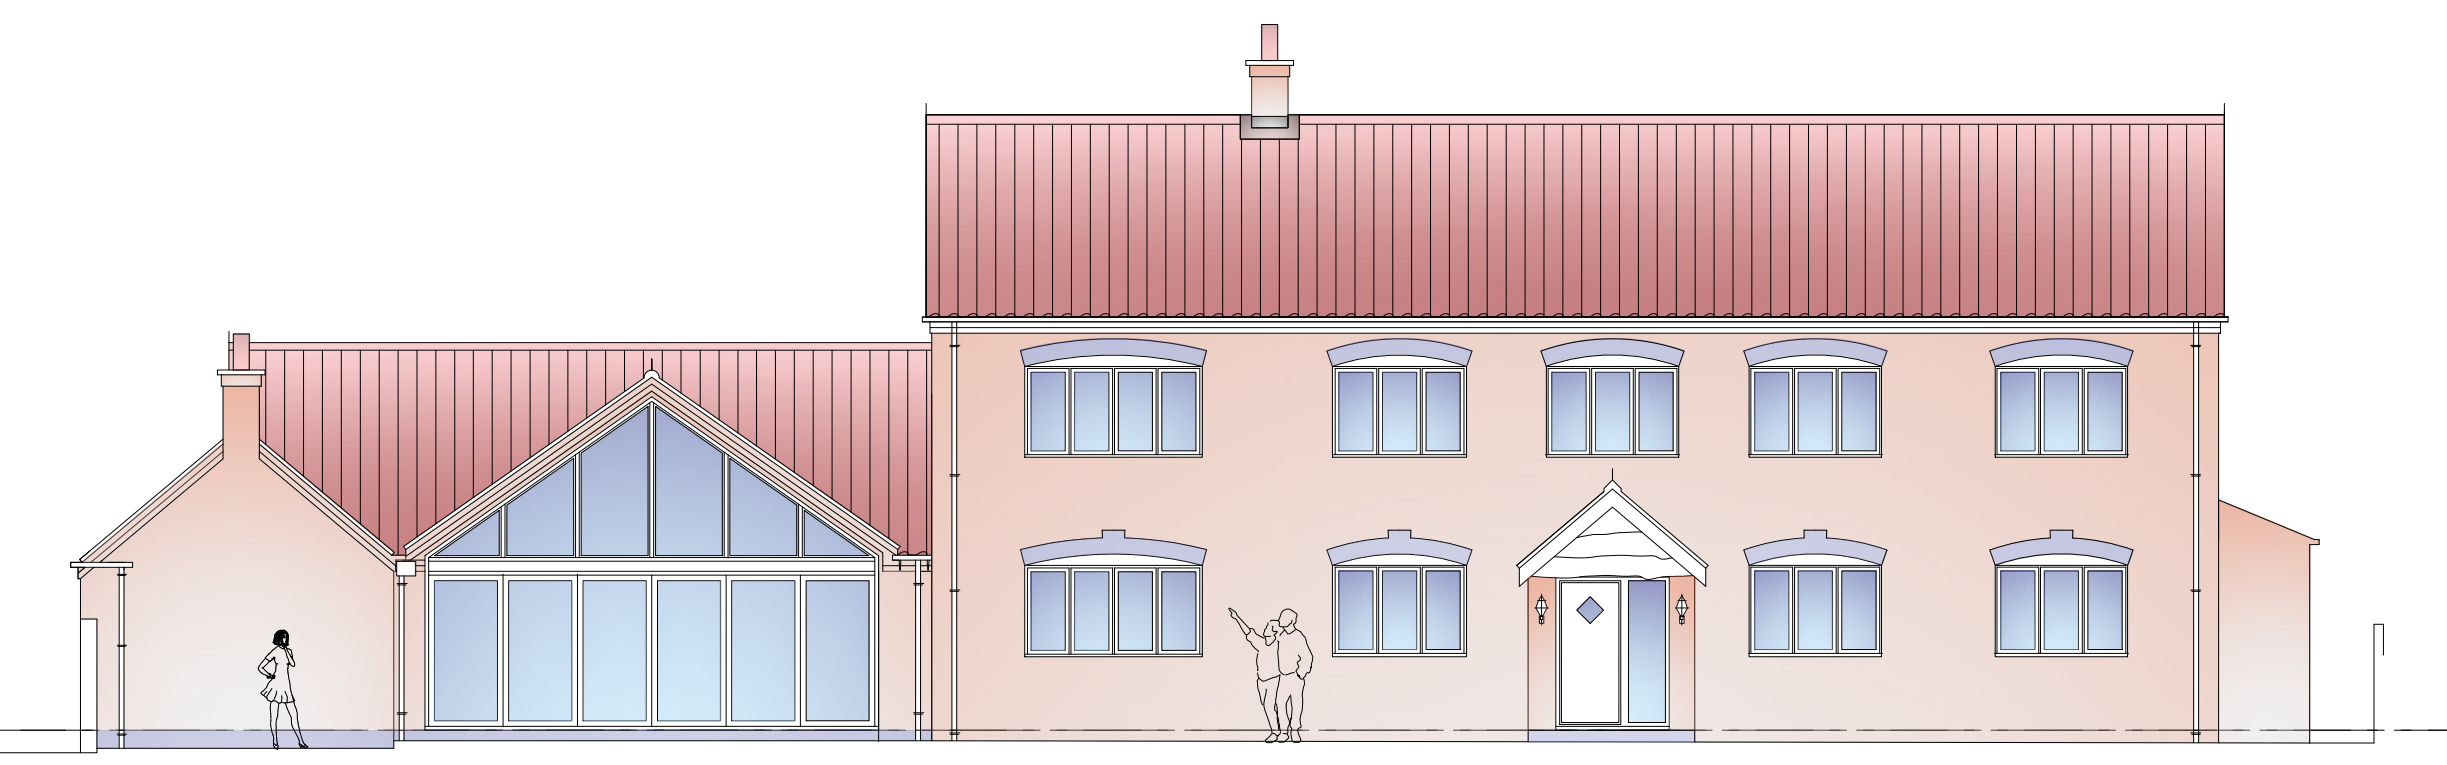


PROPOSED WEST ELEVATION
Scale 1-100 @ A1

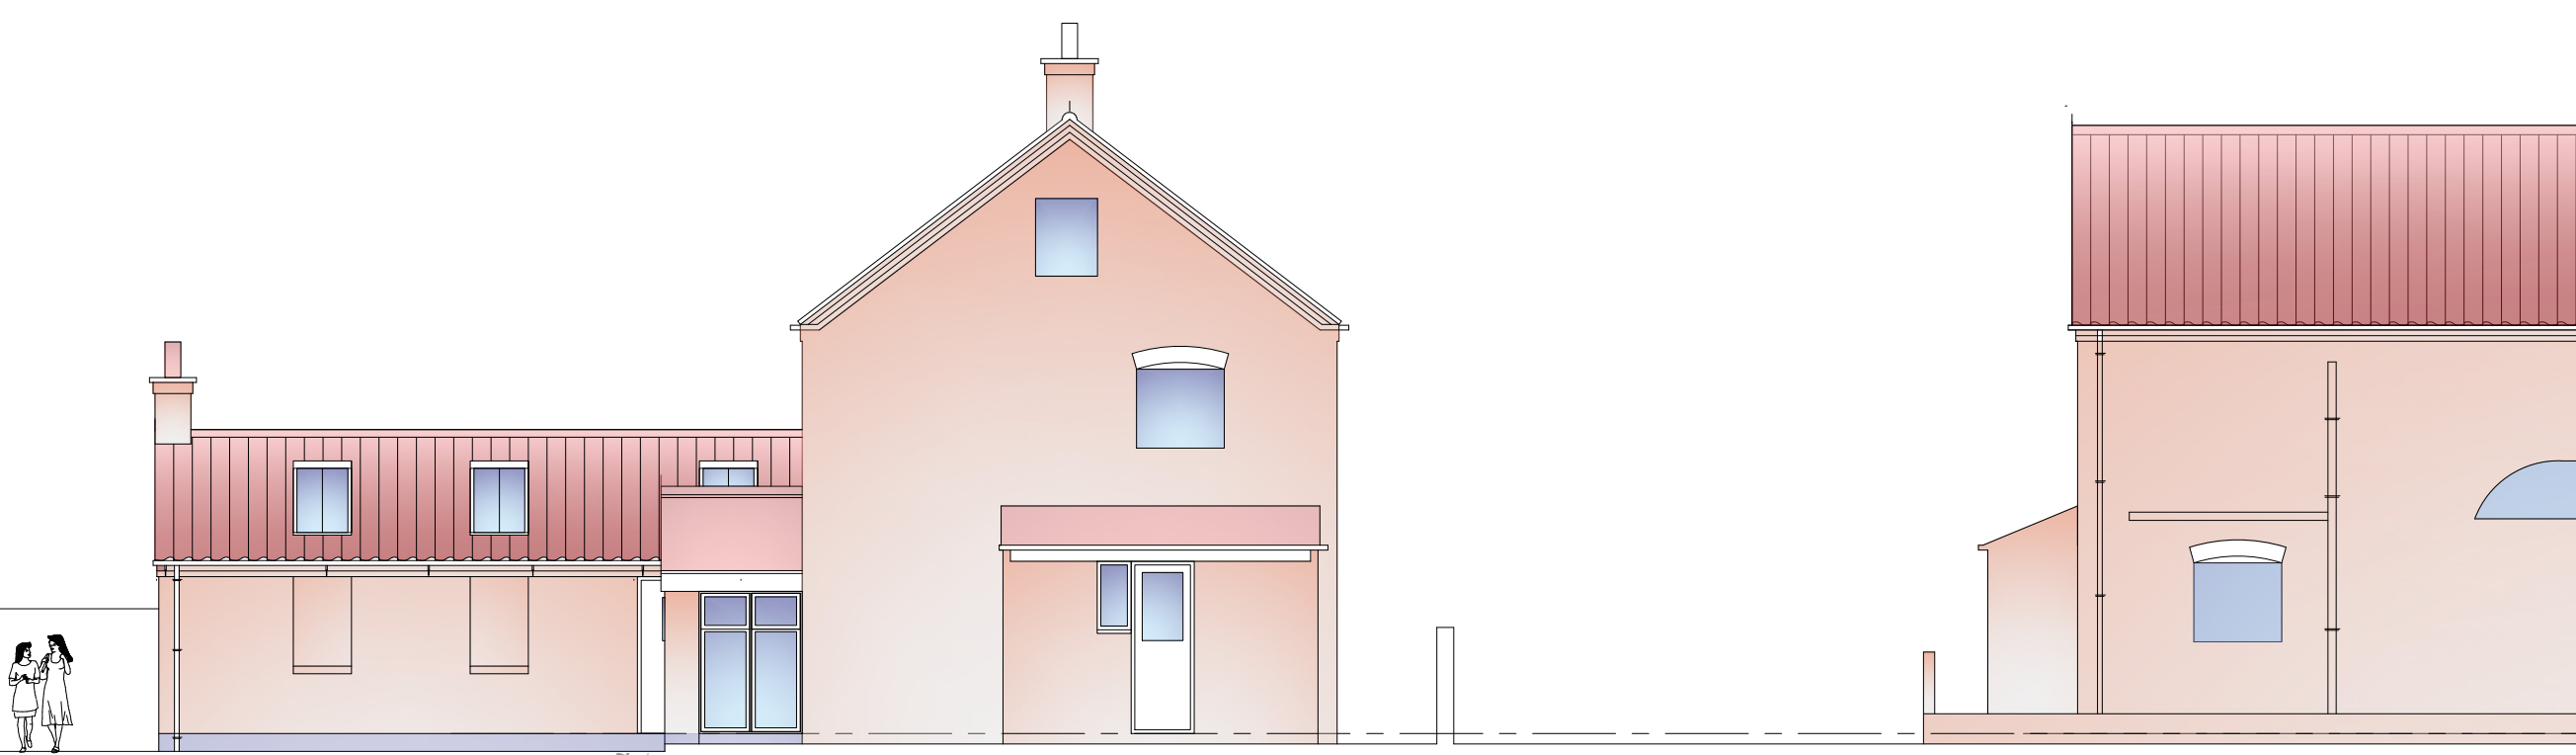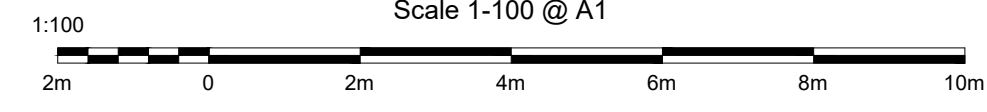


PROPOSED SOUTH ELEVATION
Scale 1-100 @ A1

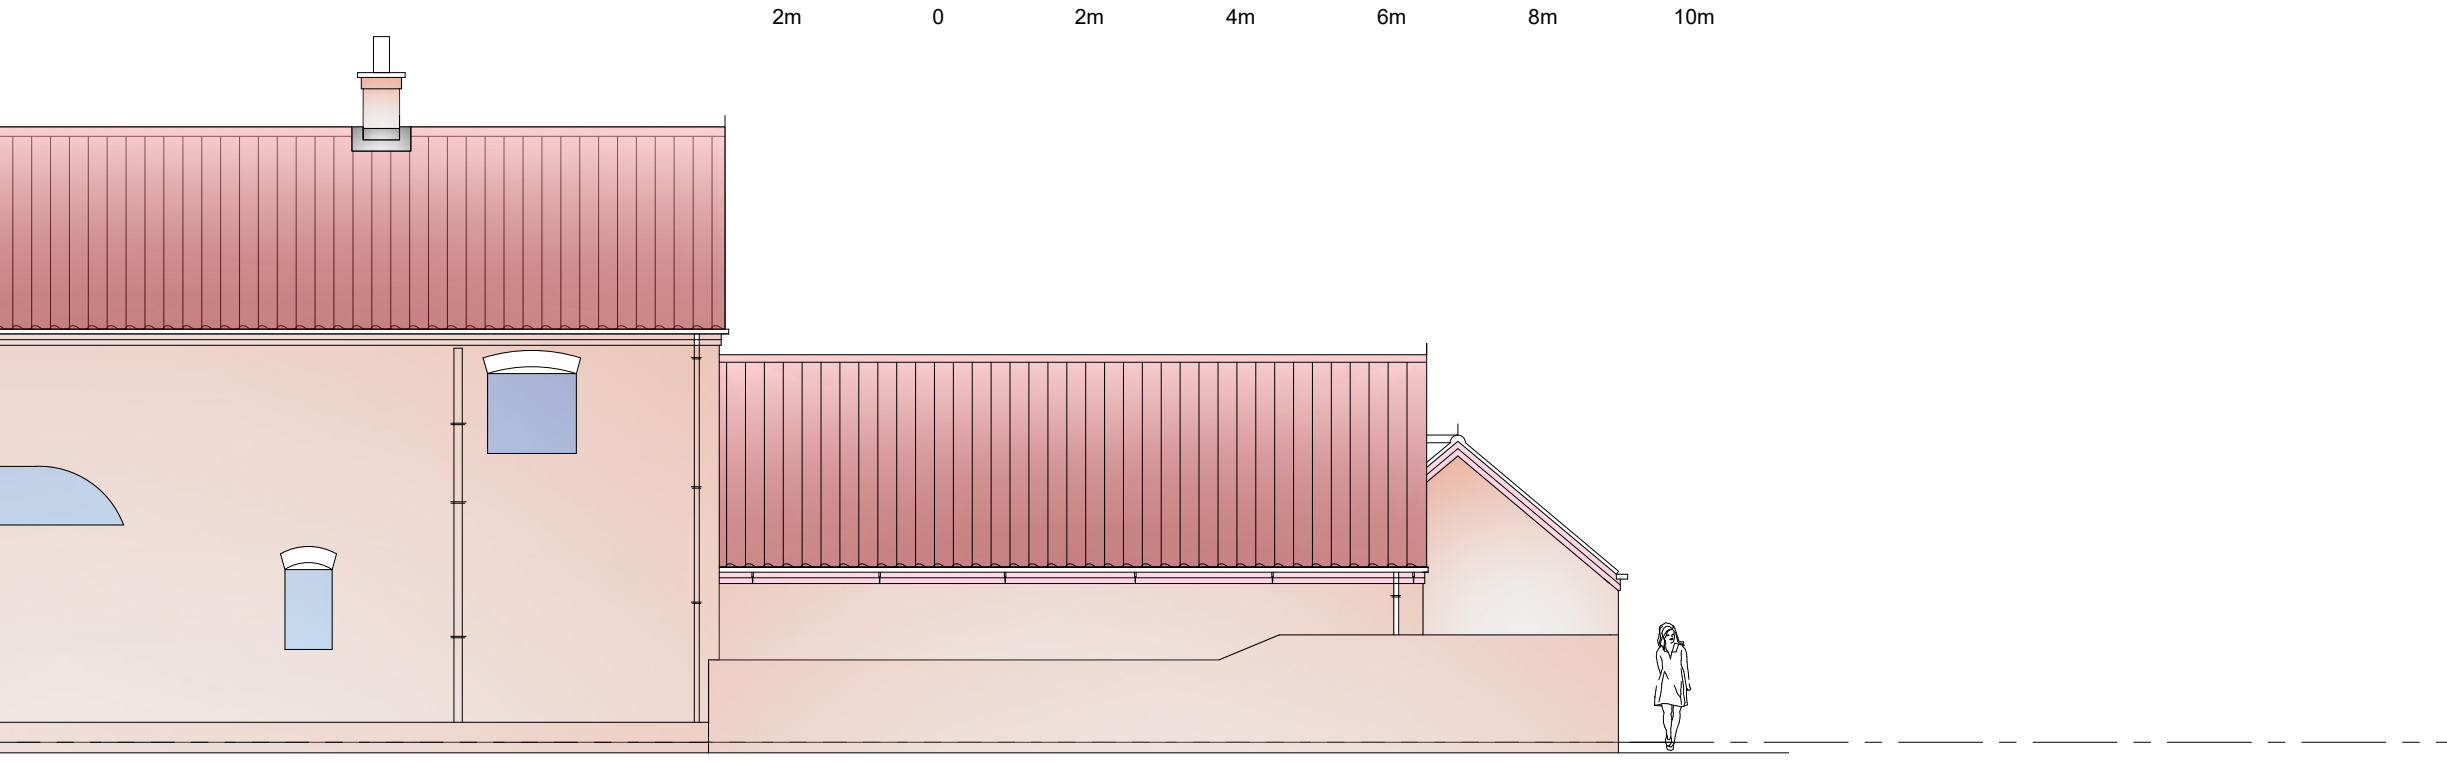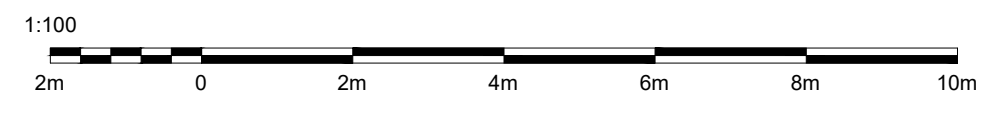


PROPOSED EAST ELEVATION (To remain as existing)
Scale 1-100 @ A1

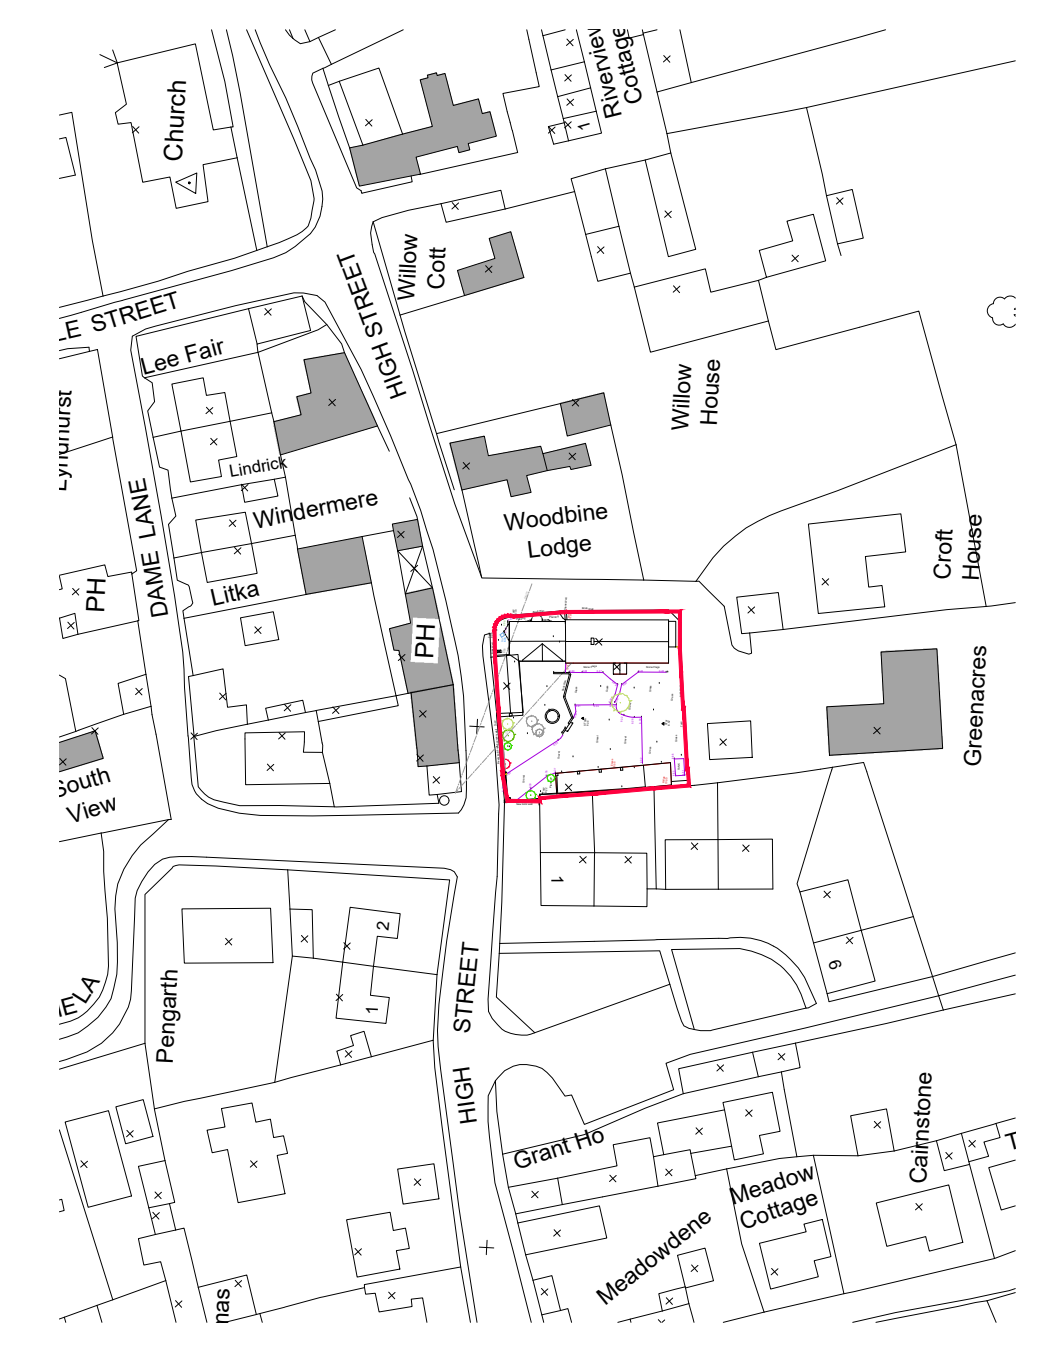

PROPOSED LOCATION PLAN
Scale 1-1250 @ A1

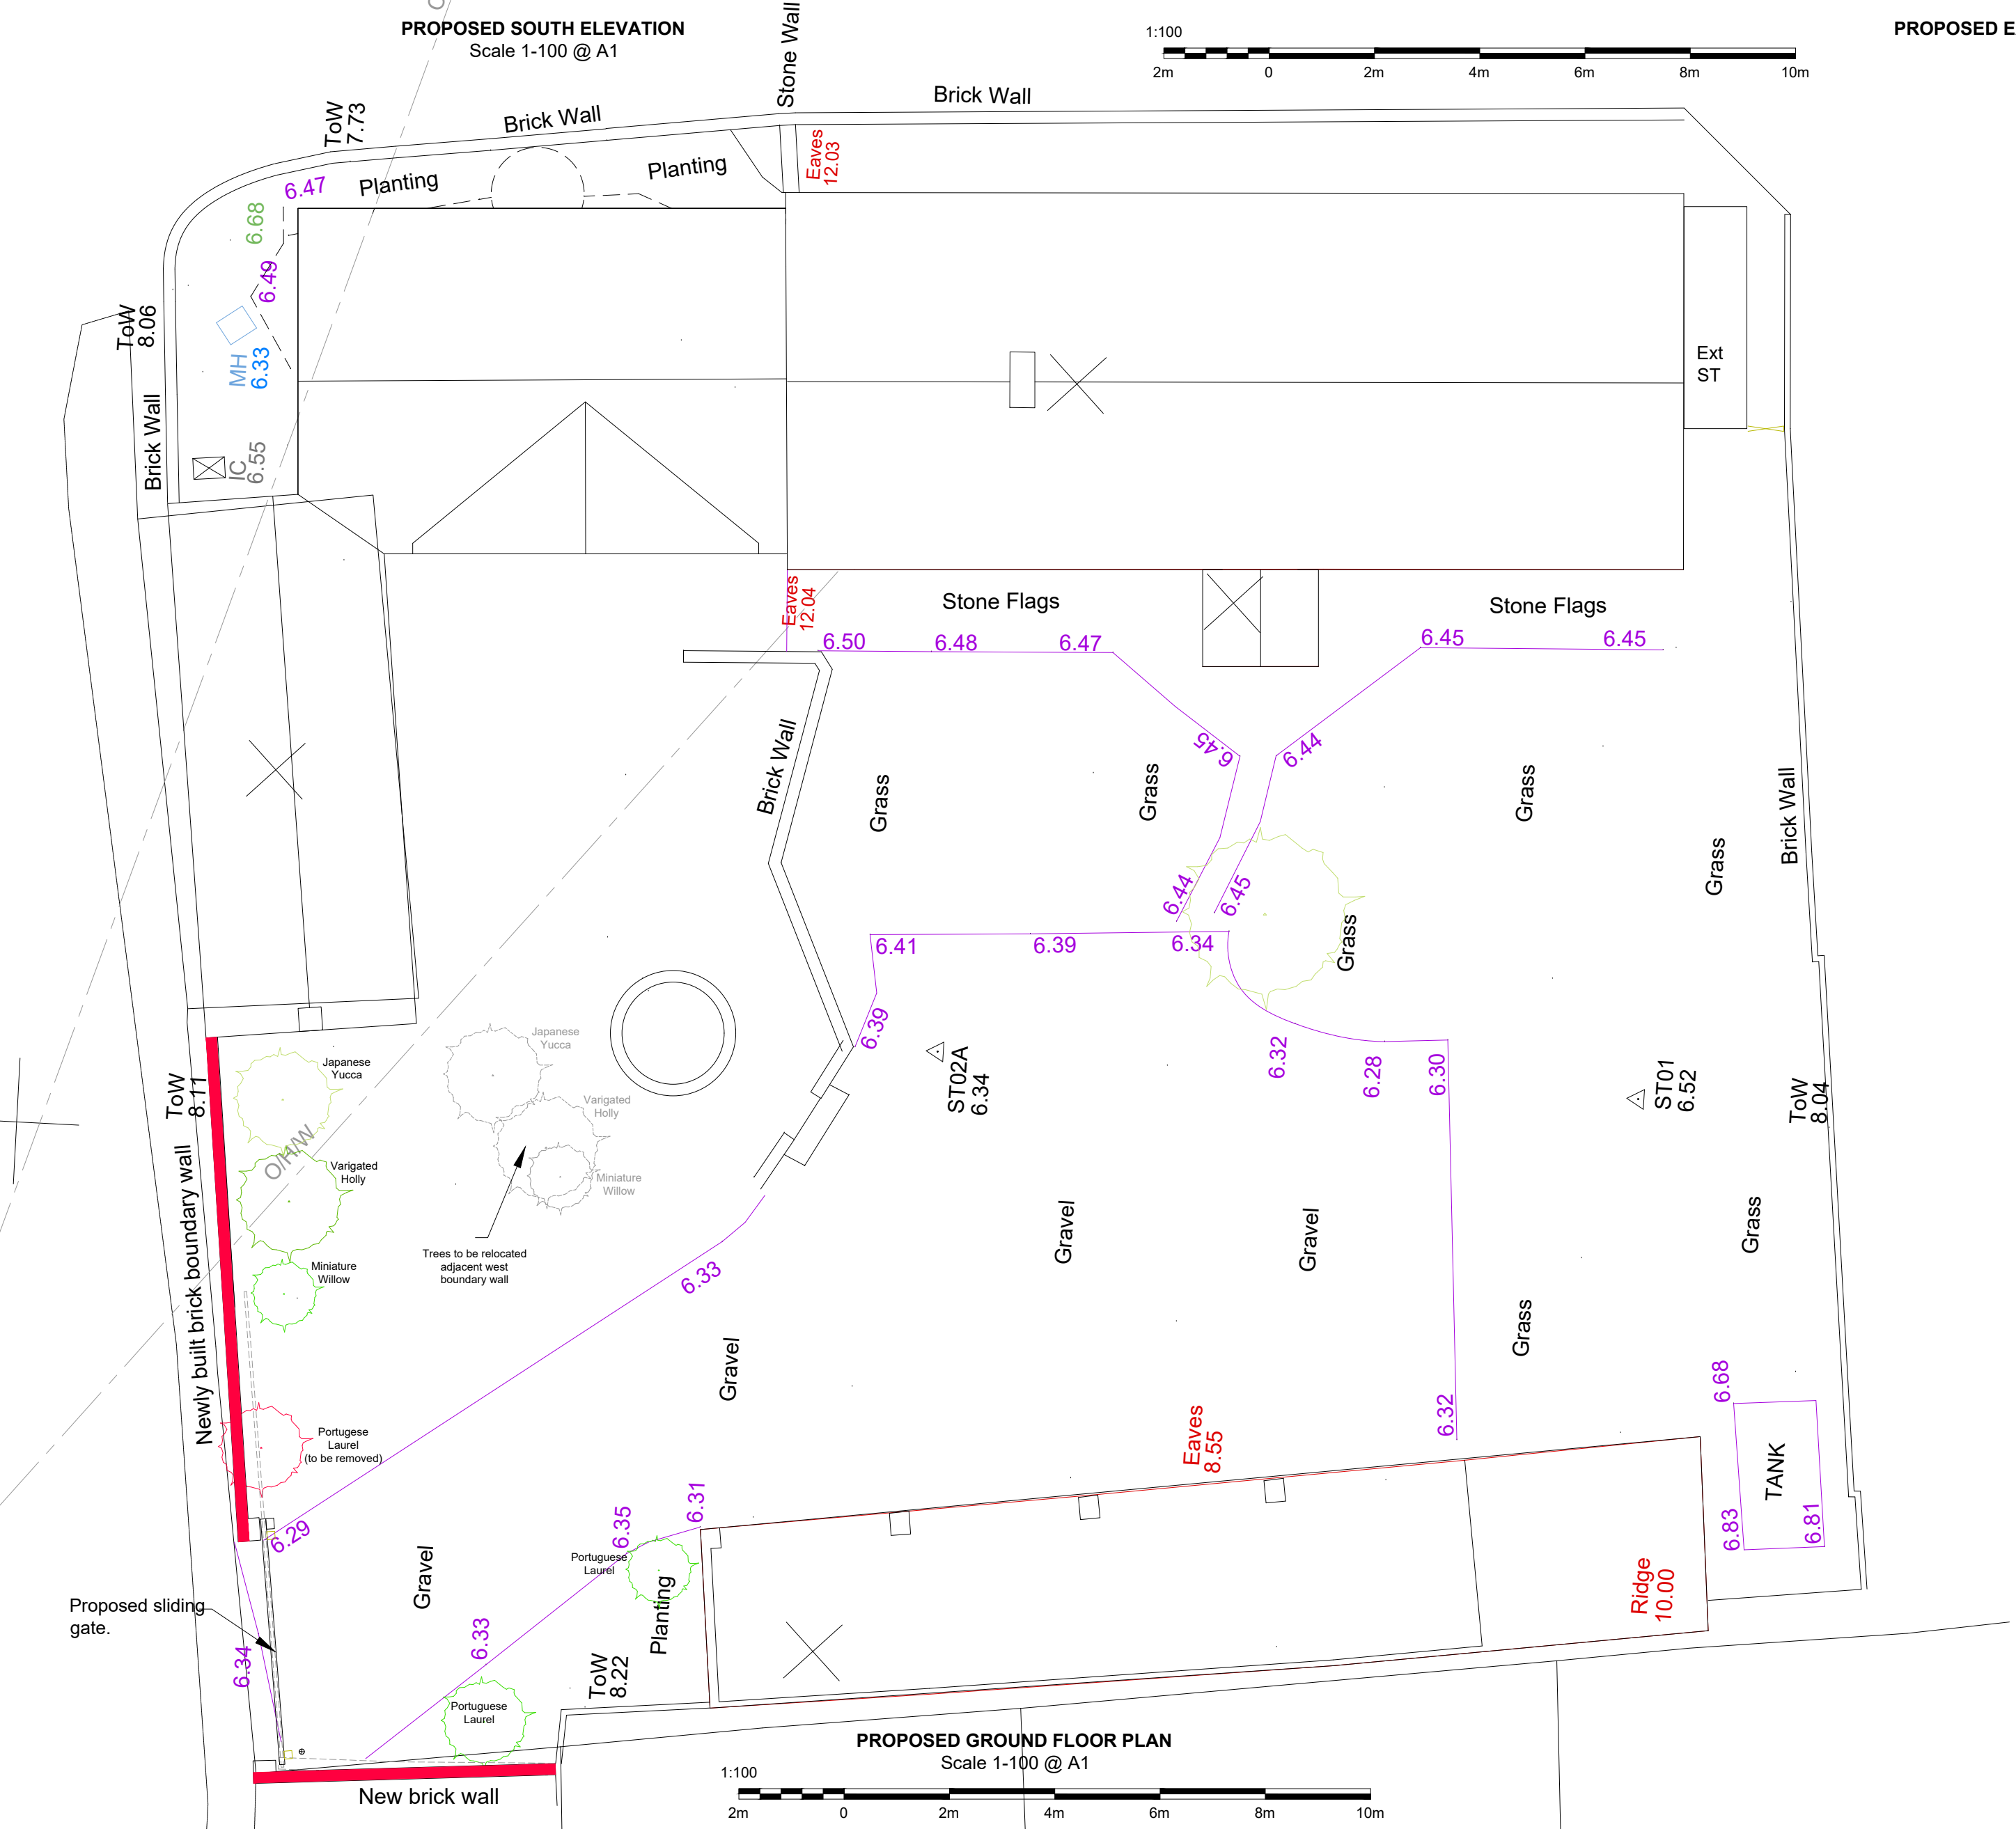

PROPOSED GROUND FLOOR PLAN
Scale 1-100 @ A1

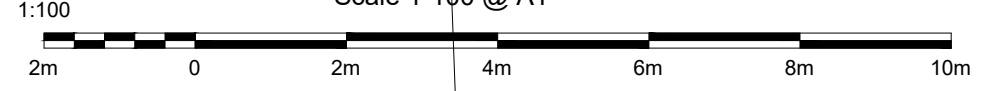


EXISTING WEST WALL NORTH EAST VIEW





AS-BUILT WEST WALL NORTH EAST VIEW



AS-BUILT WEST WALL EAST VIEW

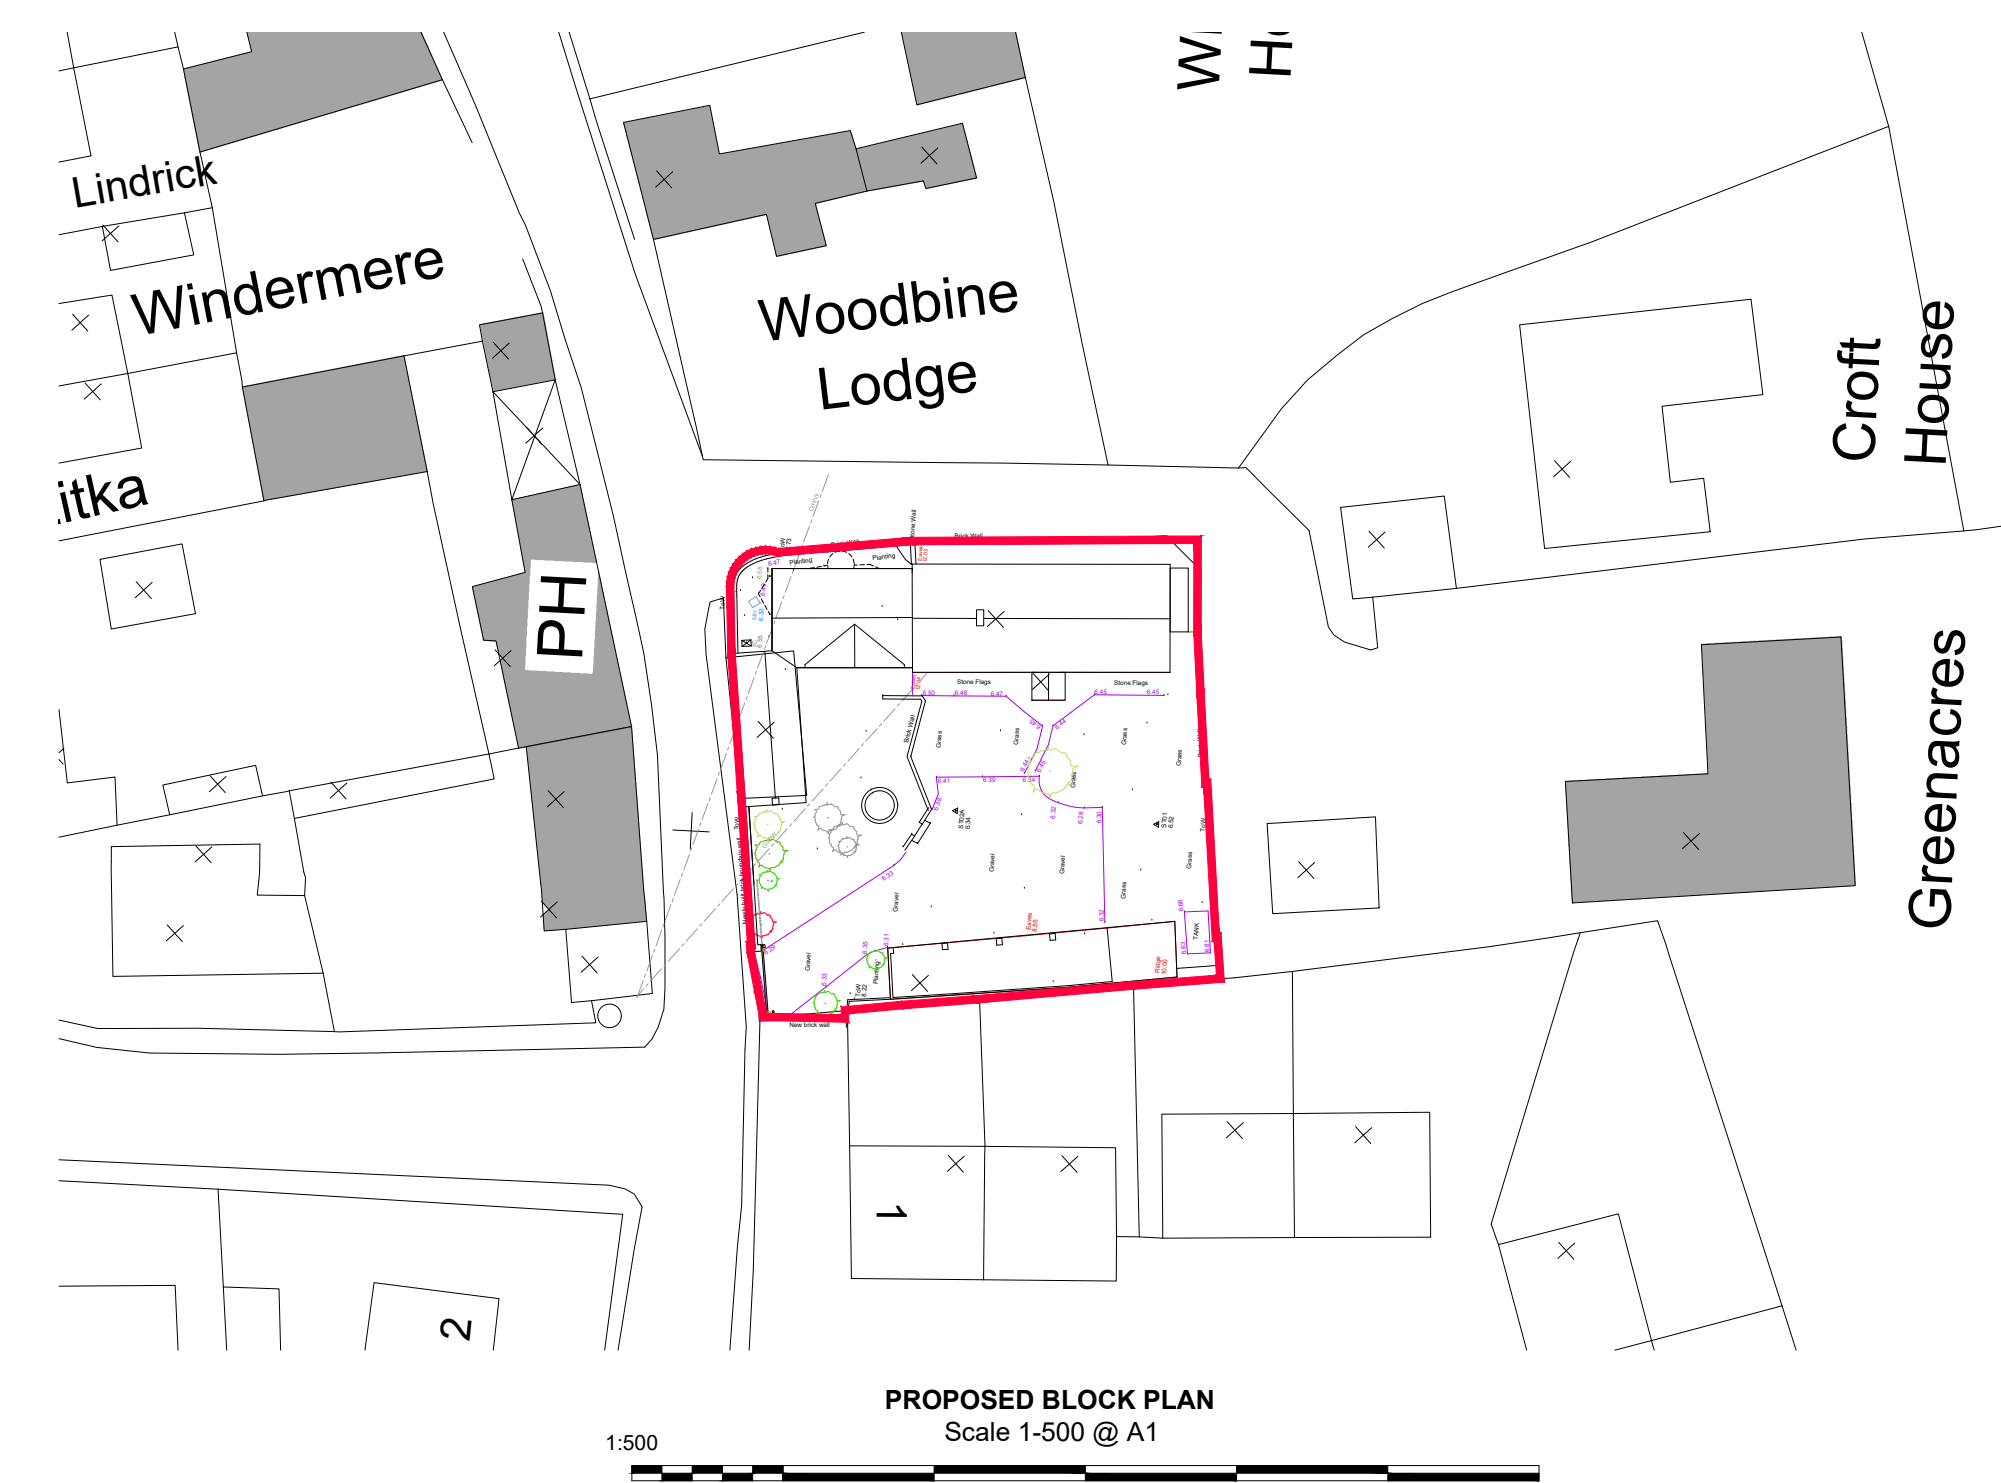

PROPOSED BLOCK PLAN
Scale 1-500 @ A1

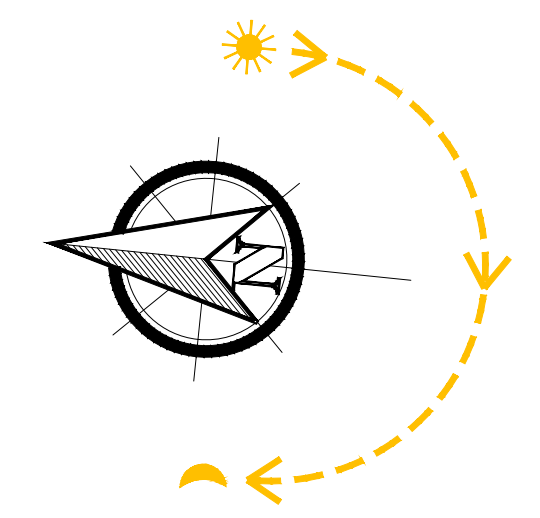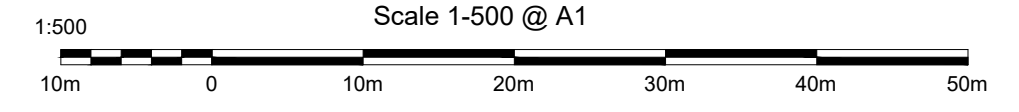

AMENDMENTS
client

MR R. COCKER

project
CONSENT FOR REBUILD OF EXTG WESTERN BOUNDARY WALL & NEW GATES, THE OLD GRANARY HIGH STREET, MISSON, DN10 6ED

drawing
PROPOSED

date 10-23 drawn SM checked
 scale as noted drawer no dwg no **3972-03**

buildinglinkdesign

15 Thorne Road, Doncaster, DN11 2HG
 Tel: (01302) 321199 Fax: (01302) 730166
 Email: info@buildinglinkdesign.co.uk
 www.buildinglinkdesign.co.uk



Building Link Design Limited
 Company reg. 4377549