




01 FLOOR PLAN
SCALE 1:100@A3

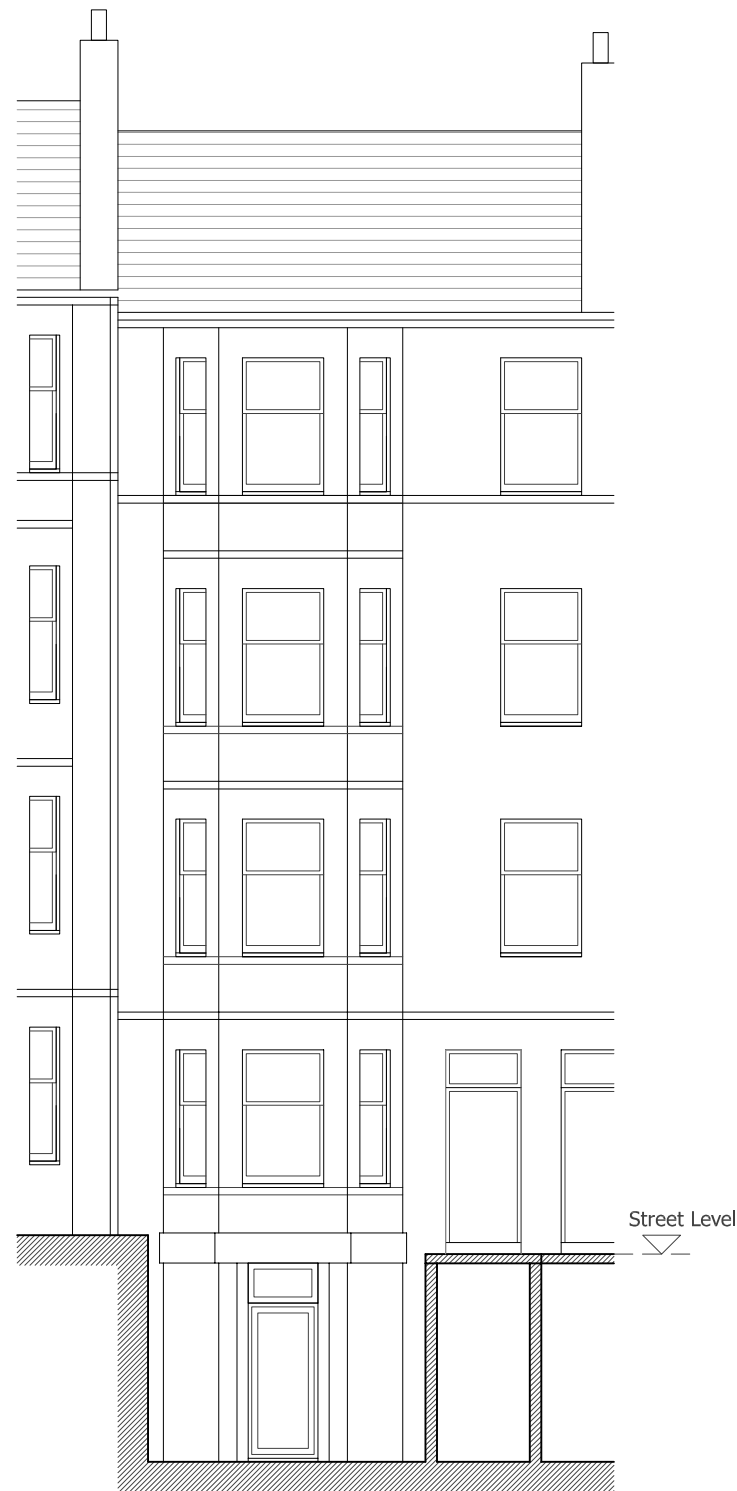

02 FRONT ELEVATION
SCALE 1:100@A3

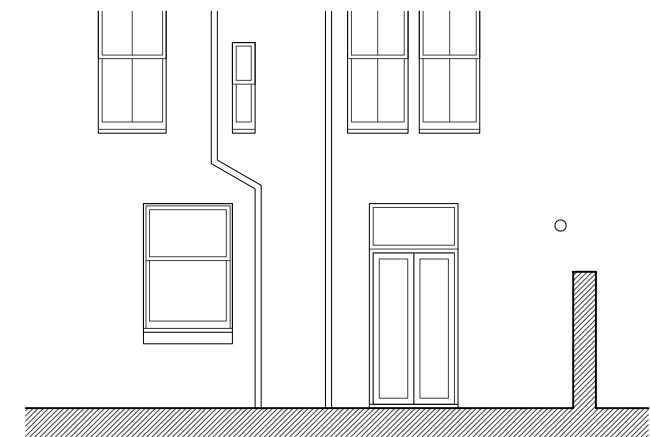

03 REAR ELEVATION
SCALE 1:100@A3

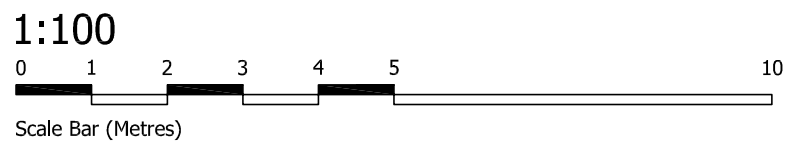

REV.	DESCRIPTION	DATE	DRAWN	CHKD.	STAGE	STATUS	PROJECT	DRAWING TITLE	Chartered architects and interior designers The Design Place One 39 Braid Farm Road Edinburgh EH10 6LE T. 0131 452 8590 F. 0131 452 8591 admin@krarchitects.co.uk www.krarchitects.co.uk		DATE	SCALE	DRAWN	CHECKED
					PLANNING	FORMAL	22B HILLSIDE STREET, EDINBURGH, EH7 5HB	PLANS AND ELEVS AS EXISTING			AUG 2023	1:100@A3	FC	KR
					CLIENT						CONTRACT NO.	DRAWING NO.	REVISION	
					BRYNES						1564	PL(2-002)		
© KENNETH REID ARCHITECTS - DO NOT SCALE DRAWING - ALL DIMENSIONS TO BE CONFIRMED ON SITE														