
Any errors and omissions to be reported to the Architect prior to commencement. Dimensions and areas are based on survey information provided by the client. This drawing is copyright © STOCKWOOL. All dimensions to be checked on site. Do not scale.


SECTION 03 - SOUTH ELEVATION FACING RAILWAY LINES

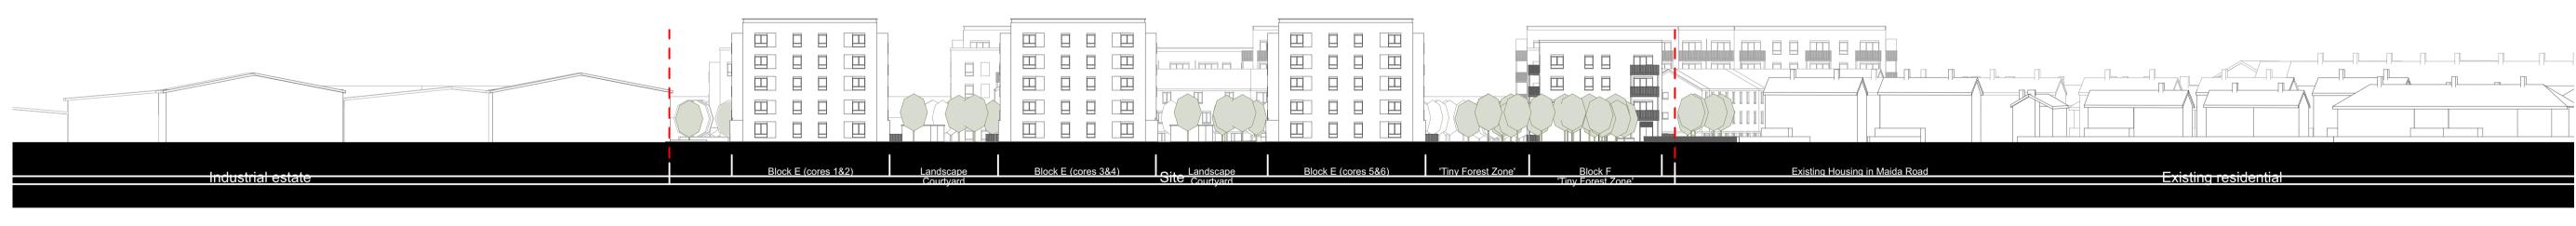



SECTION 02 - EAST ELEVATION FACING MAIDA ROAD AND SUTHERLAND ROAD



SECTION 01 - NORTH ELEVATION FACING YARNTON WAY

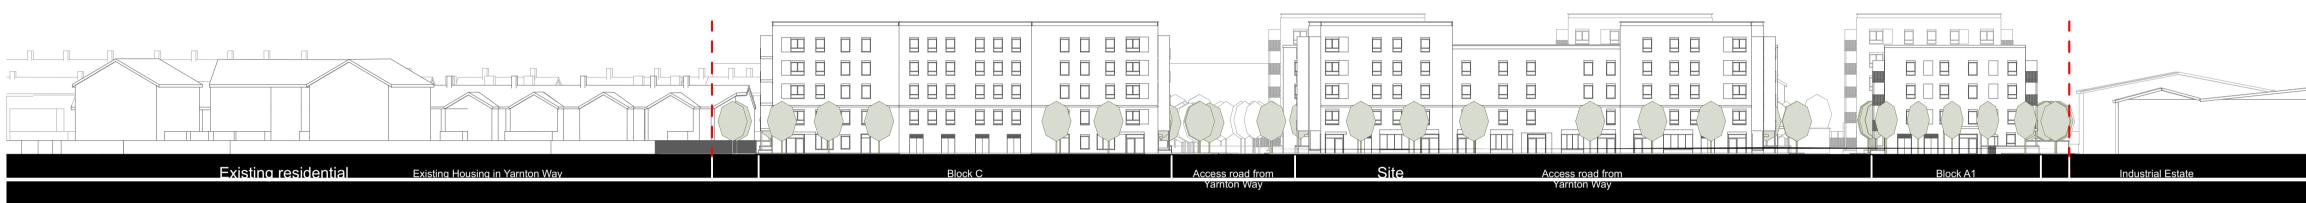

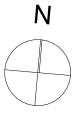

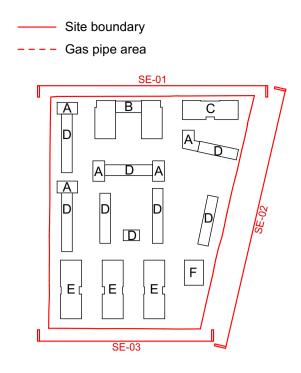

			c				
	Industr	ial estate					
1.							
Samtway							
- May 2							
					30/08/2023	Planning Issue	
				00	04/08/2023 date	Design Freeze Issue	

## stockwool

6 Orsman Road London N1 5QJ 020 7264 8600 info@stockwool.co.uk

rev date description

Client **Bellway Homes** 

## Project BELVEDERE

Drawing Proposed Site Sections and Elevations

Design Sta	PLANNING	
Purpose <b>Plannin</b> (	g Applicatior	า
Scale CAD File Date create Drawn Checked	1:500@A1 3499_MainMode ed AP, EG, PO	
Layout stat	SK	
Project no_	Drawing no_Rev	vision
3499-S <sup>-</sup> P1	ΓΟ-ZZ-ZZ-Ι	PL-A-90200