
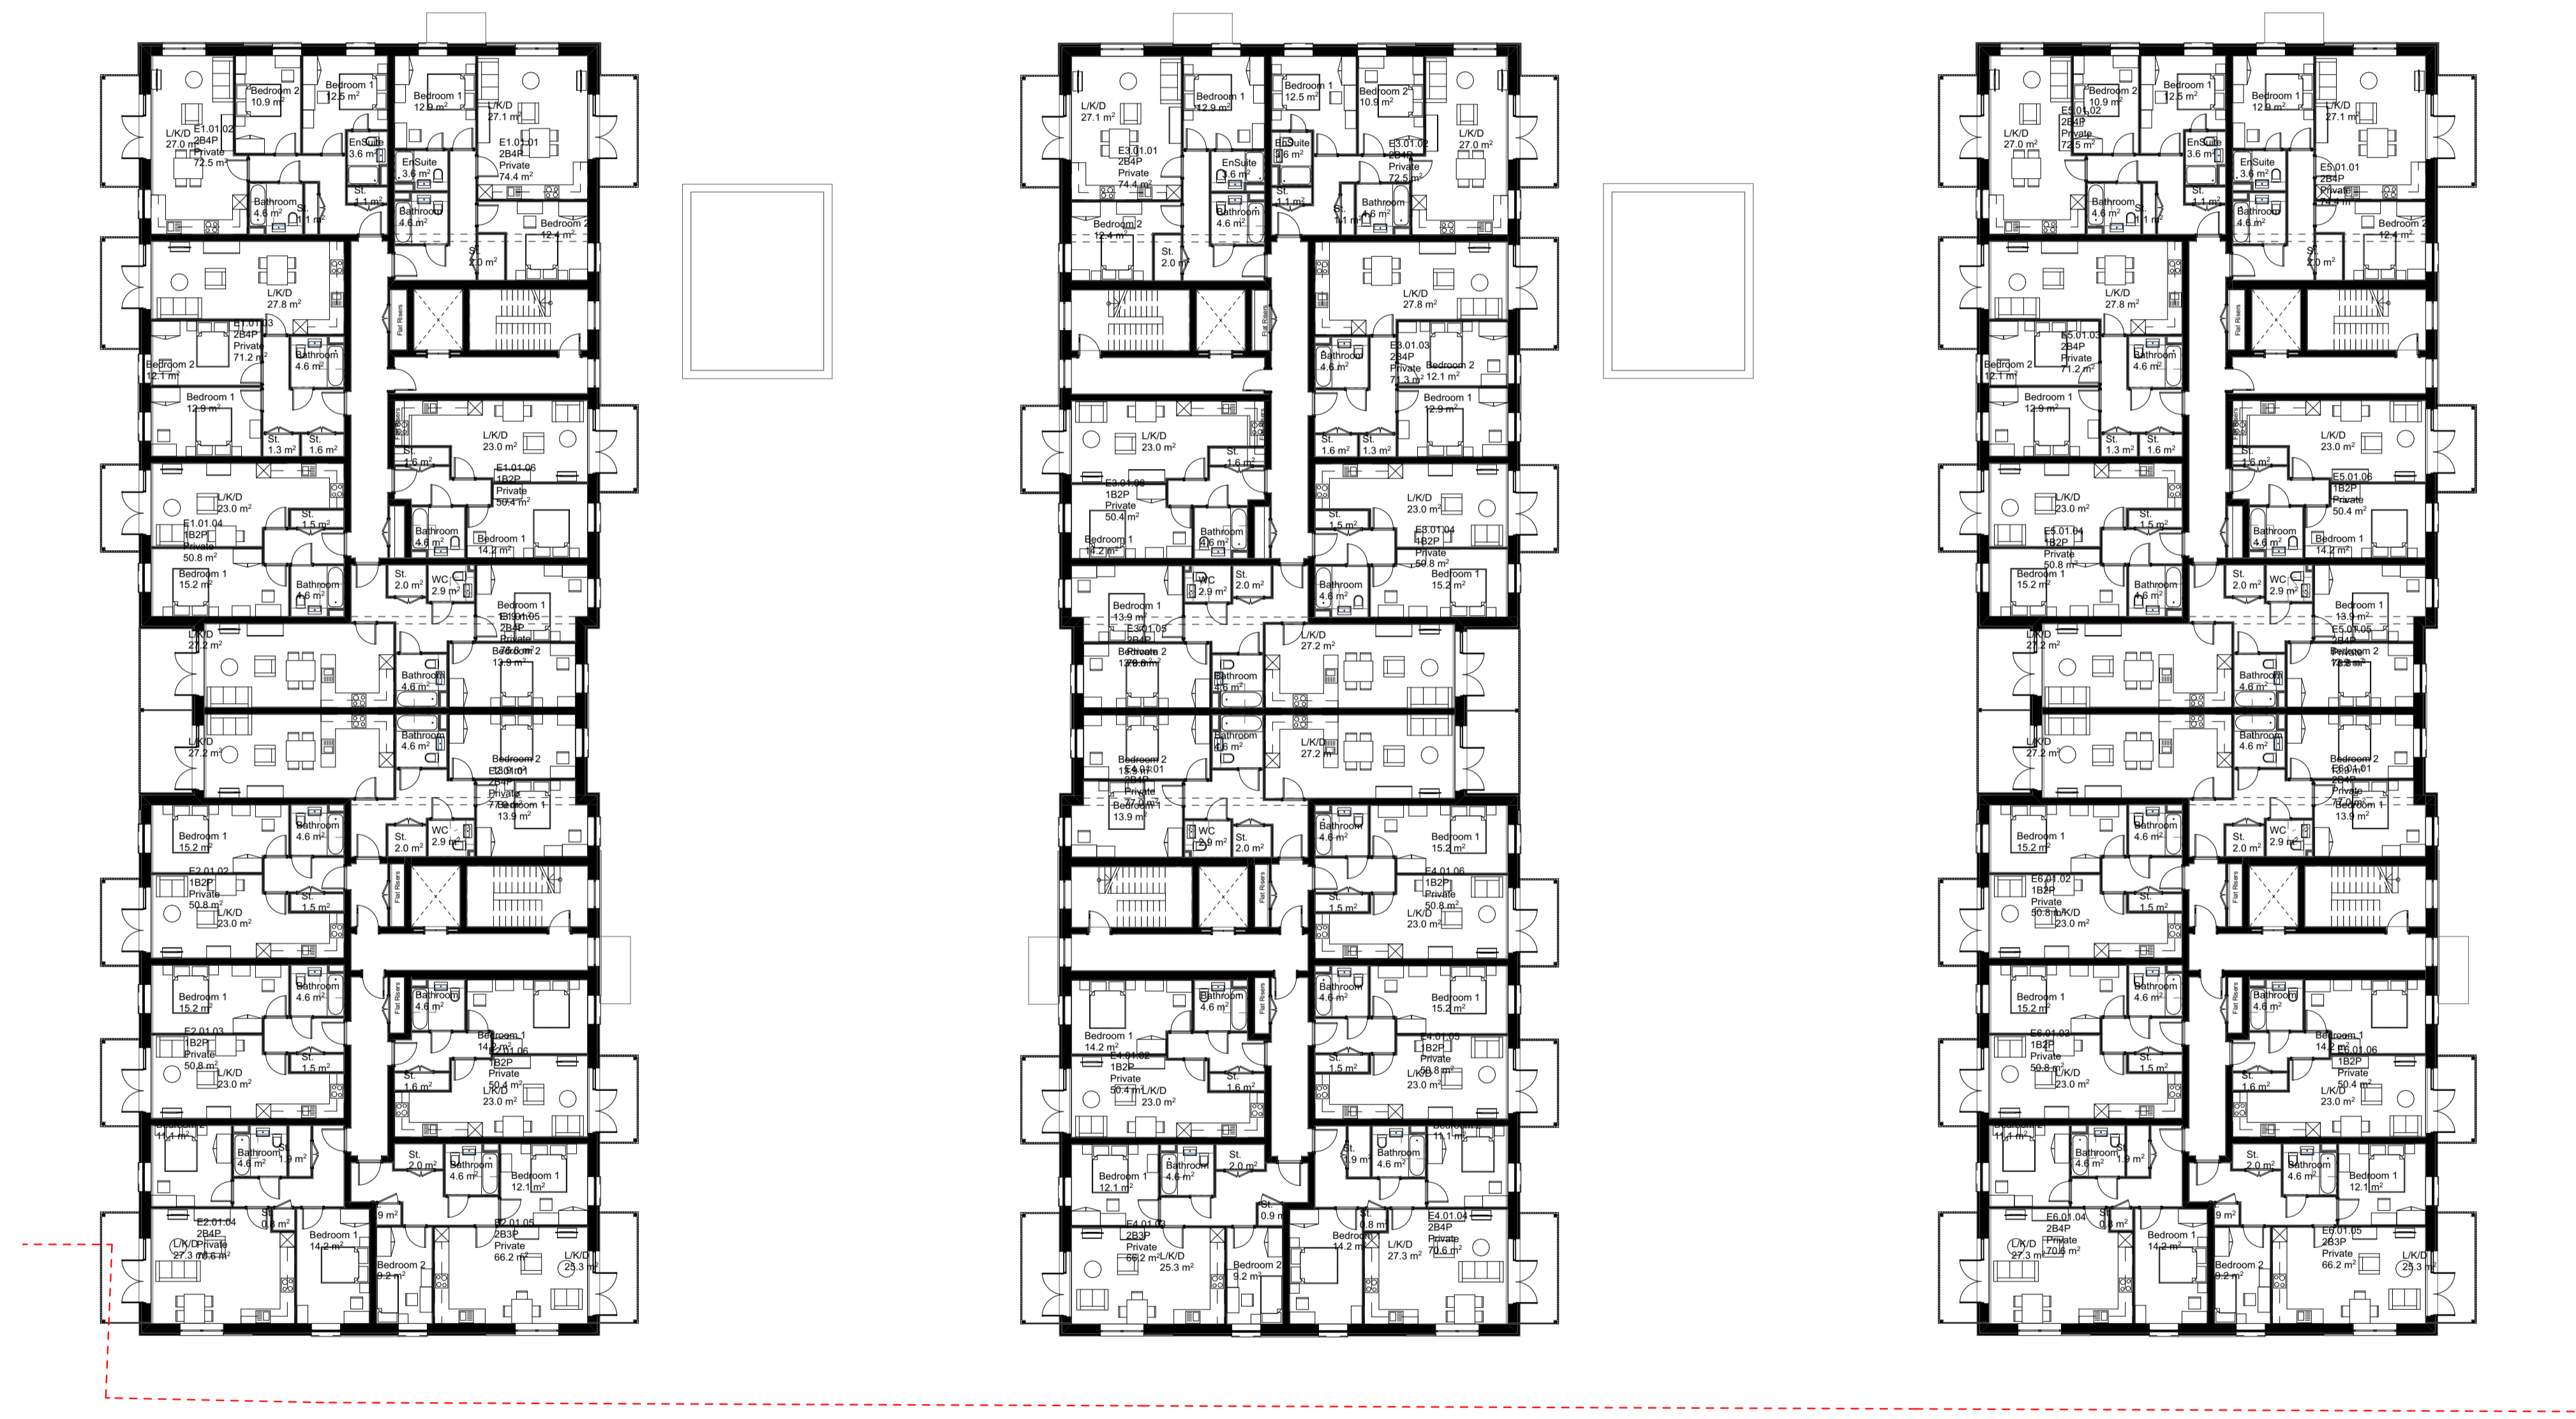


Site boundary

Gas pipe area

1B2P

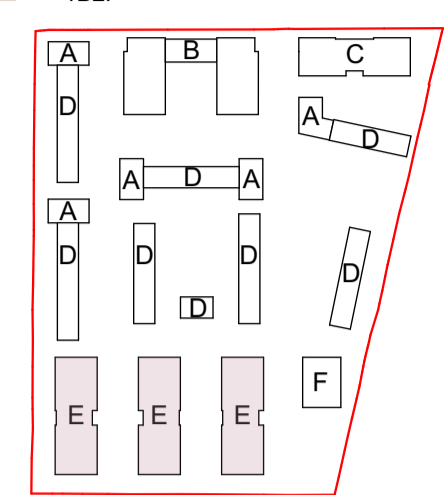

Typical Floor Plan

1:200



Any errors and omissions to be reported to the Architect prior to commencement. Dimensions and areas are based on survey information provided by the client. This drawing is copyright © STOCKWOOL. All dimensions to be checked on site. Do not scale.

rev	date	description
P1	30/08/2023	Planning Issue
00	04/08/2023	

stockwool

6 Orsman Road London N1 5QJ
020 7264 8600 info@stockwool.co.uk

Client
Bellway Homes

Project
BELVEDERE

Drawing
Block E Typical Floor Plan

Design Stage
PLANNING

Purpose
Planning Application

Scale 1:200@A1
CAD File 3499_MainMode
Date created 07. 2023
Drawn AP, EG, PO
Checked JS

Layout status P

Project no. Drawing no. Revision
3499-STO-A-ZZ-PL-A-20011
P1