



— Site boundary

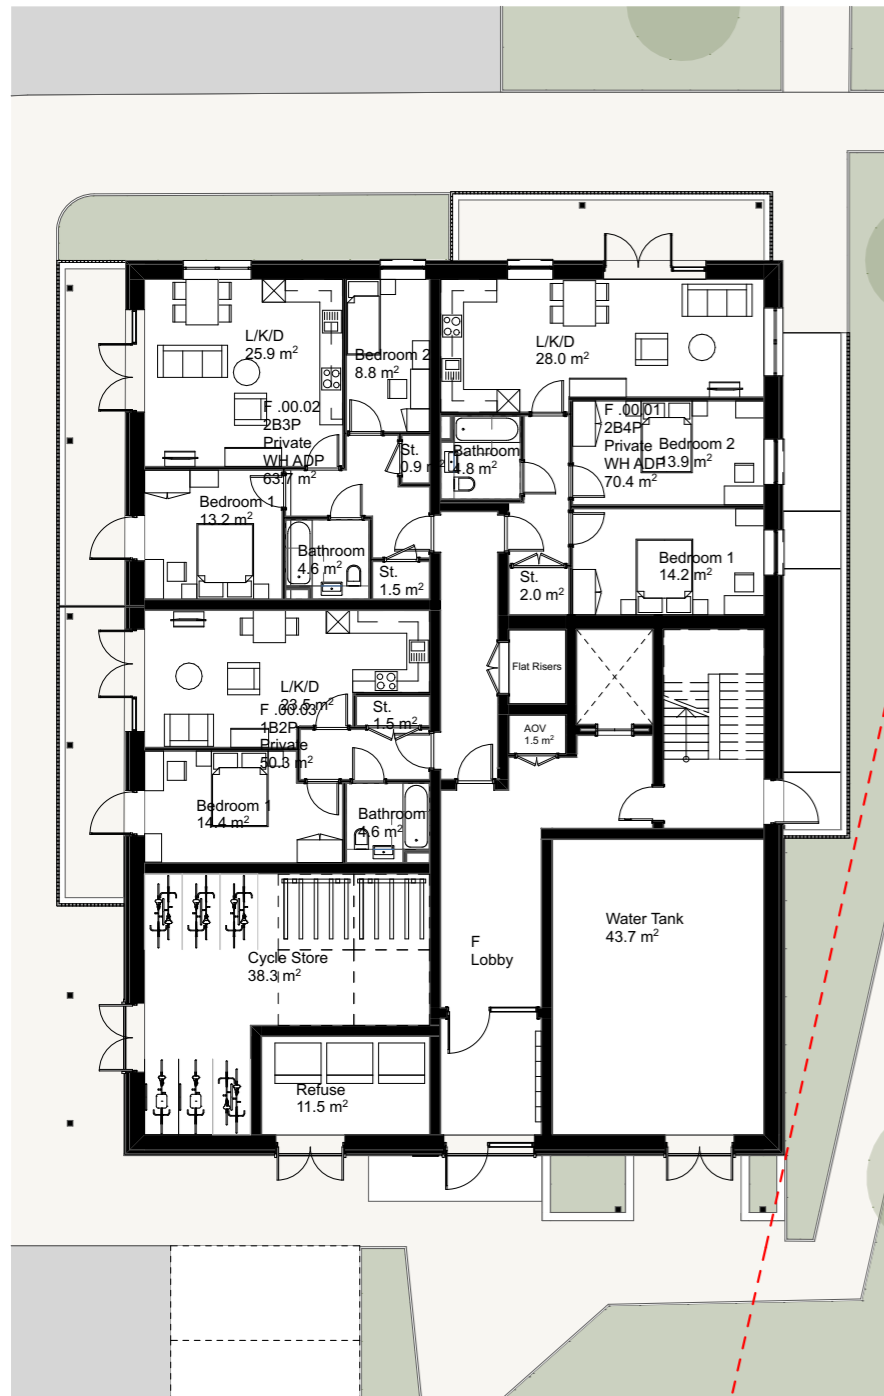


00_Ground Floor

1:200

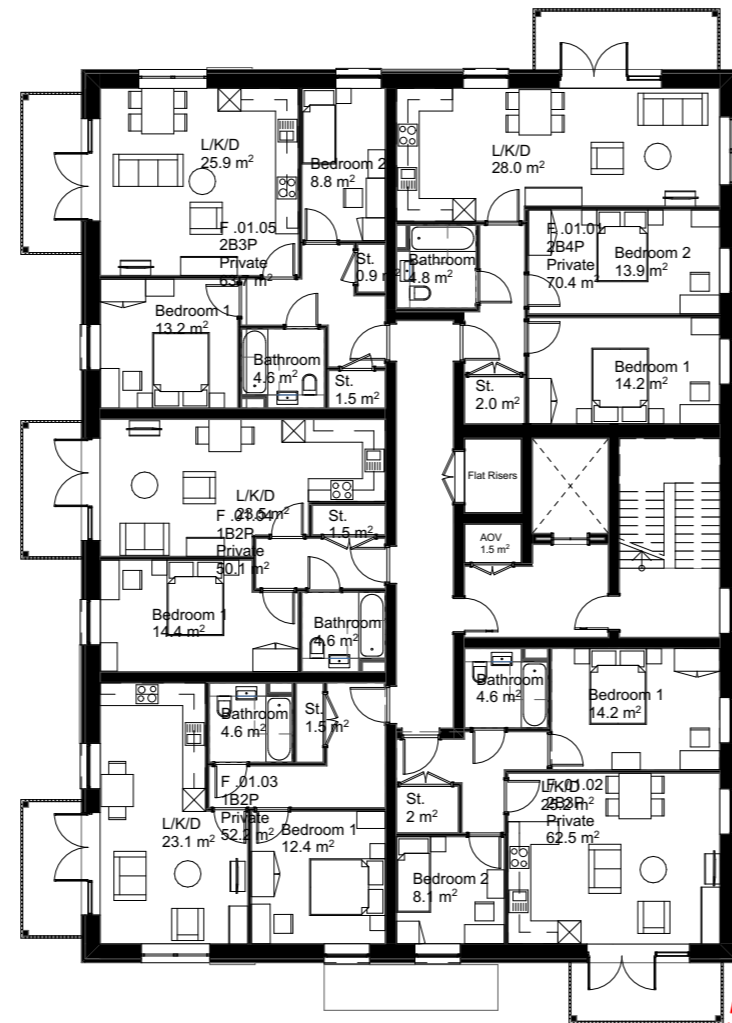

Typical Floor Plan. 1st, 2nd, 3rd Floor.

1:200

 

RF_Roof Floor

1:200



Any errors and omissions to be reported to the Architect prior to commencement. Dimensions and areas are based on survey information provided by the client. This drawing is copyright © STOCKWOOL. All dimensions to be checked on site. Do not scale.

P1	30/08/2023	Planning Issue
00	04/08/2023	
rev	date	description

stockwool

6 Orsman Road London N1 5QJ
020 7264 8600 info@stockwool.co.uk

Client
Bellway Homes

Project
BELVEDERE

Drawing
Block F Ground Floor Plan,
Typical Floor Plan and Roof
Plan
Design Stage PLANNING
Purpose
Planning Application

Scale 1:200@A3
CAD File 3499_Main/Mode
Date created 07.07.2023
Drawn AP, EG, PO
Checked JS

Layout status P

Project no./Drawing no./Revision

3499-STO-A-ZZ-PL-A-20013

P1